


8/23/99

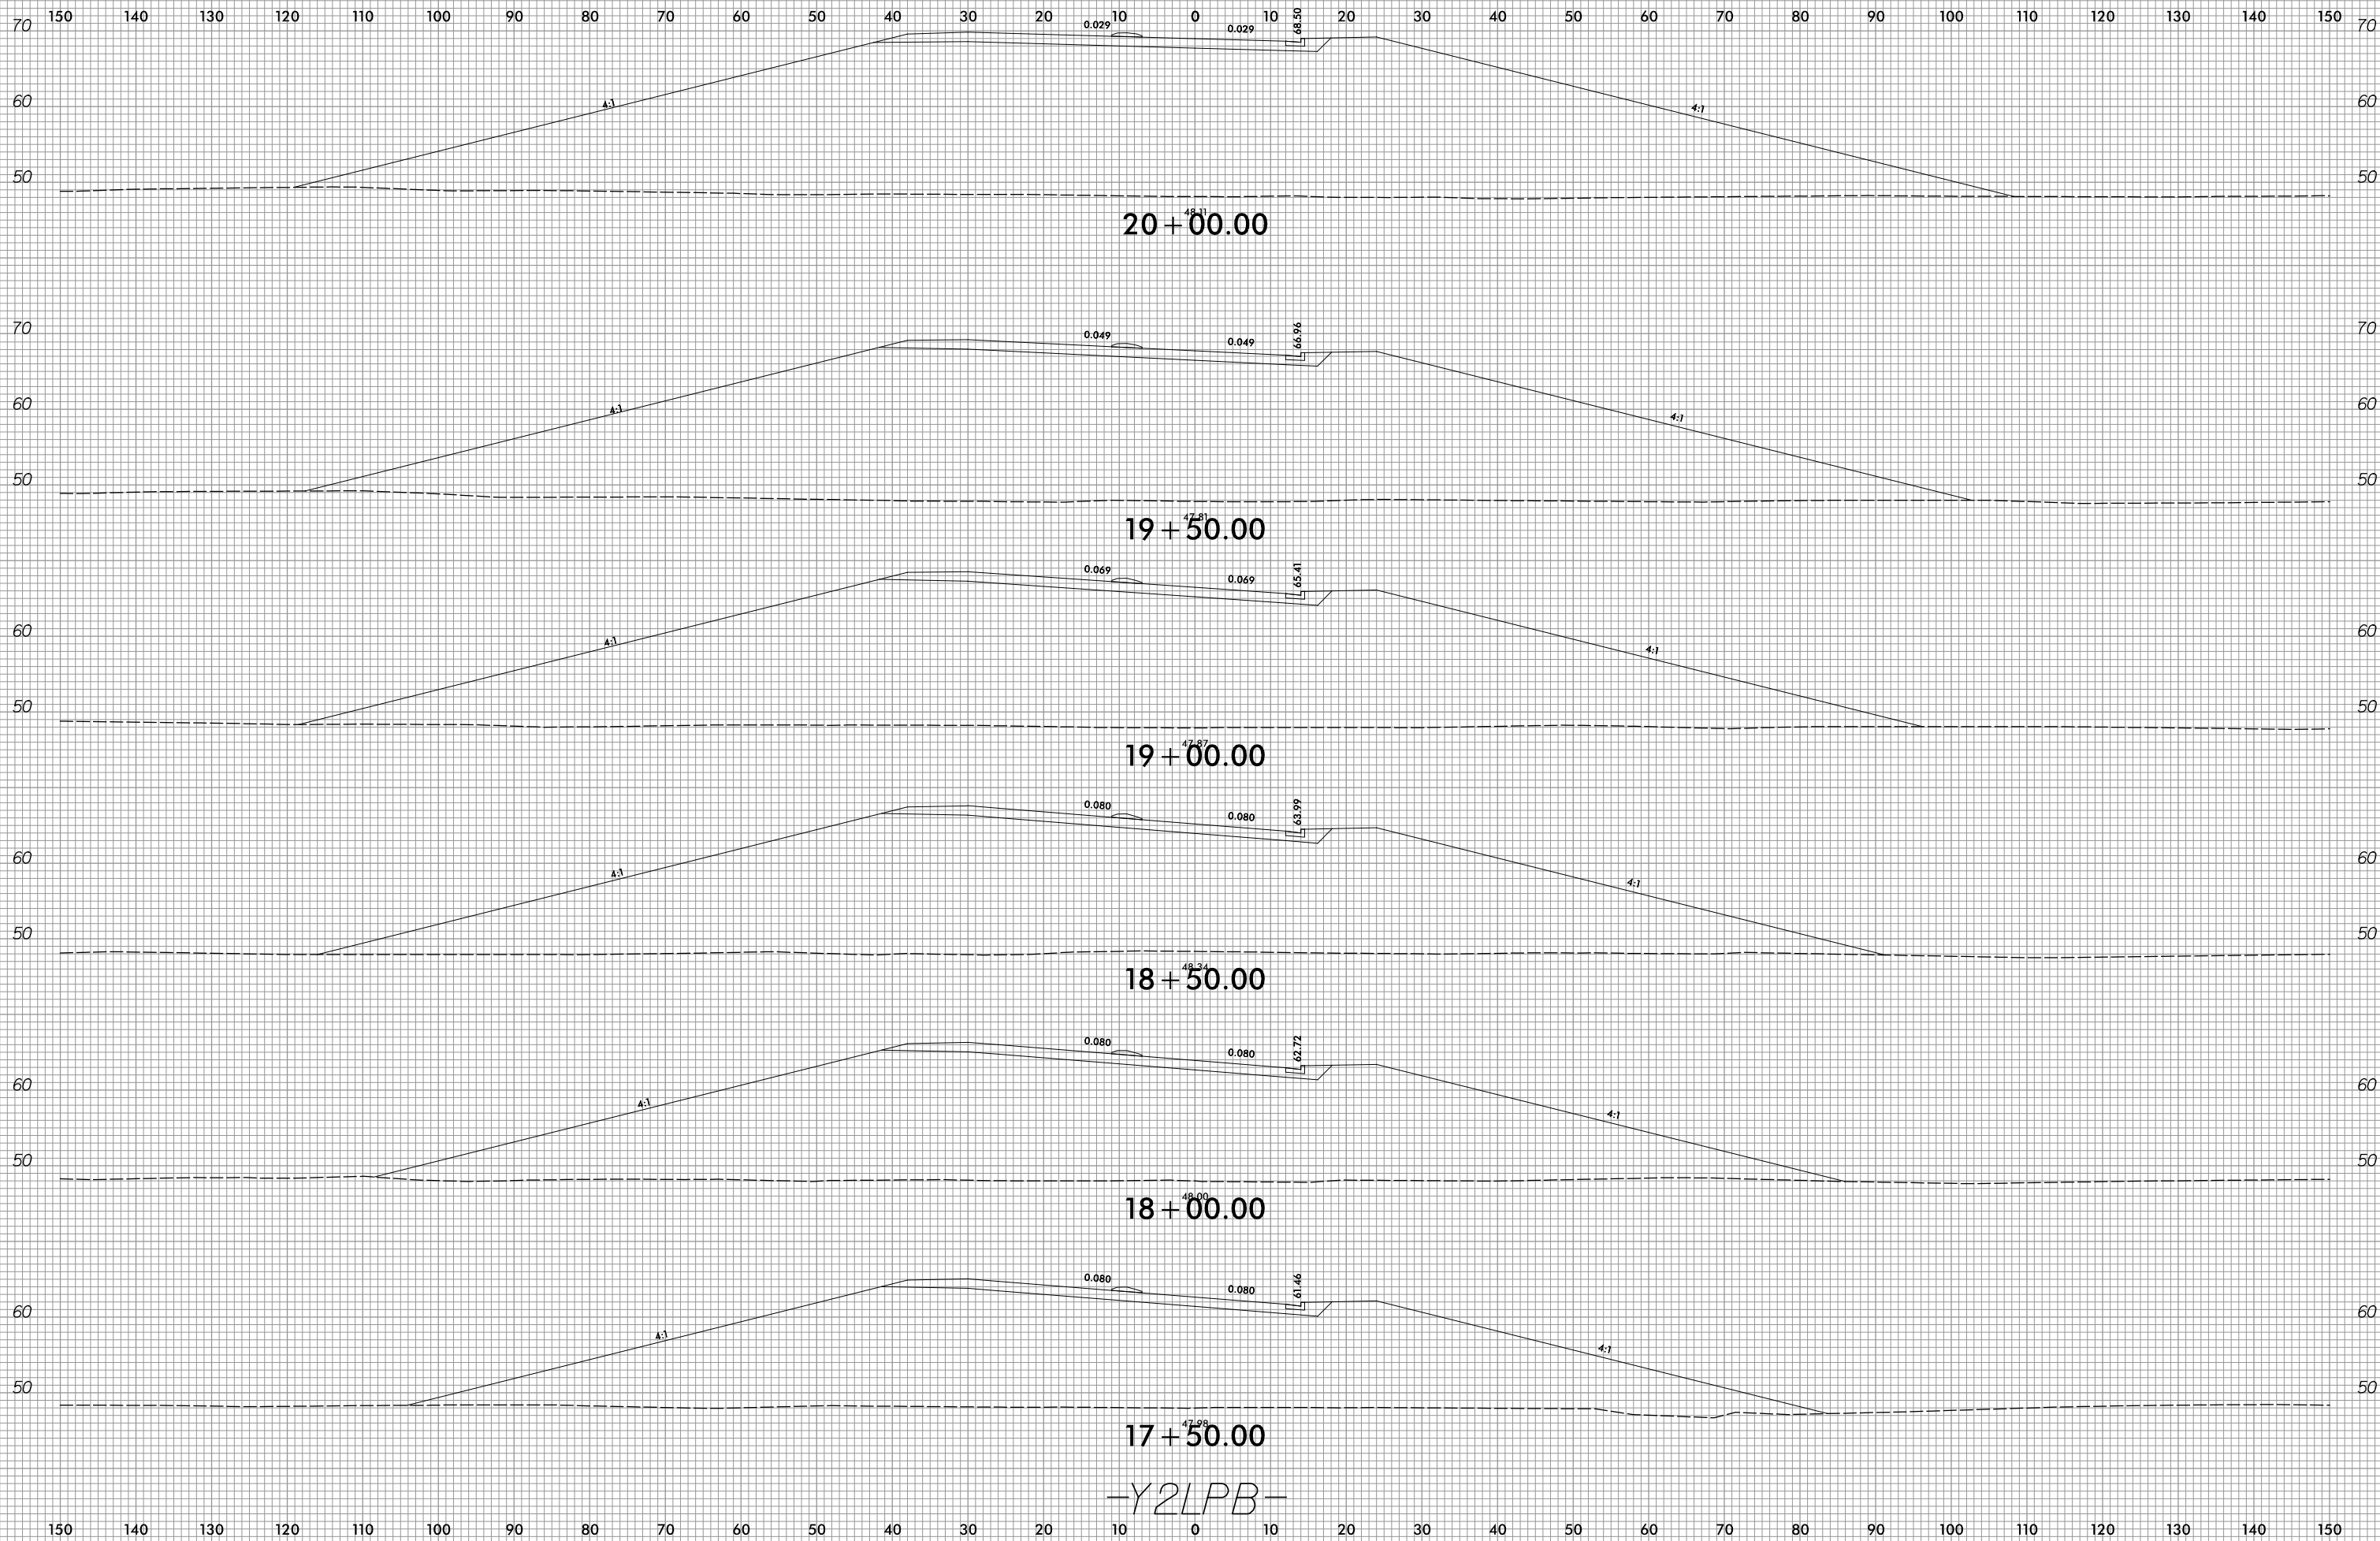

3/30/2017
R:\Projects\CA\CorridorModeling\R5311A_Rdy_XPL_Y2LPB.dgn
ICA ENGINEERING, INC.

-Y2LPB-