

PARTIAL PLAN OF SPAN


NOTES :

FOR CONCRETE BARRIER RAIL DETAILS AND REINFORCING STEEL, SEE "CONCRETE BARRIER RAIL" SHEETS.

* THESE BARS ARE TO MATCH SPACING OF THE #4 "V" BARS IN END BENT.

FOR LOCATIONS OF INTERMEDIATE STEEL DIAPHRAGMS, SEE "GIRDER LAYOUT" SHEET.

PROJECT NO. R-5311A
 HERTFORD COUNTY
 STATION: 50+99.00 -Y2-
 SHEET 1 OF 2

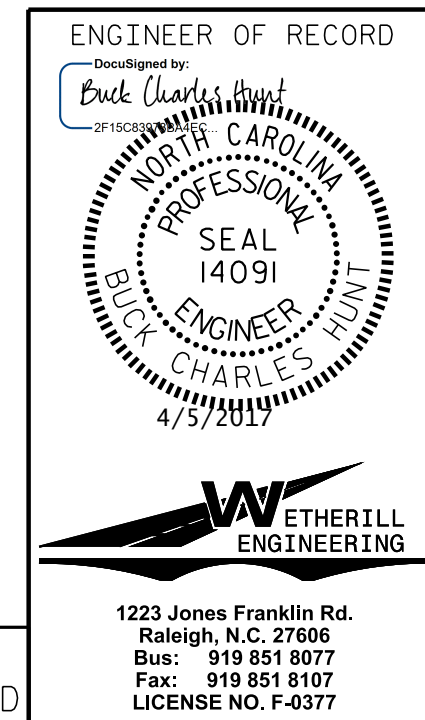

ENGINEER OF RECORD DEPARTMENT OF TRANSPORTATION RALEIGH SUPERSTRUCTURE PLAN OF SPAN					
REVISIONS					
NO.	BY:	DATE:	NO.	BY:	DATE:
1			3		
2			4		
SHEET NO. S02-7					TOTAL SHEETS 61

P:\2015\A-5311A\Structures\Str 2 -Y2-DOGMR-5311A-STR_Y2_PS.dgn
 4/5/2017 8:51:49 AM

DRAWN BY: D. HODGE DATE: 3/16
 CHECKED BY: G.M. GILLAND DATE: 3/16

DOCUMENT NOT CONSIDERED FINAL
 UNLESS ALL SIGNATURES COMPLETED

1223 Jones Franklin Rd.
 Raleigh, N.C. 27606
 Bus: 919 851 8077
 Fax: 919 851 8107
 LICENSE NO. F-0377