

**This electronic collection of documents is provided  
for the convenience of the user  
and is Not a Certified Document –**

**The documents contained herein were originally issued  
and sealed by the individuals whose names and license  
numbers appear on each page, on the dates appearing  
with their signature on that page.**

**This file or an individual page  
shall not be considered a certified document.**

09\_08/99

**TIP PROJECT: R-5311A**





STATE OF NORTH CAROLINA  
DIVISION OF HIGHWAYS

**UTILITIES BY OTHERS  
HERTFORD COUNTY**

**LOCATION: WEST OF MODLIN ROAD TO EAST OF NC 11/SR 1213 (OLD NC 11 ROAD). CONSTRUCT GRADE SEPARATION AT SR 1130 (MODLIN ROAD) AND INTERCHANGE AT OLD NC 11/SR 1213 (OLD NC 11 ROAD).  
TYPE OF WORK: POWER, COMMUNICATIONS AND GAS RELOCATIONS**

T.I.P. NO.	SHEET NO.
R-5311A	UO-1

NOTE:  
ALL UTILITY WORK SHOWN ON THIS SHEET IS DONE BY OTHERS.  
NO PAYMENT WILL BE MADE TO THE CONTRACTOR FOR UTILITY WORK SHOWN ON THIS SHEET.

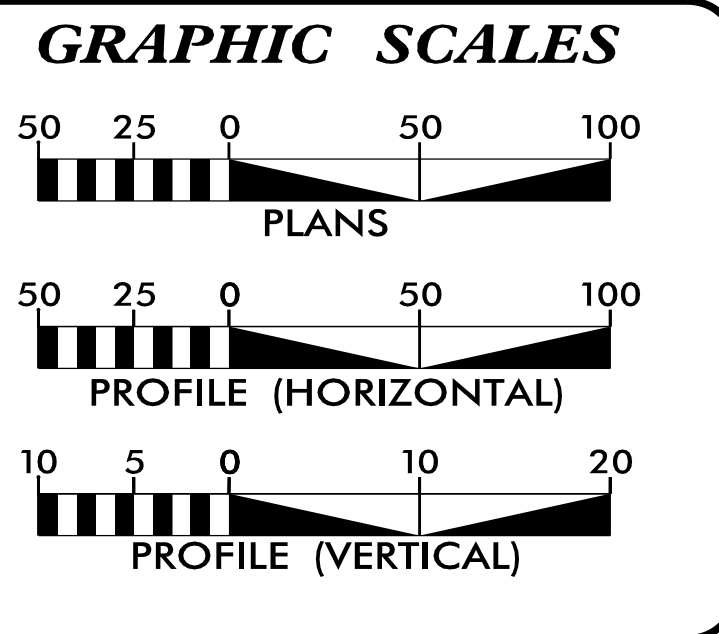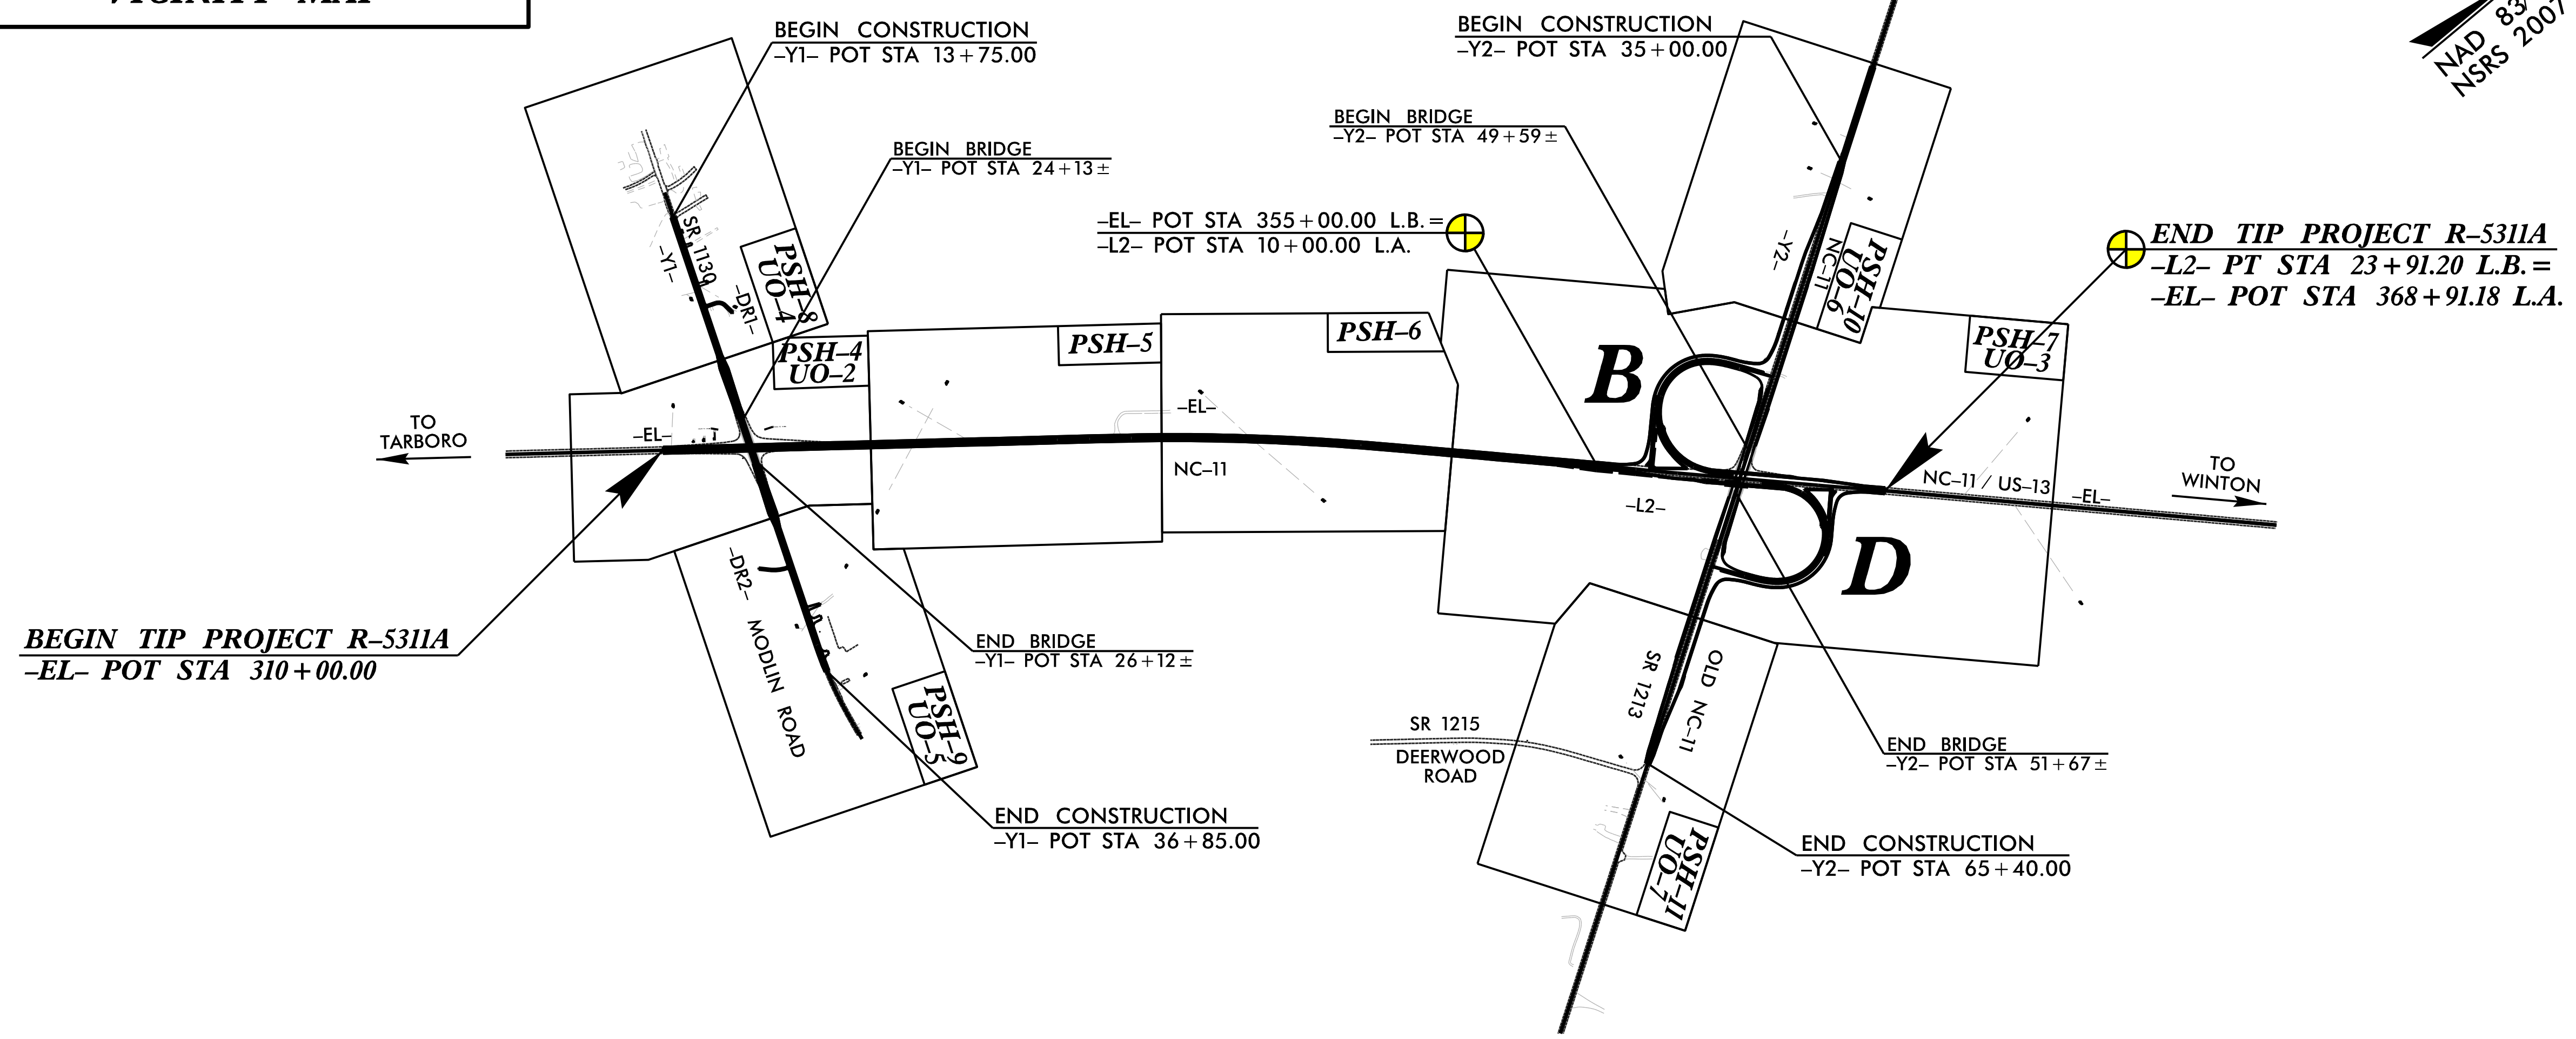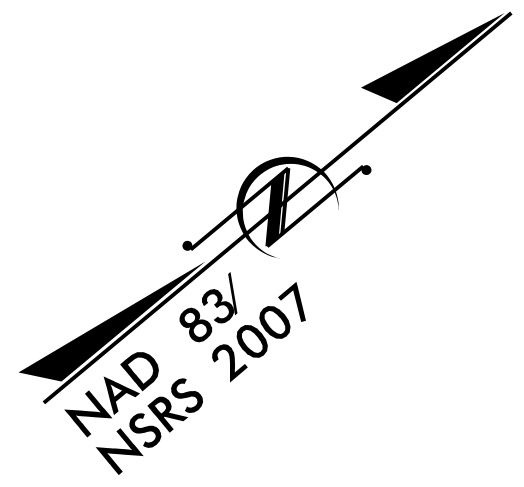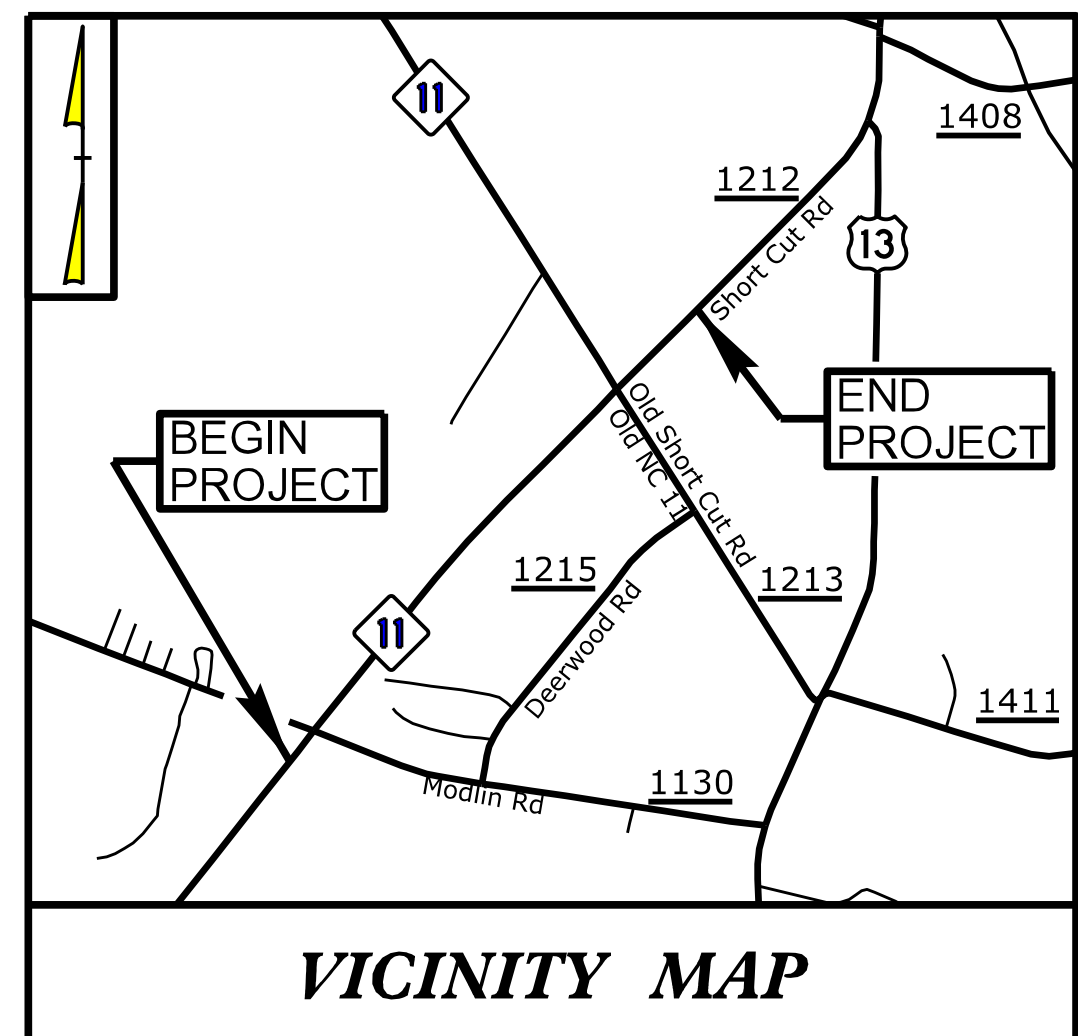

**INDEX OF SHEETS**

SHEET NO.:	DESCRIPTION:
UO-1	TITLE SHEET
UO-2 THRU UO-7	UBO PLAN SHEETS

**UTILITY OWNERS WITH CONFLICTS**

(A) POWER (DISTRIBUTION) - DOMINION  
 (B) COMMUNICATIONS - AT&T TRANSMISSION  
 (C) COMMUNICATIONS - CENTURYLINK  
 (D) COMMUNICATIONS - TIME WARNER  
 (E) GAS - PIEDMONT NATURAL GAS

PREPARED IN THE OFFICE OF:

**KCI**  
ASSOCIATES OF N.C.

CIVIL ENGINEERS  
ENVIRONMENTAL - CEI  
LAND SURVEYING  
SUBSURFACE UTILITY  
ENGINEERING

4965 FALLS OF NENE RD  
SUITE 400  
RALEIGH, NORTH CAROLINA 27609  
(919) 785-2414  
WWW.KCI.COM

JOHN FAISON	UTILITY PROJECT MANAGER
JOHN FAISON	PROJECT UTILITY COORDINATOR
JOSH BARBOUR	PROJECT UTILITY DESIGNER


**DIVISION OF HIGHWAYS  
UTILITIES UNIT**  
1555 MAIL SERVICES CENTER  
RALEIGH, NC 27699-1555  
PHONE (919) 707-6690  
FAX (919) 250-4151

KIFAH KAMIL	UTILITIES REGIONAL ENGINEER
BO HEMPHILL	UTILITIES ENGINEER
KYLE PLEASANT	UTILITIES AREA COORDINATOR
LARRY JAMES JR.	UTILITIES COORDINATOR

7:17:07 AM  
290\_001\_R5311A\_ut\_tshl\_U001\_psh.dgn  
Division:

**UTILITY BY OTHERS**



**NOTE:**  
 ALL UTILITY WORK SHOWN ON THIS SHEET WILL BE DONE BY OTHERS. NO PAYMENT WILL BE MADE TO THE CONTRACTOR FOR UTILITY WORK SHOWN ON THIS SHEET.

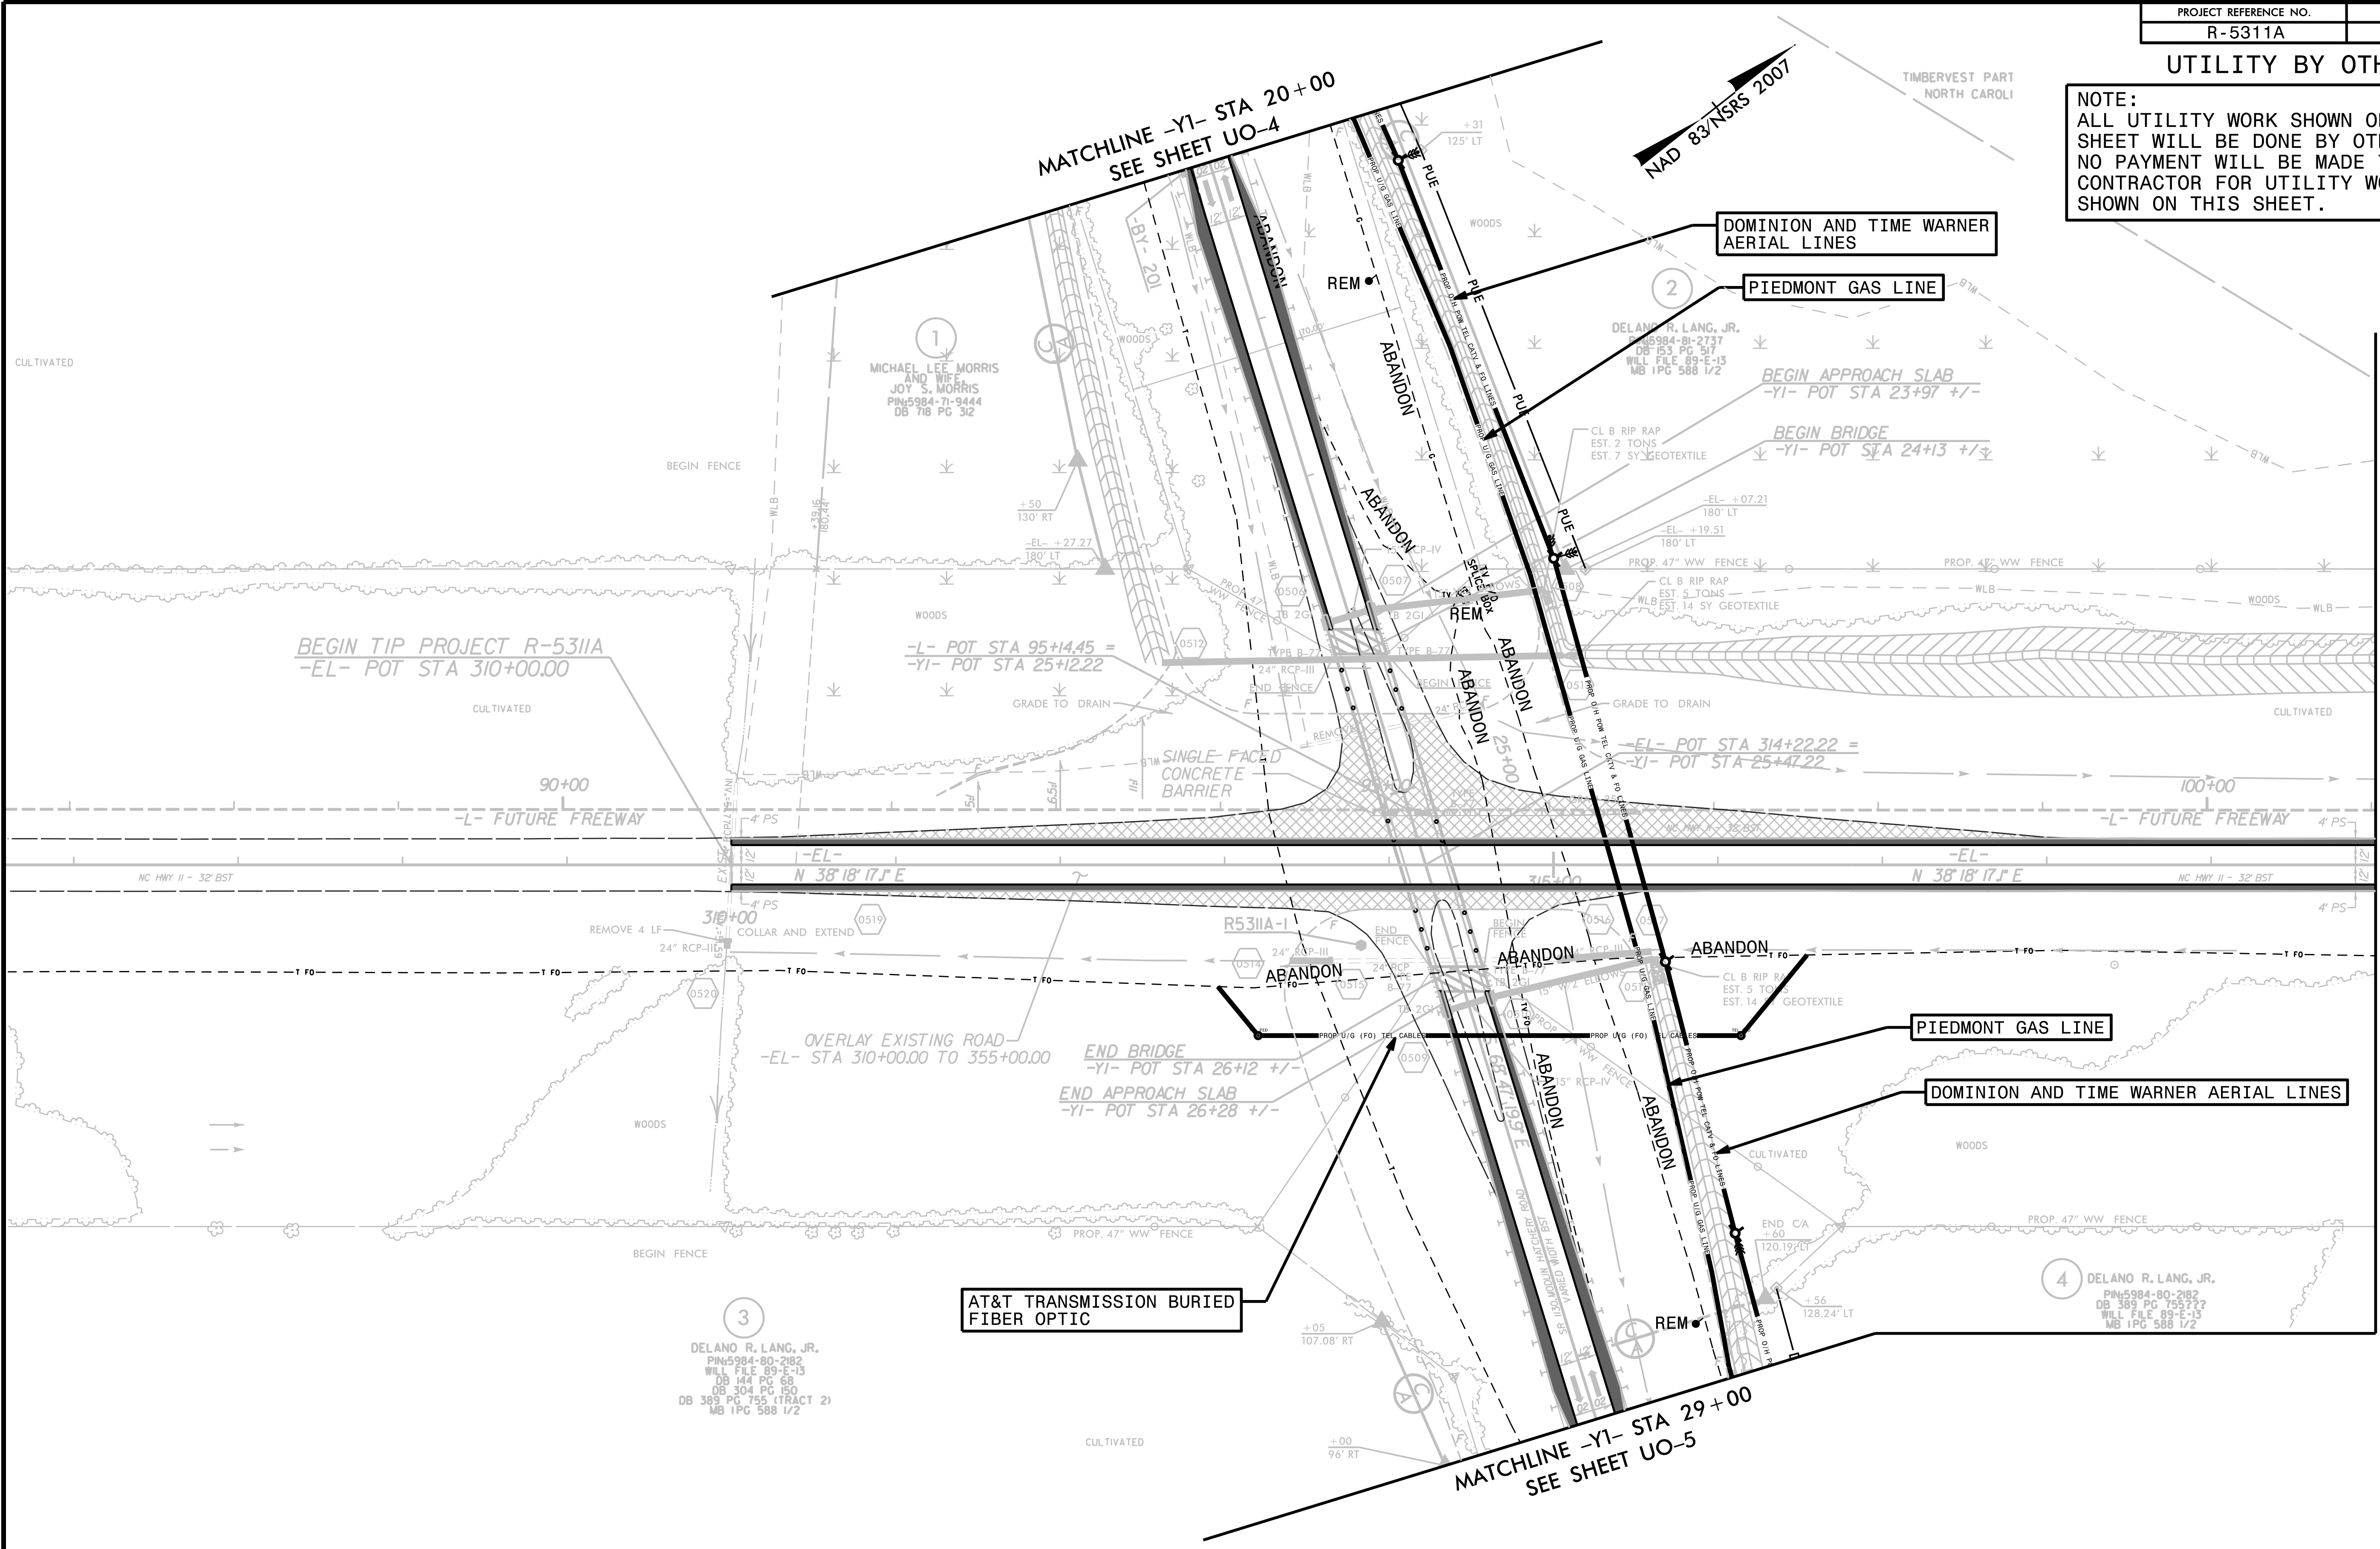

3/17/2017  
 M:\2010\05100583K - R5311A Hertford County Utilities\290.002.R5311A.ut.rdy4.U002.psh.dgn  
 Division:

**UTILITY BY OTHERS**

**NOTE:**  
 ALL UTILITY WORK SHOWN ON THIS SHEET WILL BE DONE BY OTHERS. NO PAYMENT WILL BE MADE TO THE CONTRACTOR FOR UTILITY WORK SHOWN ON THIS SHEET.

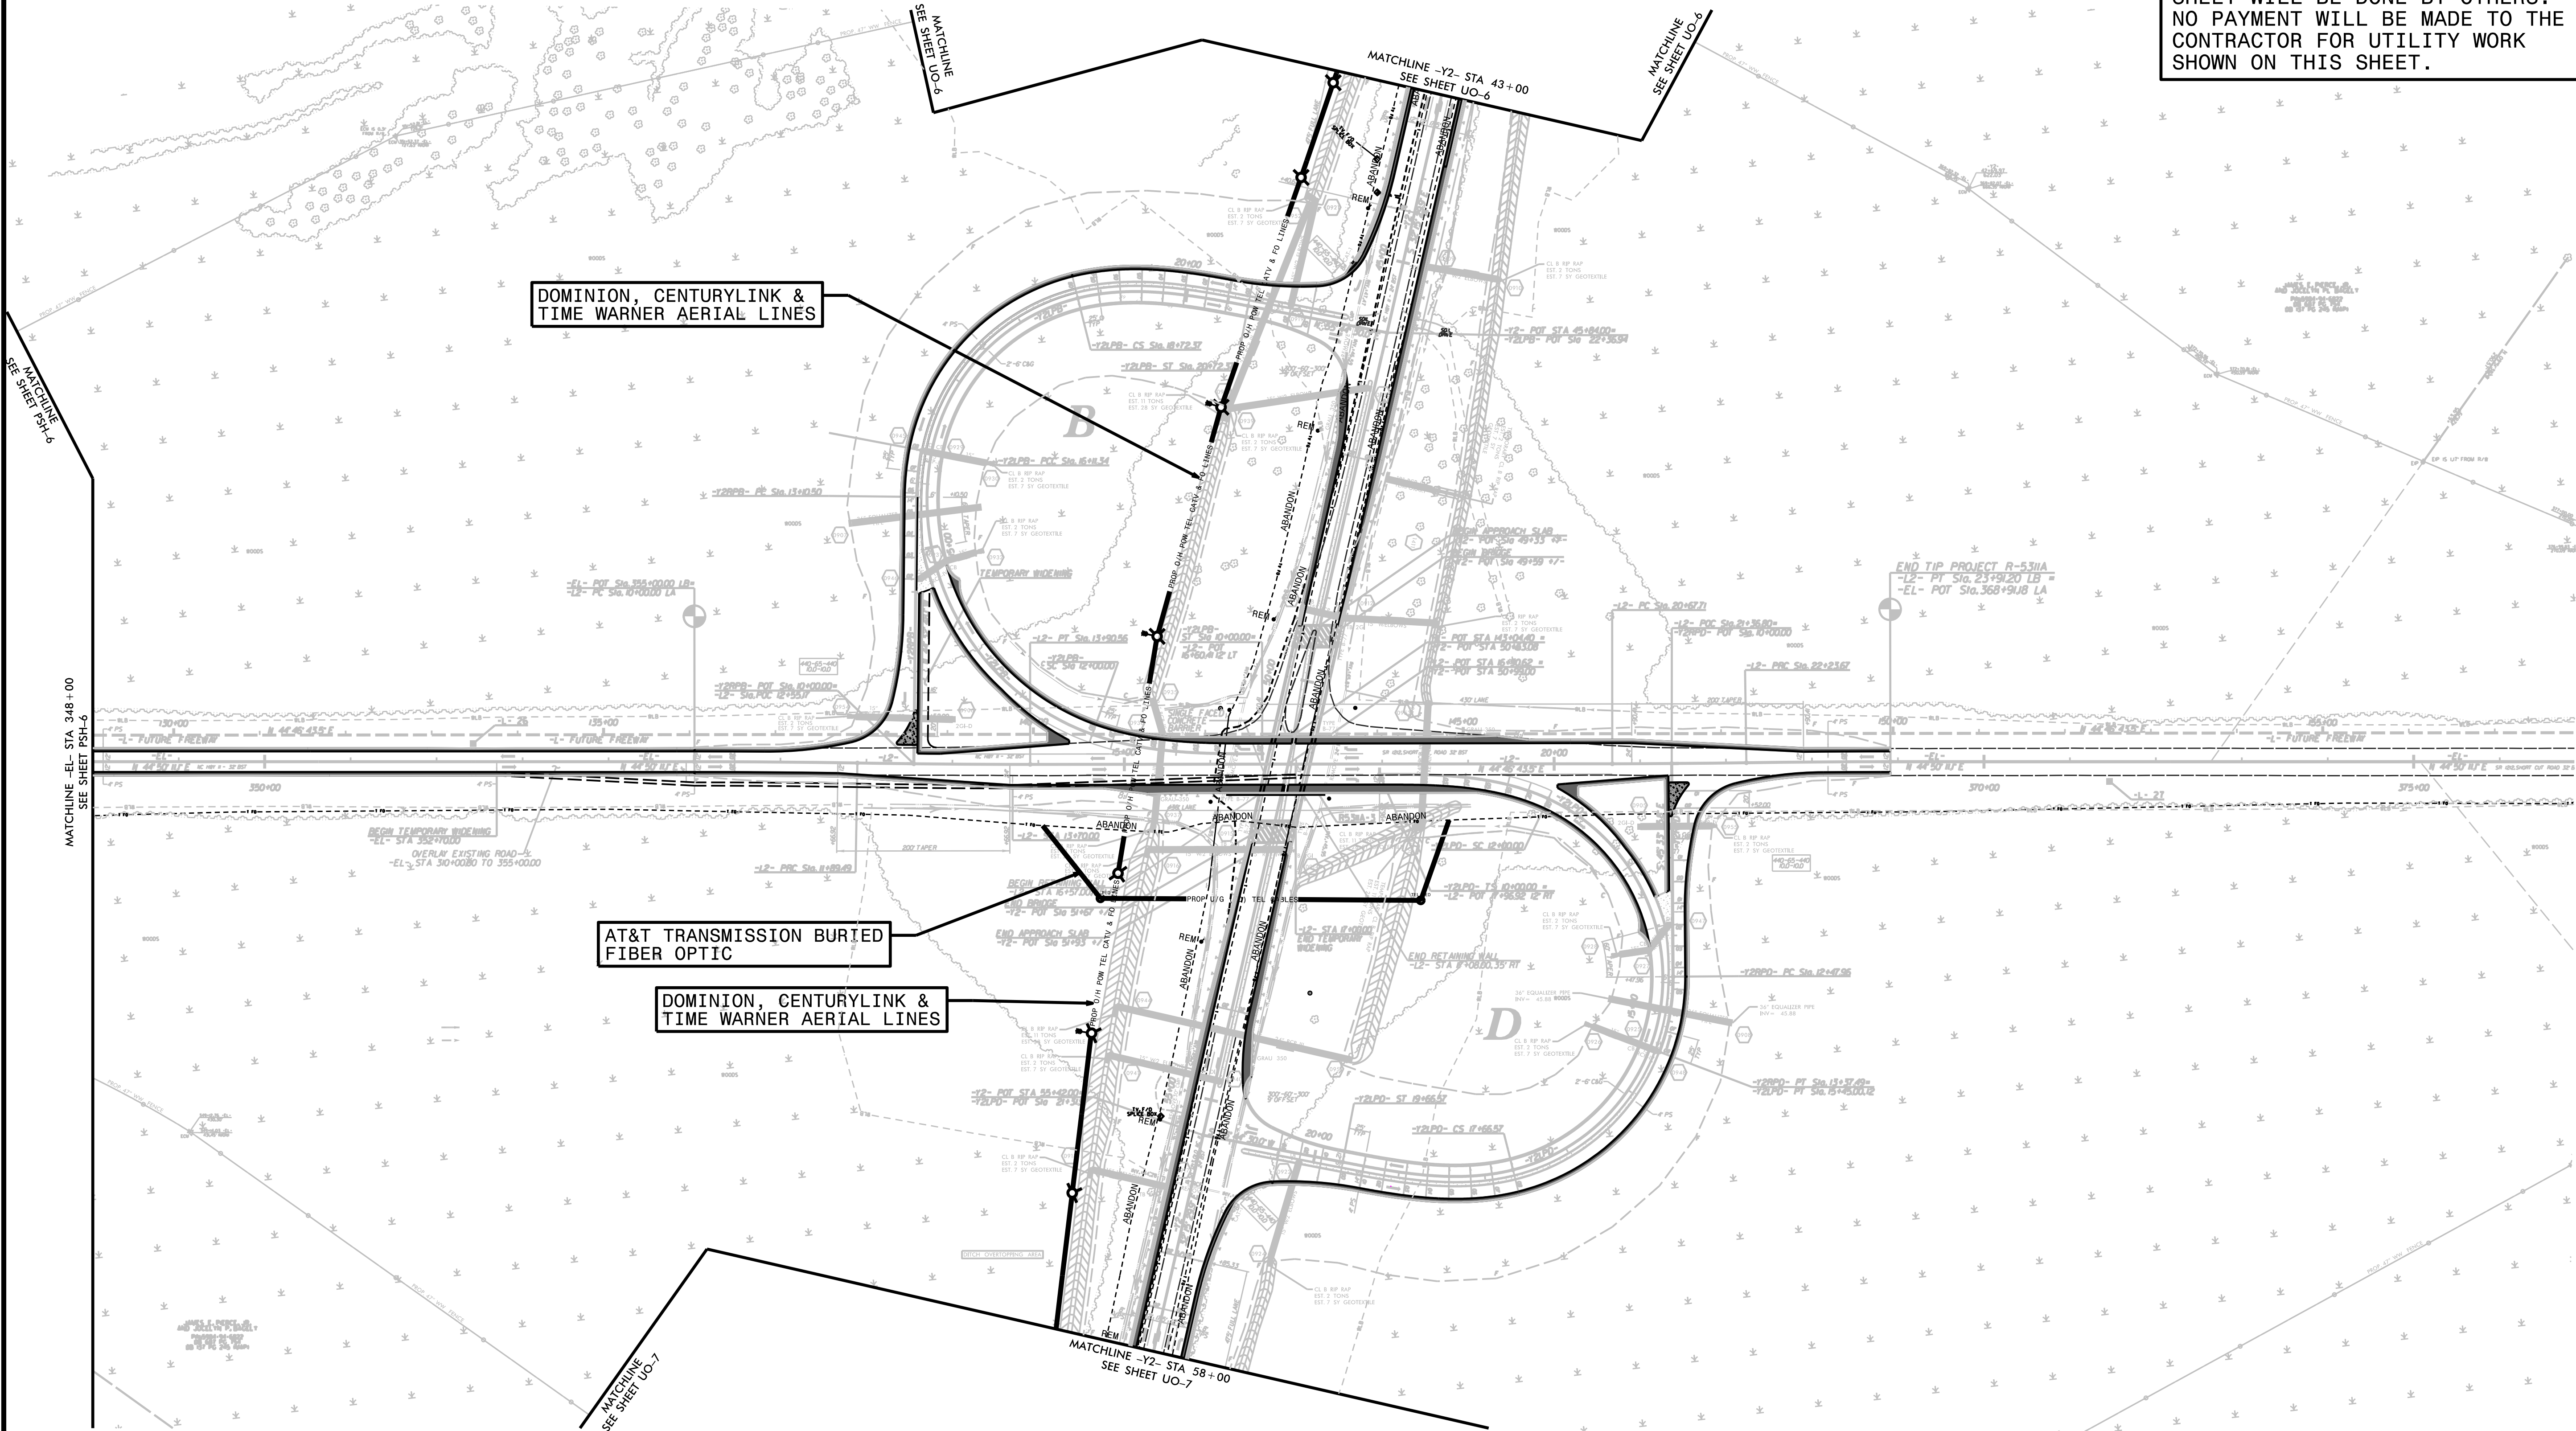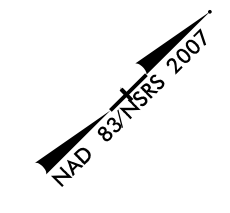

**DOMINION, CENTURYLINK & TIME WARNER AERIAL LINES**

**AT&T TRANSMISSION BURIED FIBER OPTIC**


**DOMINION, CENTURYLINK & TIME WARNER AERIAL LINES**

3/17/2017 M:\2010\05100583K - R5311A Hertford County Utilities\290\_003\_R5311A.ut\_rdy\_U003\_psh.dgn  
 Division:



UTILITY BY OTHERS


NOTE:  
 ALL UTILITY WORK SHOWN ON THIS SHEET WILL BE DONE BY OTHERS.  
 NO PAYMENT WILL BE MADE TO THE CONTRACTOR FOR UTILITY WORK SHOWN ON THIS SHEET.

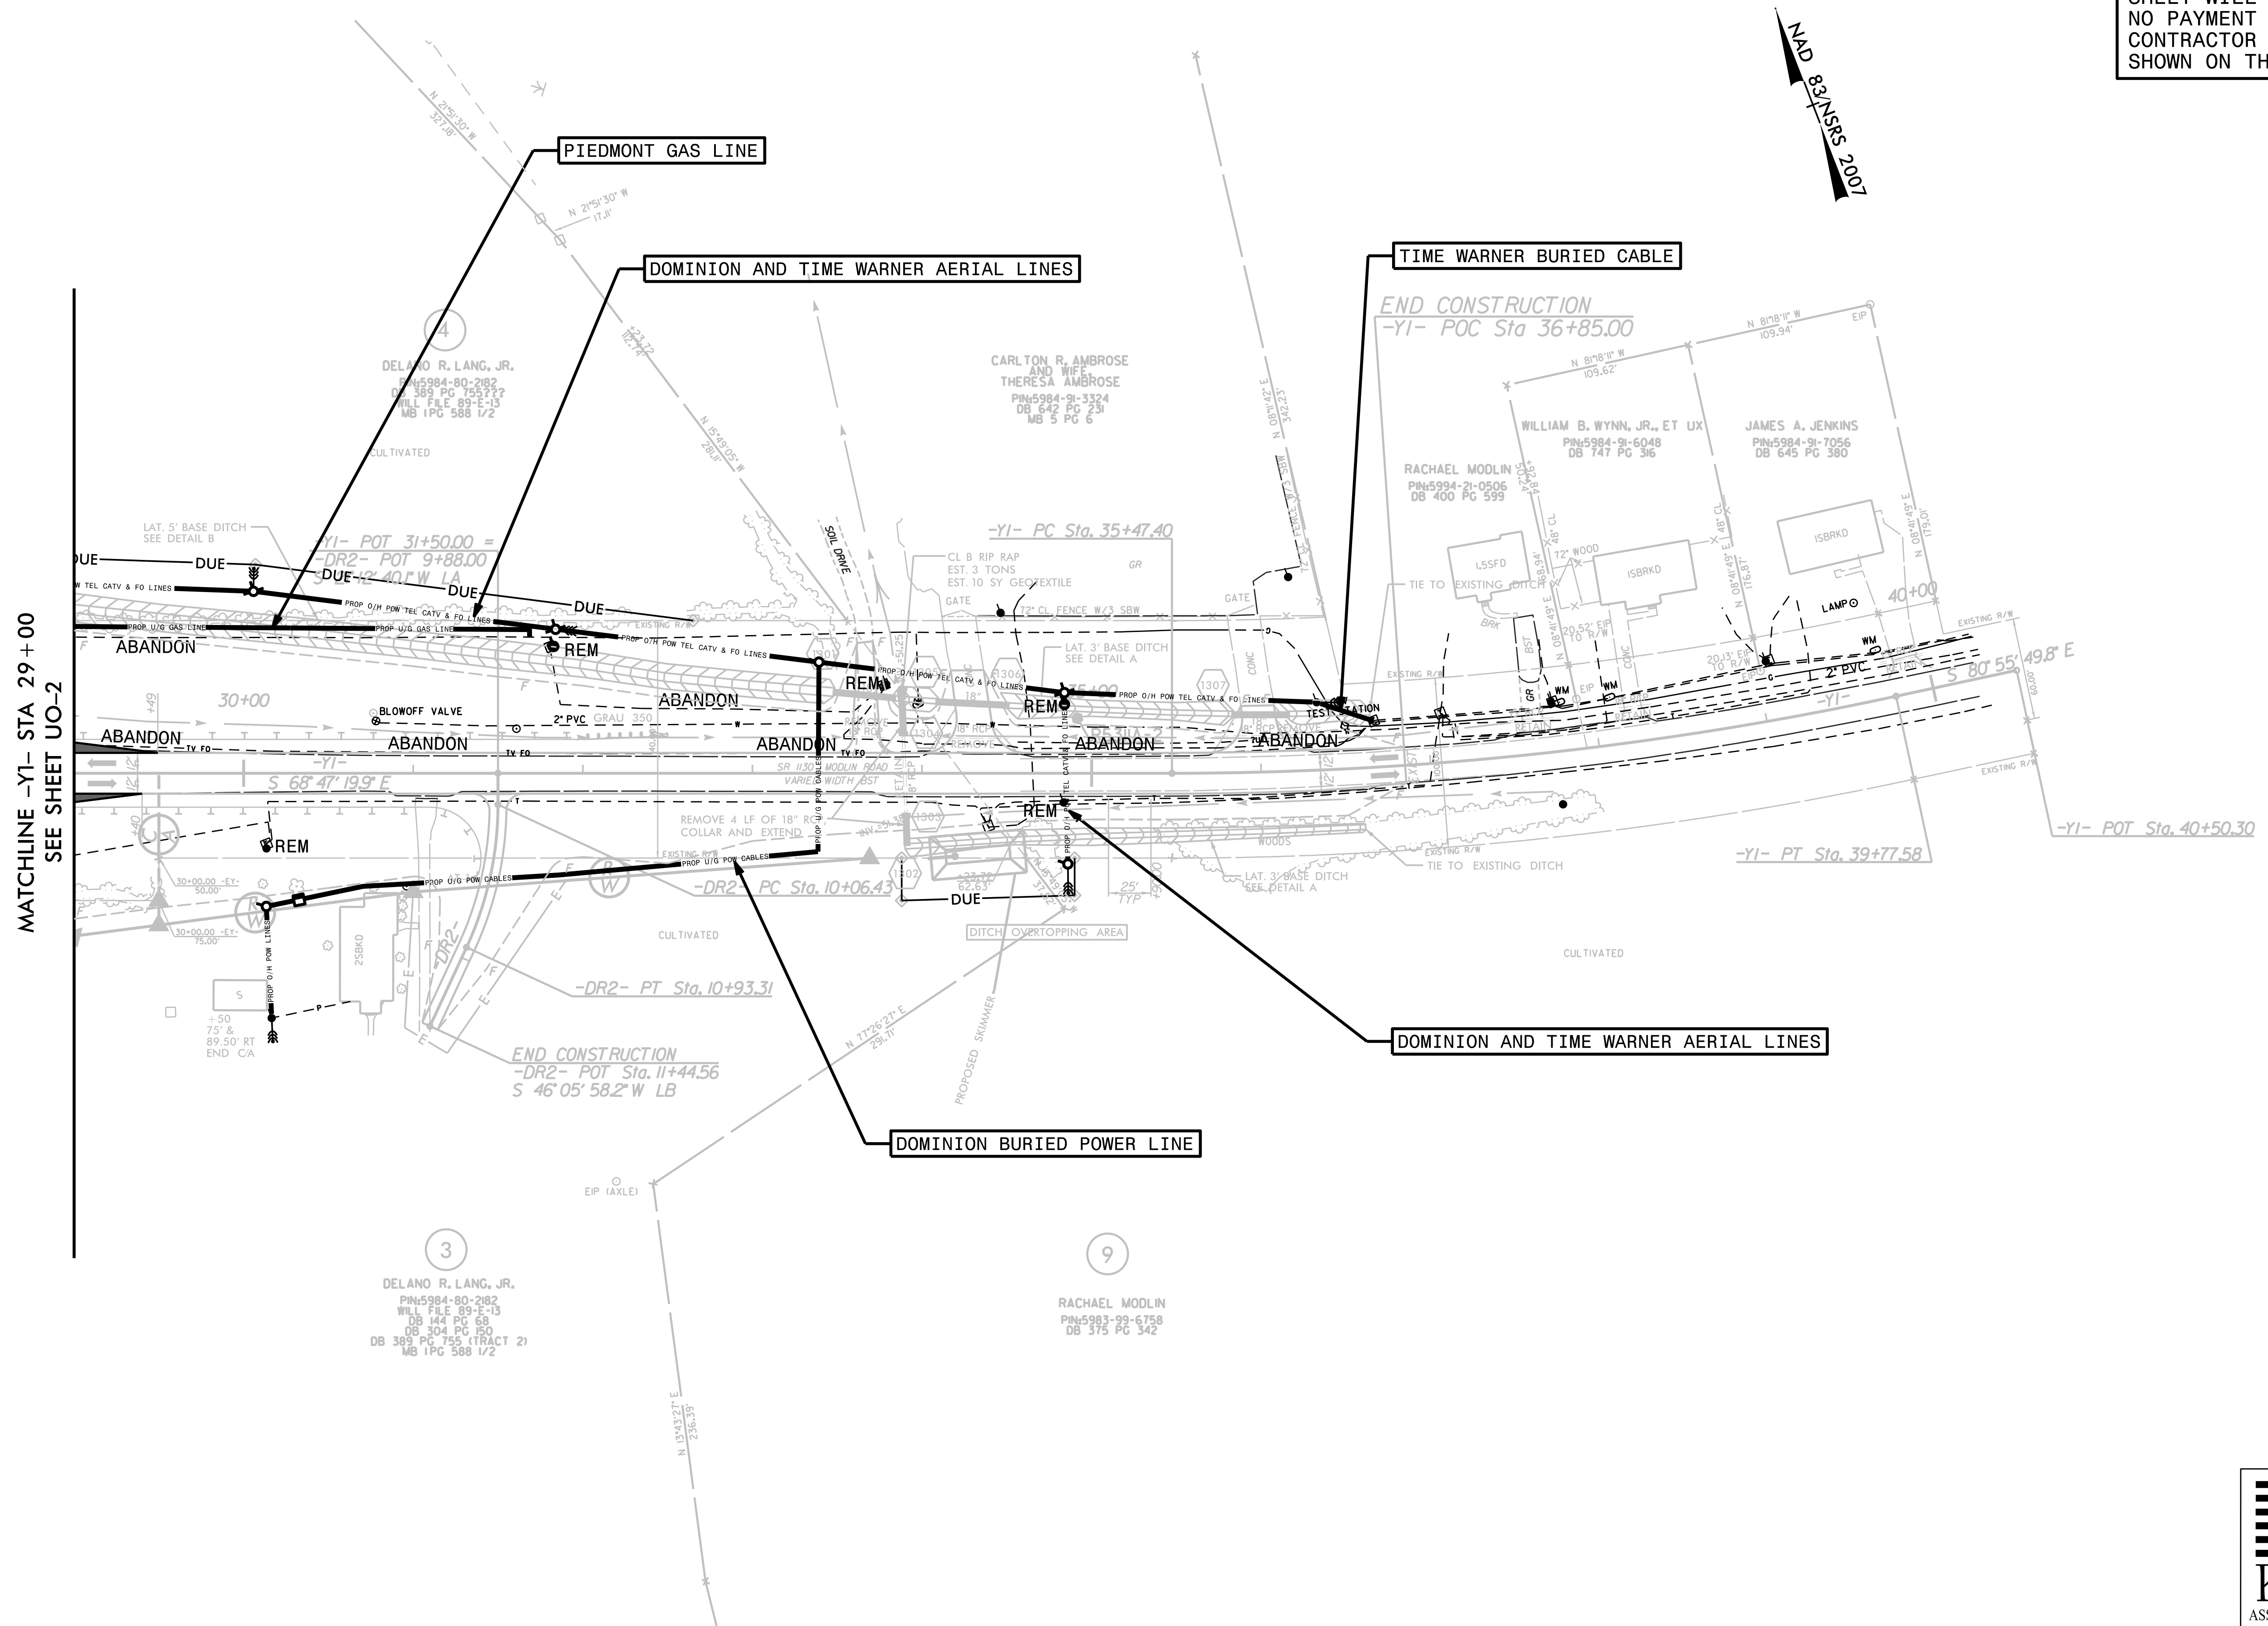

3/17/2017  
 M:\2010\05100583K - R5311A Hertford County Utilities\290\_005\_R5311A\_ut\_rdy9\_U005\_psh.dgn  
 Division:

UTILITY BY OTHERS

NOTE:  
ALL UTILITY WORK SHOWN ON THIS SHEET WILL BE DONE BY OTHERS. NO PAYMENT WILL BE MADE TO THE CONTRACTOR FOR UTILITY WORK SHOWN ON THIS SHEET.

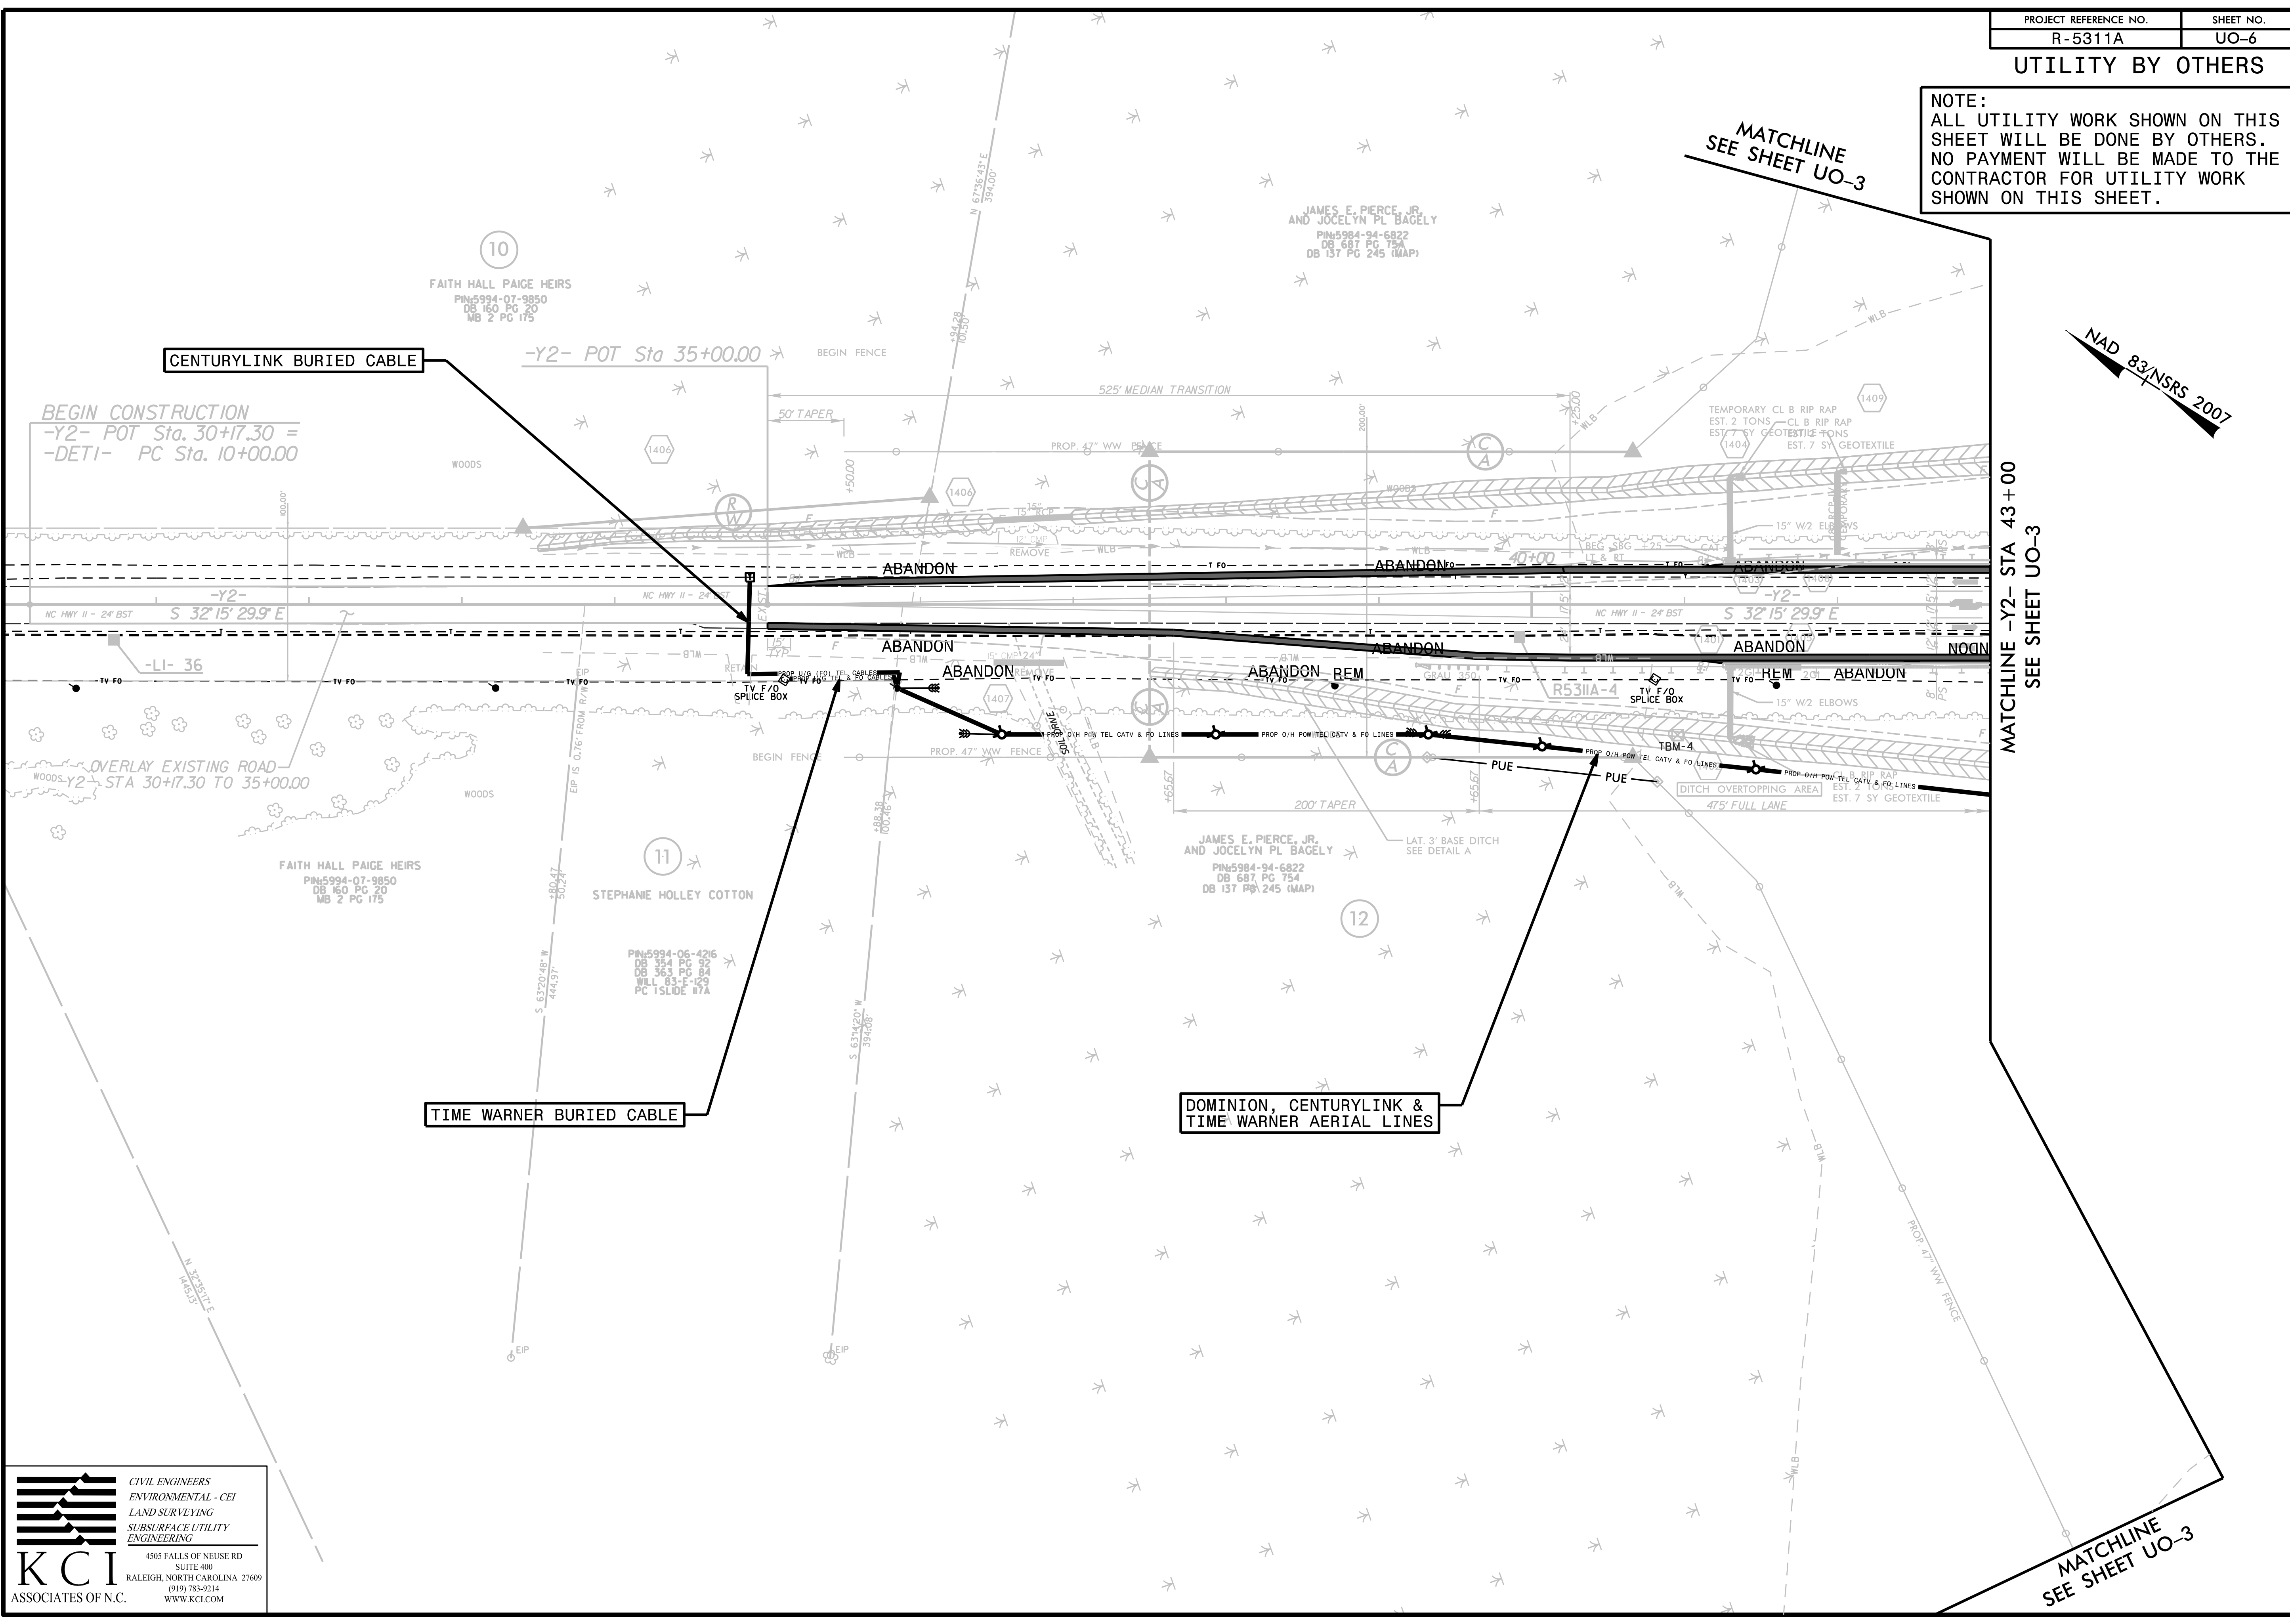

CENTURYLINK BURIED CABLE

TIME WARNER BURIED CABLE

DOMINION, CENTURYLINK & TIME WARNER AERIAL LINES

BEGIN CONSTRUCTION  
-Y2- POT Sta. 30+17.30 =  
-DETI- PC Sta. 10+00.00

OVERLAY EXISTING ROAD  
-Y2- STA 30+17.30 TO 35+00.00

3/17/2017 M:\2010\05100583K - R5311A Hertford County Utilities\290\_006\_R5311A\_ut\_r.dwg UO06.psh.dgn

**KCI**  
ASSOCIATES OF N.C.

CIVIL ENGINEERS  
ENVIRONMENTAL - CEI  
LAND SURVEYING  
SUBSURFACE UTILITY  
ENGINEERING


4505 FALLS OF NEUSE RD  
SUITE 400  
RALEIGH, NORTH CAROLINA 27609  
(919) 783-9214  
WWW.KCI.COM

**UTILITY BY OTHERS**

**NOTE:**  
 ALL UTILITY WORK SHOWN ON THIS SHEET WILL BE DONE BY OTHERS.  
 NO PAYMENT WILL BE MADE TO THE CONTRACTOR FOR UTILITY WORK SHOWN ON THIS SHEET.

MATCHLINE -Y2- STA 58+00  
 SEE SHEET UO-3

MATCHLINE  
 SEE SHEET UO-3

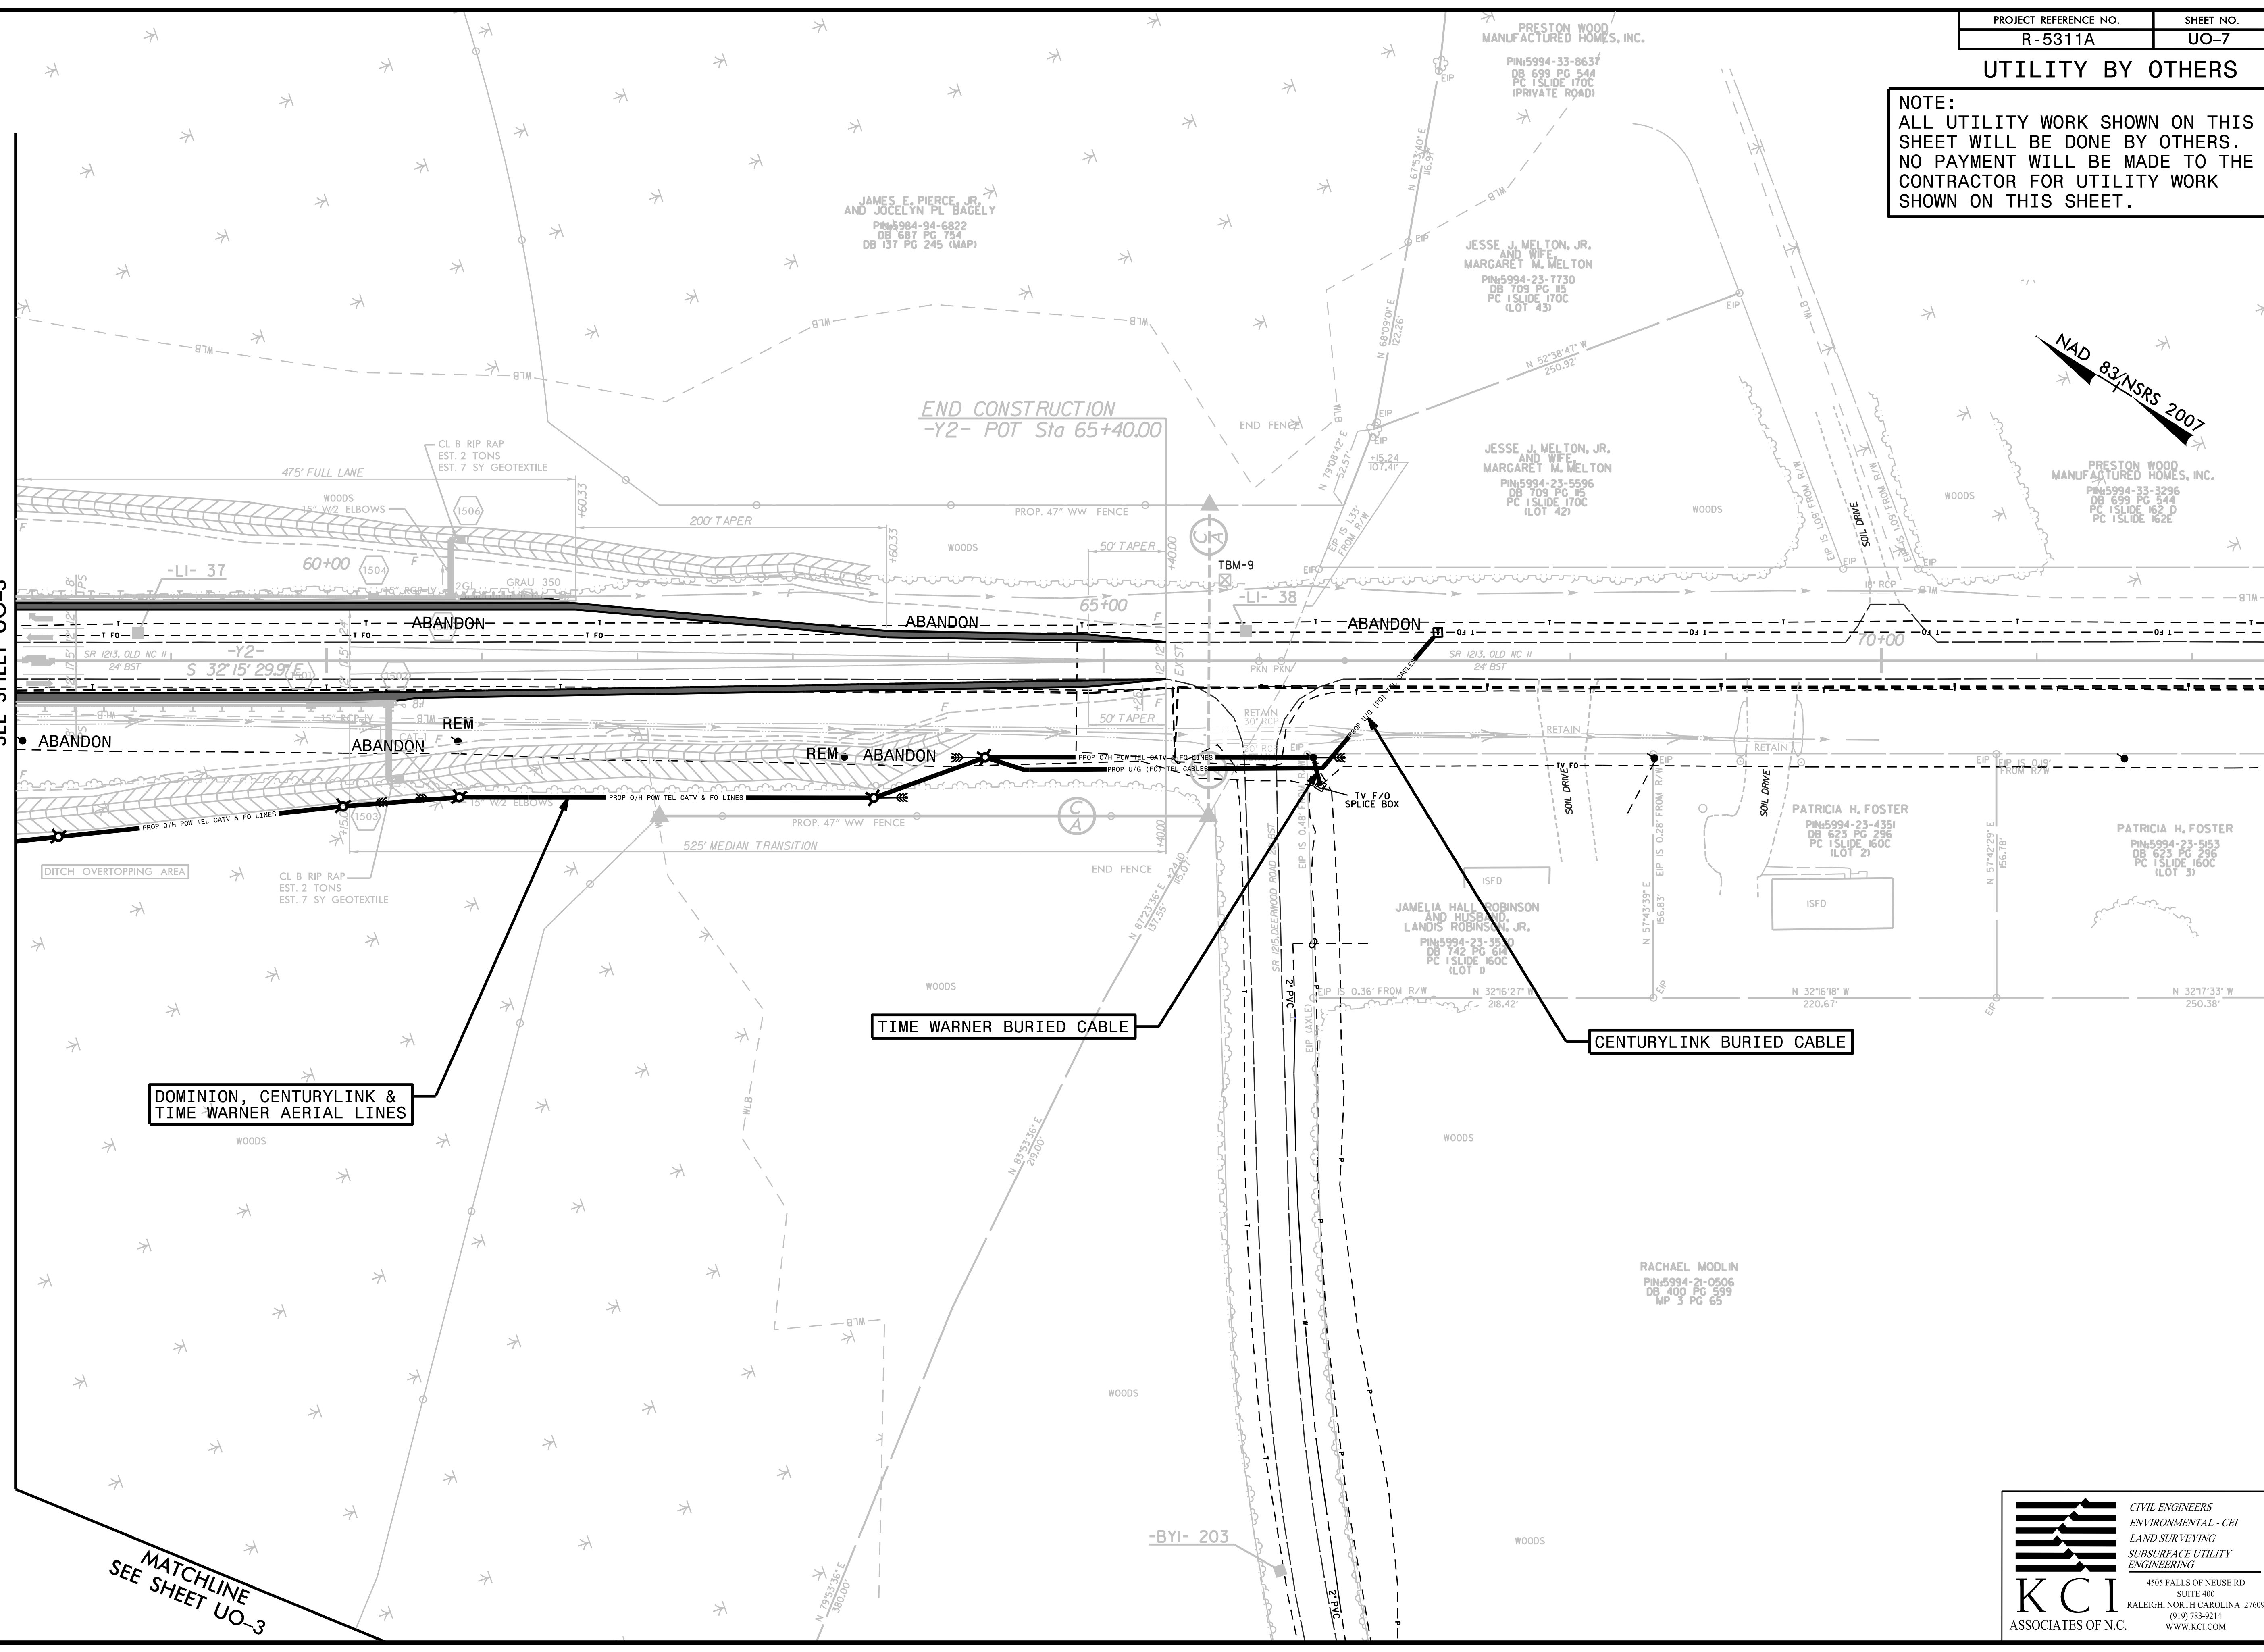

3/17/2017  
 M:\2010\05100583K - R5311A Hertford County Utilities\290\_007\_R5311A\_ut.rd\j11.u007\_psh.dgn  
 Division:

**CIVIL ENGINEERS**  
**ENVIRONMENTAL - CEI**  
**LAND SURVEYING**  
**SUBSURFACE UTILITY ENGINEERING**  
 4505 FALLS OF NEUSE RD  
 SUITE 400  
 RALEIGH, NORTH CAROLINA 27609  
 (919) 783-9214  
 WWW.KCI.COM