


8/23/99

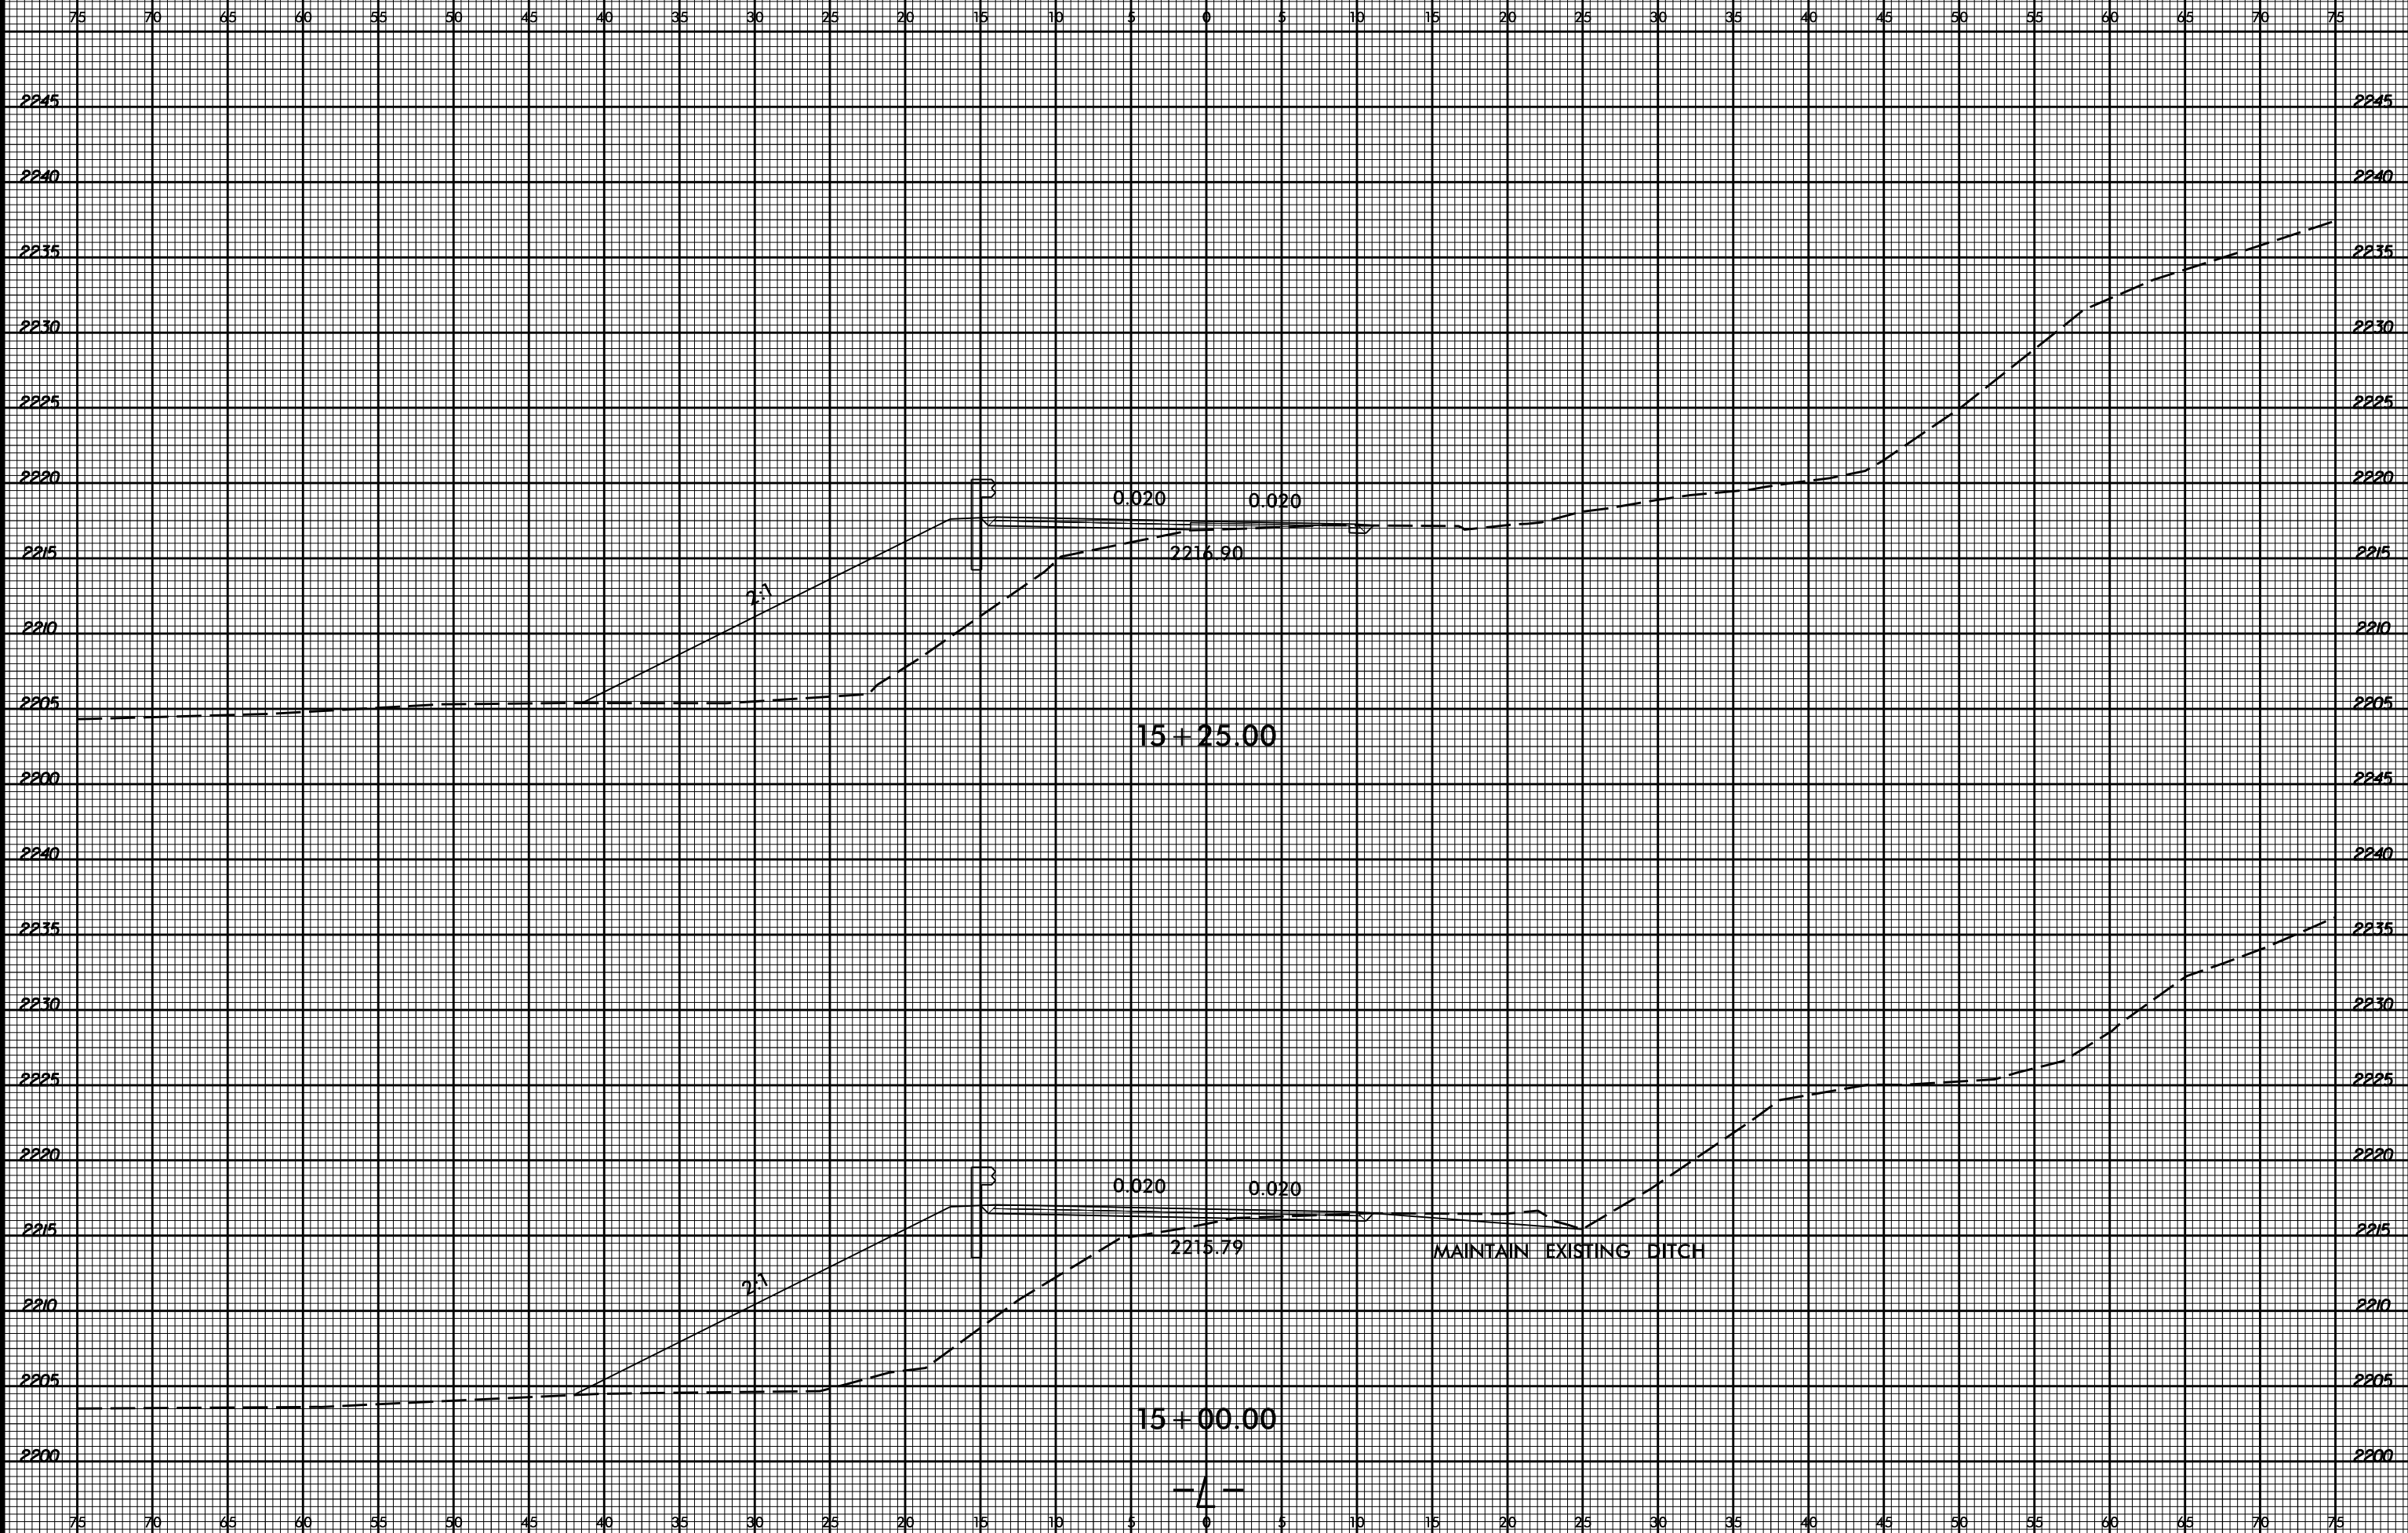

PROJ. REFERENCE NO.
B-5159

SHEET NO.
X-8



3/29/2017
I:\B-5159_Rdy_xpl.L.dgn
USER:Rdy