


8/23/99



PROJ. REFERENCE NO.
B-5159

SHEET NO.
X-20

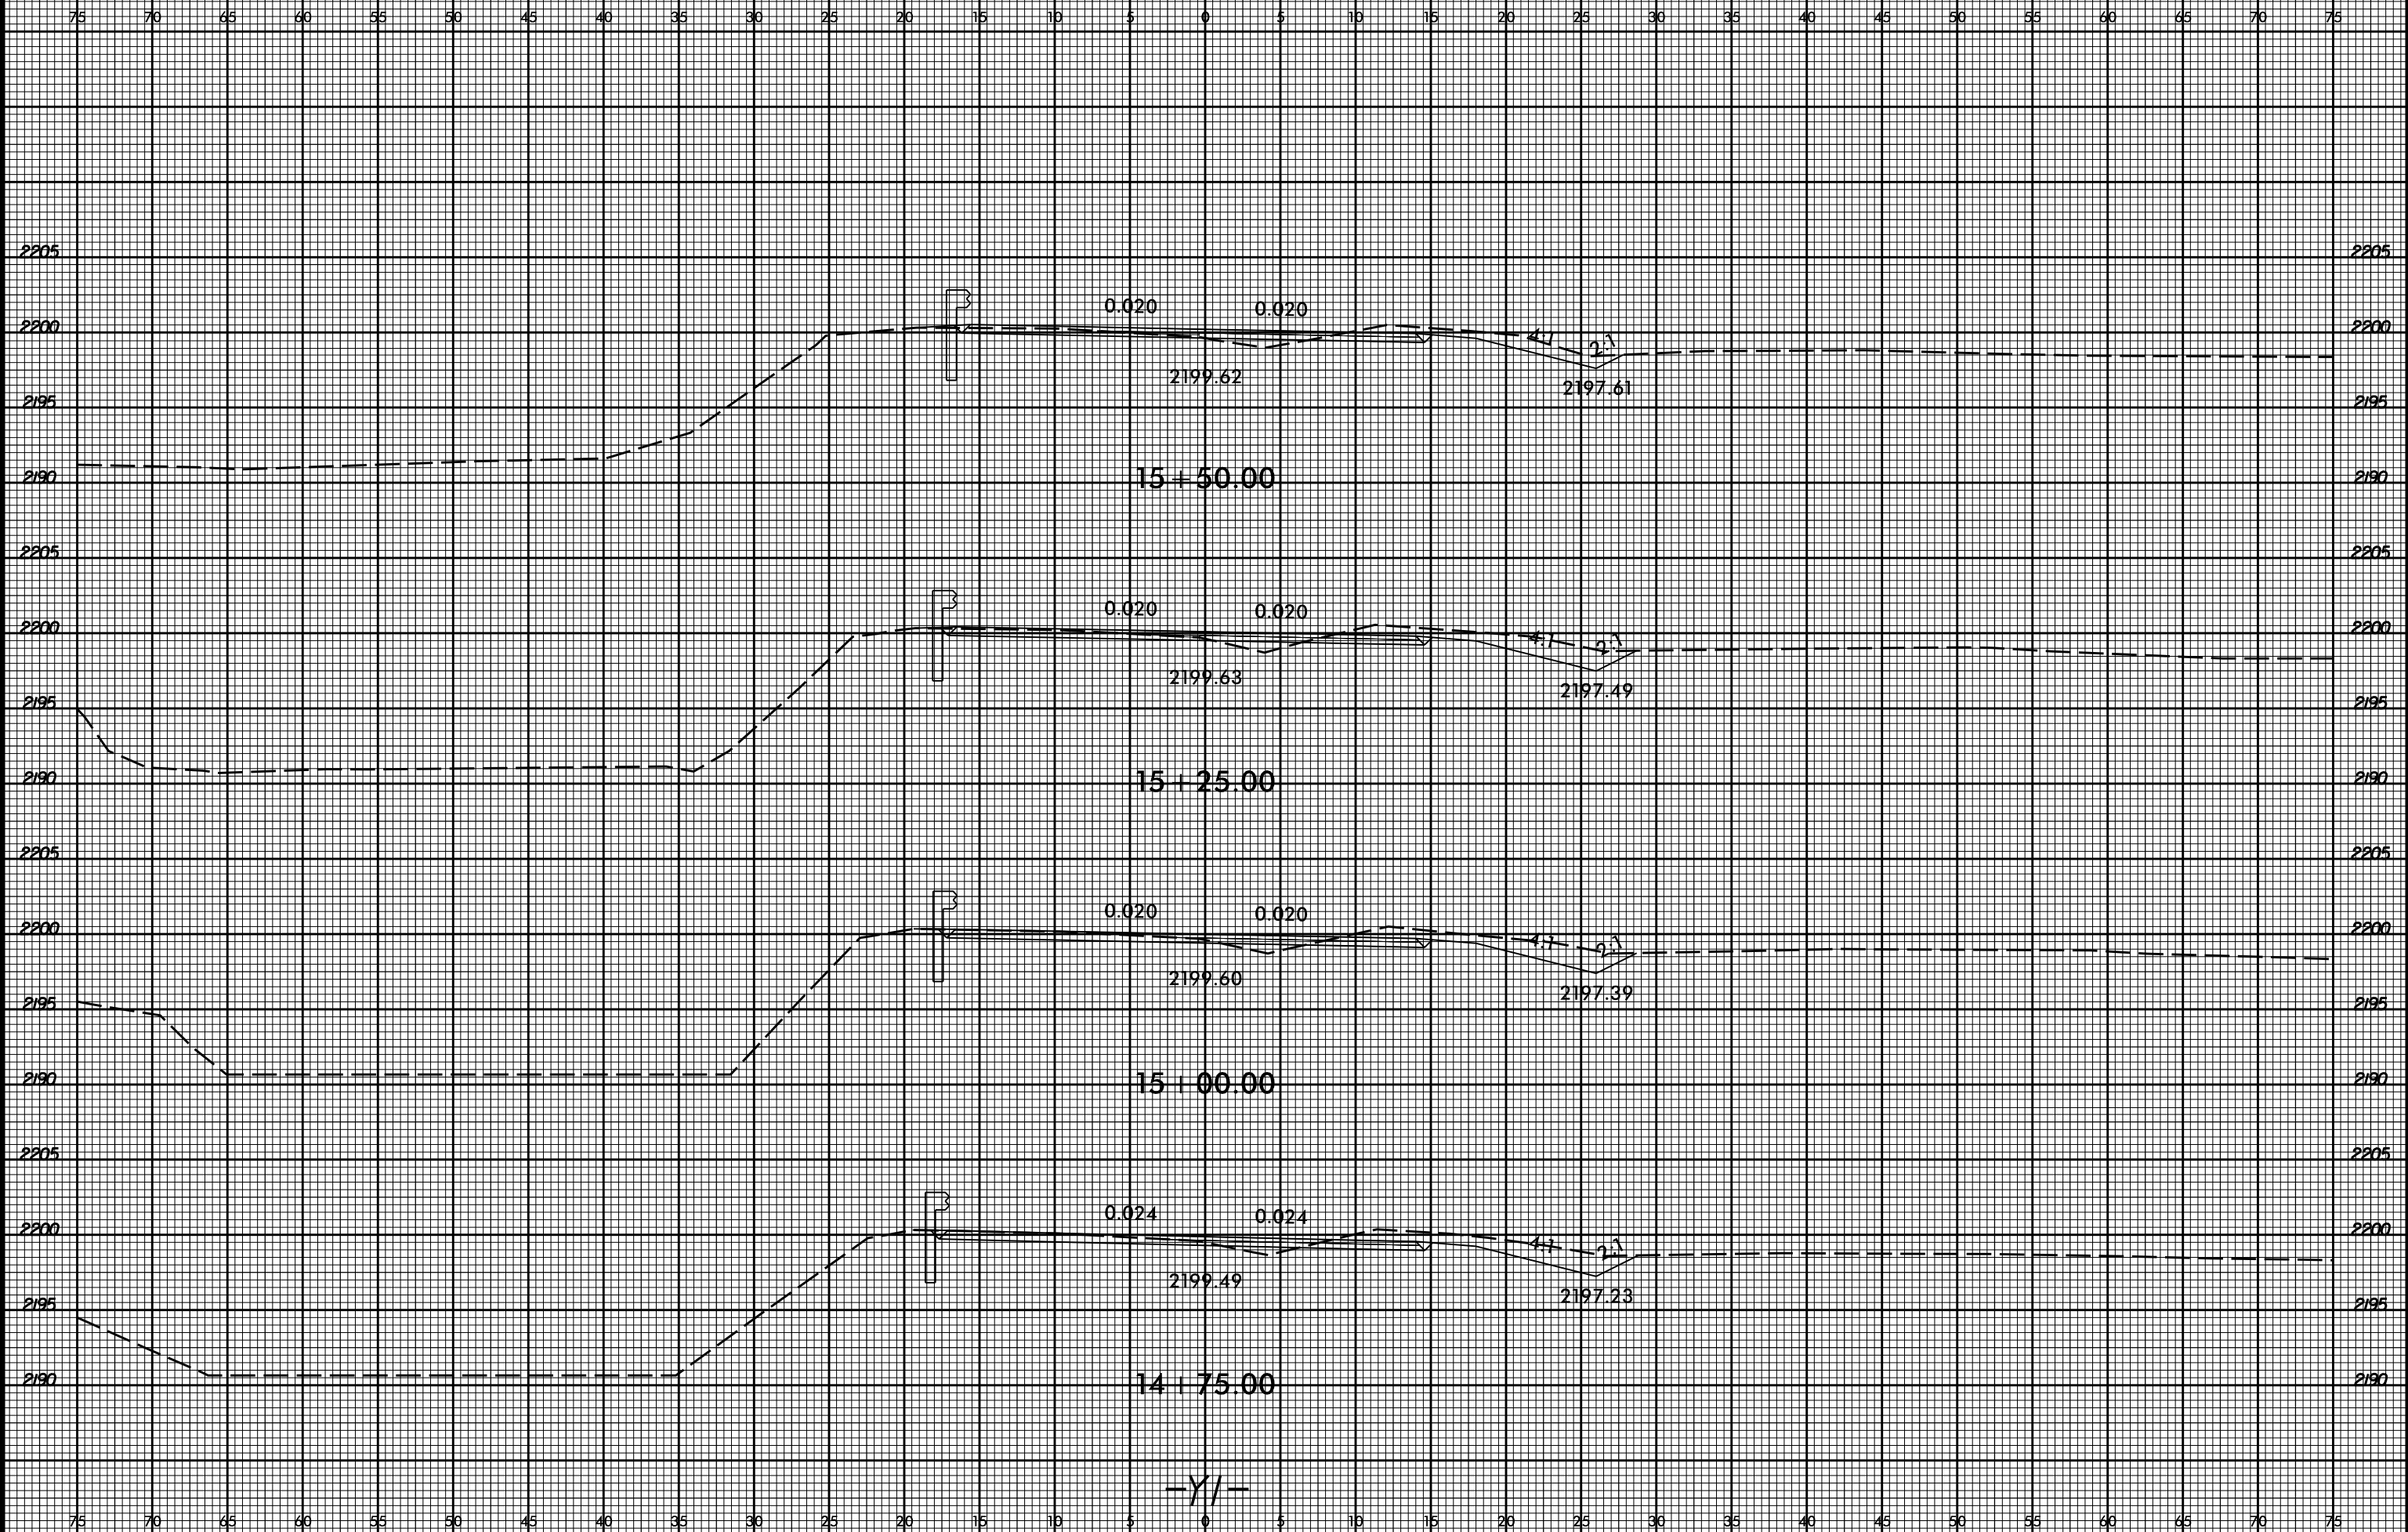

-YI-

3/29/2017
I:\B-5159_Rdy_xpl.Y1.dgn
T:\B-5159.dwg