


8/23/99



PROJ. REFERENCE NO.  
B-5159

SHEET NO.  
X-24

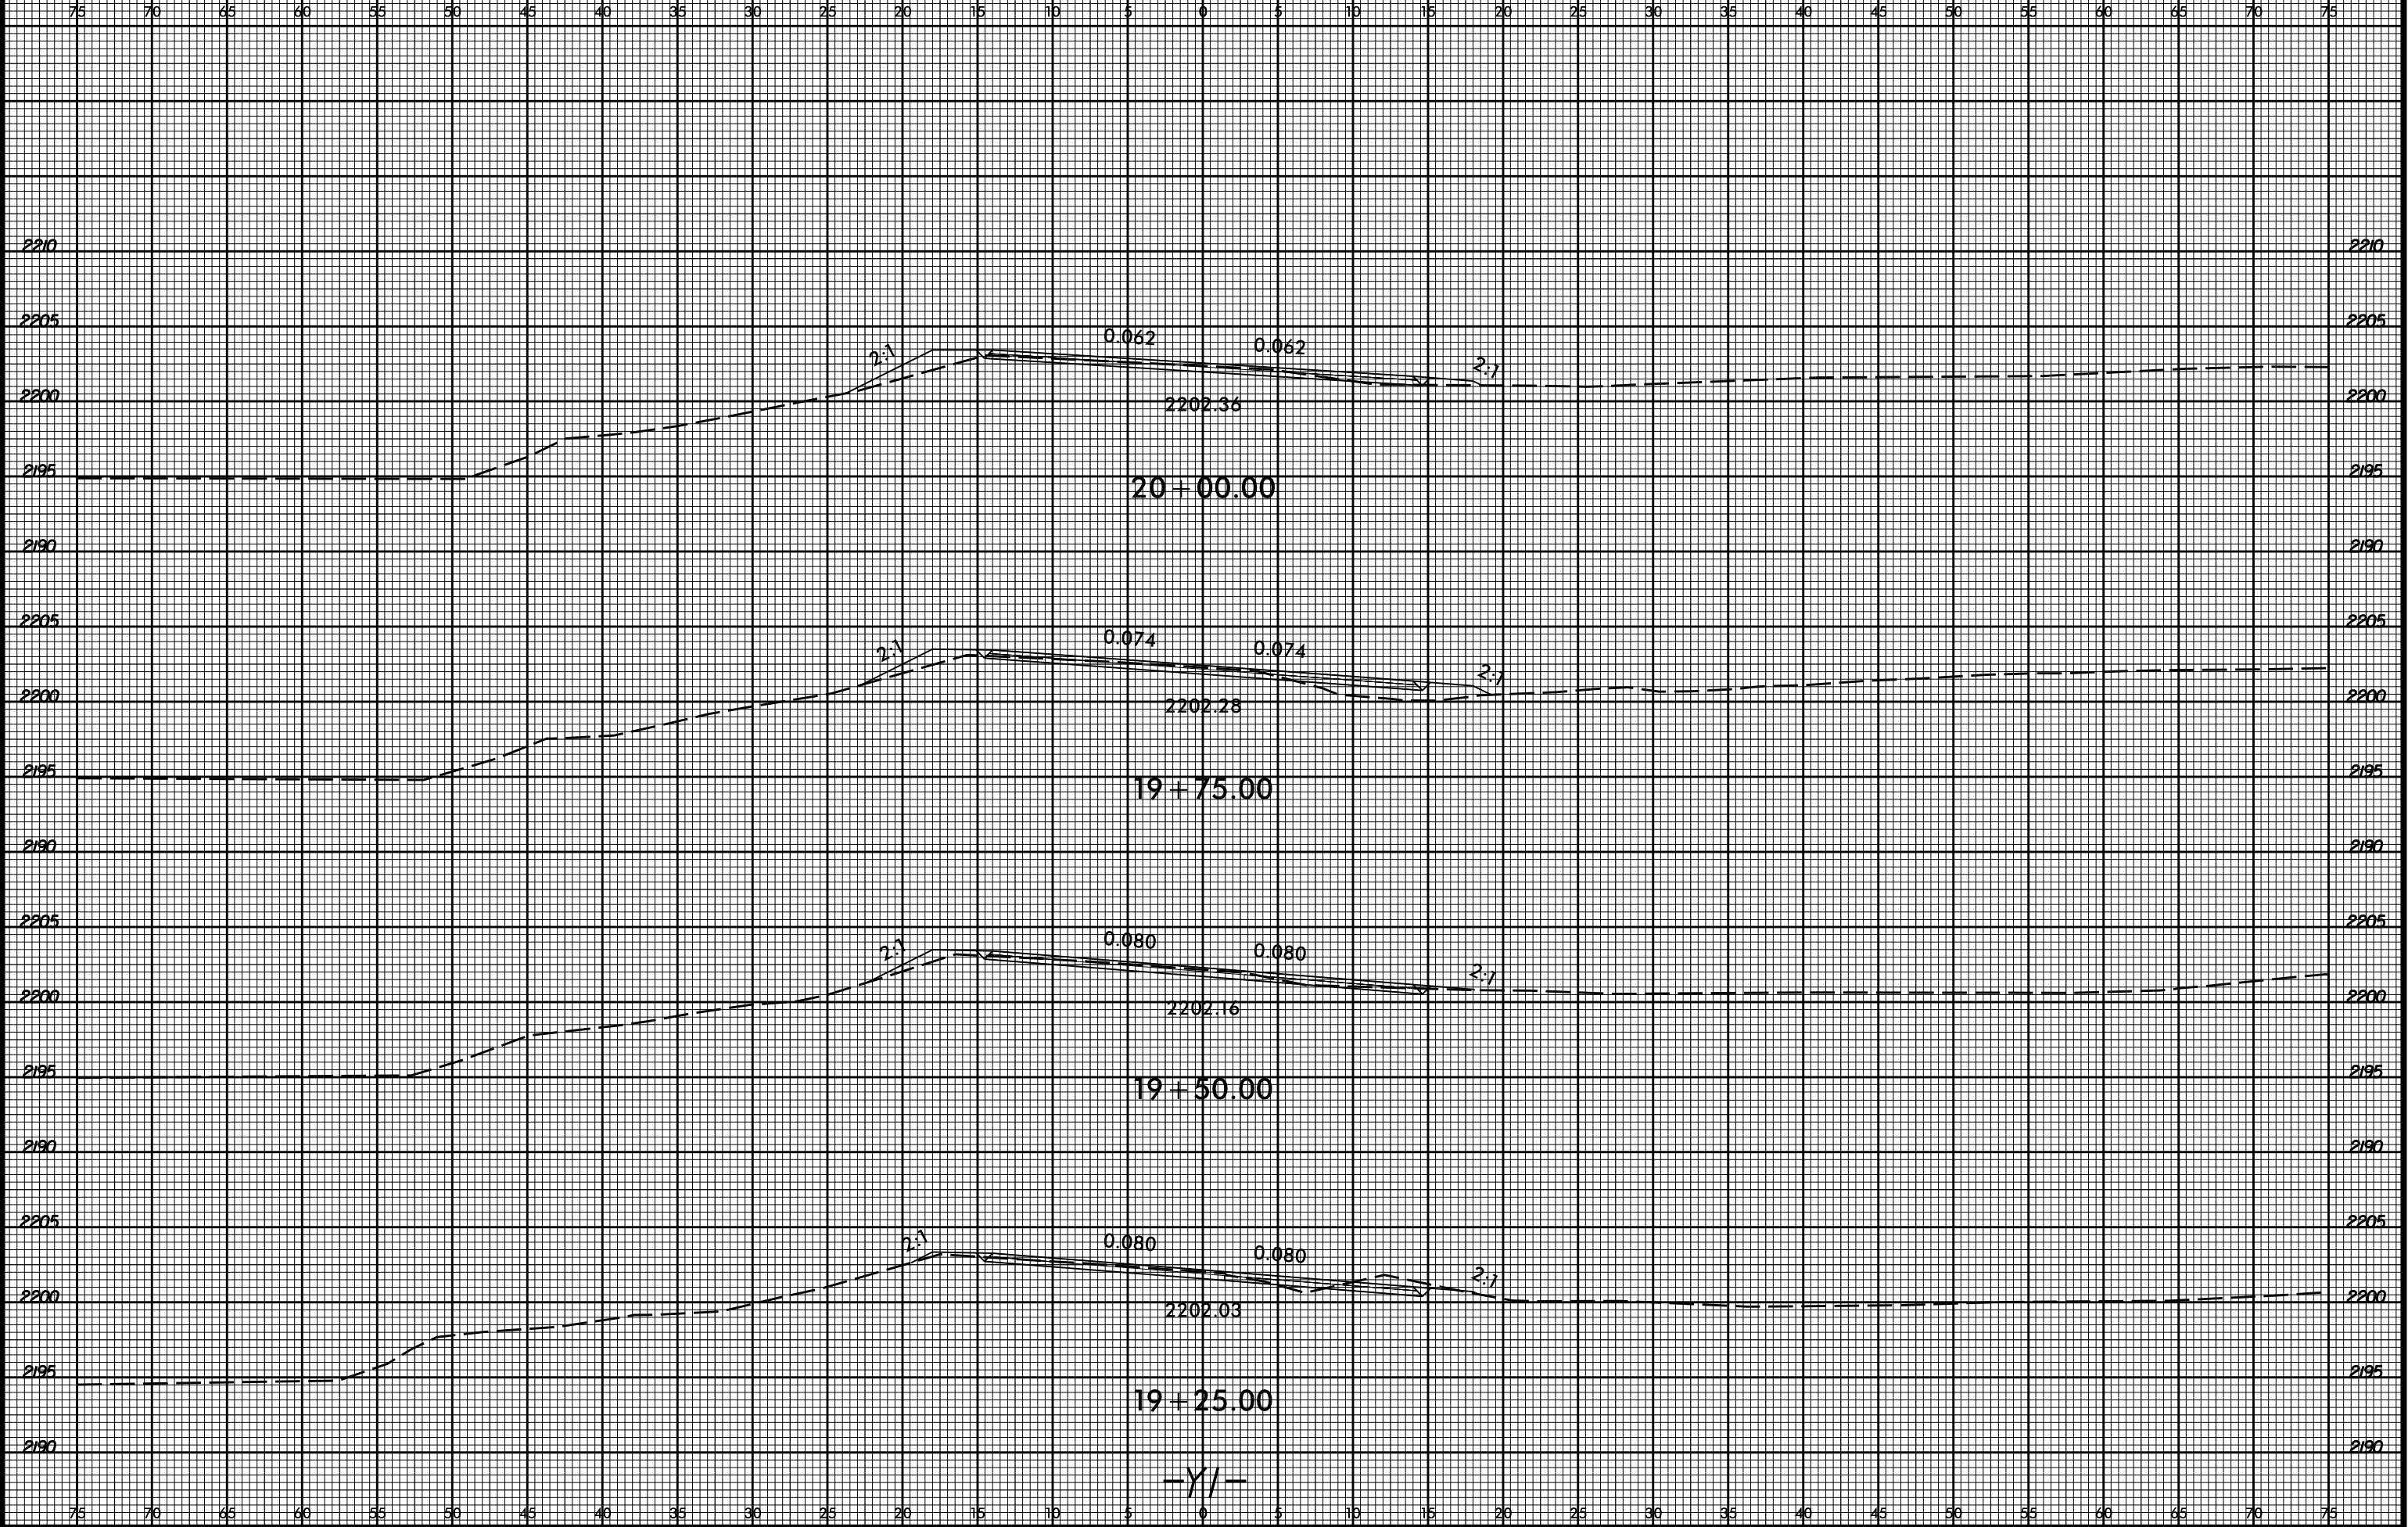

-Y/-

3/29/2017  
I:\B-5159\_Rdy\_xpl\_Y1.dgn  
T:\B-5159.dwg