


8/23/99



PROJ. REFERENCE NO. B-5159 SHEET NO. X-27

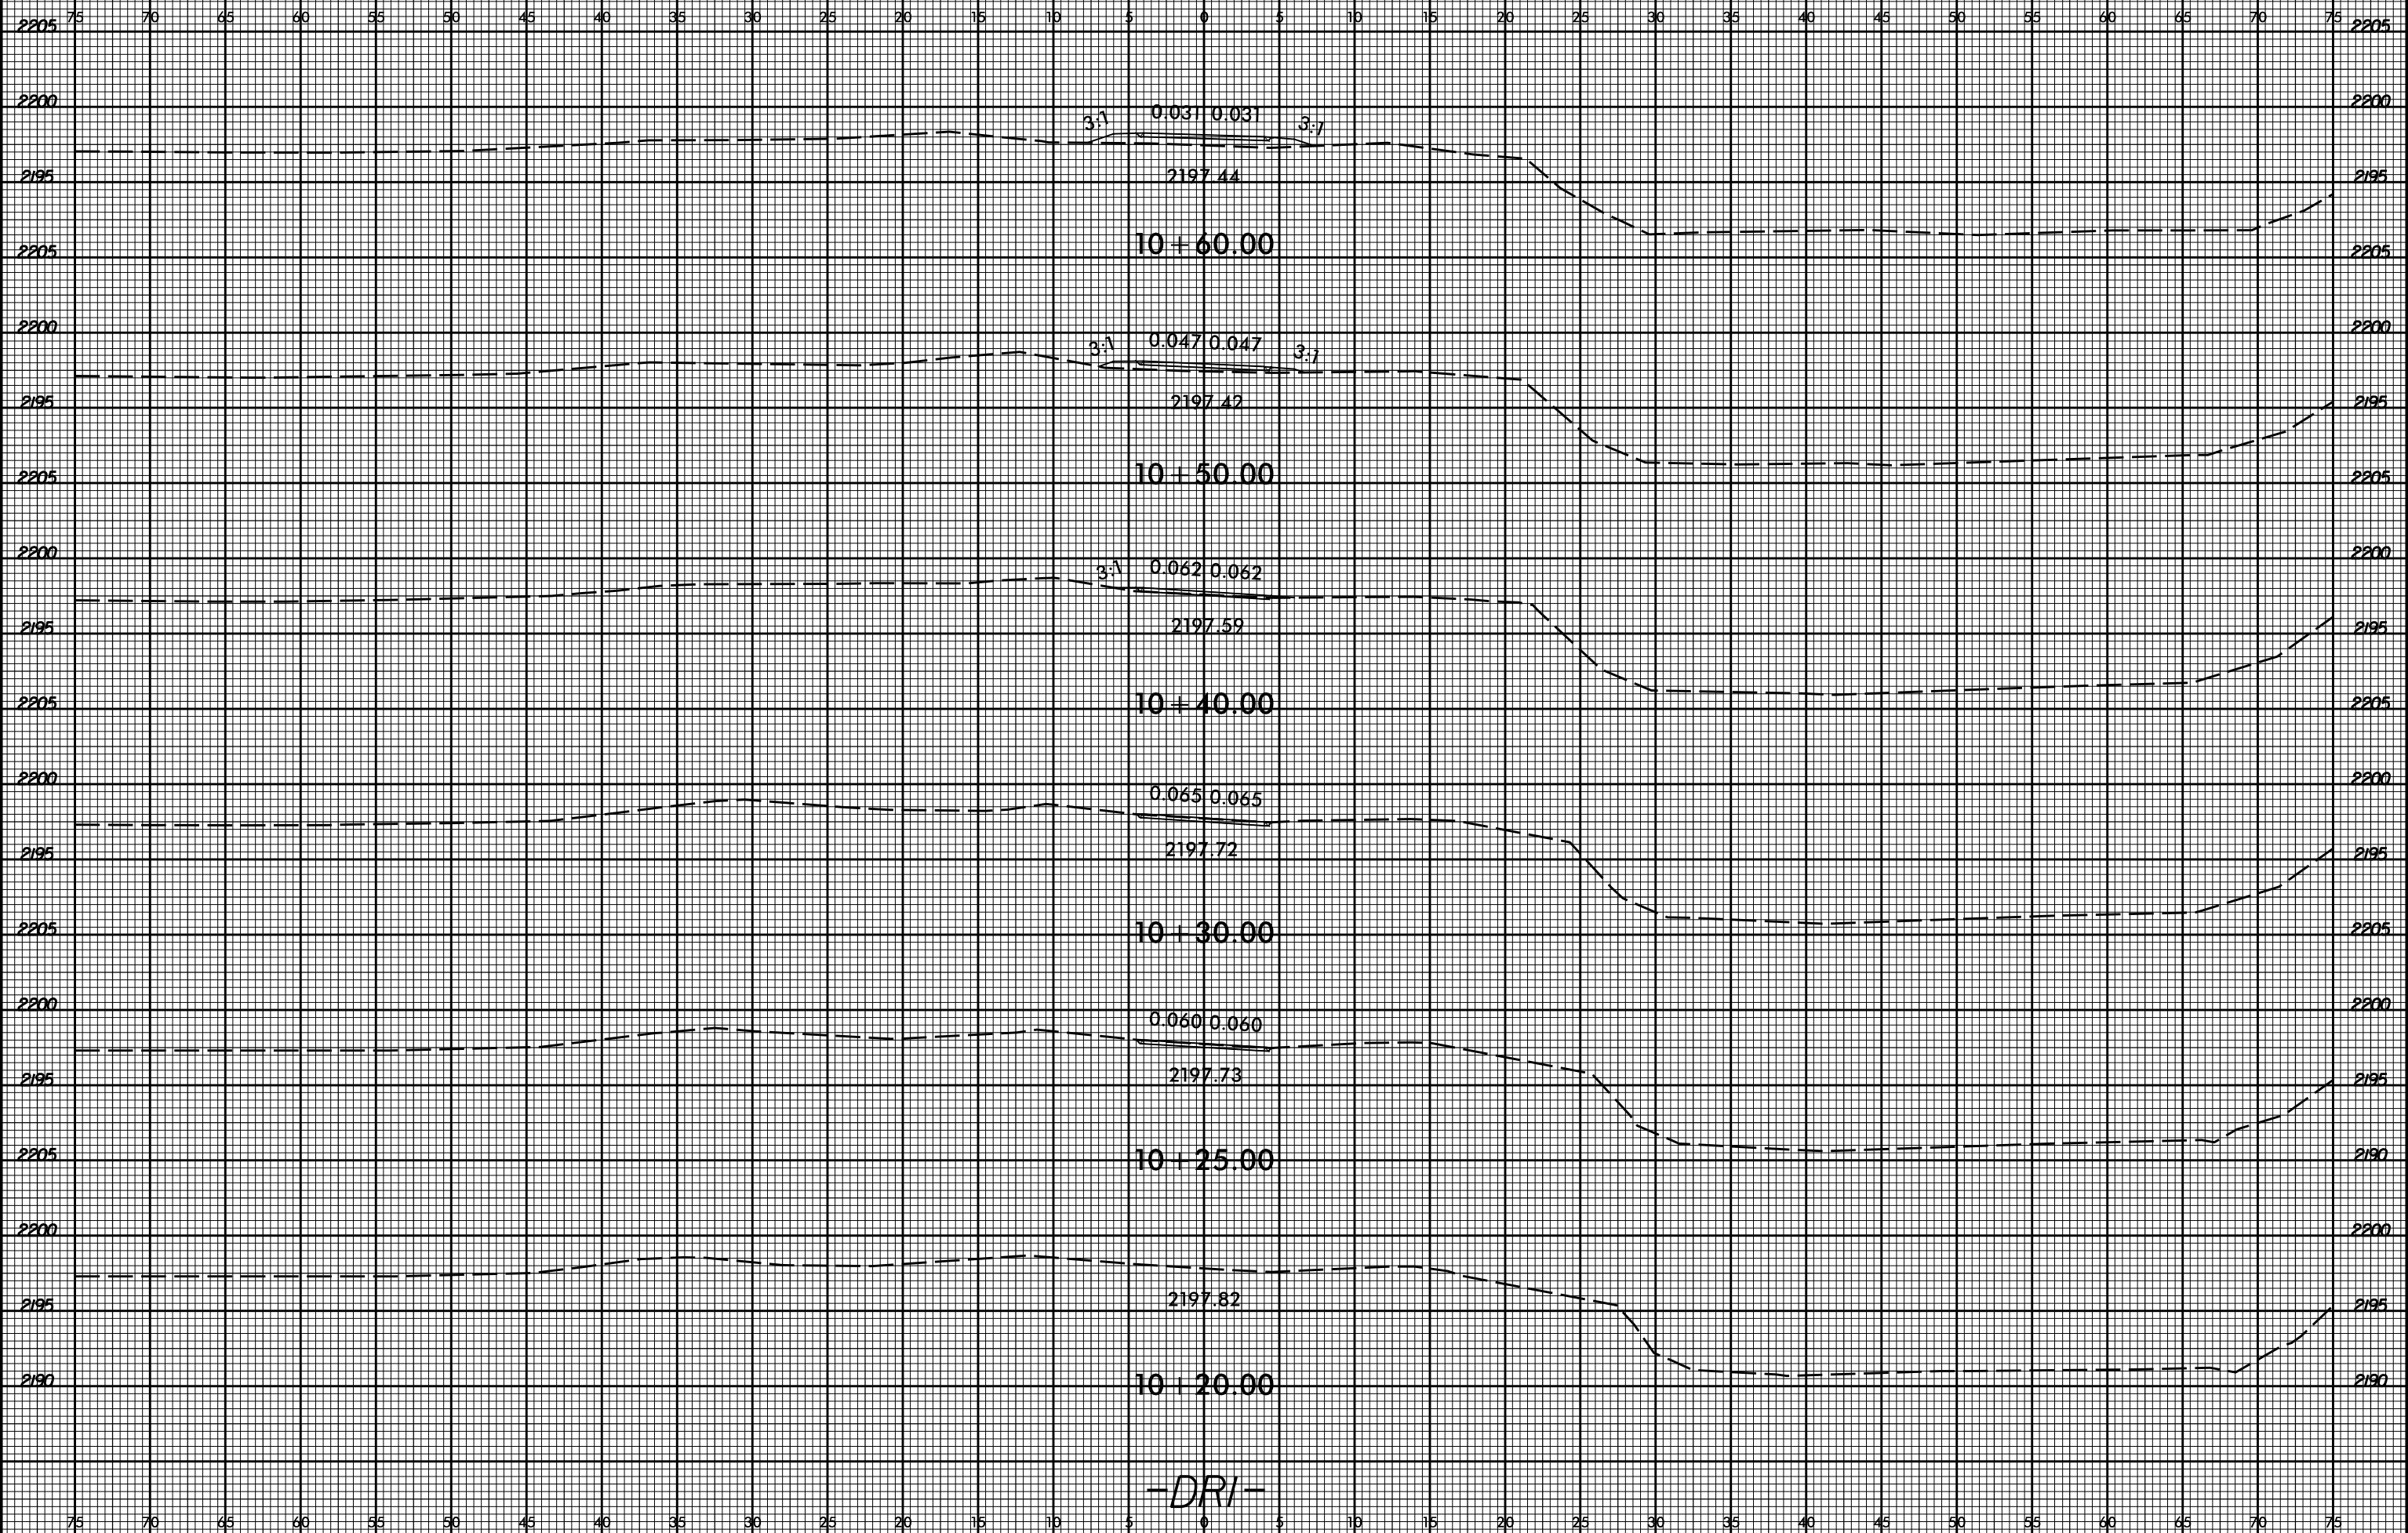

-DRI-

3/29/2017 11:58:51 AM P:\5159_Rdy_xpl.DRI.dgn