


8/23/99



PROJ. REFERENCE NO.
B-5159

SHEET NO.
X-28

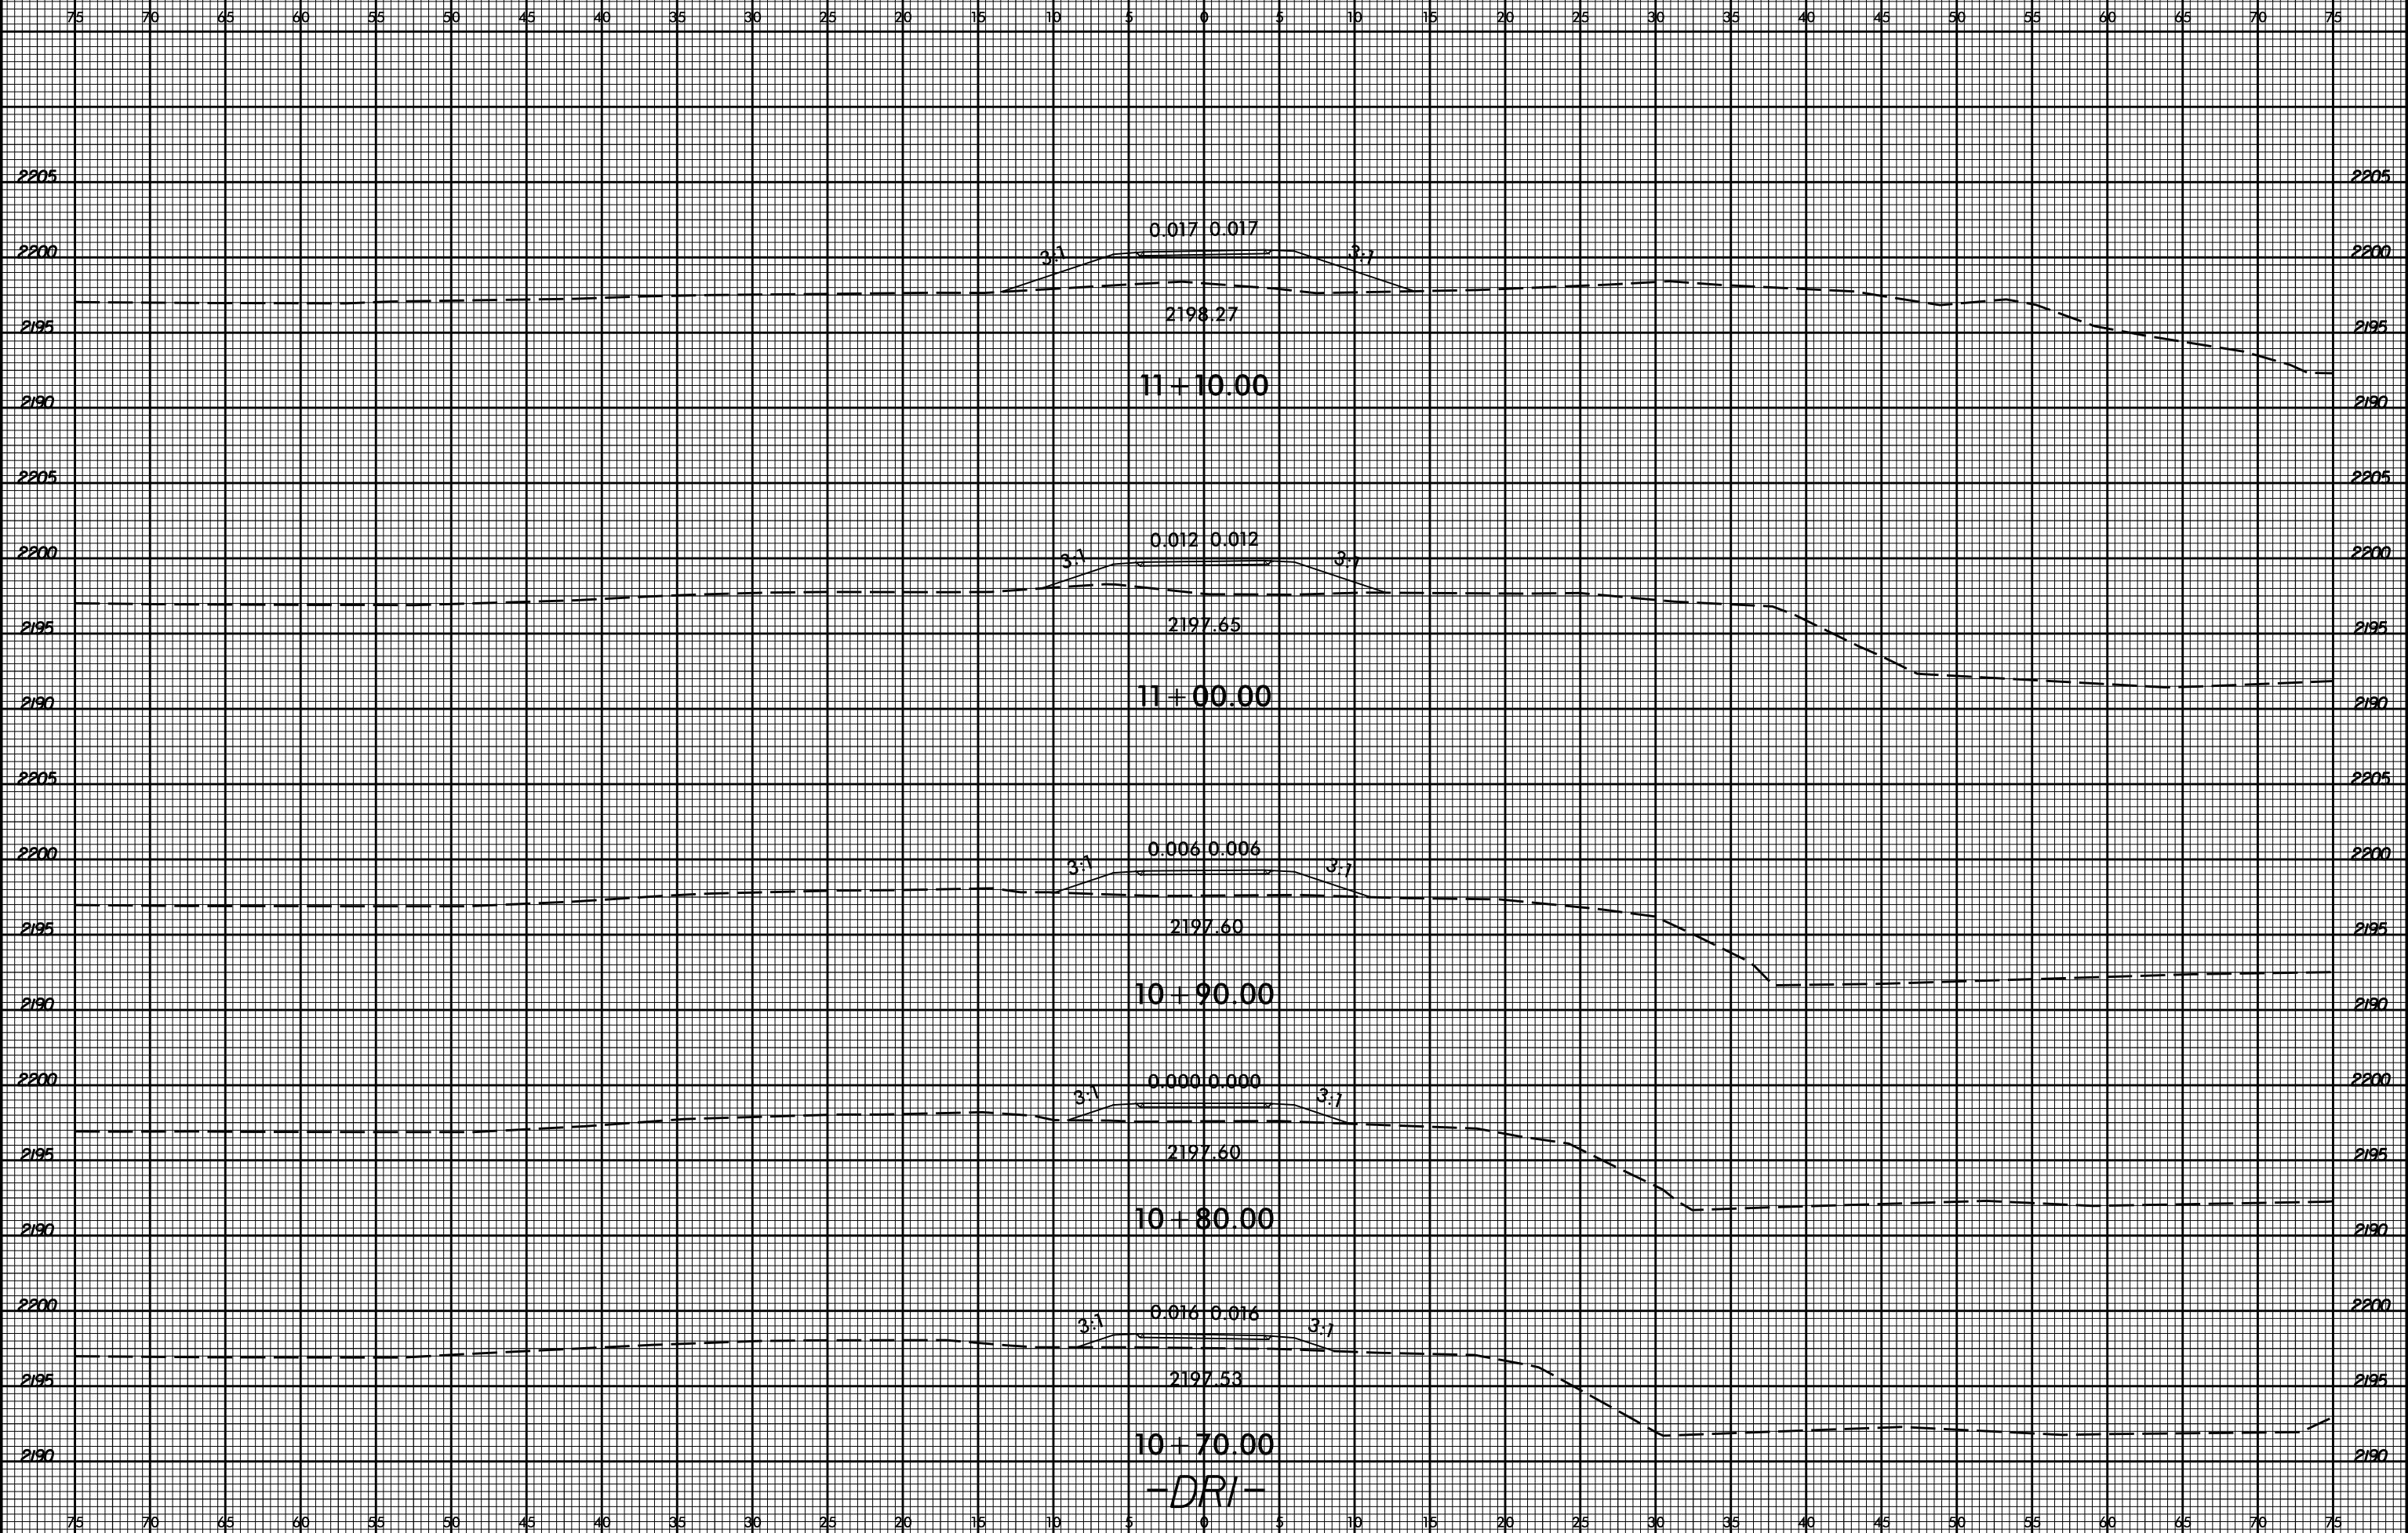

3/29/2017
1:58:51 PM
I:\Projects\B-5159_Rdy_xpl.DRI.dgn