


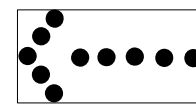


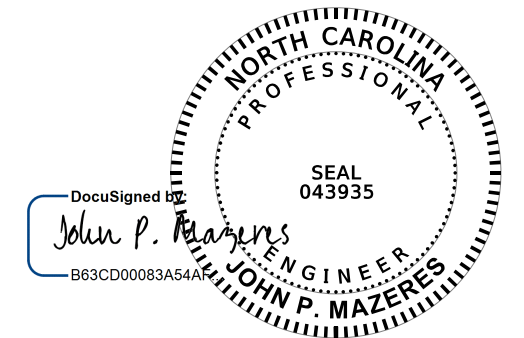
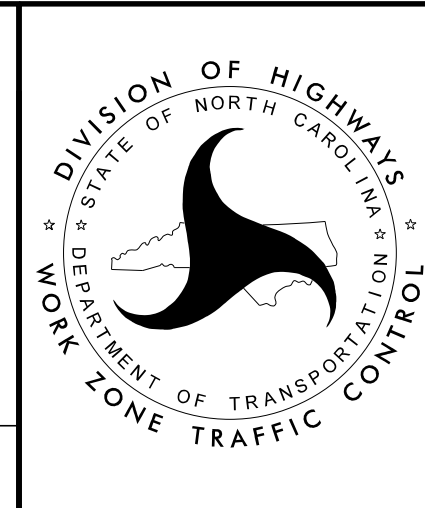
	FLASHING ARROW PANEL
	FLASHING ARROW BOARD (TYPE C)
	FLASHING ARROW BOARD (TYPE C) (96" X 48" MIN.) "CAUTION MODE"
	TRUCK MOUNTED ATTENUATOR (TMA)
	SKINNY DRUM
	DIRECTION OF TRAFFIC FLOW
	WORK AREA

- NOTES:**
- THIS DRAWING IS TO BE USED IN CONJUNCTION WITH RSD 1101.02 SHEET 7 OF 15.
  - FOR ADDITIONAL NOTES, SEE RSD 1101.02 SHEET 1 OF 15.

DocuSigned by  
  
 JOHN P. MAZER, PE  
 No. 043935

**DOCUMENT NOT CONSIDERED FINAL  
UNLESS ALL SIGNATURES COMPLETED**



**LANE CLOSURE DETAIL**  
**E. 7TH ST.**  
**CENTER LANE**  
**POSTED SPEED: 35 MPH**

4/24/2017  
 Z:\Raleigh\Production\TIP I-5746AB\TrafficControl\TCP\200\_08\_I5746AB\_TMP61\_7TH\_CL.dgn  
 User: jmazeres