



|  |  |
|--|--|
| PROJECT REFERENCE NO.<br><b>U-3621A</b>  | SHEET NO.<br><b>9</b>  |

**DOCUMENT NOT CONSIDERED FINAL  
UNLESS ALL SIGNATURES COMPLETED**

**SEPI** ENGINEERING & CONSTRUCTION  
1025 Wade Avenue  
Raleigh, NC 27605  
Tel: 919-789-9977  
Fax: 919-789-9591  
License: C-2197

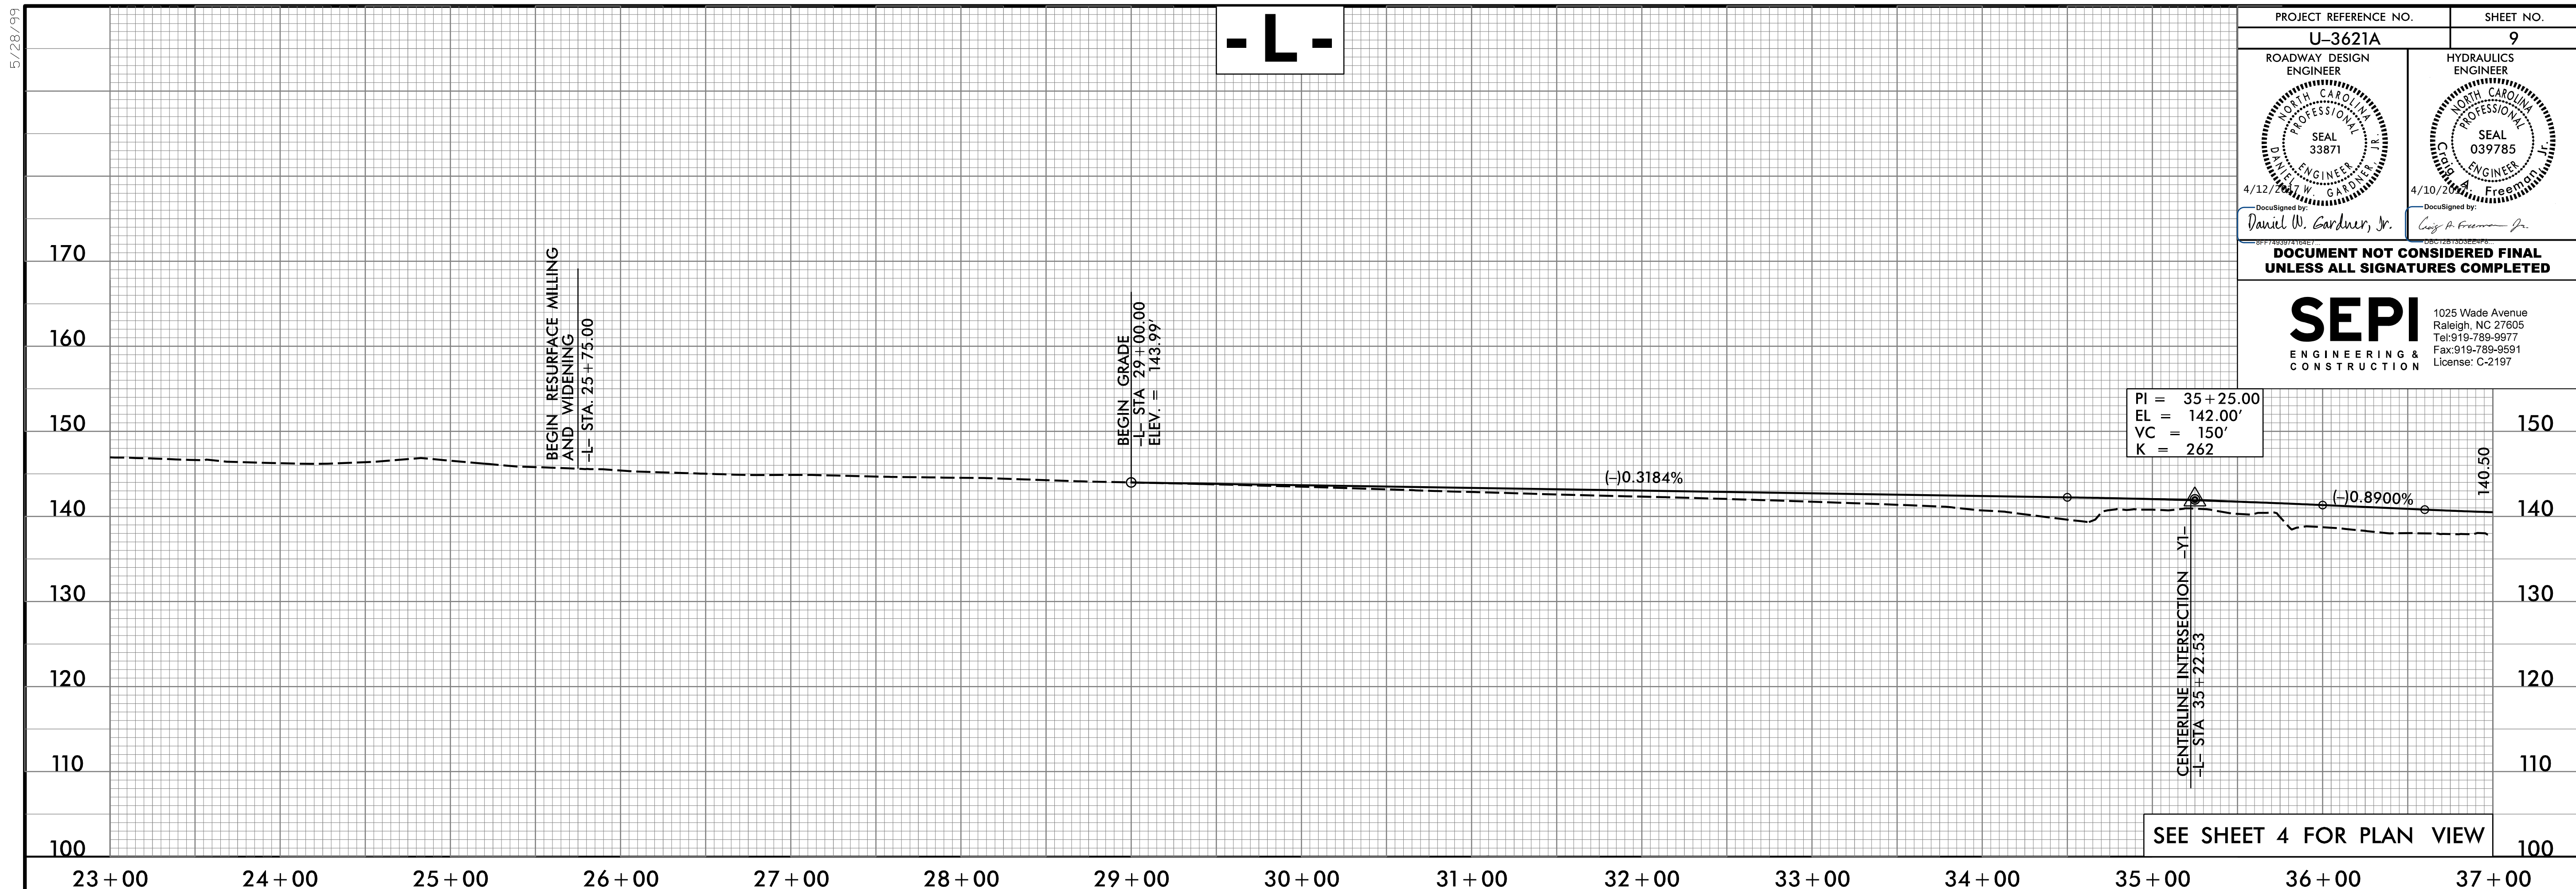

SEE SHEET 4 FOR PLAN VIEW

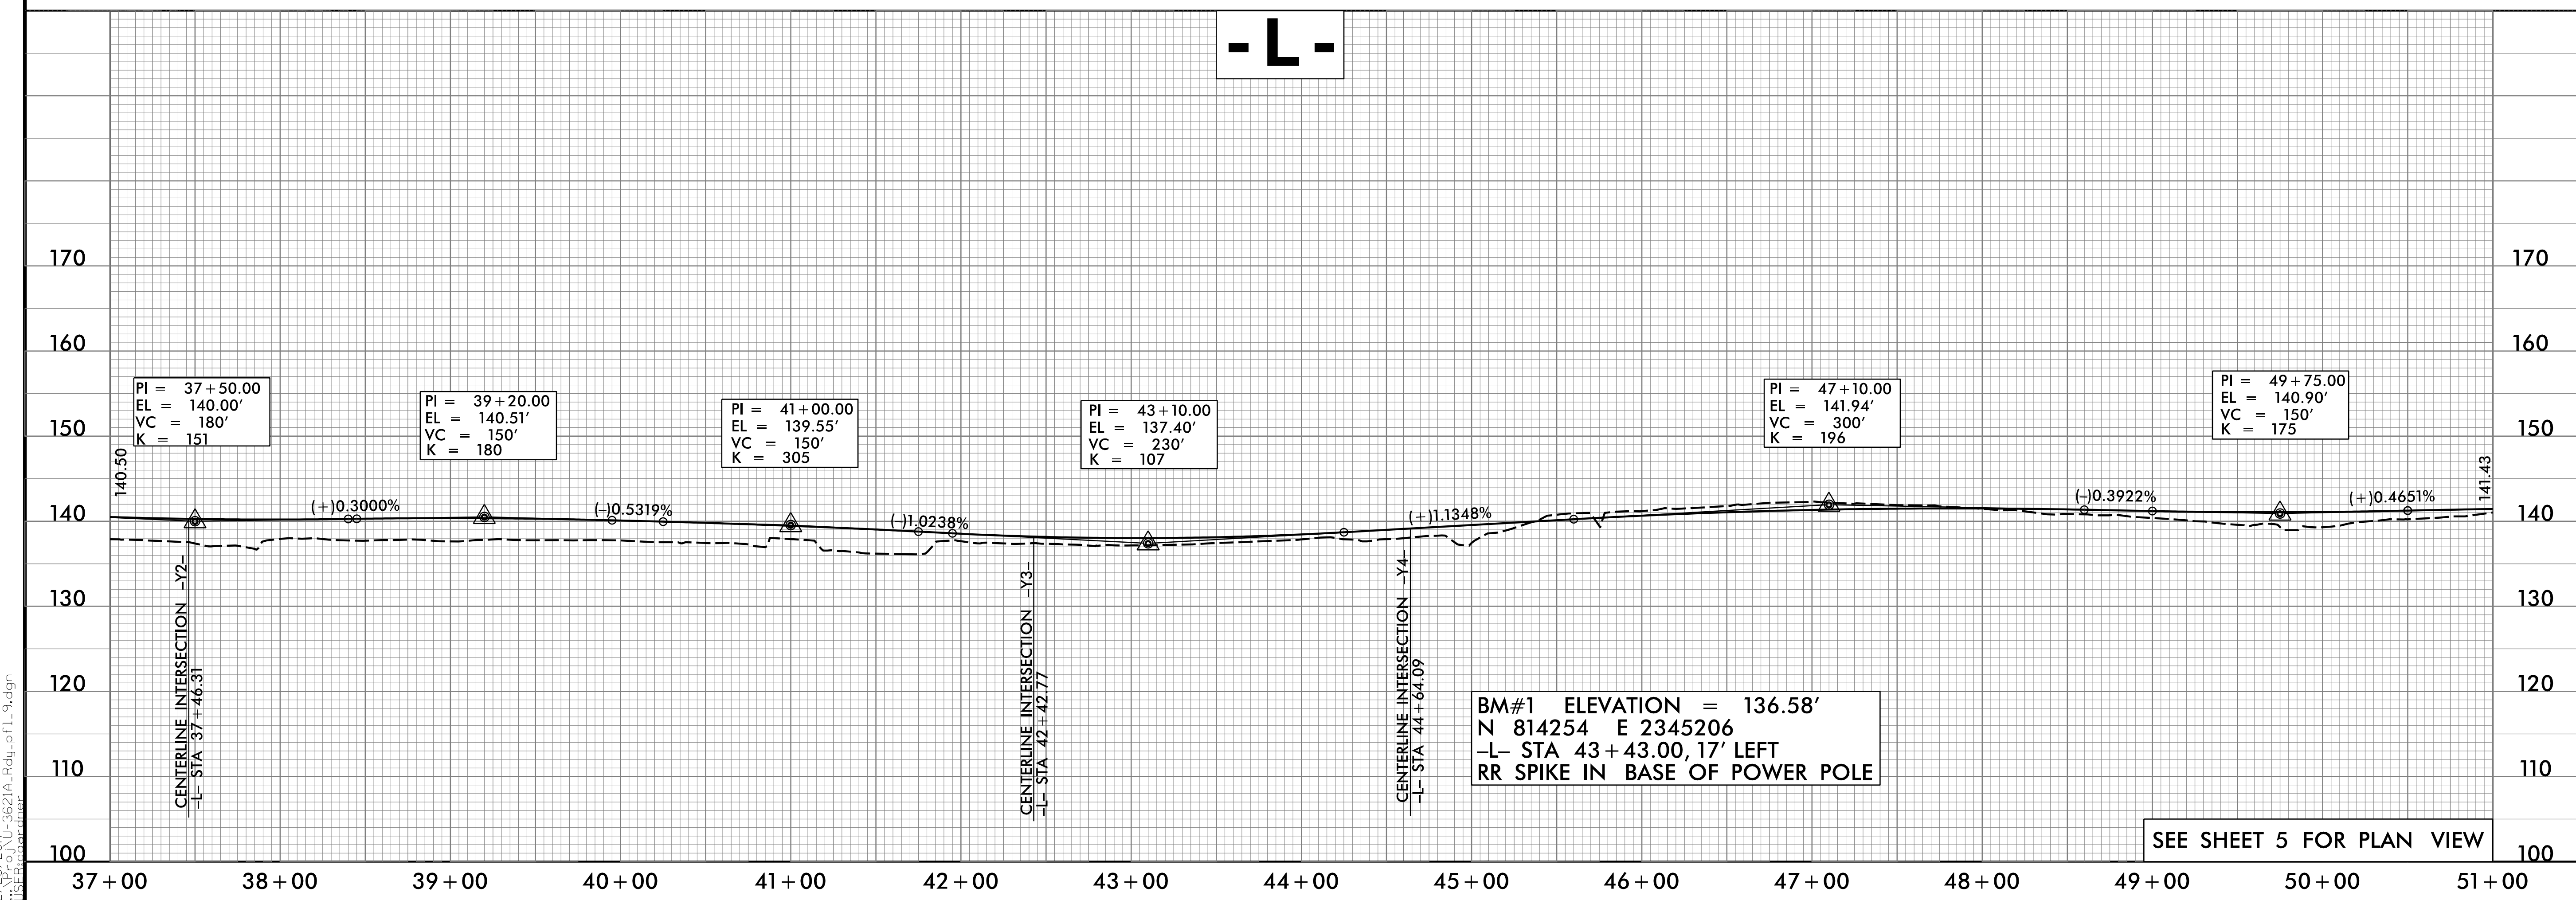

SEE SHEET 5 FOR PLAN VIEW

2/28/2017 U:\U-3621A\_Rd.dgn  
1155:16:00