	STATE (DEPARTME)
3621/	PAVEMEN
S-3	NA Location: rocky mo from sr sr 1616 (co
	ROADWAY STANDARD DRAWING
	THE FOLLOWING ROADWAY STANDARDS AS APPEAR IN "ROADWAY STANDARD DRAWINGS" - PROJECT SERVICES UNIT - N.C. DEPARTMENT OF TRANSPORTATION - RALEIGH, N.C., DATED JANUARY 2012 ARE APPLICABLE TO THIS PROJECT AND BY REFERENCE HEREBY ARE CONSIDERED A PART OF THESE PLANS:
203942	STD. NO.TITLE1205.01PAVEMENT MARKINGS - LINE TYPES AND OFFSETS1205.02PAVEMENT MARKINGS - TWO-LANE AND MULTILANE ROADWAYS1205.04PAVEMENT MARKINGS - INTERSECTIONS1205.05PAVEMENT MARKINGS - TURN LANES1205.08PAVEMENT MARKINGS - SYMBOLS AND WORD MESSAGES1205.09PAVEMENT MARKINGS - PAINTED ISLANDS1250.01RAISED PAVEMENT MARKERS - INSTALLATION SPACING1251.01RAISED PAVEMENT MARKERS - PERMANENT AND TEMPORARY
S	GENERAL NOTES
	THE FOLLOWING GENERAL NOTES APPLY AT ALL TIMES FOR THE DURATION OF THE CONSTRUCTION PROJECT, EXCEPT WHEN OTHERWISE NOTED IN THE PLAN, OR DIRECTED BY THE ENGINEER.
N	A) INSTALL PAVEMENT MARKINGS AND PAVEMENT MARKERS ON THE FINAL SURFACE AS FOLLOWS: <u>ROAD NAME</u> <u>MARKING</u> <u>MARKER</u> SR 1604 (HUNTER HILL ROAD) THERMOPLASTIC RAISED MARKERS B) TIE PROPOSED PAVEMENT MARKING LINES TO EXISTING PAVEMENT MARKING LINES.
RACT	 C) REMOVE/REPLACE ANY CONFLICTING/DAMAGED PAVEMENT MARKINGS AND MARKERS. D) STOP BAR LOCATION AT NON-SIGNALIZED INTERSECTIONS MAY BE ADJUSTED AS DIRECTED BY THE ENGINEER. E) UNLESS OTHERWISE SPECIFIED, HEATED-IN-PLACE THERMOPLASTIC MAY BE USED IN LIEU OF EXTRUDED THERMOPLASTIC FOR STOP BARS, SYMBOLS, CHARACTERS AND DIAGONALS. IF HEATED-IN-PLACE IS USED, IT SHALL BE PAID FOR USING THE EXTRUDED THERMOPLASTIC PAY ITEM.
	PLAN REVIEWED BY: N.C.D.O.T. SIGNING AND DELINEATION UNIT

ERIC WARD

AYMAN ALQUDWAH, P.E. SIGNING & DELINEATION REGIONAL ENGINEER SIGNING & DELINEATION PROJECT DESIGN ENGINEER


OF NORTH CAROLINA ENT OF TRANSPORTATION

T MARKING PLAN ASH COUNTY

DUNT – SR 1604 (HUNTER HILL ROAD) 1613 (NORTH WINSTEAD AVE) TO OUNTRY CLUB ROAD)



SHEET NO.
PMP - 1
PMP-1A
PMP-2 PMP-3-7

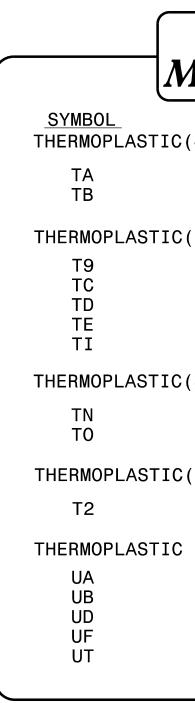

PLAN	PREPARED	BY: Rat

W.JASON HAMILTON, P.E., PTOE

TIMOTHY S. POPELKA, EI

	TIP NO.	SHEET NO.
	U-3621A	PMP - 1
	William J. Hamilton	, ,
	APPROVED:	
	DATE:	
	SEAL SEAL SEAL 32396 J. HAMMLO	
	DOCUMENT NOT CONSI UNLESS ALL SIGNATURE	
INDEX DESCRIPTION PAVEMENT MARKING PLAN COVER AND PAVEMENT MARKING SCHEDUL CROSSWALK AND STOP BAR PAVEM DETAIL CURB RAMP LOCATION AND SYMBO PAVEMENT MARKING DETAILS	E IENT MARKING	
ARKING SCHEDULE		
<u>DESCRIPTION</u> 4", 90 MILS)		
WHITE EDGELINE YELLOW EDGELINE		
4", 120 MILS) 2 FT 6 FT./SP YELLOW MINISKI 10 FT. WHITE SKIP 3 FT9FT./SP WHITE MINISKIP WHITE SOLID LANE LINE YELLOW DOUBLE CENTER	P	
8", 90 MILS)		
WHITE GORELINE WHITE DIAGONAL		
24", 120 MILS)		
WHITE STOPBAR		
PAVEMENT MARKING SYMBOLS (90 MILS) LEFT TURN ARROW RIGHT TURN ARROW COMBO. LEFT/STRAIGHT ARROW COMBO. LEFT/RIGHT ARROW U-TURN ARROW		

amey Kemp & Associates PROJECT MANAGER

PROJECT ENGINEER

