
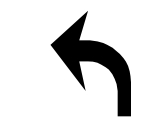
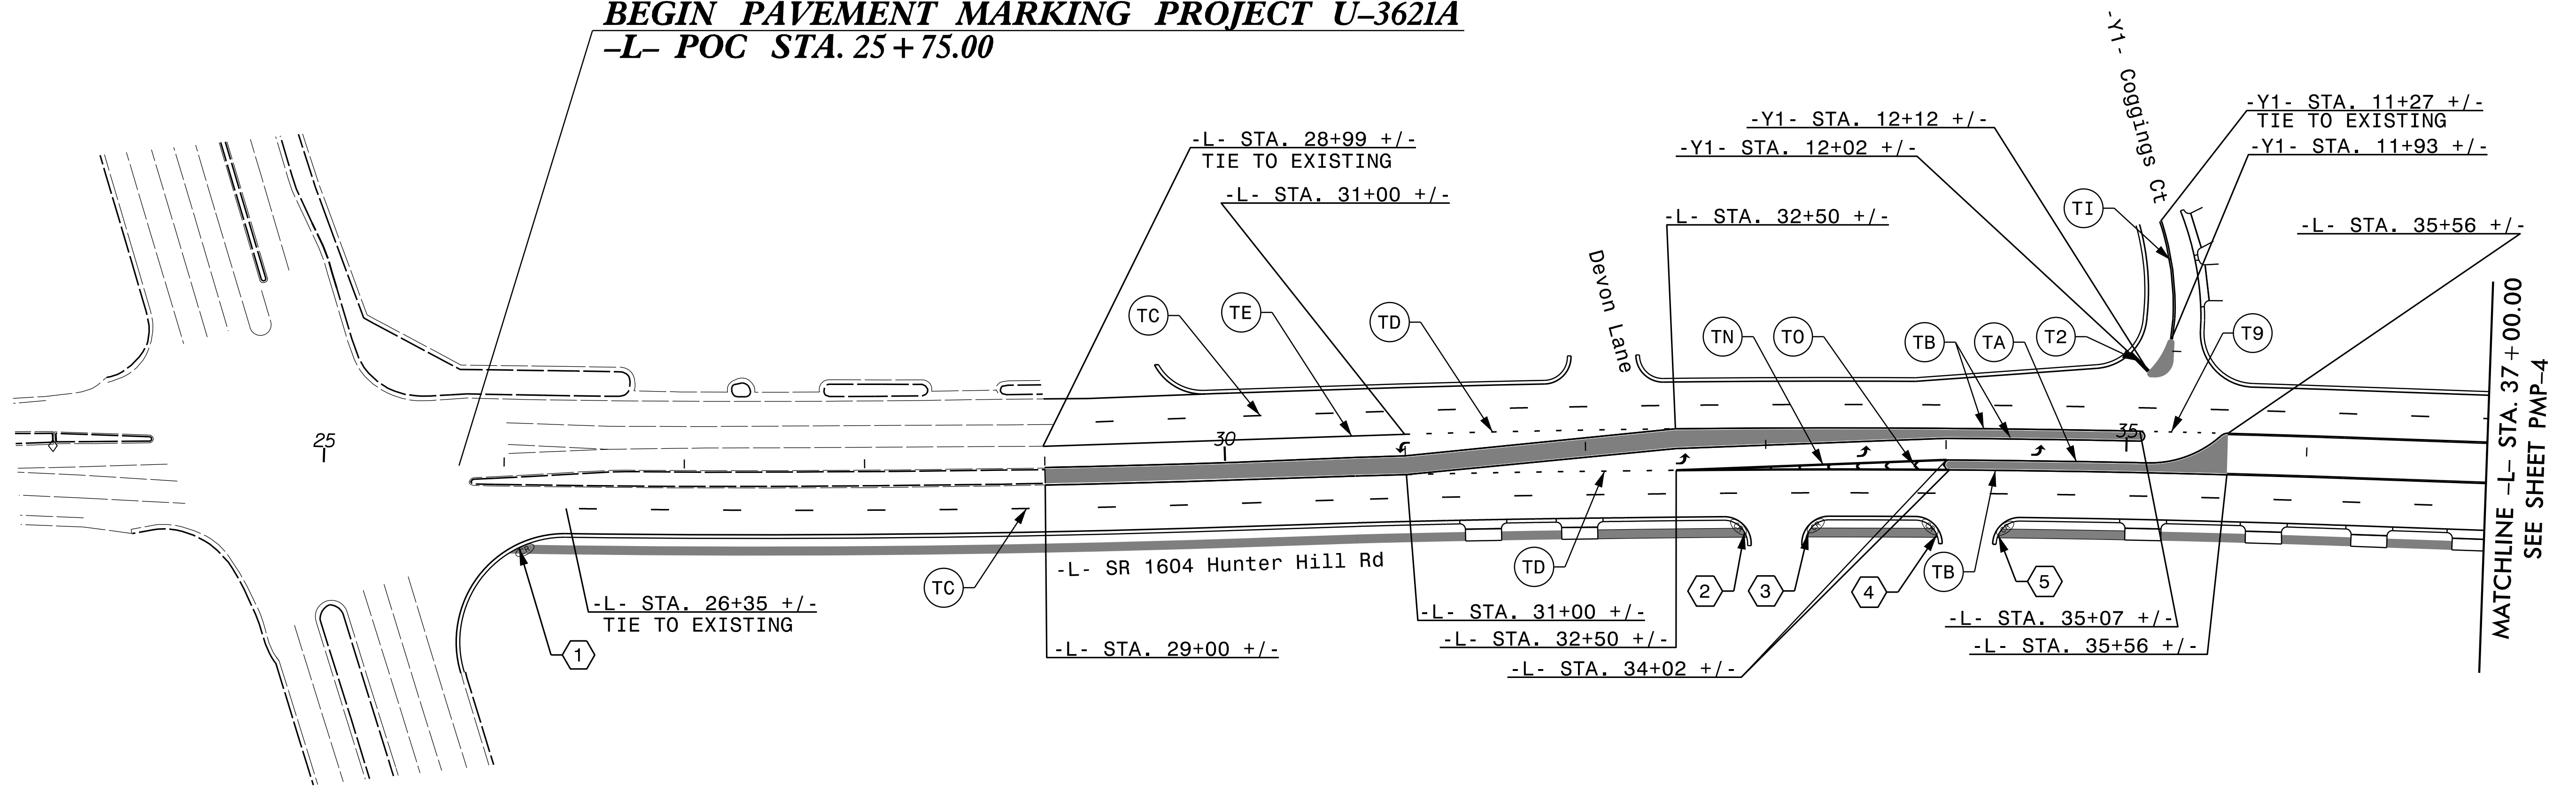


TIP NO. U-3621A	SHEET NO. PMP-3
APPROVED: <i>William J. Hamilton</i> DATE: 3/13/2017	
SEAL 	
DOCUMENT NOT CONSIDERED FINAL UNLESS ALL SIGNATURES COMPLETED	

SYMBOL LEGEND

 (UA) LEFT ARROW

BEGIN PAVEMENT MARKING PROJECT U-3621A
-L- POC STA. 25+75.00



2/15/2017
 I:\U3621A_pmp03.dgn
 11:28:03 AM

Prepared in the offices of:

RAMEY KEMP & ASSOCIATES, INC.
 Transportation Engineers
 5808 Farrington Place, Suite 100
 Raleigh, North Carolina 27609
 919-872-3115 Tel. 919-872-4416 Fax
 www.rameykemp.com

PROPOSED PAVEMENT MARKING DETAIL