
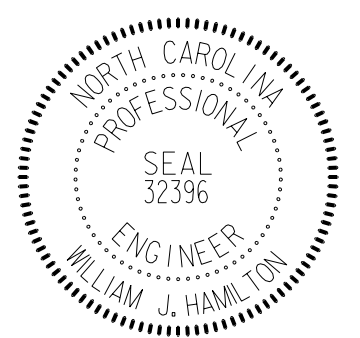
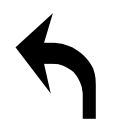
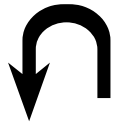


TIP NO.	SHEET NO.
U-3621A	PMP-4
APPROVED: <i>William J. Hamilton</i>	
DATE: 3/13/2017	
SEAL	
	
<b>DOCUMENT NOT CONSIDERED FINAL UNLESS ALL SIGNATURES COMPLETED</b>	

SYMBOL LEGEND	
	UA LEFT ARROW
	UT U-TURN ARROW

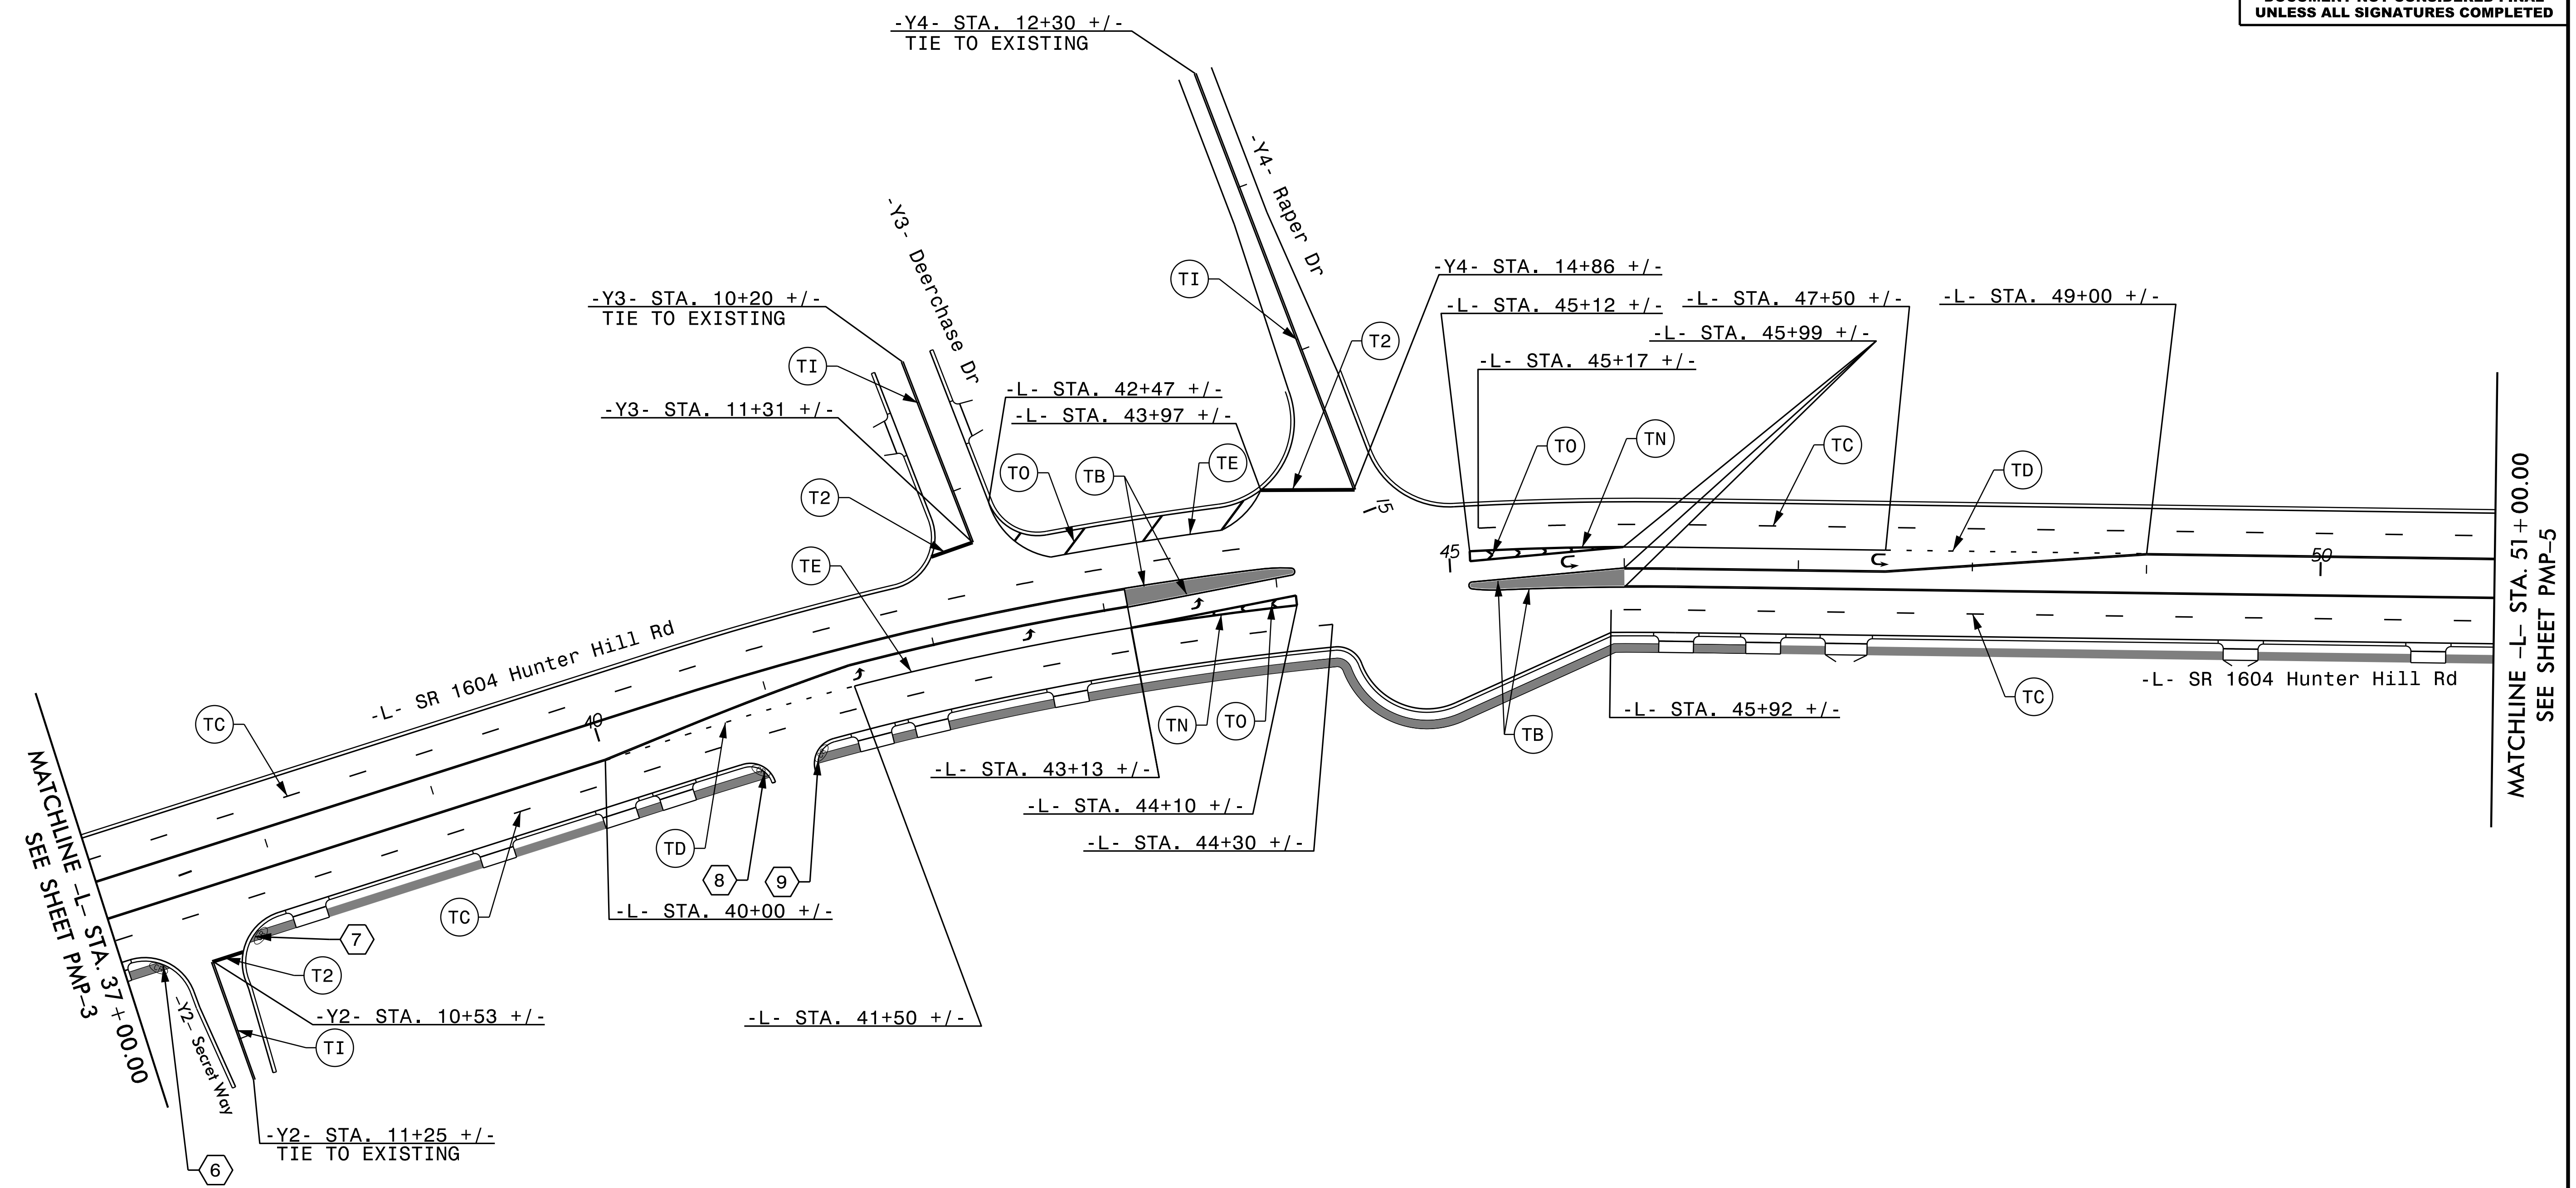

2/15/2017  
U:\3621A\_pmp04.dgn

Prepared in the offices of:

**RAMEY KEMP & ASSOCIATES, INC.**  
 Transportation Engineers  
 5808 Farrington Place, Suite 100  
 Raleigh, North Carolina 27609  
 919-872-2115 Tel. 919-872-2116 Fax  
 www.rameykemp.com

**PROPOSED PAVEMENT  
MARKING DETAIL**