


5/28/99
C:\Users\jgibson\OneDrive\Documents\Projects\2017\170620\170620.dwg

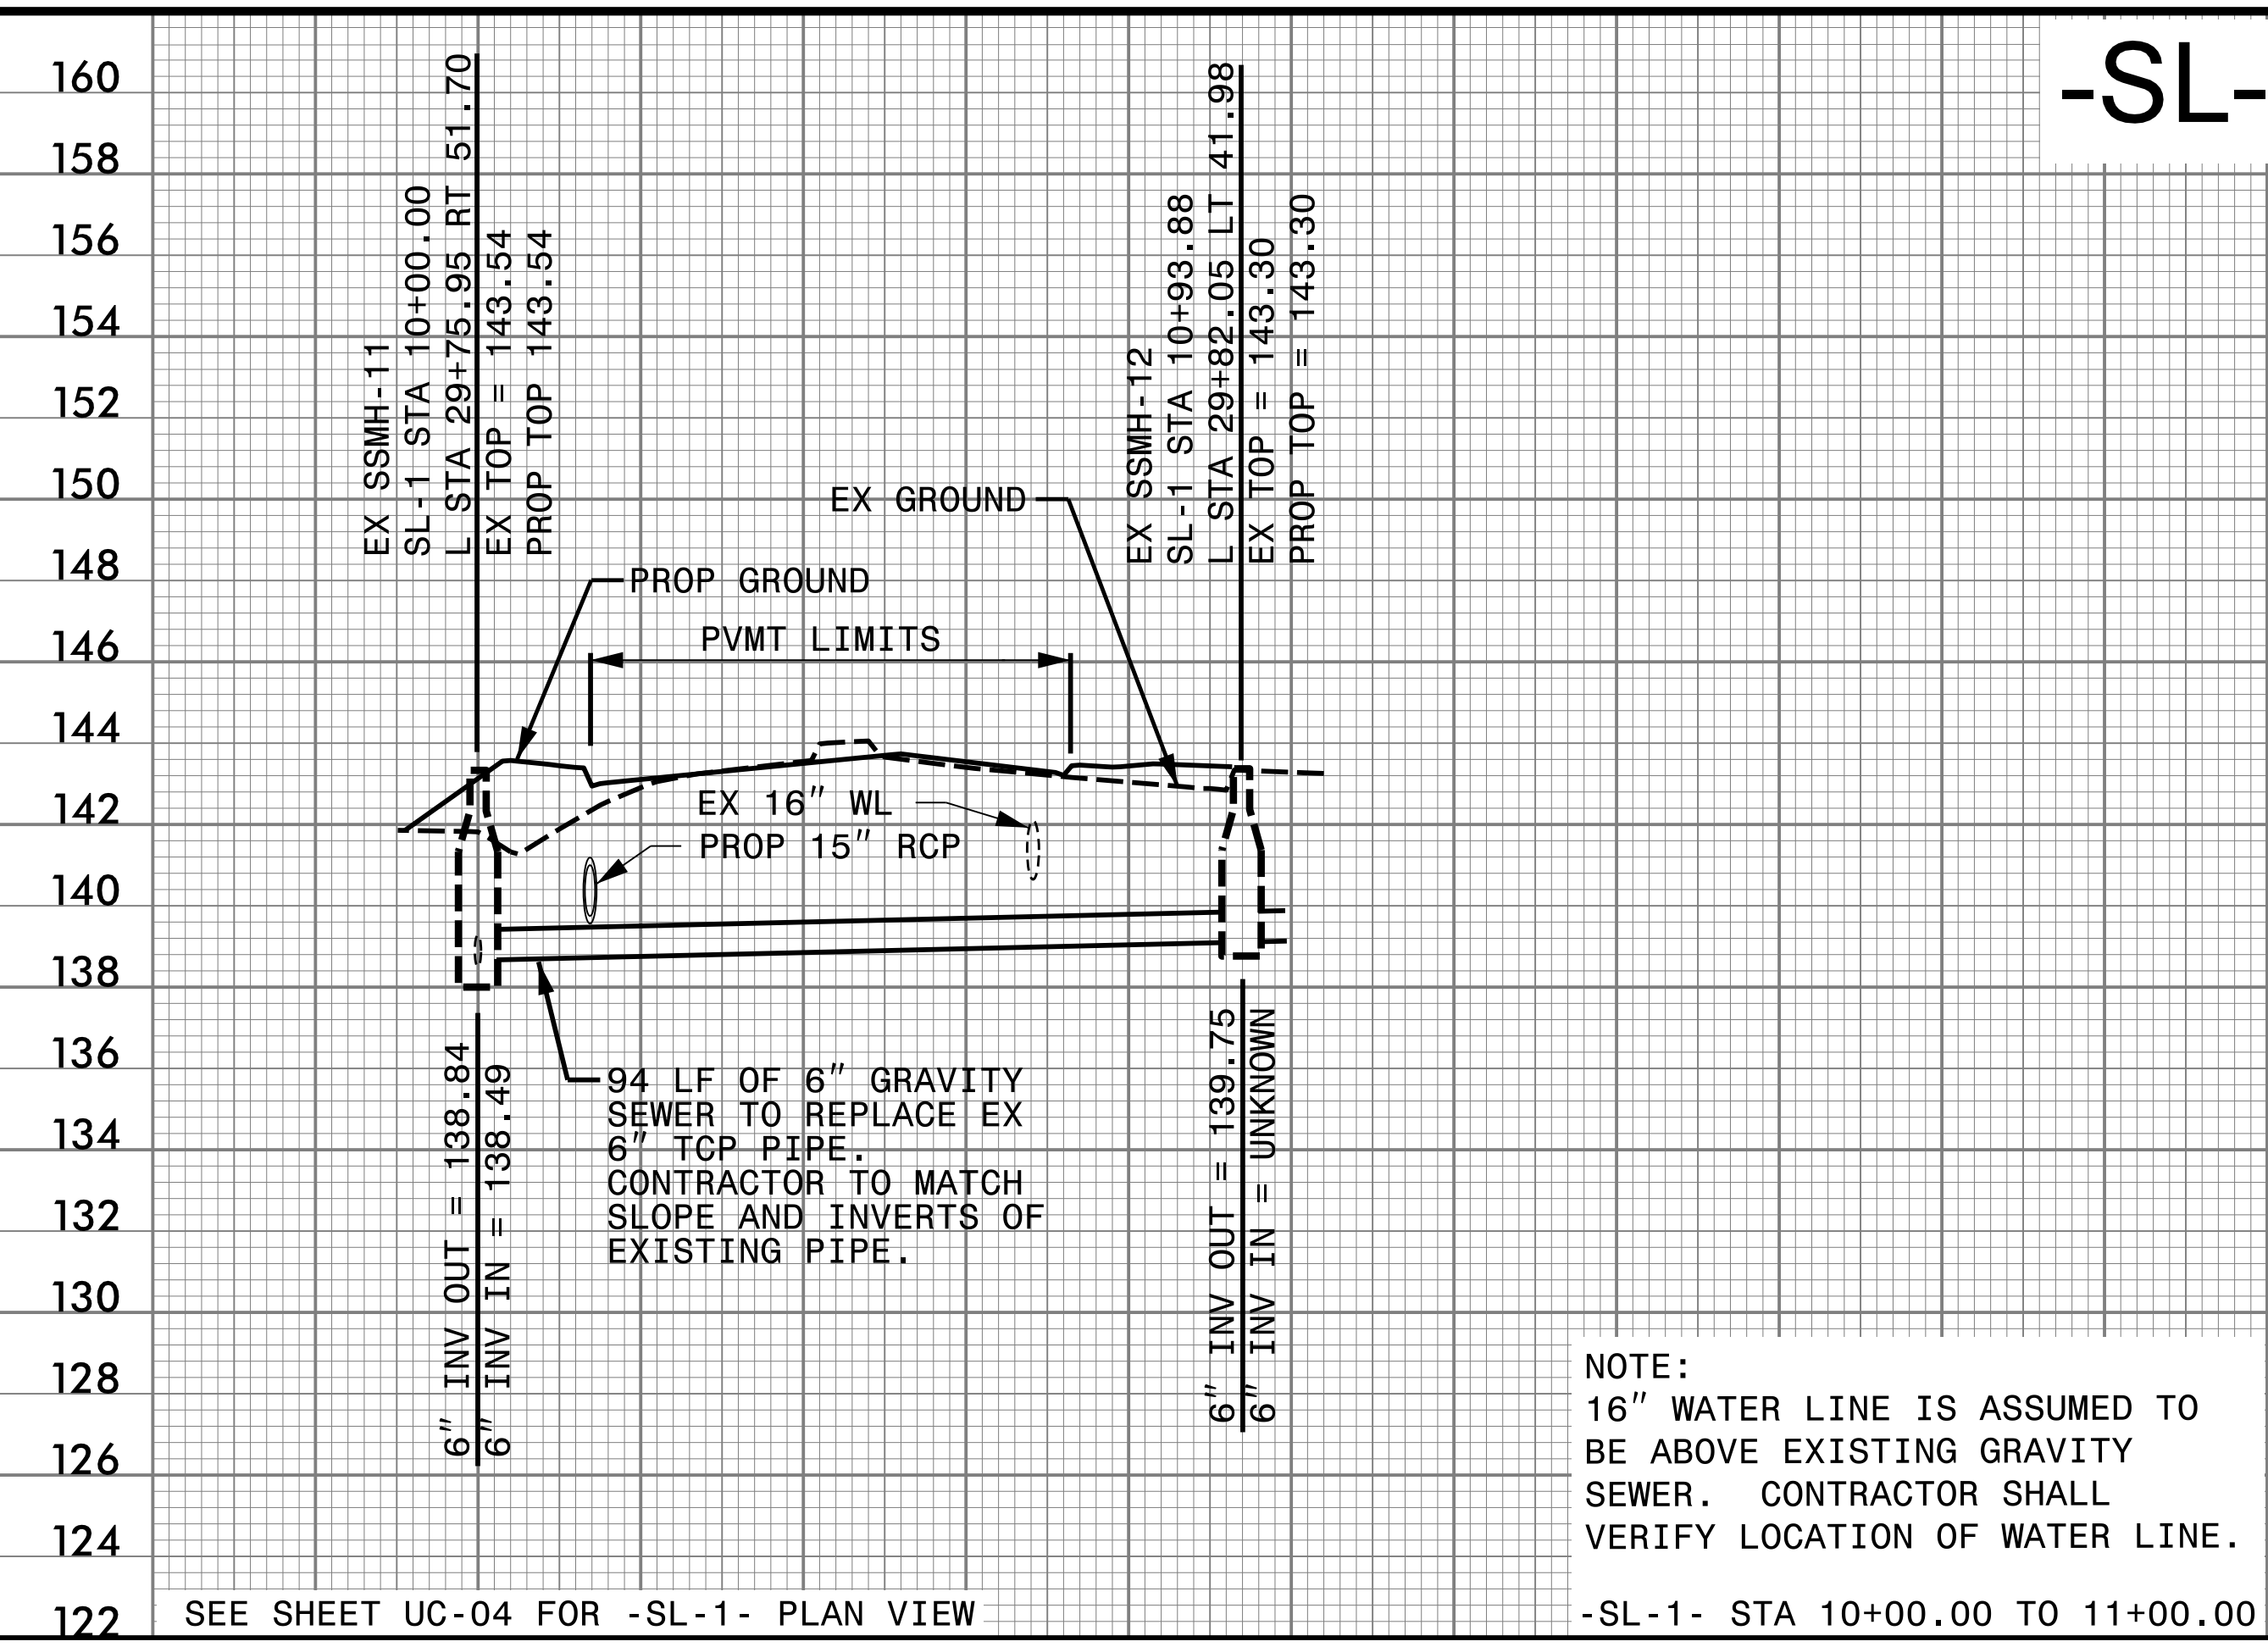


SEE SHEET UC-04 FOR -SL-1- PLAN VIEW

NOTE:
16" WATER LINE IS ASSUMED TO BE ABOVE EXISTING GRAVITY SEWER. CONTRACTOR SHALL VERIFY LOCATION OF WATER LINE.

-SL-1- STA 10+00.00 TO 11+00.00



-SL-1-

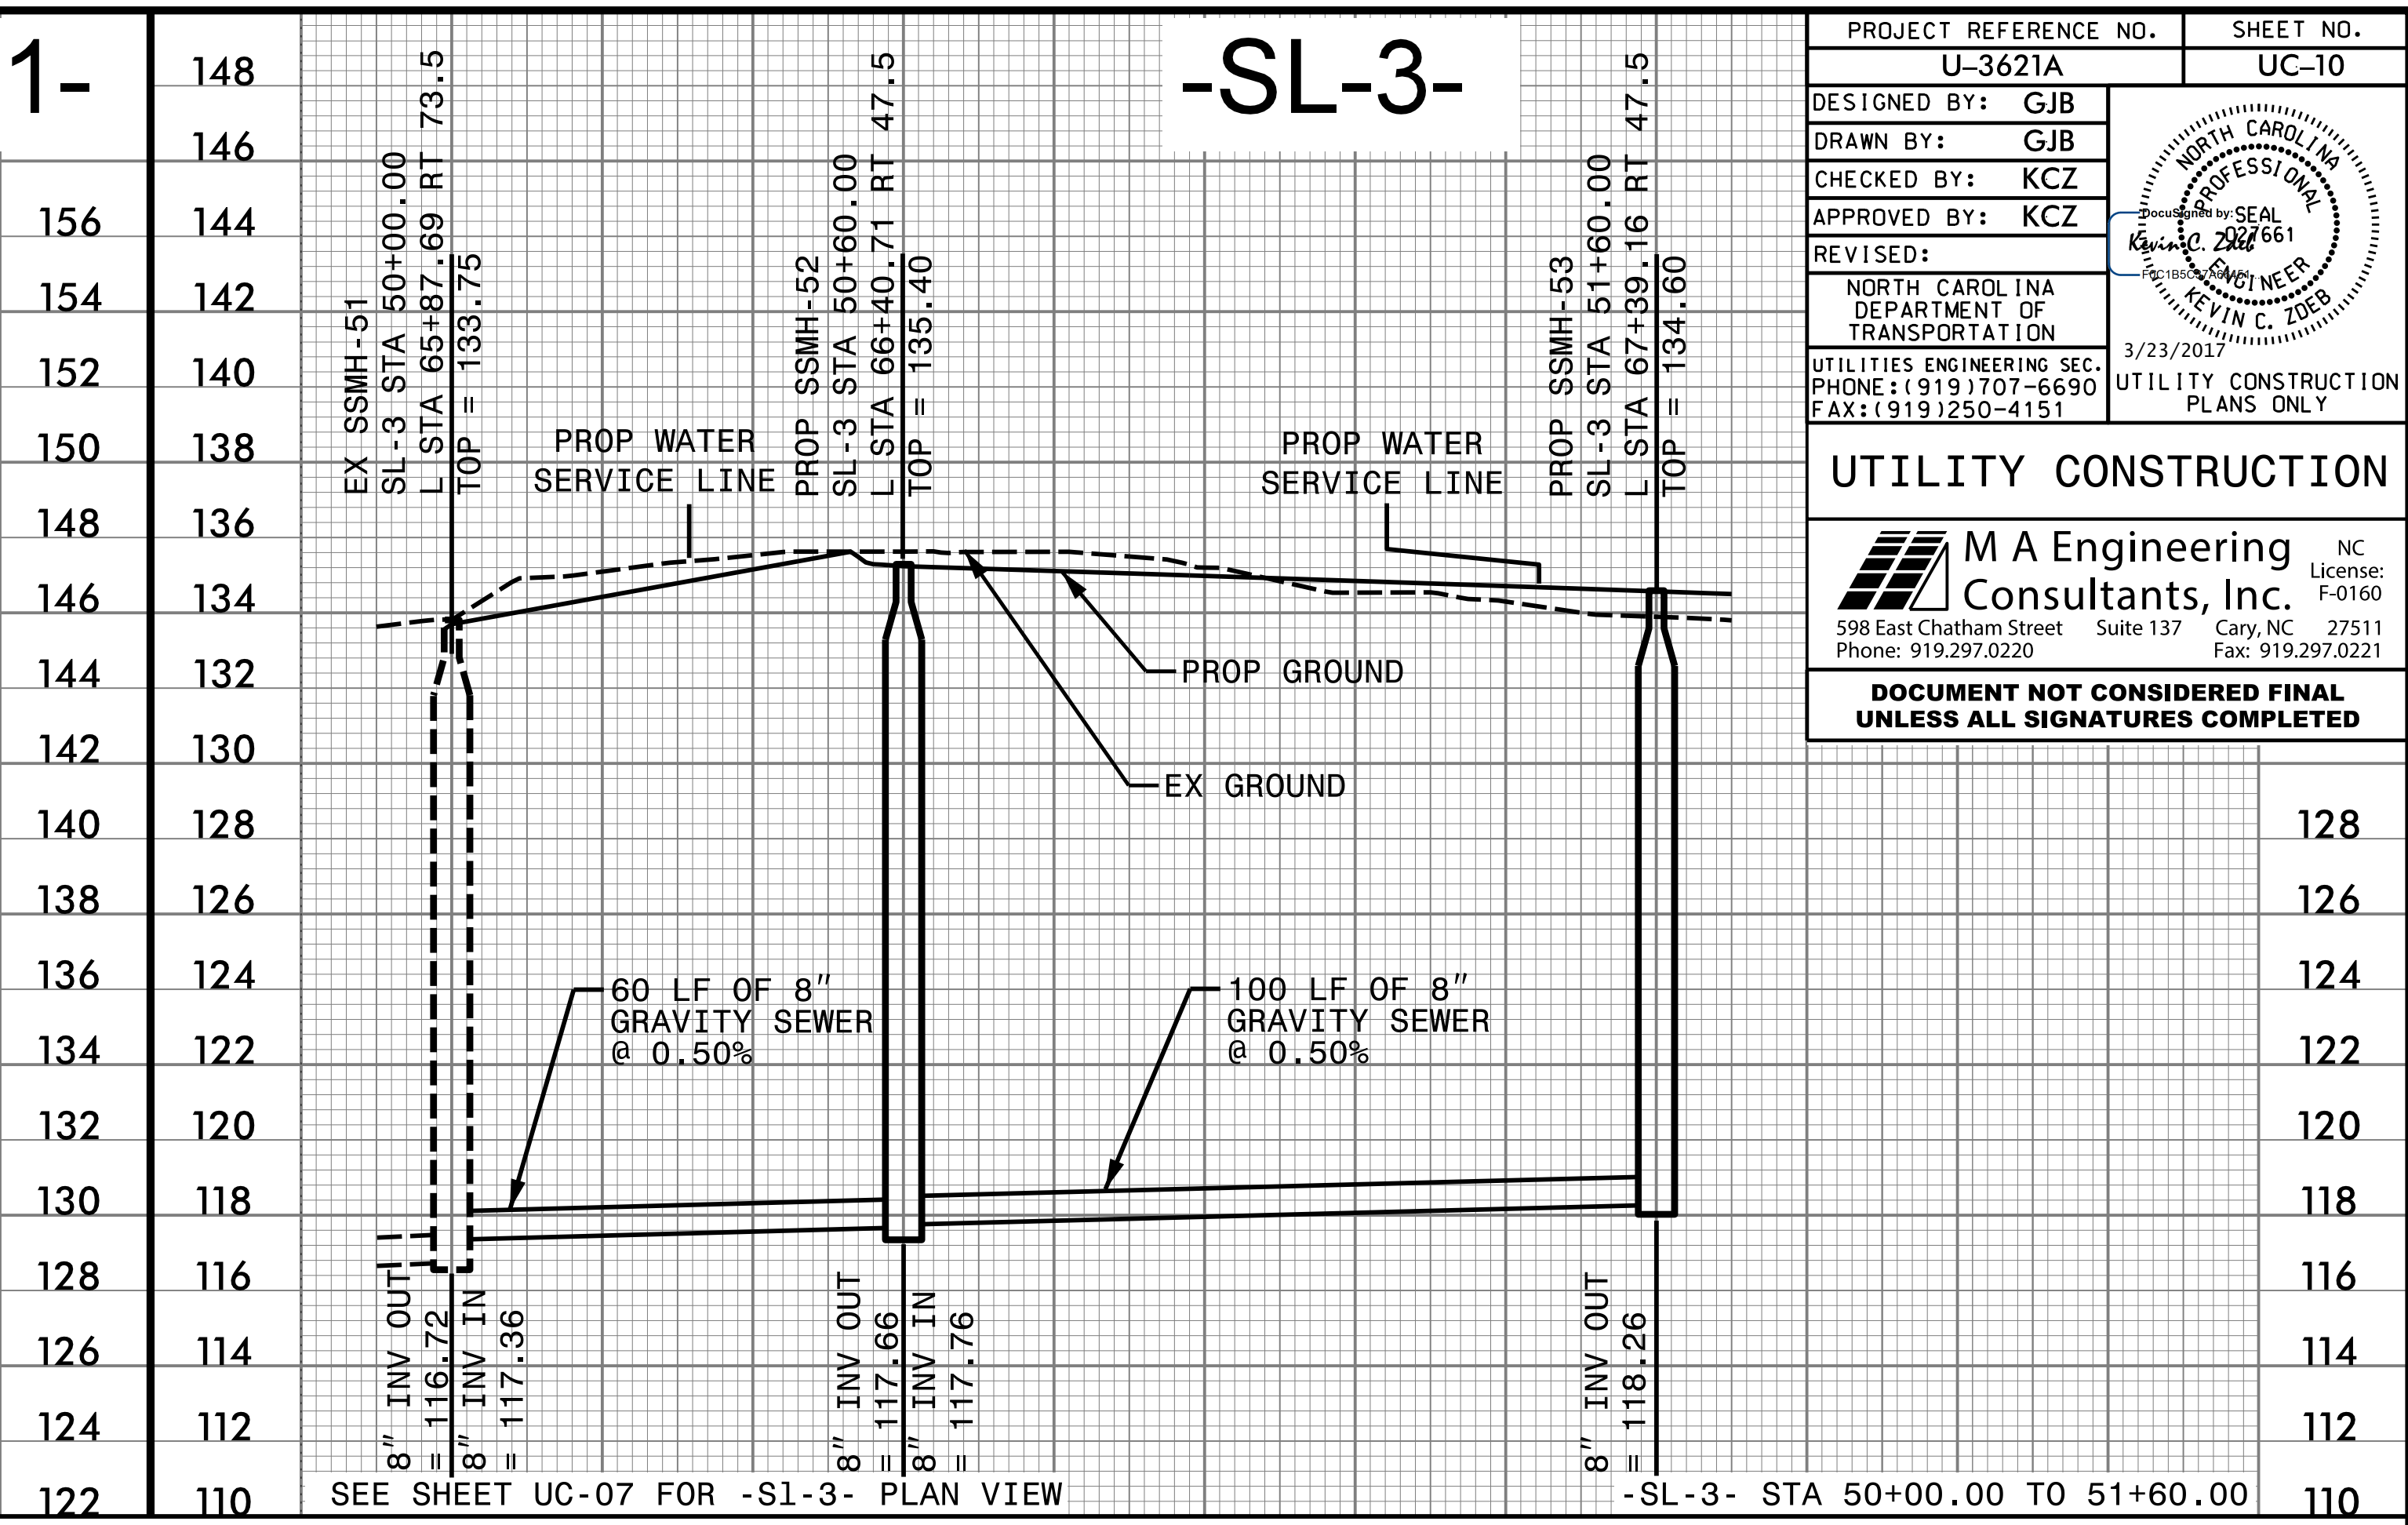


SEE SHEET UC-07 FOR -SL-3- PLAN VIEW


-SL-3- STA 50+00.00 TO 51+00.00

-SL-3-

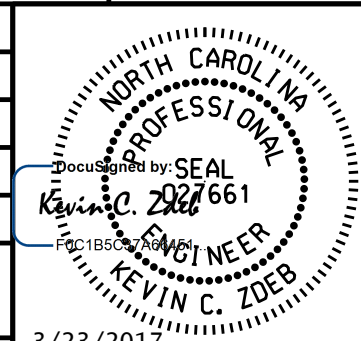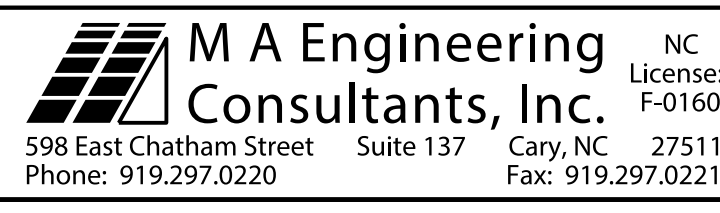PROJECT REFERENCE NO. U-3621A	SHEET NO. UC-10
DESIGNED BY: GJB	
DRAWN BY: GJB	
CHECKED BY: KCZ	
APPROVED BY: KCZ	
REVISED:	3/23/2017
NORTH CAROLINA DEPARTMENT OF TRANSPORTATION UTILITIES ENGINEERING SEC. PHONE: (919) 707-6690 FAX: (919) 250-4151	
UTILITY CONSTRUCTION PLANS ONLY	
UTILITY CONSTRUCTION	
	
DOCUMENT NOT CONSIDERED FINAL UNLESS ALL SIGNATURES COMPLETED	

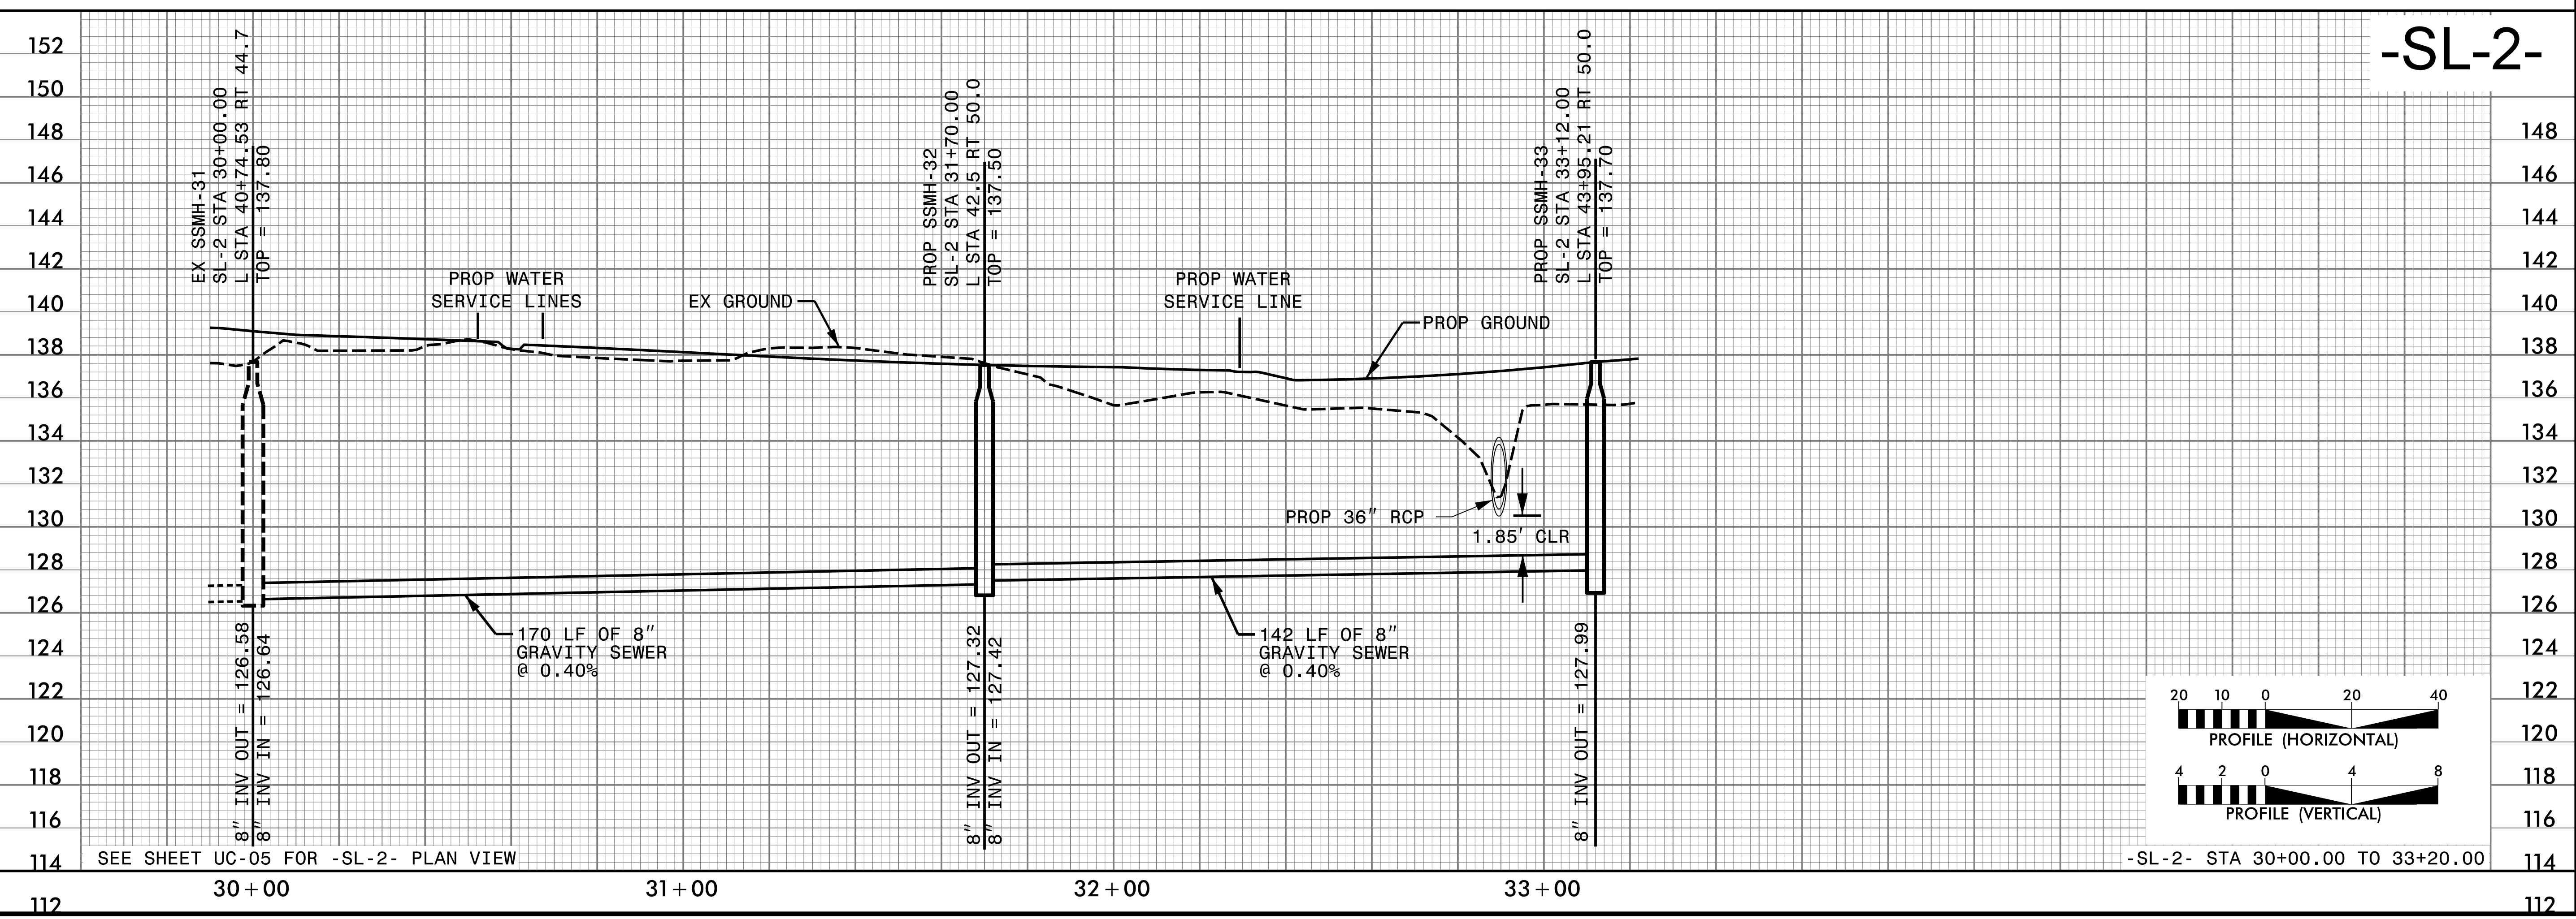

SEE SHEET UC-05 FOR -SL-2- PLAN VIEW

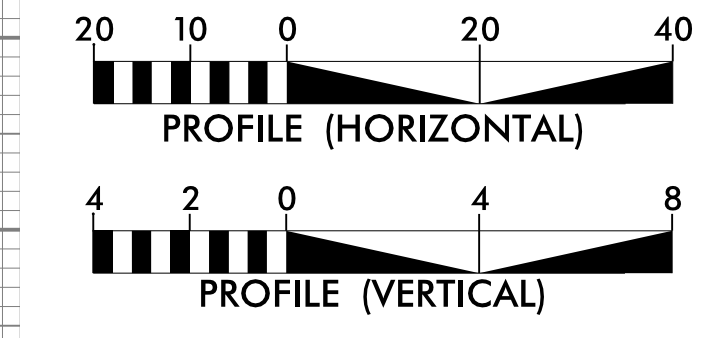

-SL-2- STA 30+00.00 TO 33+00.00

-SL-2-