
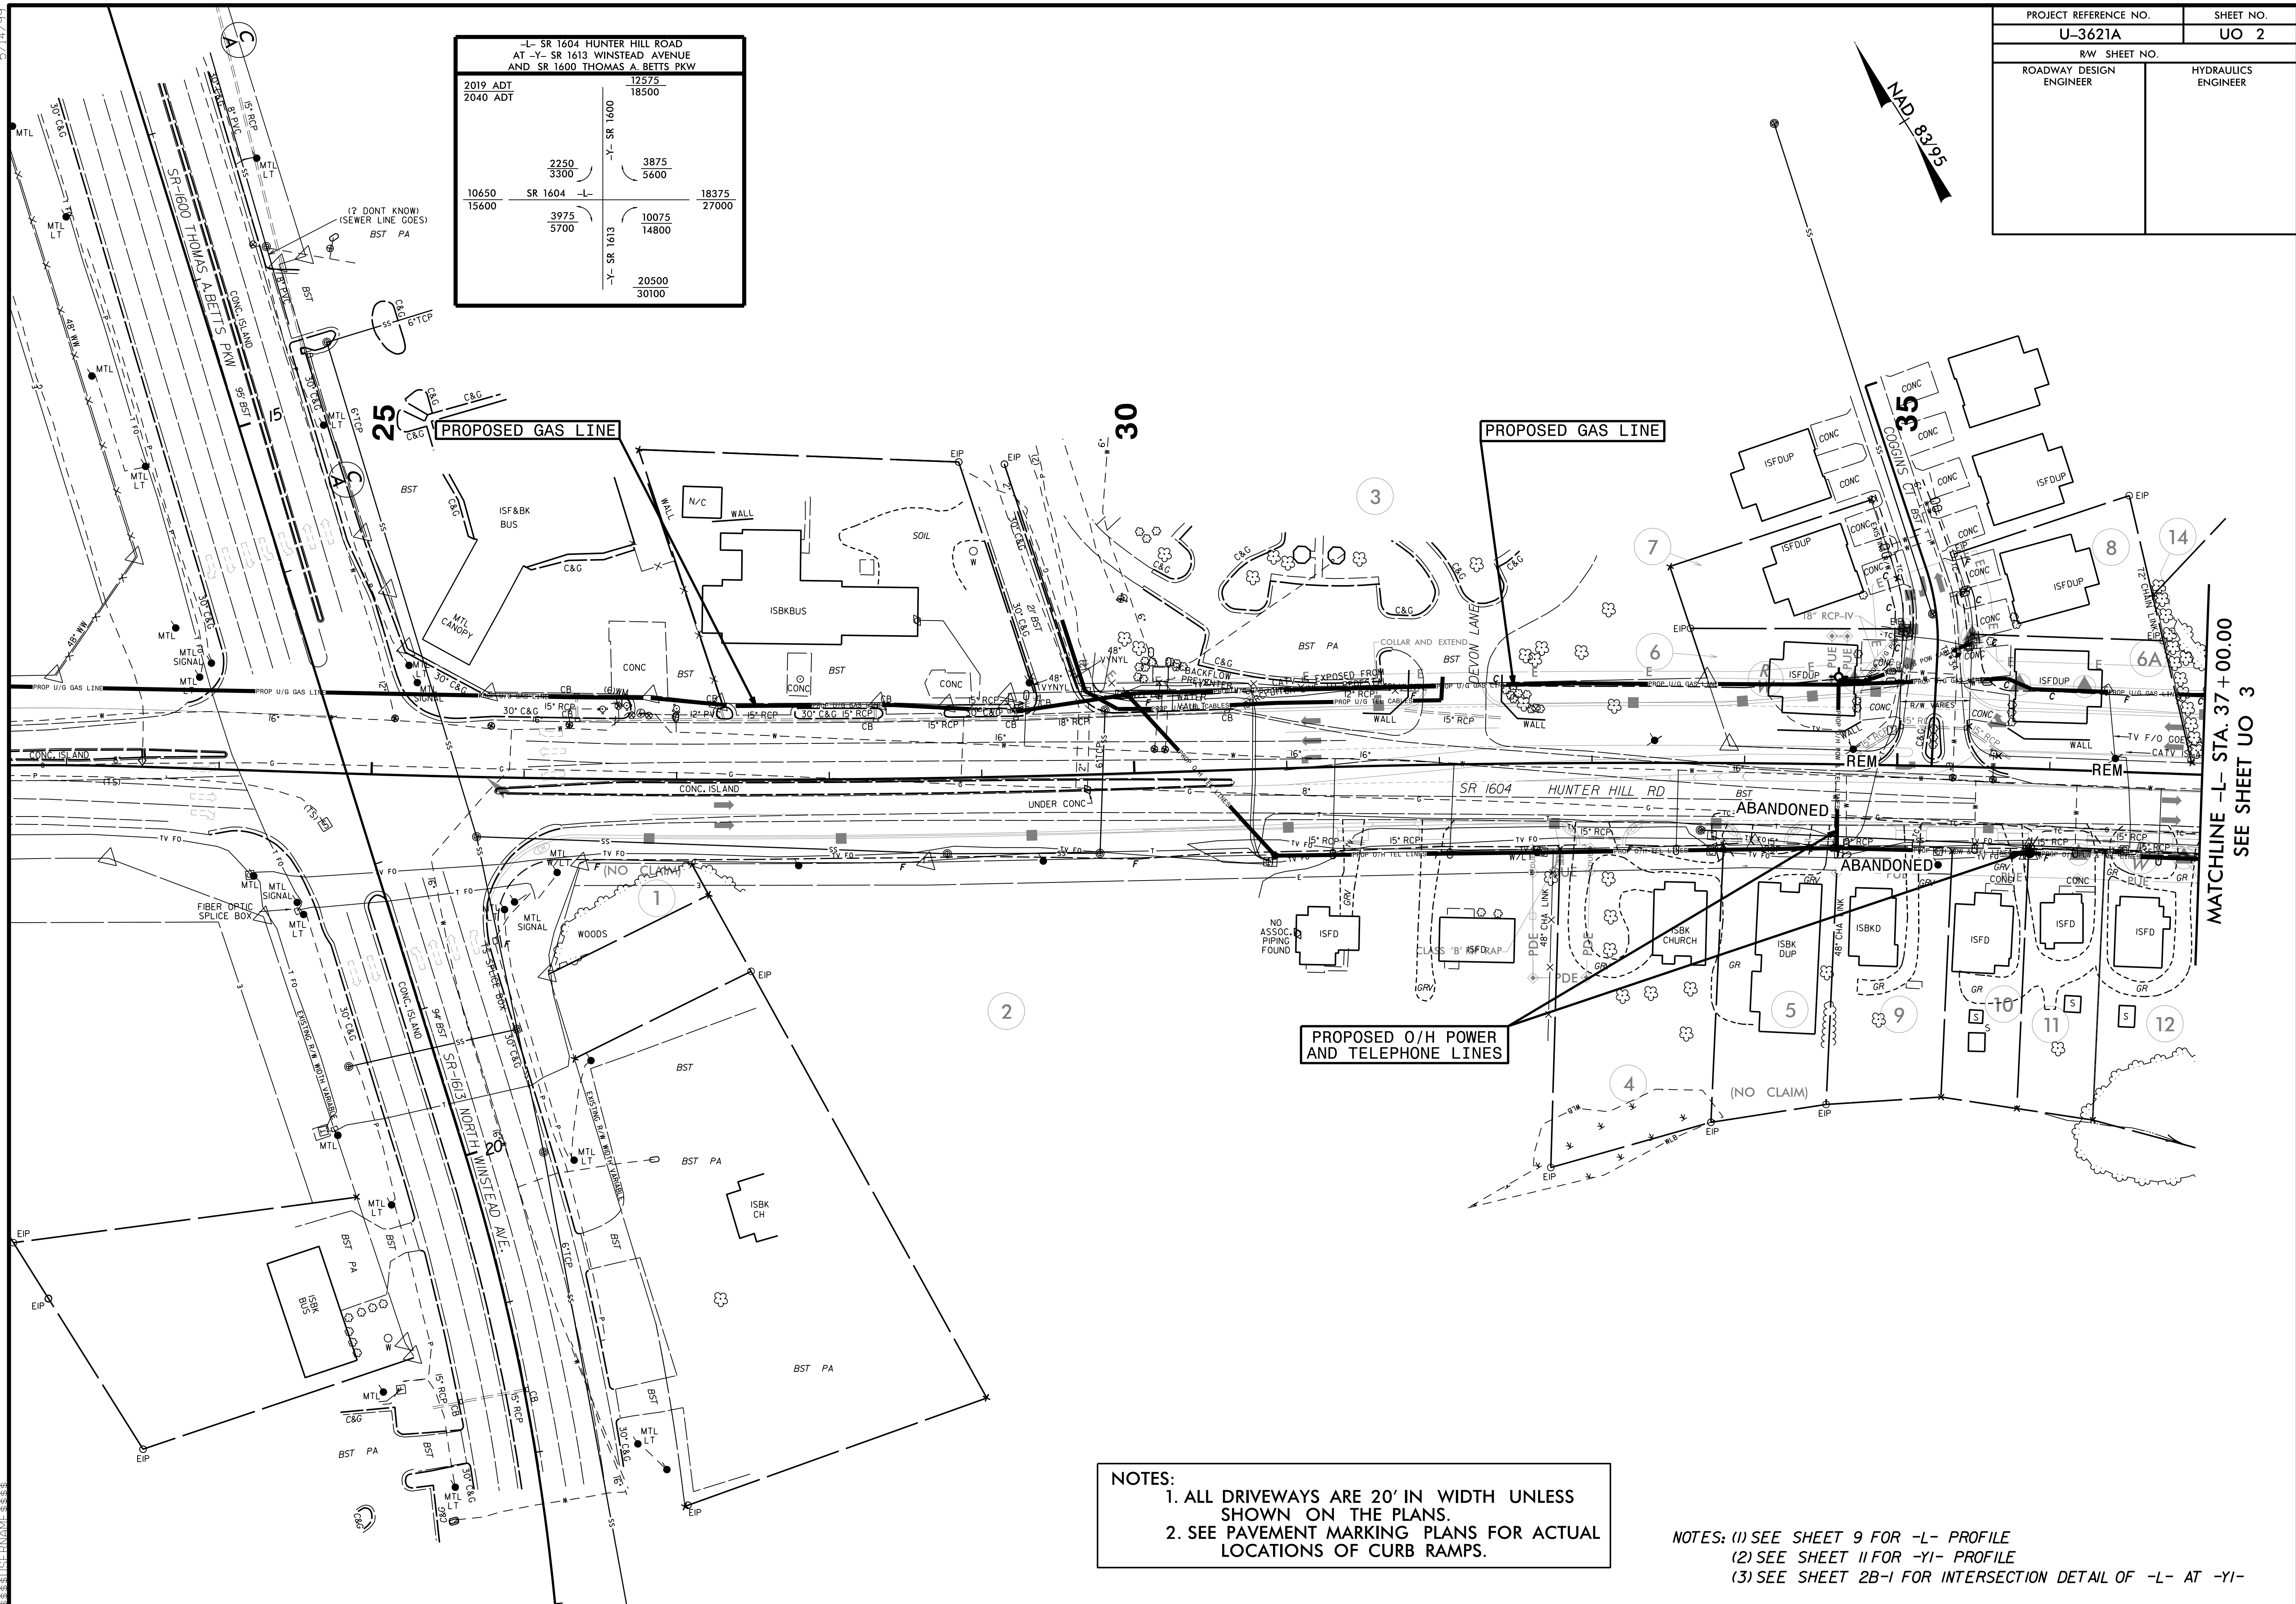


PROJECT REFERENCE NO.	SHEET NO.
U-3621A	UO 2
RW SHEET NO.	
ROADWAY DESIGN ENGINEER	HYDRAULICS ENGINEER

-L- SR 1604 HUNTER HILL ROAD AT -Y- SR 1613 WINSTEAD AVENUE AND SR 1600 THOMAS A. BETTS PKW			
2019 ADT	12575		
2040 ADT	18500		
	2250	3875	
	3300	5600	
10650	SR 1604	18375	27000
15600		10075	14800
	3975	5700	
	-Y- SR 1613	20500	30100

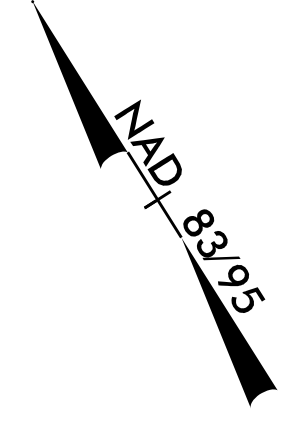

NOTES:
 1. ALL DRIVEWAYS ARE 20' IN WIDTH UNLESS SHOWN ON THE PLANS.
 2. SEE PAVEMENT MARKING PLANS FOR ACTUAL LOCATIONS OF CURB RAMPS.

NOTES: (1) SEE SHEET 9 FOR -L- PROFILE
 (2) SEE SHEET 11 FOR -Y1- PROFILE
 (3) SEE SHEET 2B-1 FOR INTERSECTION DETAIL OF -L- AT -Y1-

MATCHLINE -L- STA. 37+00.00
SEE SHEET UO 3

5/14/99