


**This electronic collection of documents is provided
for the convenience of the user
and is Not a Certified Document –**

**The documents contained herein were originally issued
and sealed by the individuals whose names and license
numbers appear on each page, on the dates appearing
with their signature on that page.**

**This file or an individual page
shall not be considered a certified document.**

09/28/99

TIP PROJECT: B-4598

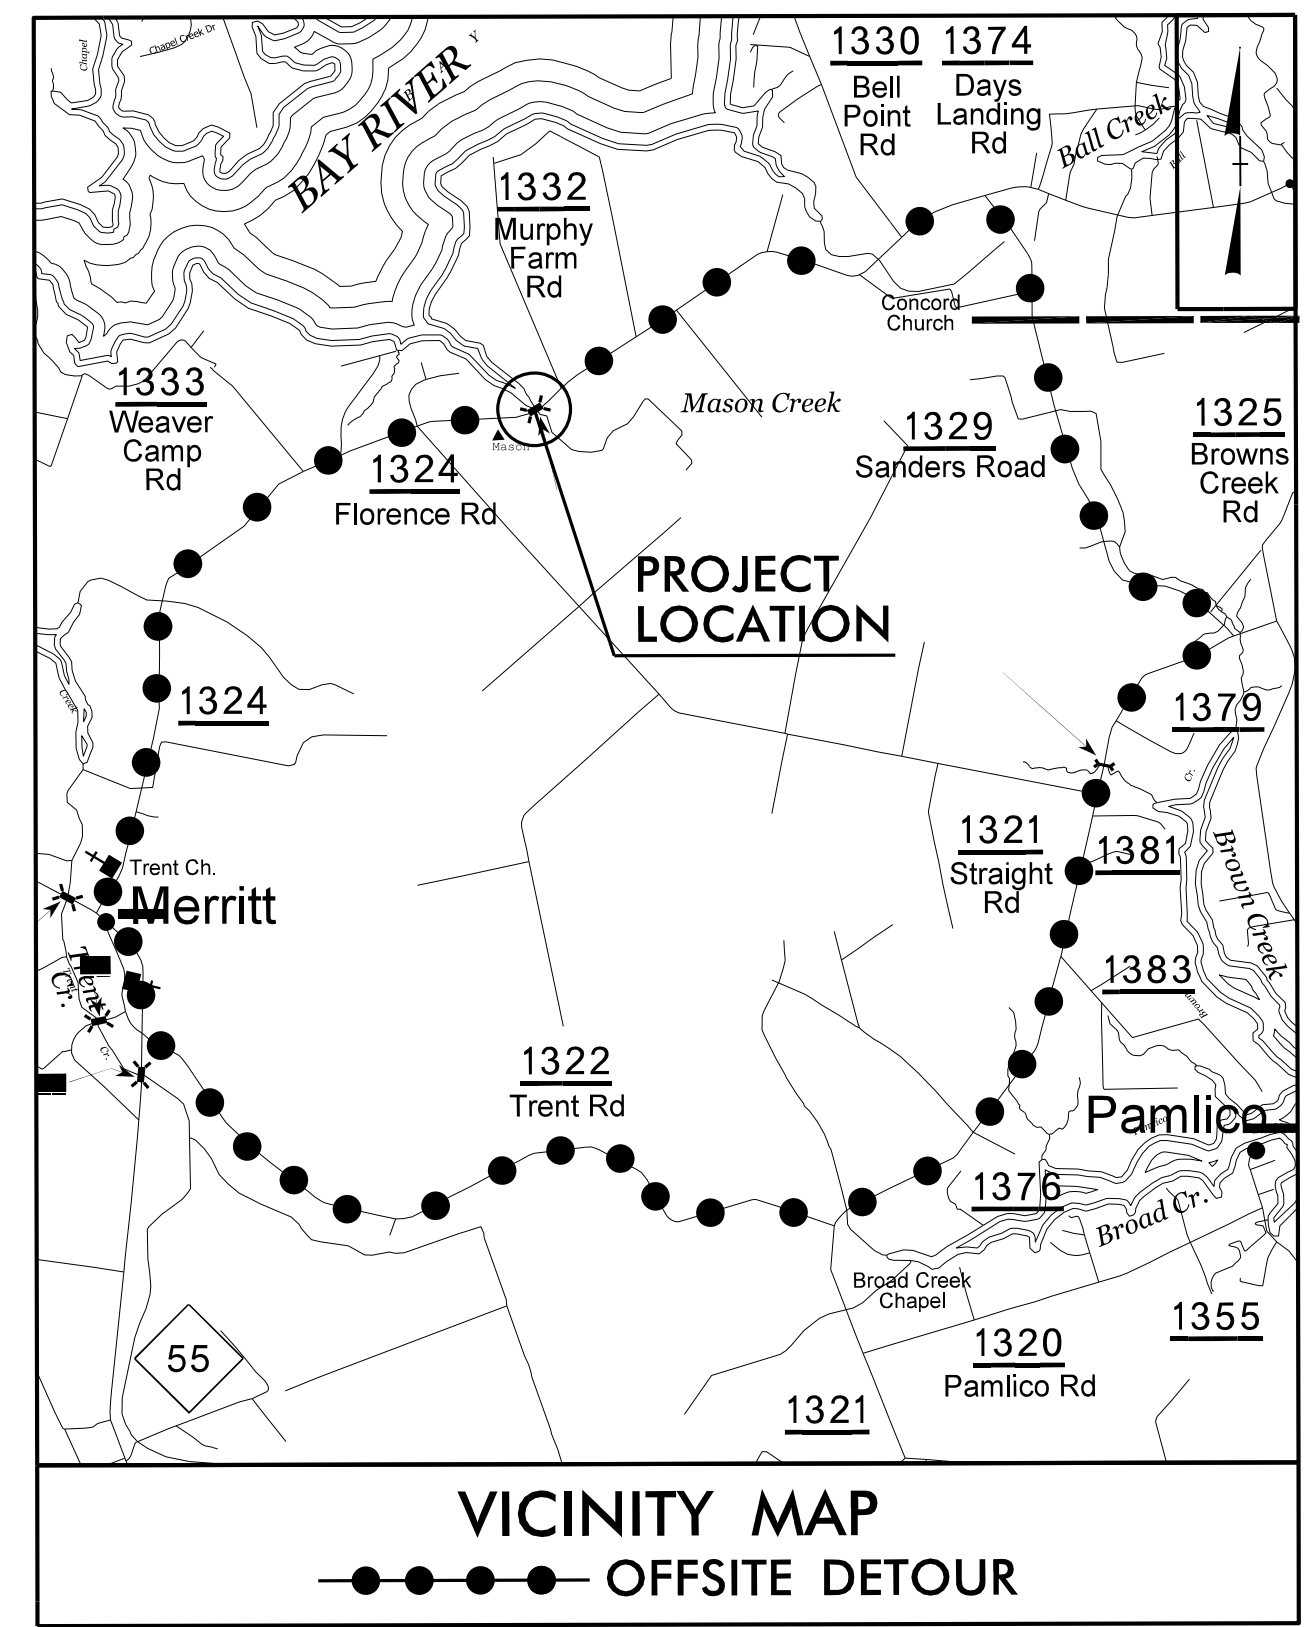

STATE OF NORTH CAROLINA
DIVISION OF HIGHWAYS



**UTILITIES BY OTHERS PLANS
PAMLICO COUNTY**

**LOCATION: BRIDGE 16 OVER MASON CREEK
ON SR 1324 (FLORENCE RD)**


**TYPE OF WORK: POWER DISTRIBUTION AND
TELEPHONE RELOCATION**

T.I.P. NO.	SHEET NO.
B-4598	UO-1

NOTE:
ALL UTILITY WORK SHOWN ON THIS SHEET IS DONE BY OTHERS.
NO PAYMENT WILL BE MADE TO THE CONTRACTOR FOR UTILITY WORK SHOWN ON THIS SHEET.

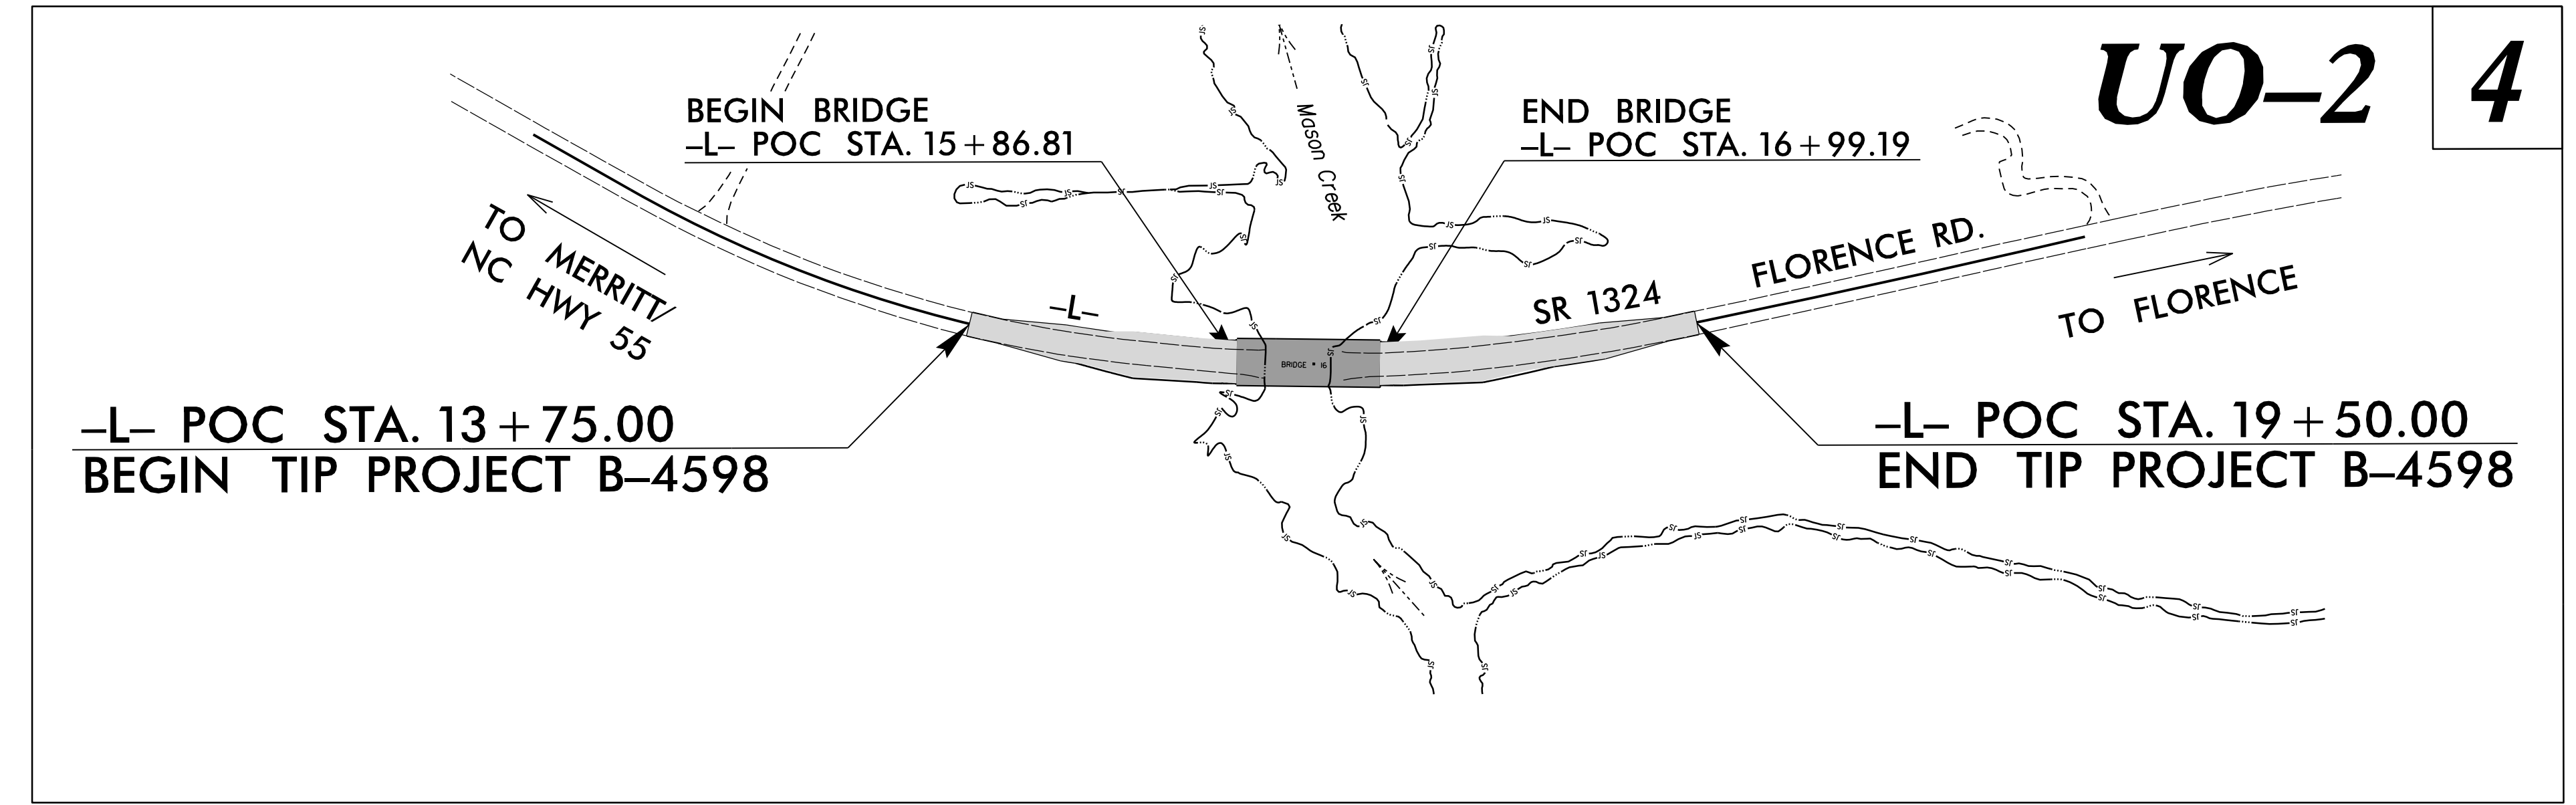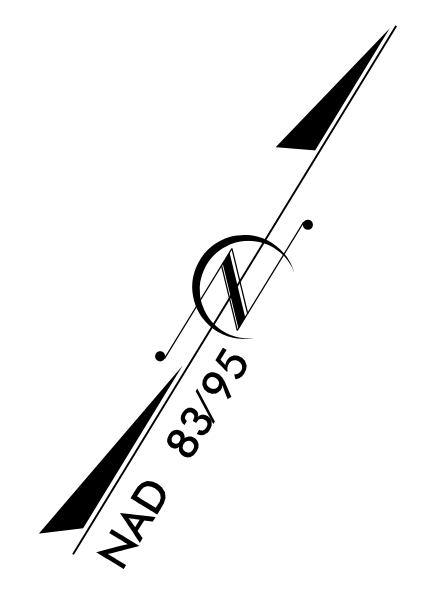

14-FEB-2017 09:18
 C:\Users\NCDOTUser\OneDrive\Engineering\UB0\Proj\B4598\Utilities\sh_U001_psh.dgn
 \$\$\$SERVERNAME\$\$\$

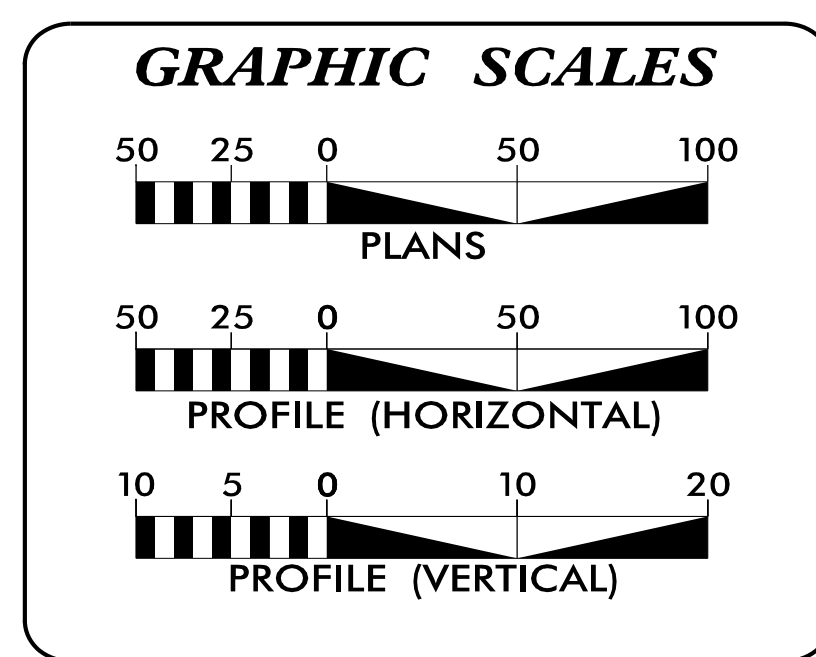

INDEX OF SHEETS

SHEET NO.:	DESCRIPTION:
UO-1	TITLE SHEET
UO-2	UBO PLAN SHEET

UTILITY OWNERS WITH CONFLICTS

(A) TIDELAND EMC - POWER DISTRIBUTION
(B) CENTURY LINK / EMBARQ - COMMUNICATIONS

PREPARED IN THE OFFICE OF:

TELICS

849 SOUTH LAUREL ST
LINCOLNTON, NC 28092
PHONE (704) 732-3241



STEVE MODE UTILITY PROJECT MANAGER
LANCE LALIBERTE PROJECT UTILITY COORDINATOR

**DIVISION OF HIGHWAYS
UTILITIES UNIT**
1555 MAIL SERVICES CENTER
RALEIGH, NC 27699-1555
PHONE (919) 707-6690
FAX (919) 250-4151

Bo Hemphill, PE UTILITIES REGIONAL ENGINEER
Nabil Hamdan UTILITIES ENGINEER
Amy Dupree UTILITIES AREA COORDINATOR
Dayton Martin UTILITIES COORDINATOR

UTILITIES BY OTHERS

NOTE:
ALL UTILITY WORK SHOWN ON THIS SHEET WILL BE DONE BY OTHERS. NO PAYMENT WILL BE MADE TO THE CONTRACTOR FOR UTILITY WORK SHOWN ON THIS SHEET.

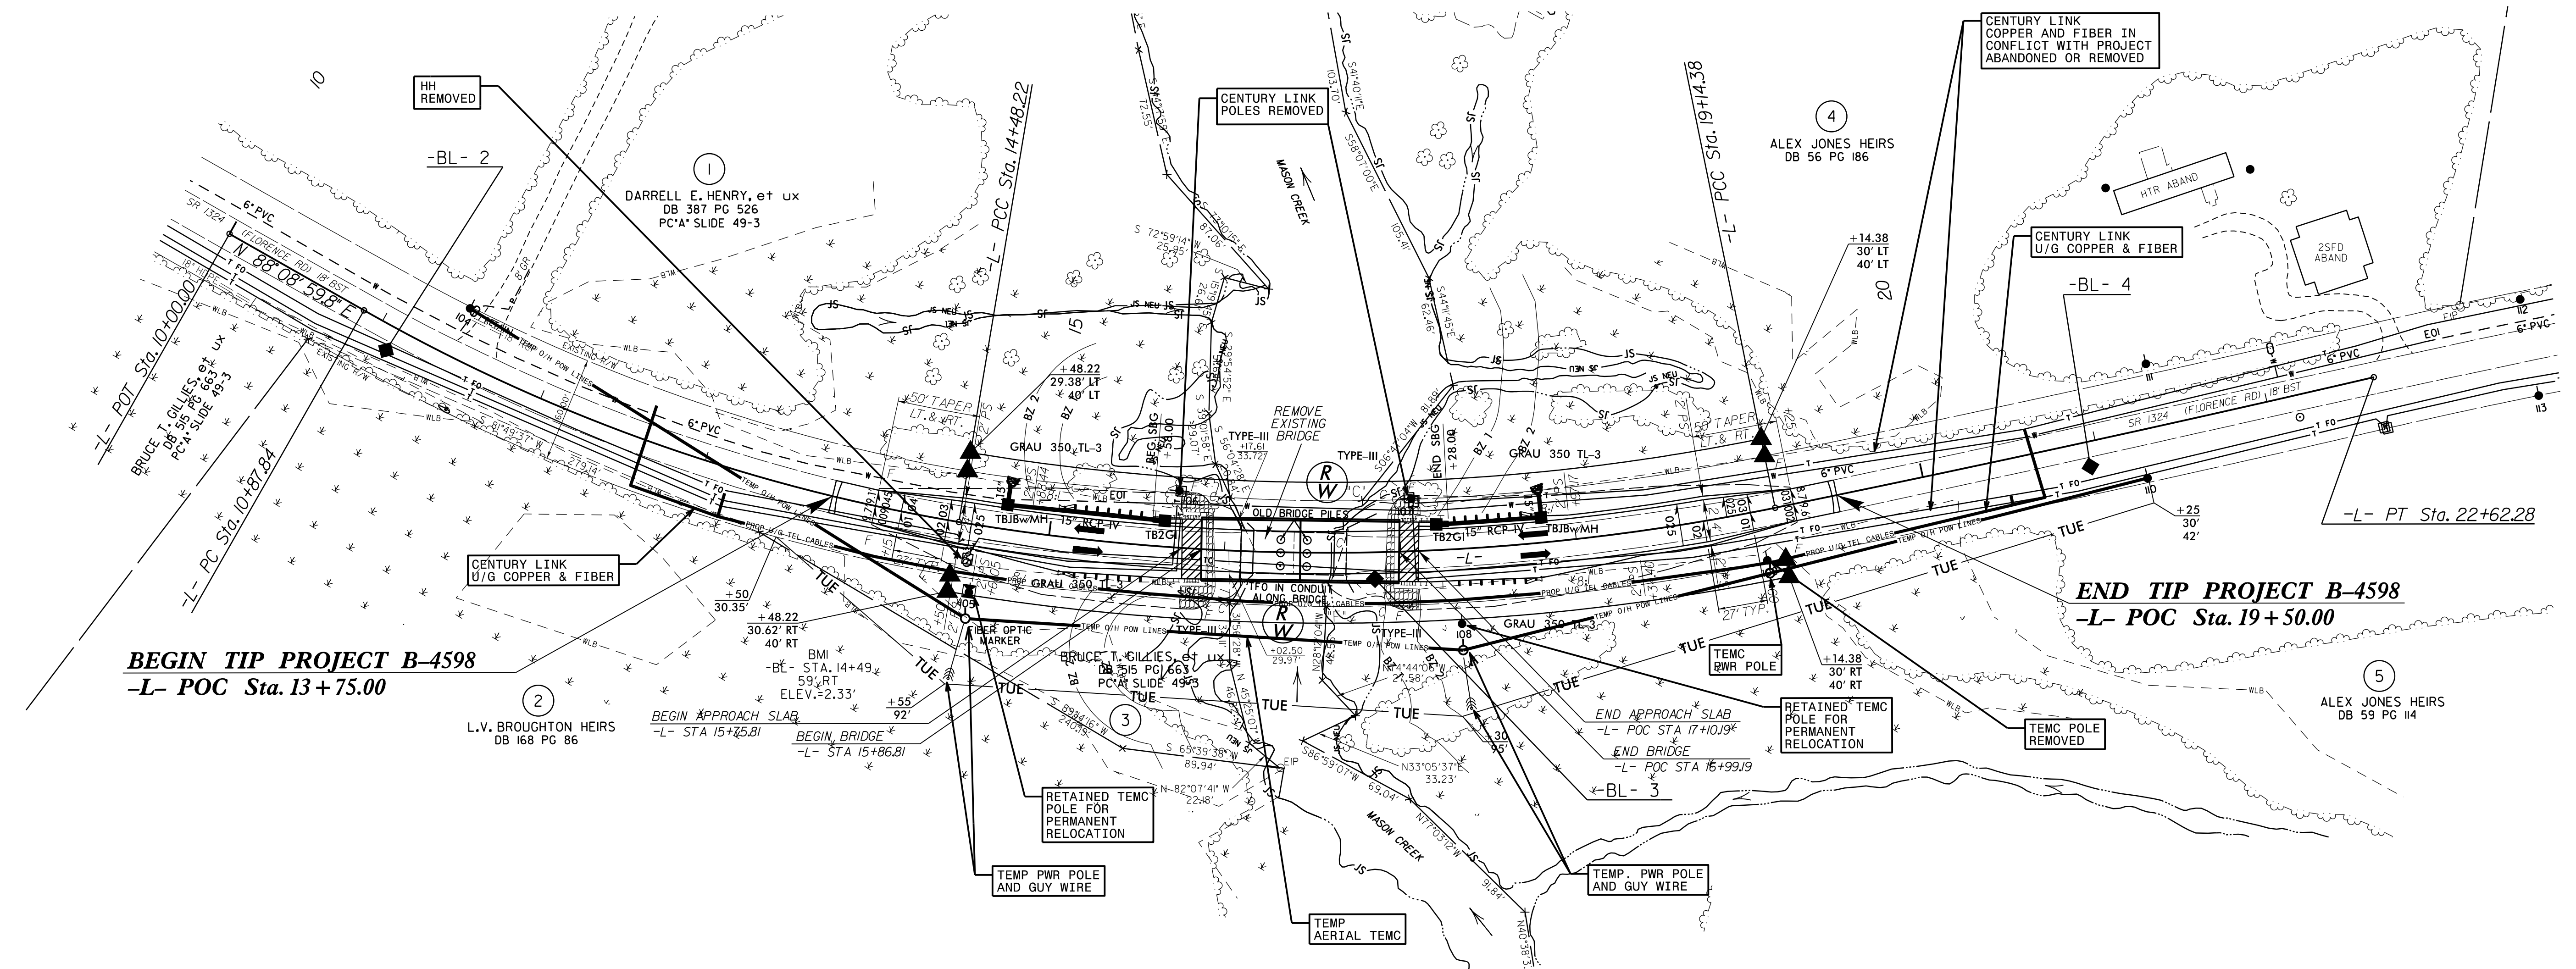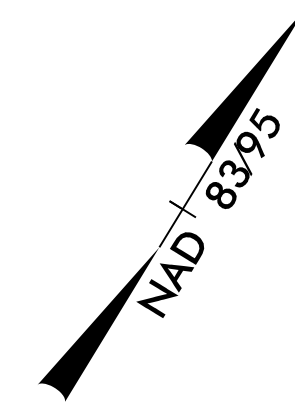

5/14/99
 06-MAR-2017 15:46 Engineering\UB01\Proj\B4598-ut.rdy4_U002_psh.dgn
 skt\p\B4598-ut.rdy4_U002_psh.dgn