
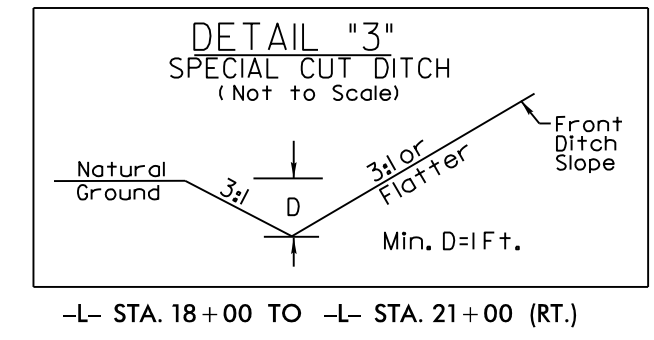
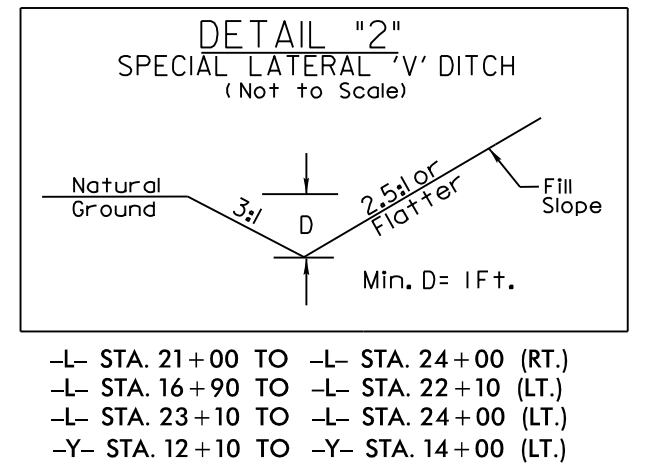
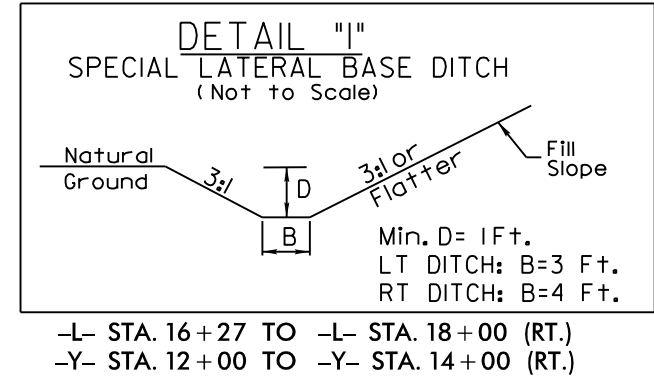
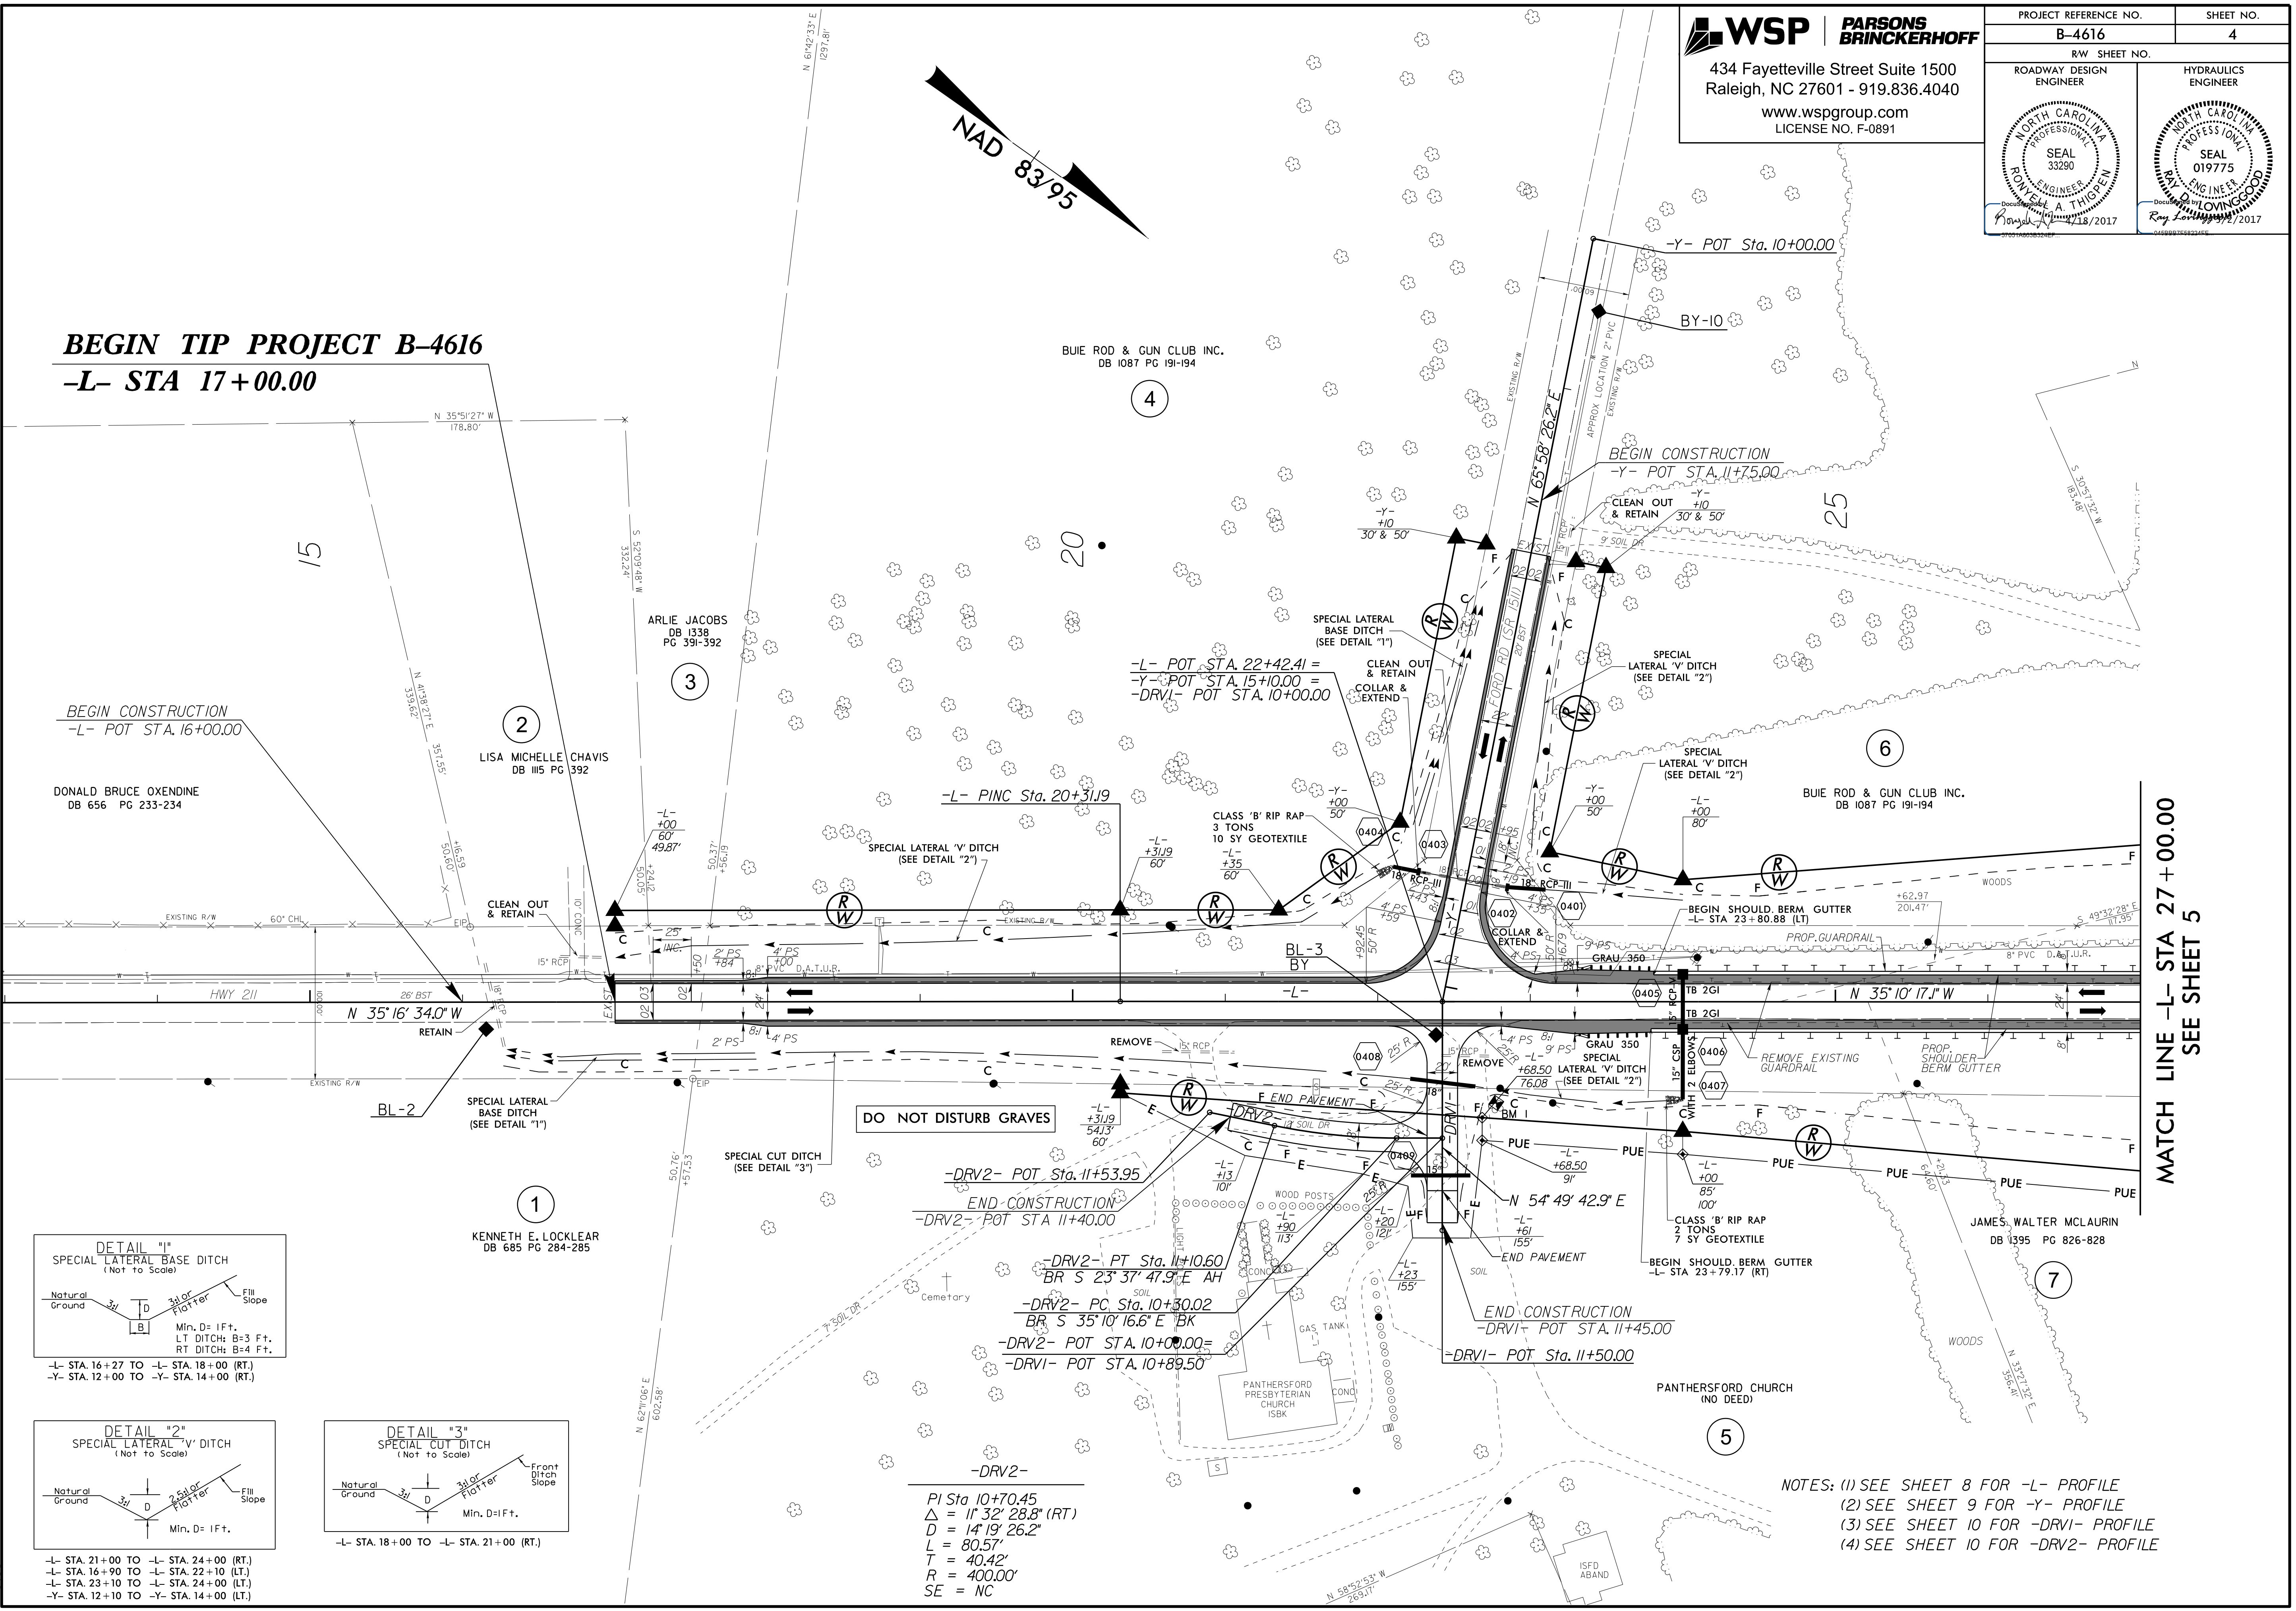


WSP **PARSONS BRINCKERHOFF**
 434 Fayetteville Street Suite 1500
 Raleigh, NC 27601 - 919.836.4040
 www.wspgroup.com
 LICENSE NO. F-0891

PROJECT REFERENCE NO. B-4616	SHEET NO. 4
RW SHEET NO.	
ROADWAY DESIGN ENGINEER	HYDRAULICS ENGINEER

BEGIN TIP PROJECT B-4616
-L- STA 17+00.00

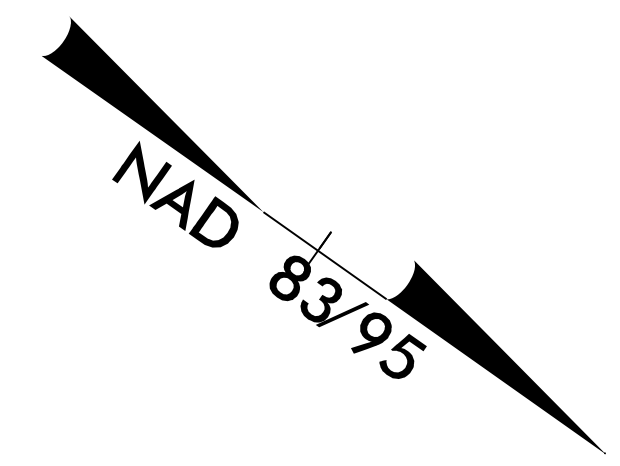

-DRV2-
 PI Sta 10+70.45
 $\Delta = 1^\circ 32' 28.8''$ (RT)
 D = 14' 19' 26.2"
 L = 80.57'
 T = 40.42'
 R = 400.00'
 SE = NC

NOTES: (1) SEE SHEET 8 FOR -L- PROFILE
 (2) SEE SHEET 9 FOR -Y- PROFILE
 (3) SEE SHEET 10 FOR -DRV1- PROFILE
 (4) SEE SHEET 10 FOR -DRV2- PROFILE

MATCH LINE -L- STA 27+00.00
SEE SHEET 5