


5/28/17

**WSP** | **PARSONS BRINCKERHOFF**  
 434 Fayetteville Street Suite 1500  
 Raleigh, NC 27601 - 919.836.4040  
 www.wspgroup.com  
 LICENSE NO. F-0891

PROJECT REFERENCE NO. <b>B-4616</b>	SHEET NO. <b>8</b>
ROADWAY DESIGN ENGINEER	HYDRAULICS ENGINEER

LEFT DITCH -----


RIGHT DITCH -----

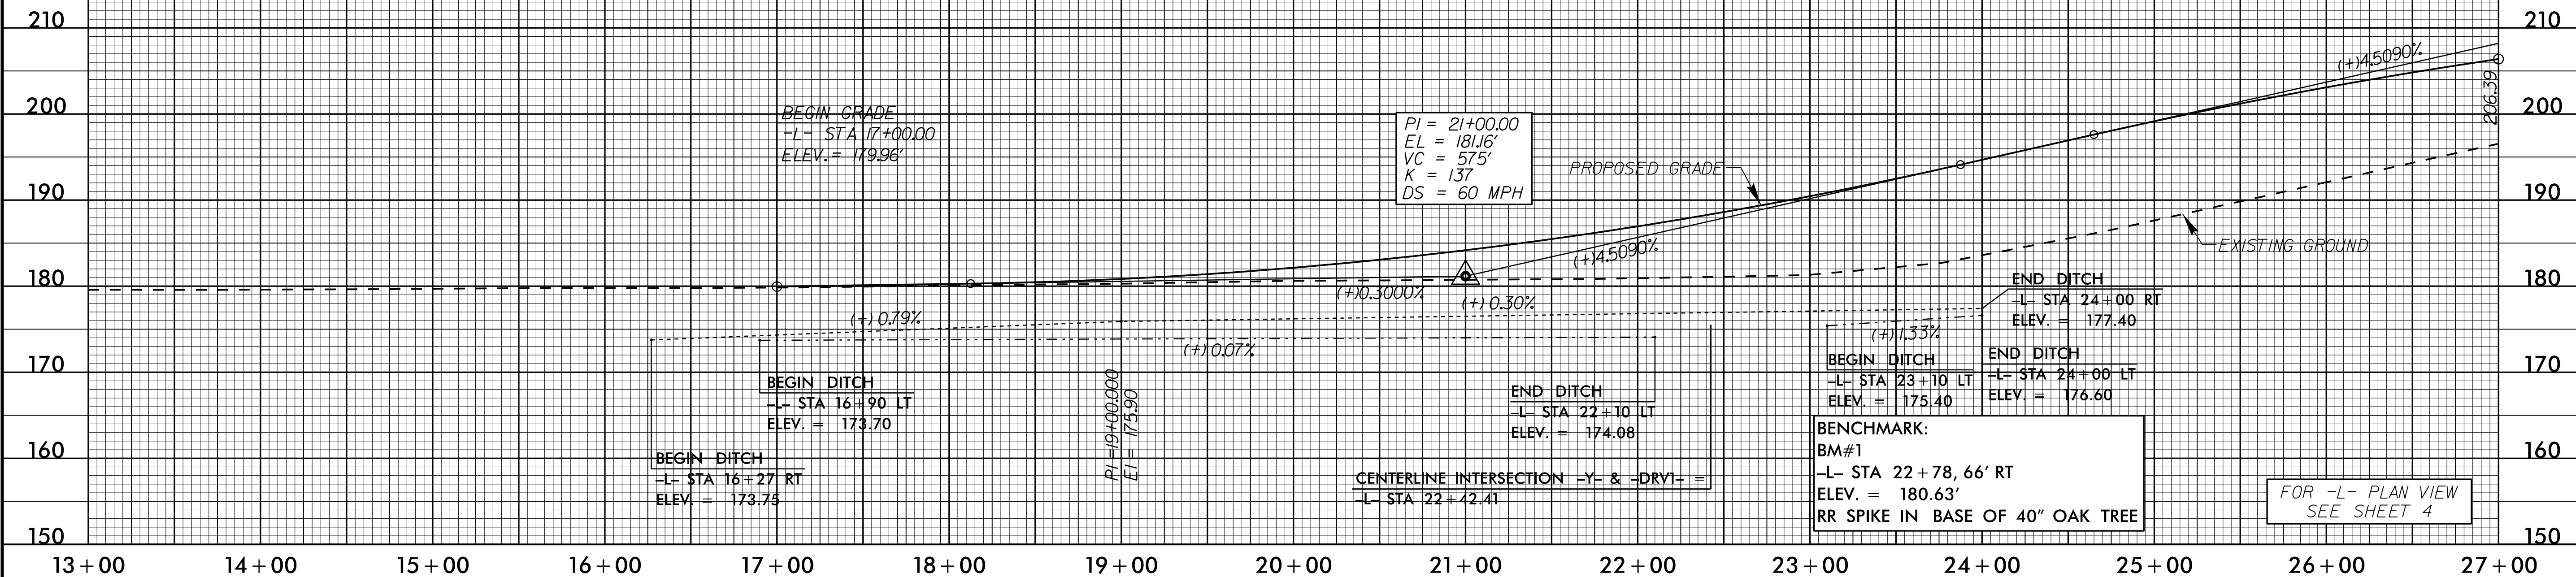

FOR -L- PLAN VIEW SEE SHEET 4

LEFT DITCH -----

RIGHT DITCH -----

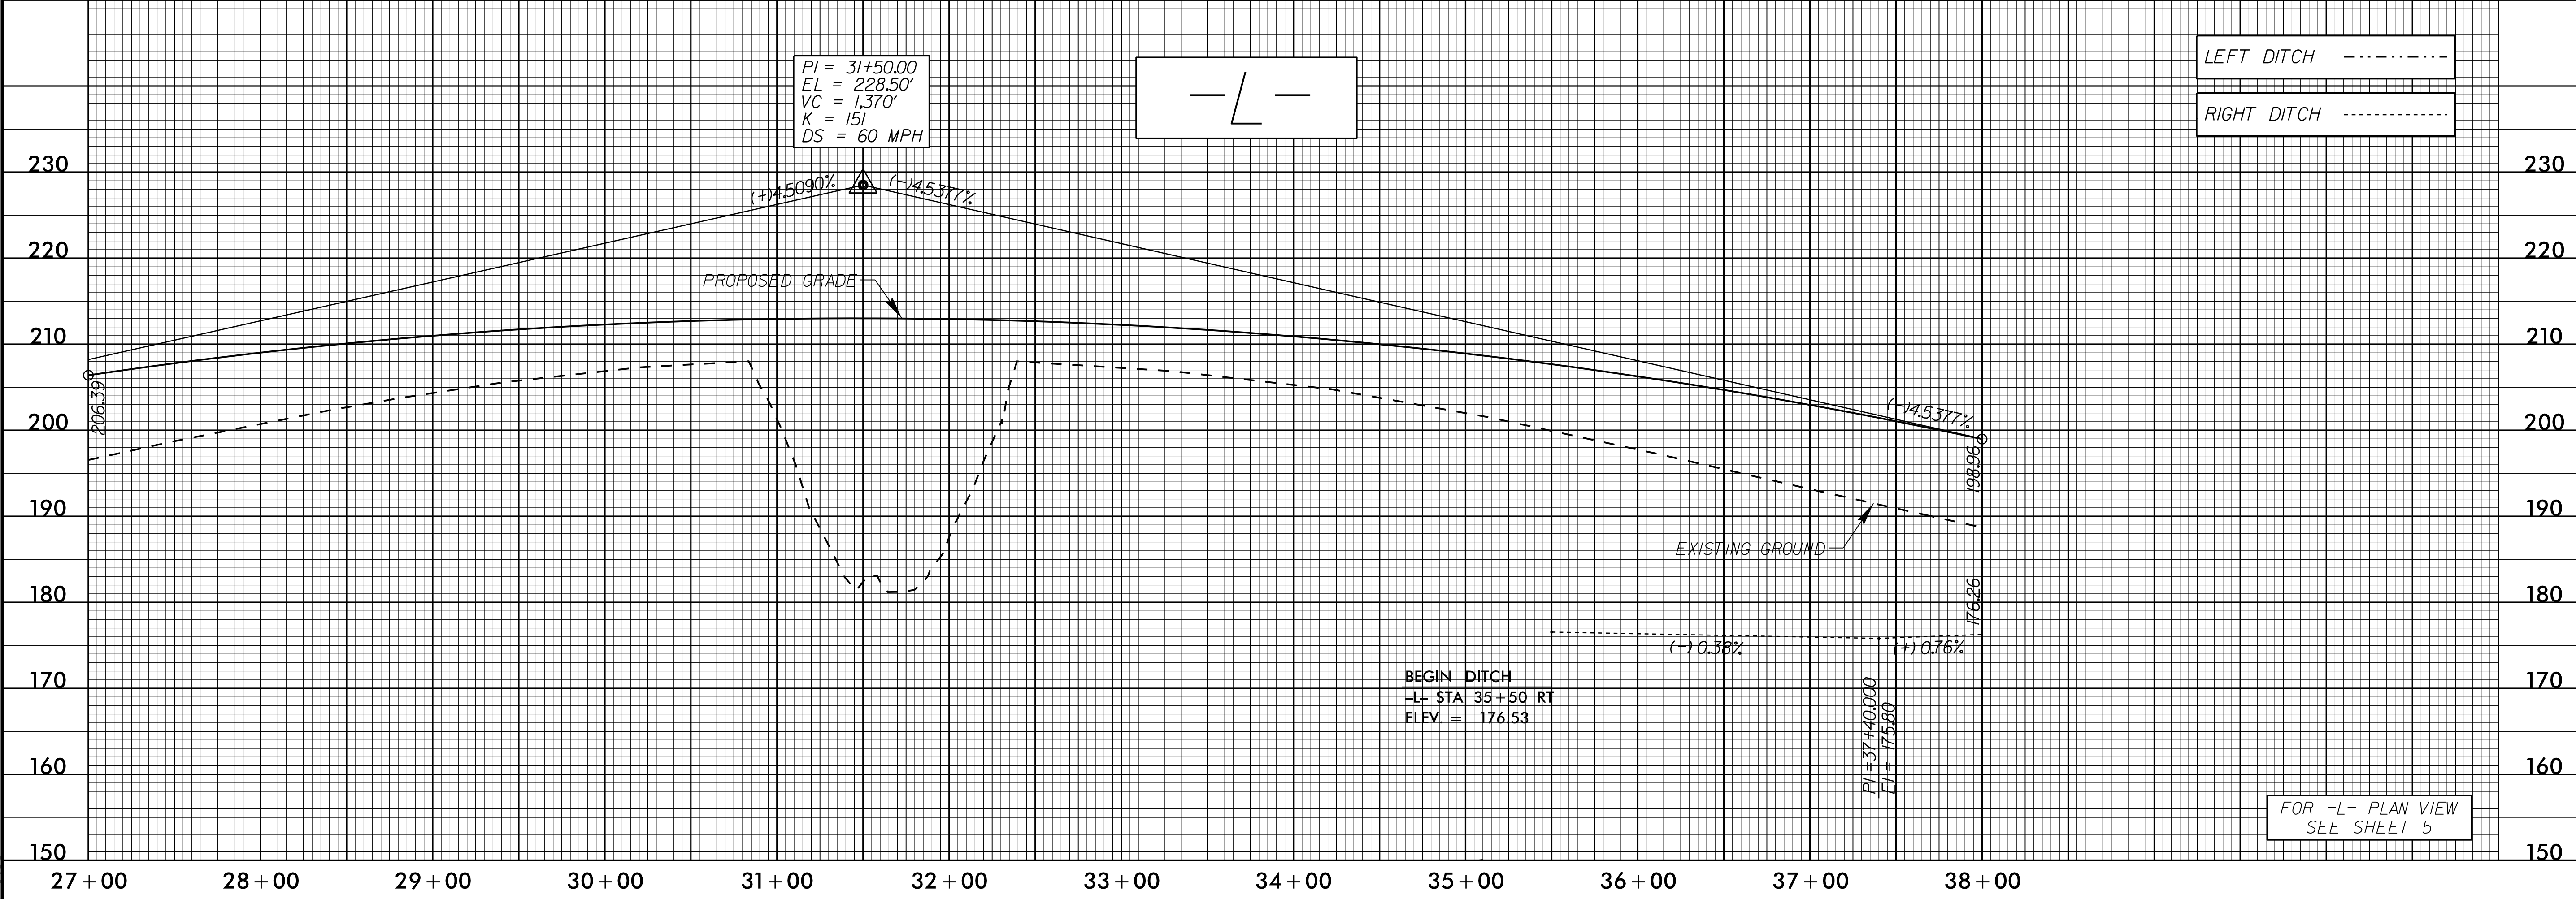

FOR -L- PLAN VIEW SEE SHEET 5

4/14/2017 R:\Roadway\Proj\4616\_rdy\_p1\_sheets.dgn