
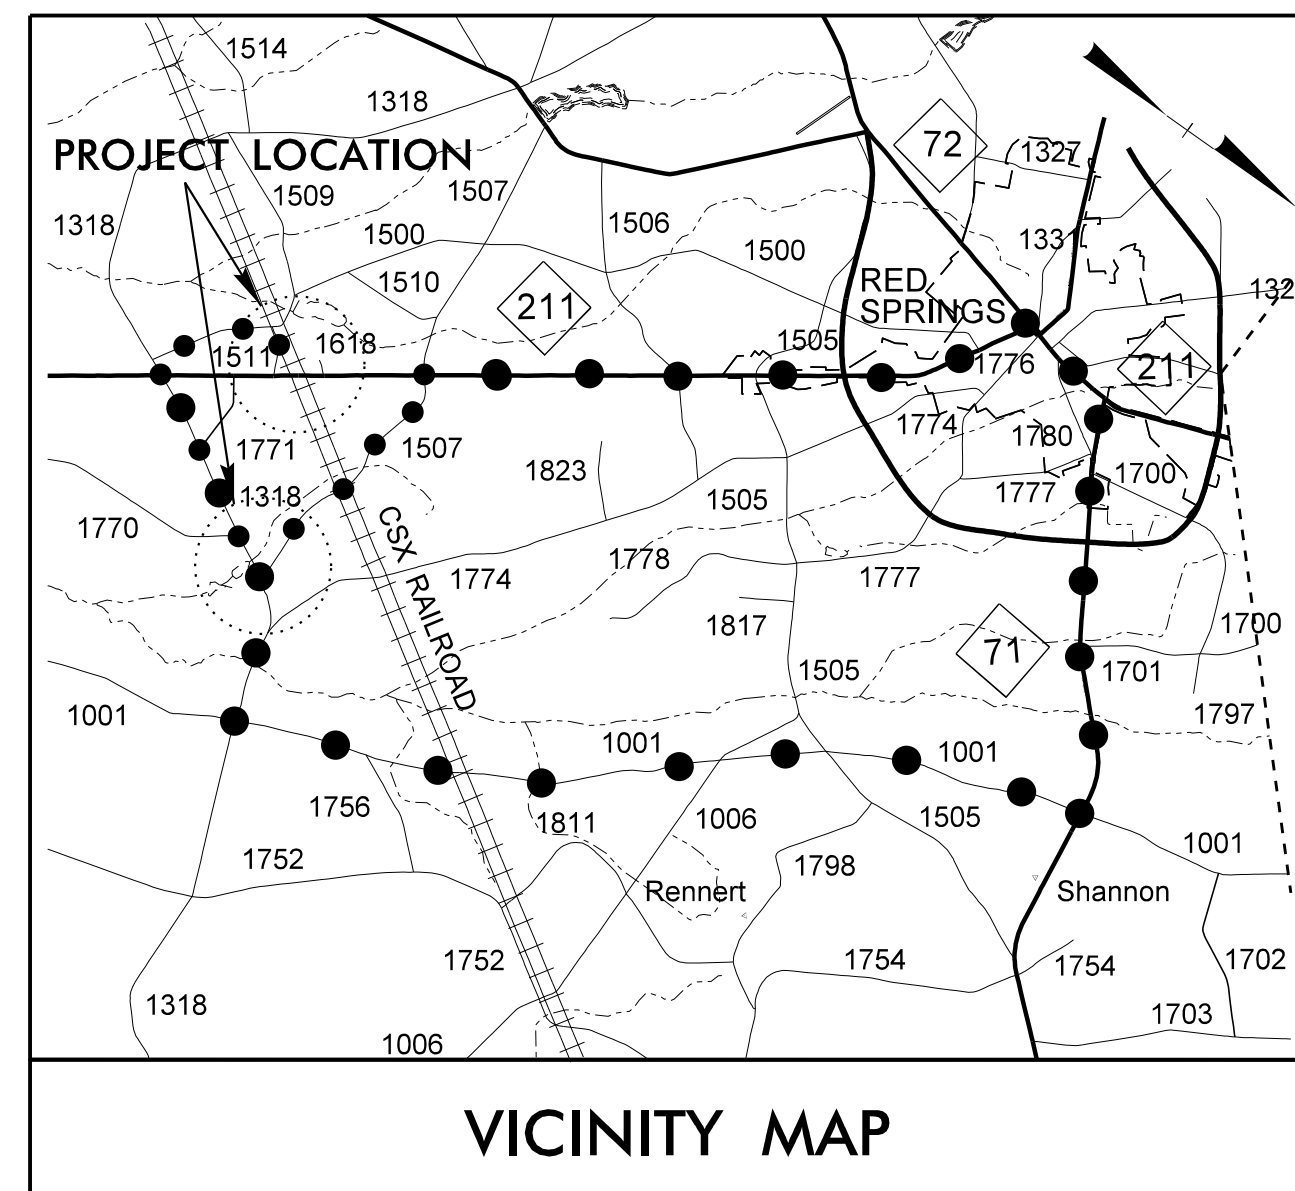


STATE OF NORTH CAROLINA
DIVISION OF HIGHWAYS

TRANSPORTATION MANAGEMENT PLAN

ROBESON COUNTY

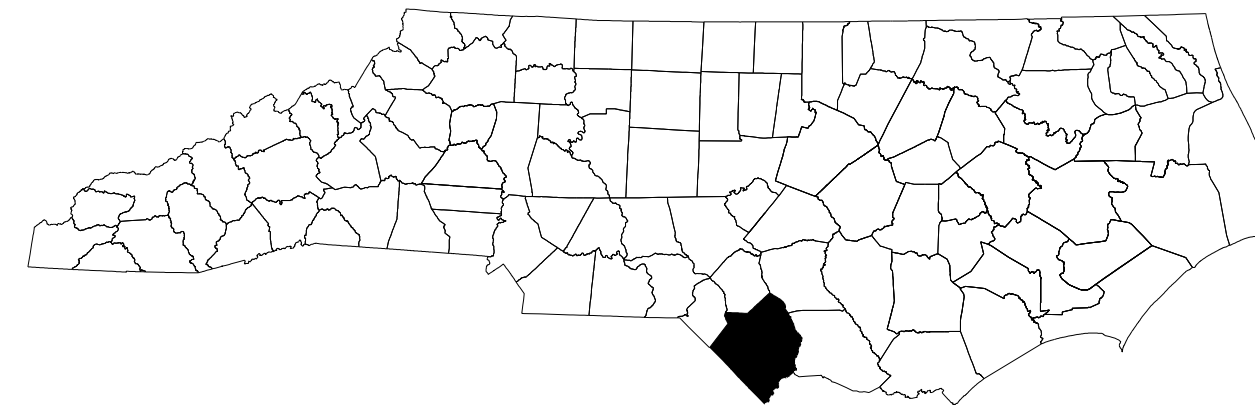

LOCATION: BRIDGE NO.18 ON NC 211 OVER CSX RAILROAD

INDEX OF SHEETS

SHEET NO.	TITLE
TMP-1	TITLE SHEET, VICINITY MAP, AND INDEX OF SHEETS
TMP-1A	LIST OF APPLICABLE ROADWAY STANDARD DRAWINGS, AND LEGEND
TMP-1B	GENERAL NOTES AND PHASING
TMP-2	SPECIAL SIGN DESIGN(S)
TMP-3 THRU TMP-6	TEMPORARY TRAFFIC CONTROL PHASE I DETAILS
TMP-7 THRU TMP-8	TEMPORARY TRAFFIC CONTROL PHASE II DETAILS
TMP-9 THRU TMP-10	TEMPORARY TRAFFIC CONTROL DETOUR DETAILS

SHEET NO.

TMP-1

B-4616


TIP PROJECT:

**DOCUMENT NOT CONSIDERED FINAL
UNLESS ALL SIGNATURES COMPLETED**

APPROVED: *Steve Kite*

DATE: 3/27/2017

SEAL

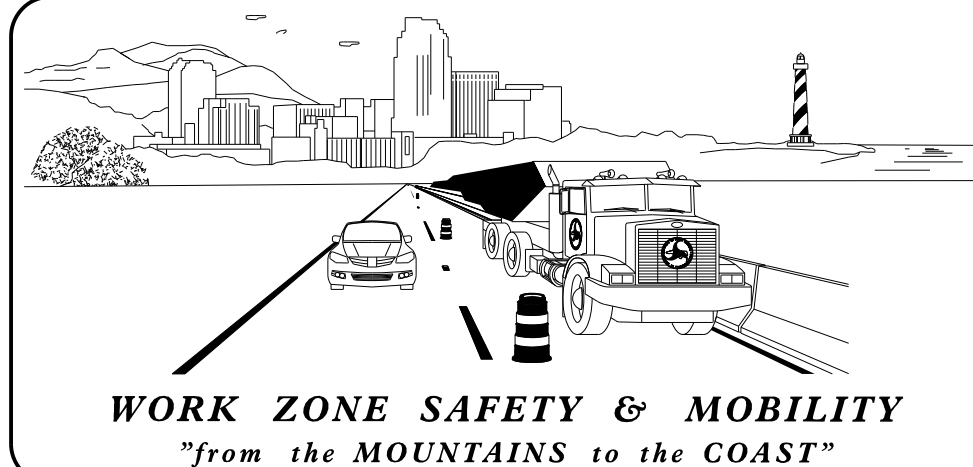

N.C.D.O.T. WORK ZONE TRAFFIC CONTROL
1561 MAIL SERVICE CENTER (MSC) RALEIGH, NC 27699-1561
750 N. GREENFIELD PARKWAY, GARNER, NC 27529 (DELIVERY)
PHONE: (919) 773-2800 FAX: (919) 771-2745

STATE TRAFFIC MANAGEMENT ENGINEER

J. S. KITE, P.E. TRAFFIC CONTROL PROJECT ENGINEER

M. V. SPRINGER, P.E. TRAFFIC CONTROL PROJECT DESIGN ENGINEER

S GREEN/S JENNINGS TRAFFIC CONTROL DESIGN ENGINEER

