


1

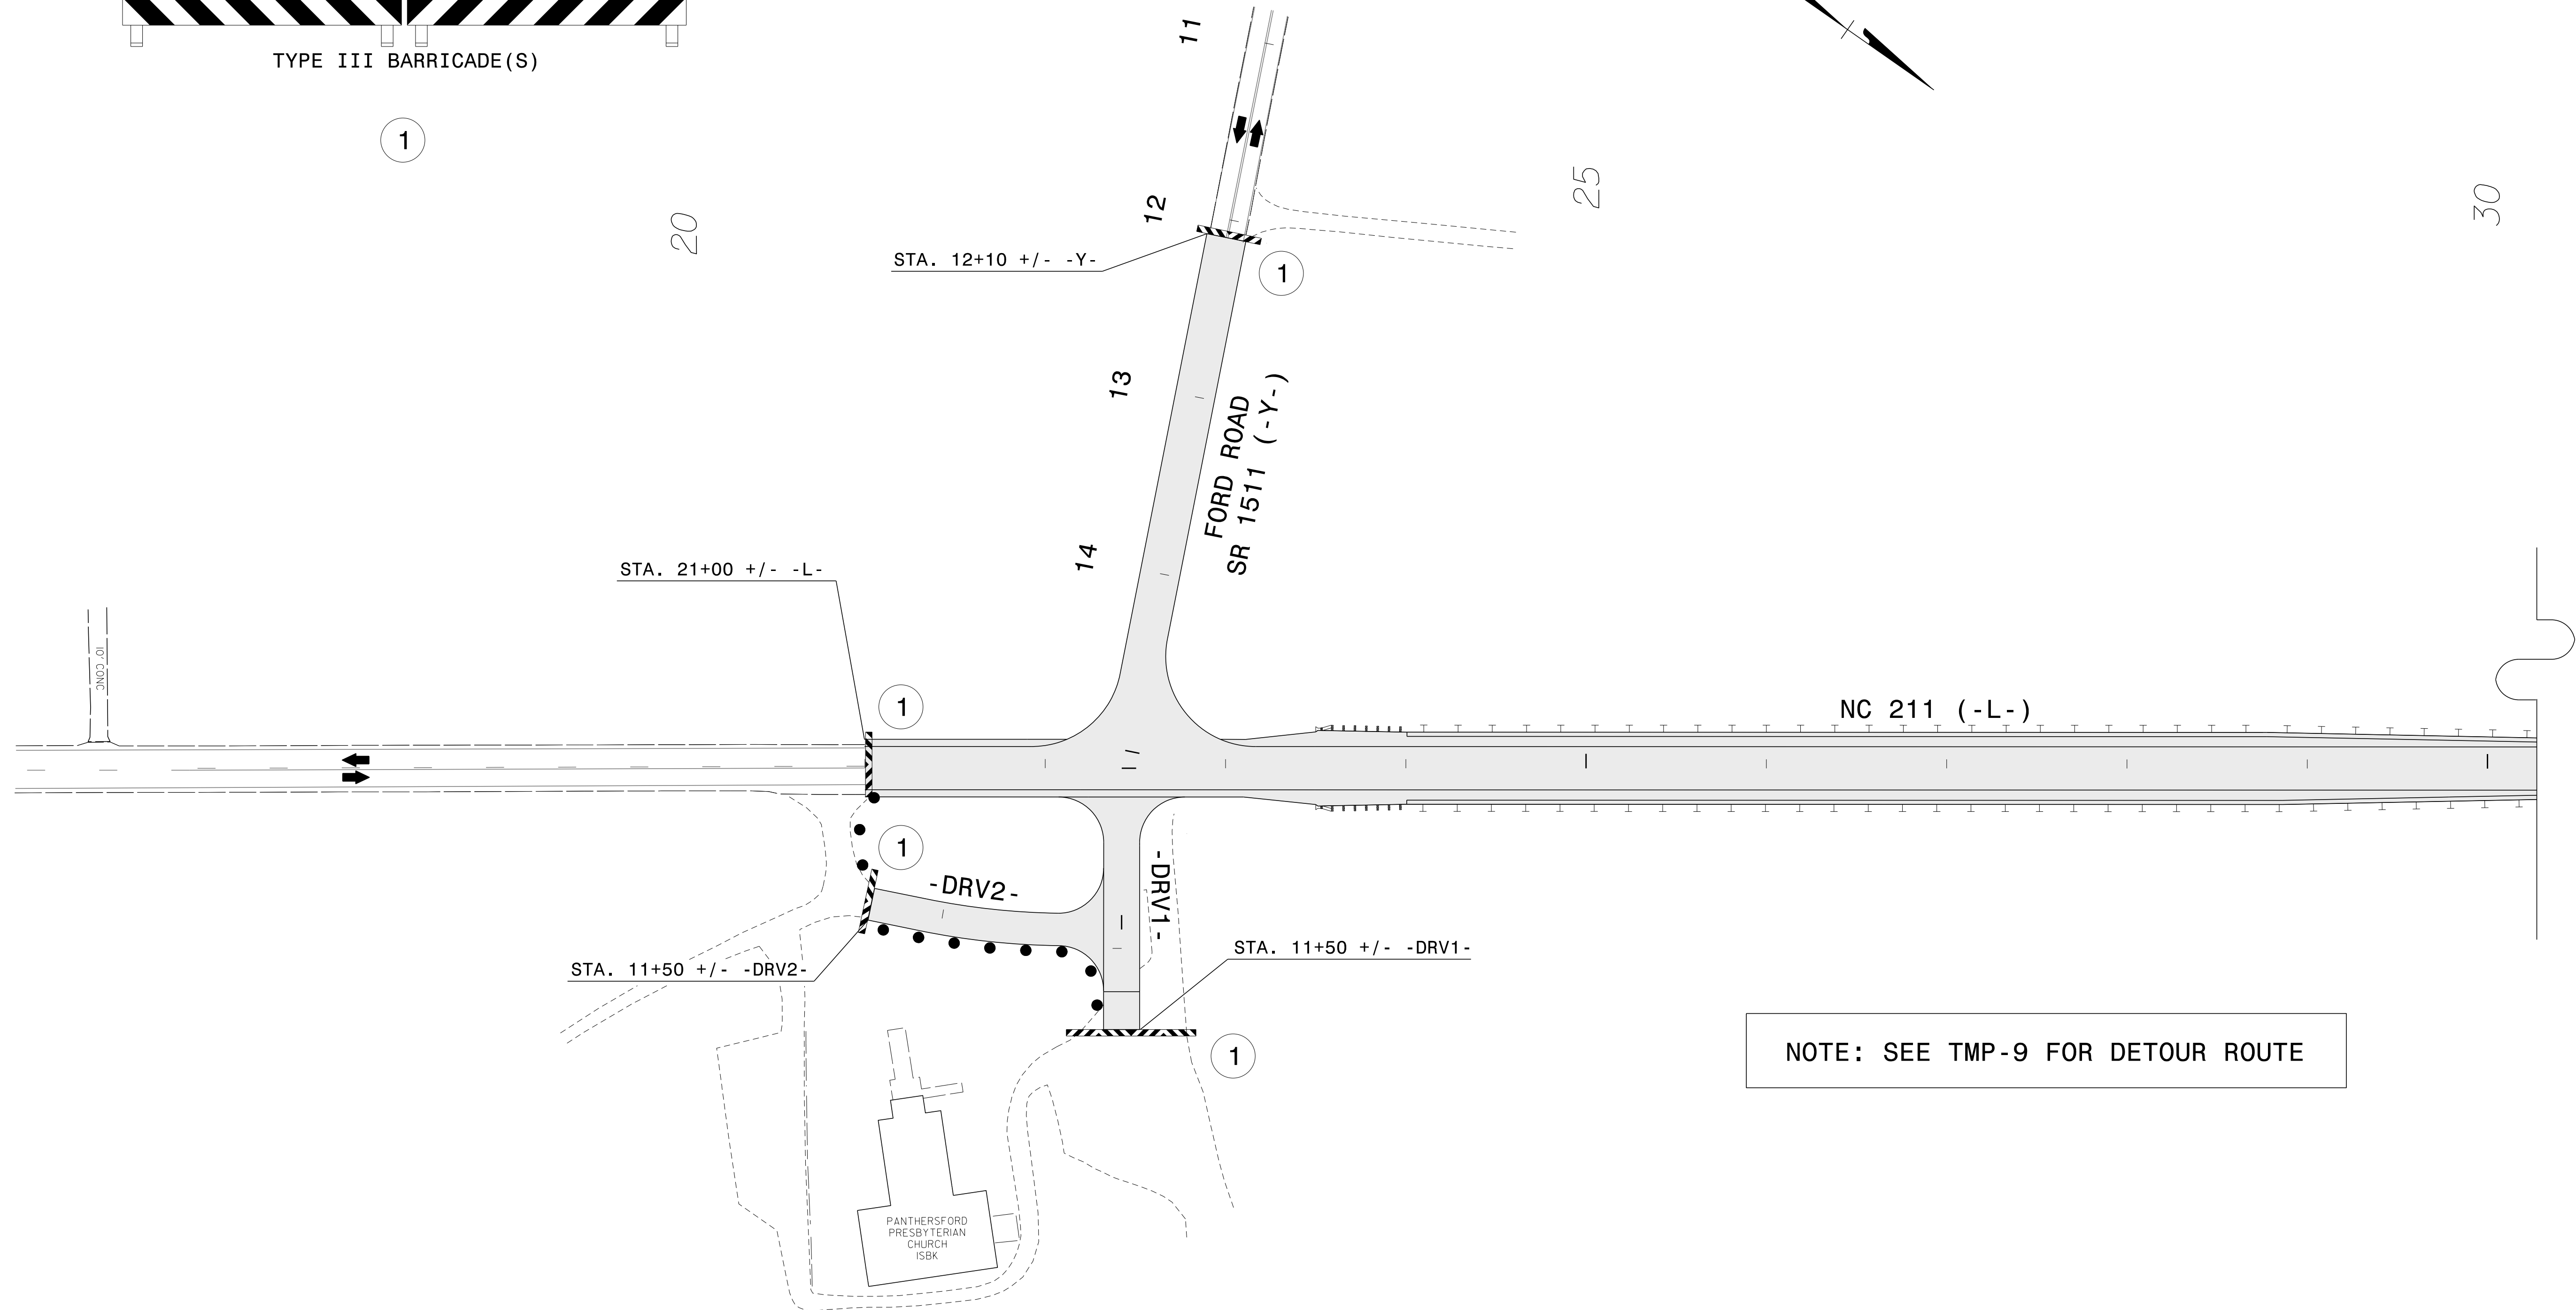


NOTE: SEE TMP-9 FOR DETOUR ROUTE

3/27/2017
 R:\TrafficControl\TrafficControl\CPA\B-4616_TC_TMP_05.dgn
 User: sbjennings

APPROVED: *Steve Kite*
E27CE30E10FC442...

DATE: 3/27/2017

**DOCUMENT NOT CONSIDERED FINAL
UNLESS ALL SIGNATURES COMPLETED**

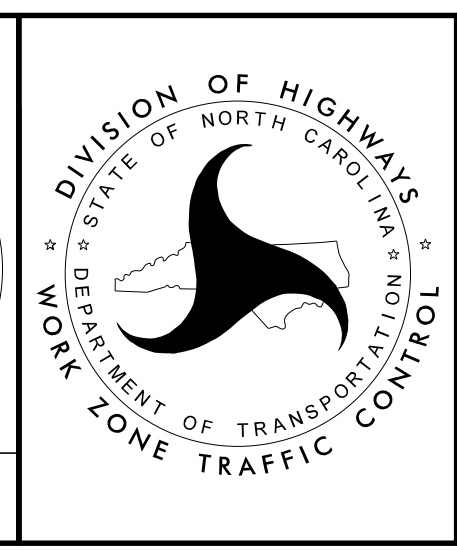

**TEMPORARY
TRAFFIC CONTROL
DETAIL - PHASE II,
STEP 2, 3**