
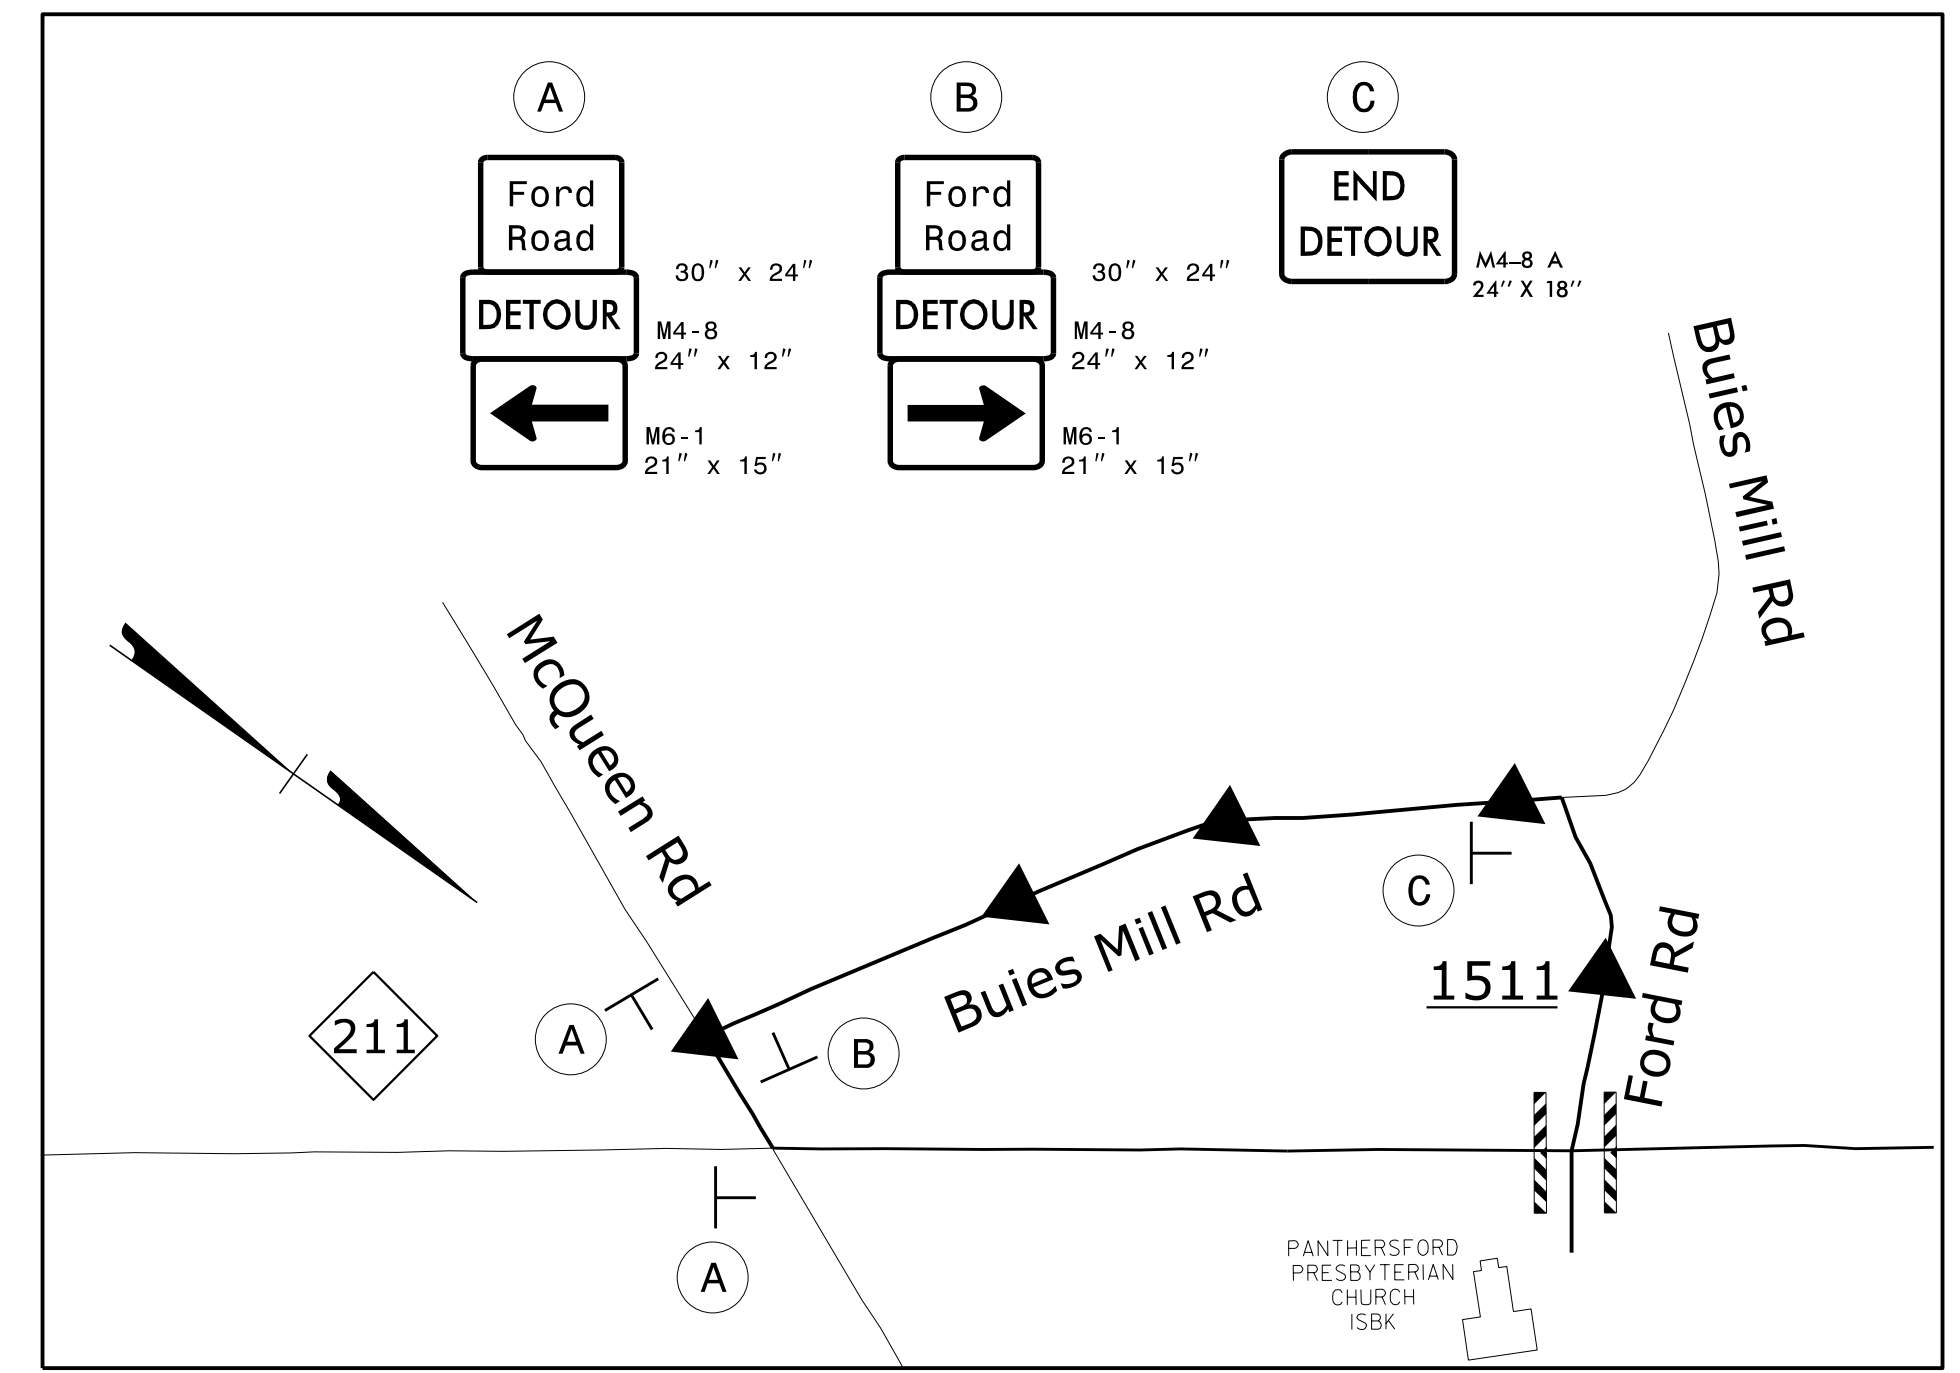



1

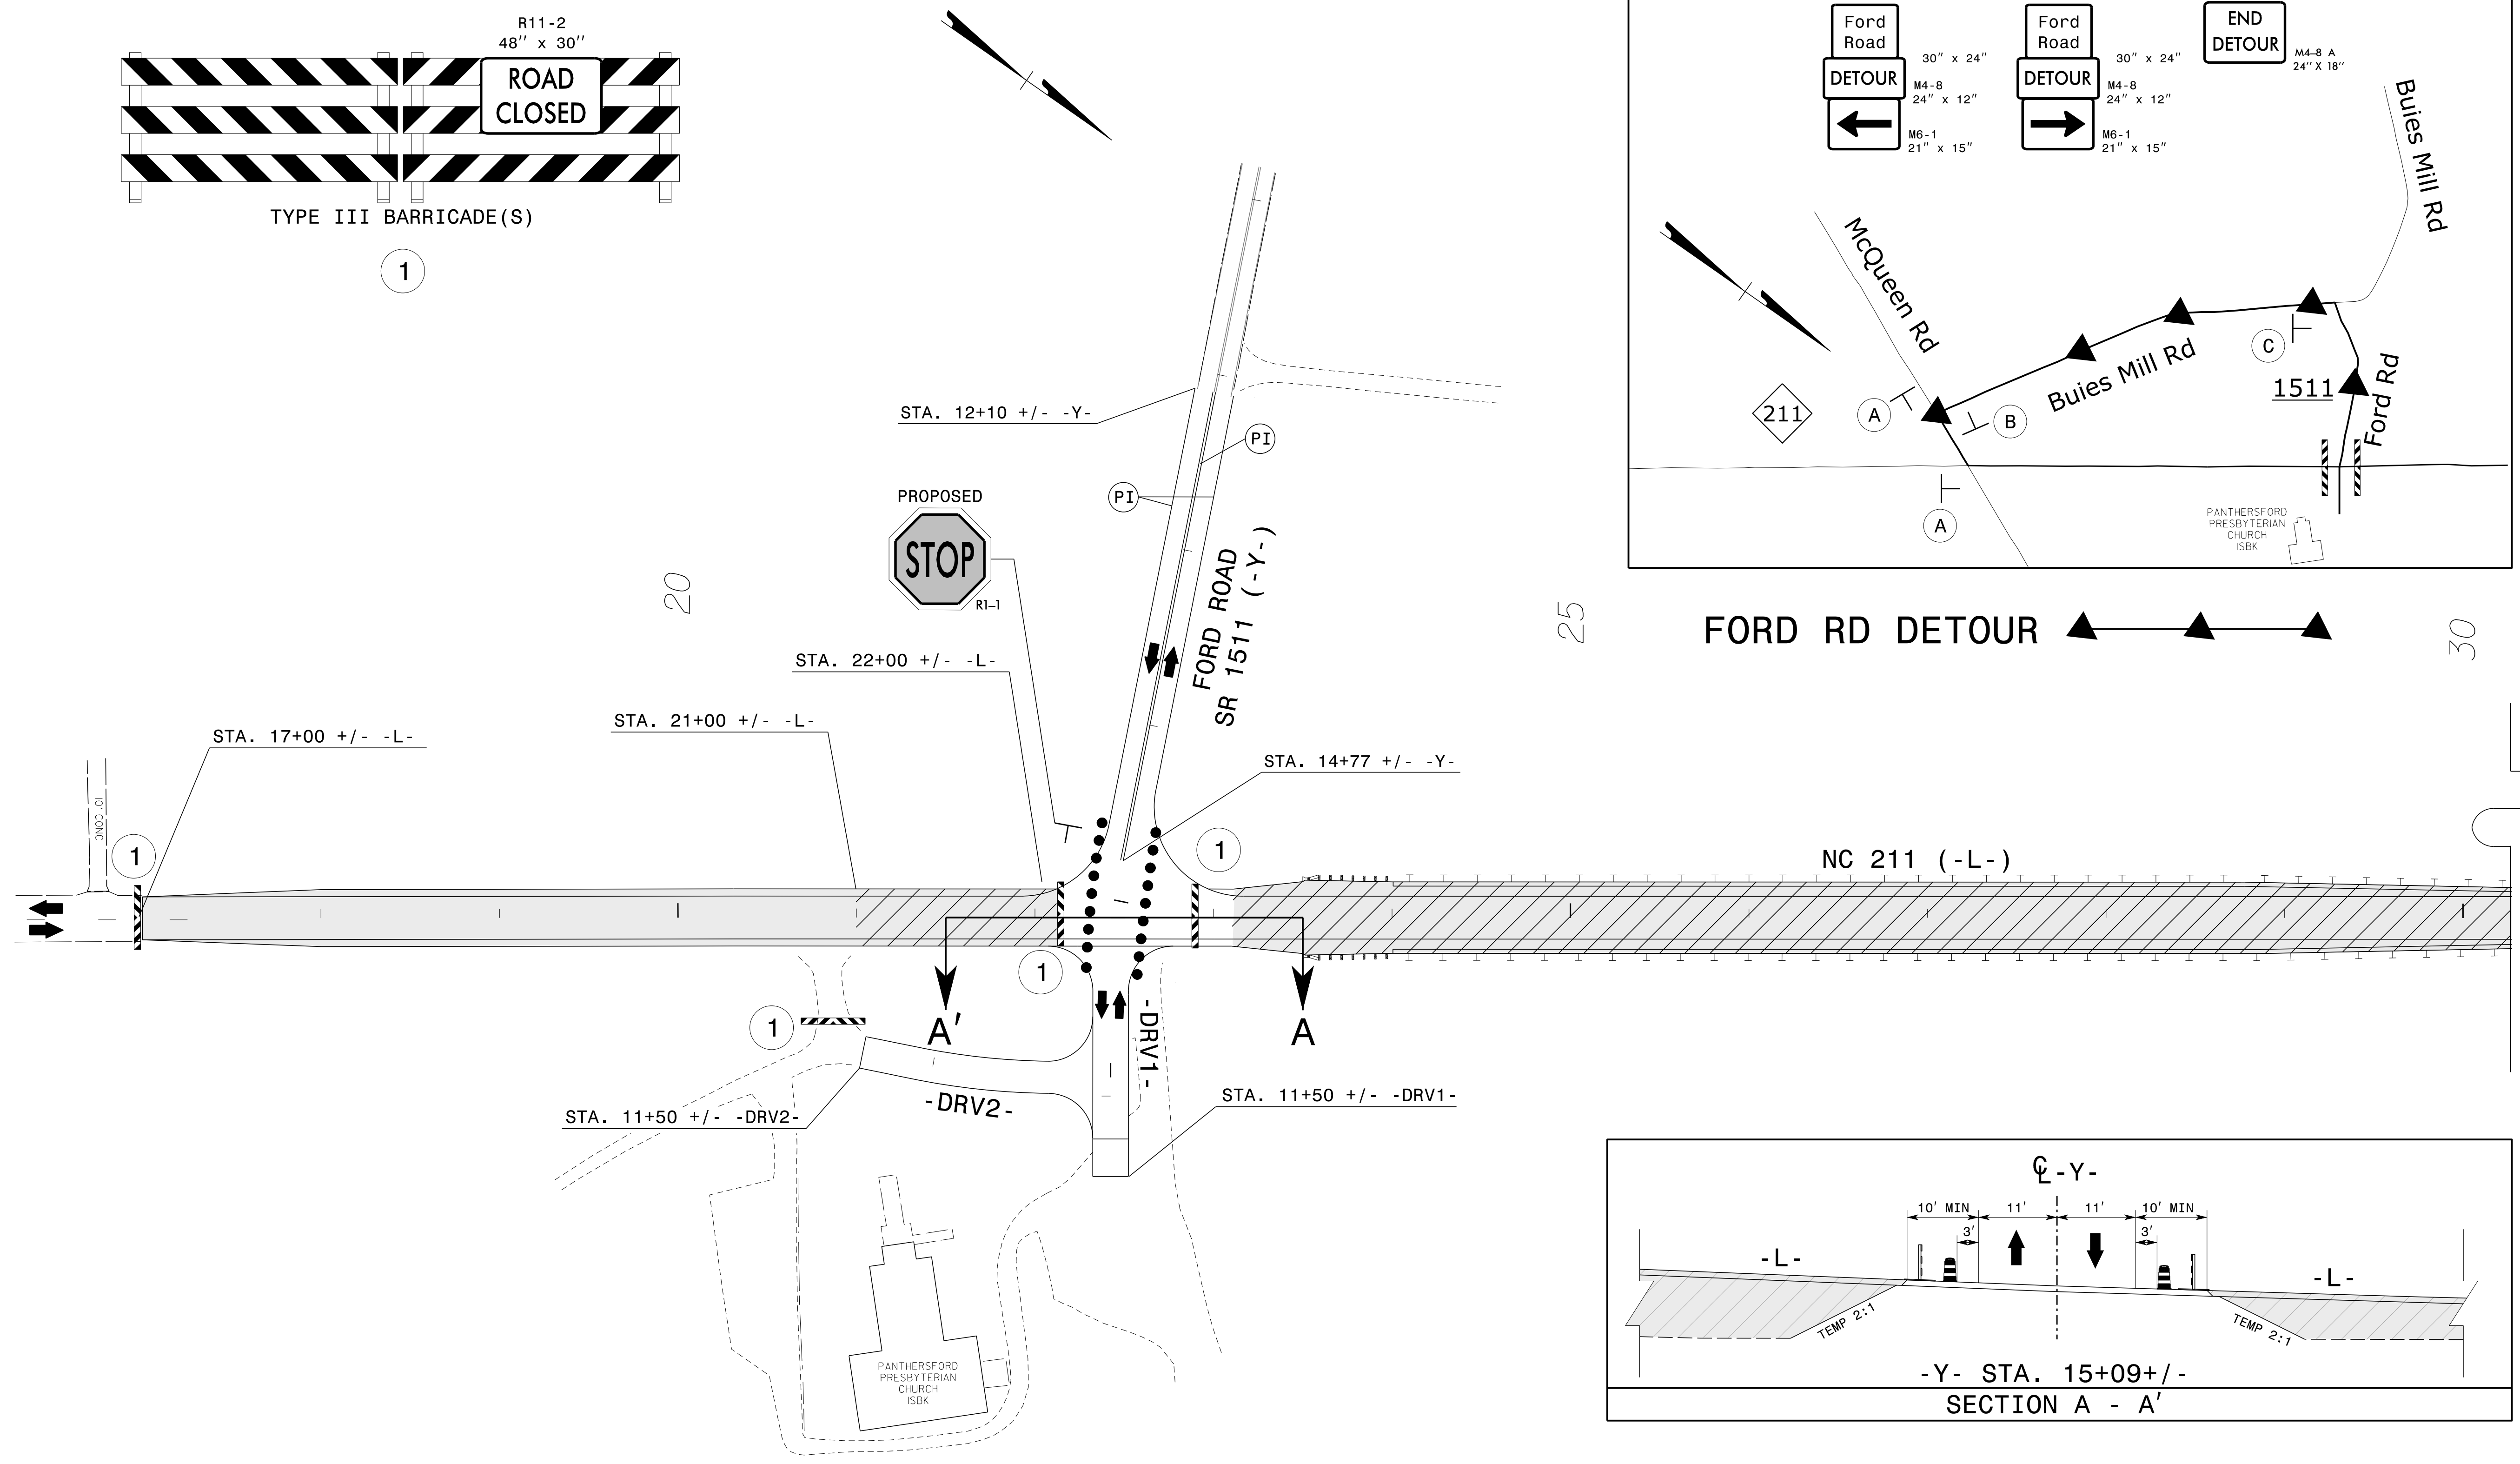

FORD RD DETOUR

25

30

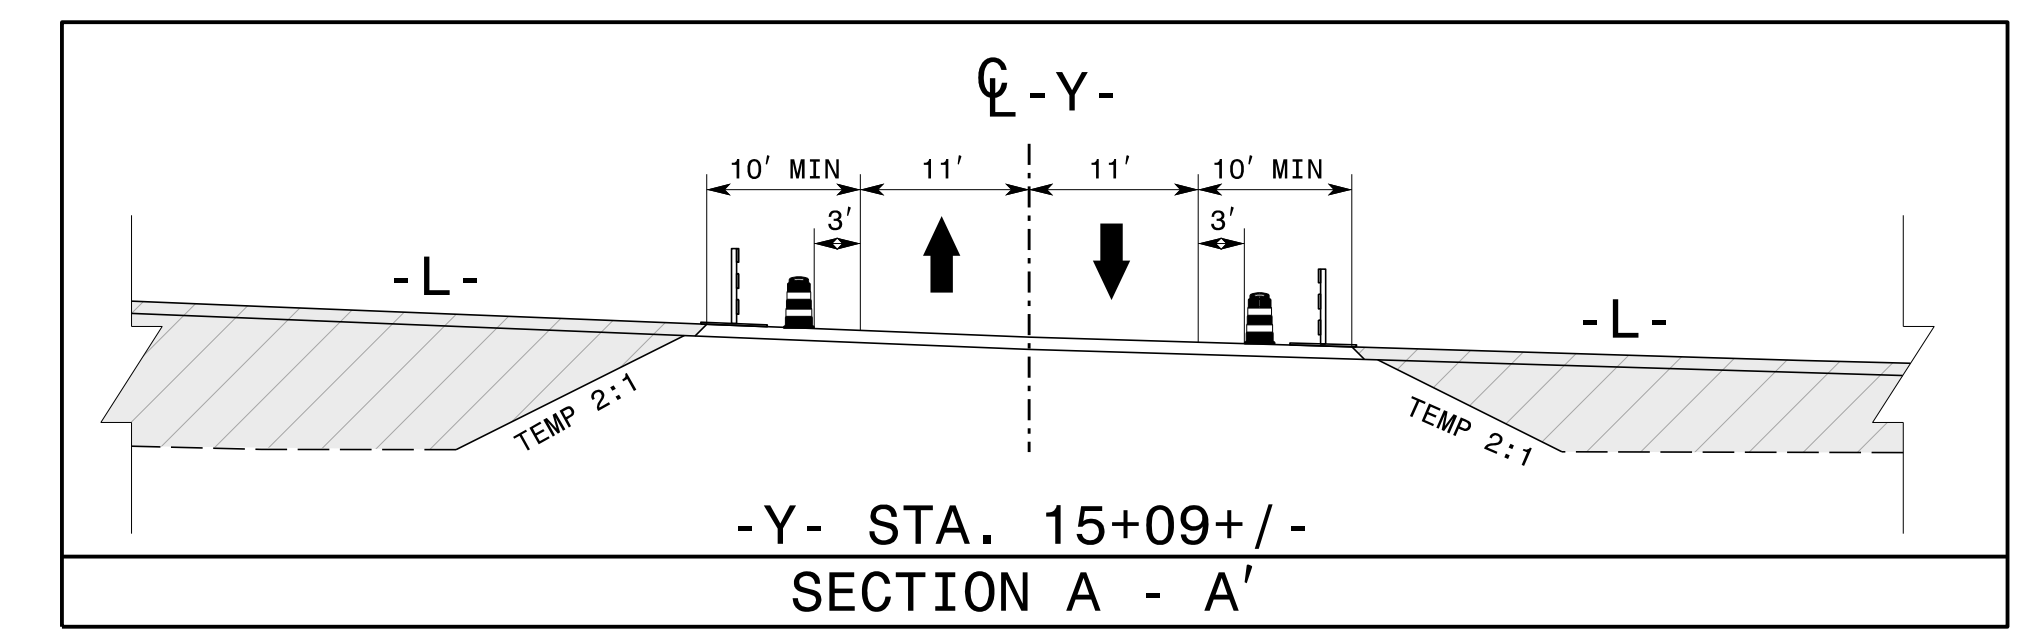


NEW CONSTRUCTION  
ON-GOING CONSTRUCTION

APPROVED: *Steve Kite*  
DATE: 3/27/2017

SEAL  
022104  
ENGINEER  
JOHN S. KITE, II

DOCUMENT NOT CONSIDERED FINAL  
UNLESS ALL SIGNATURES COMPLETED

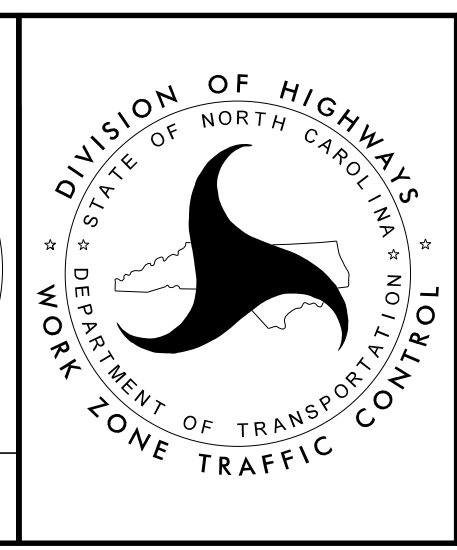

TEMPORARY  
TRAFFIC CONTROL  
DETAIL - PHASE II,  
STEP 4