
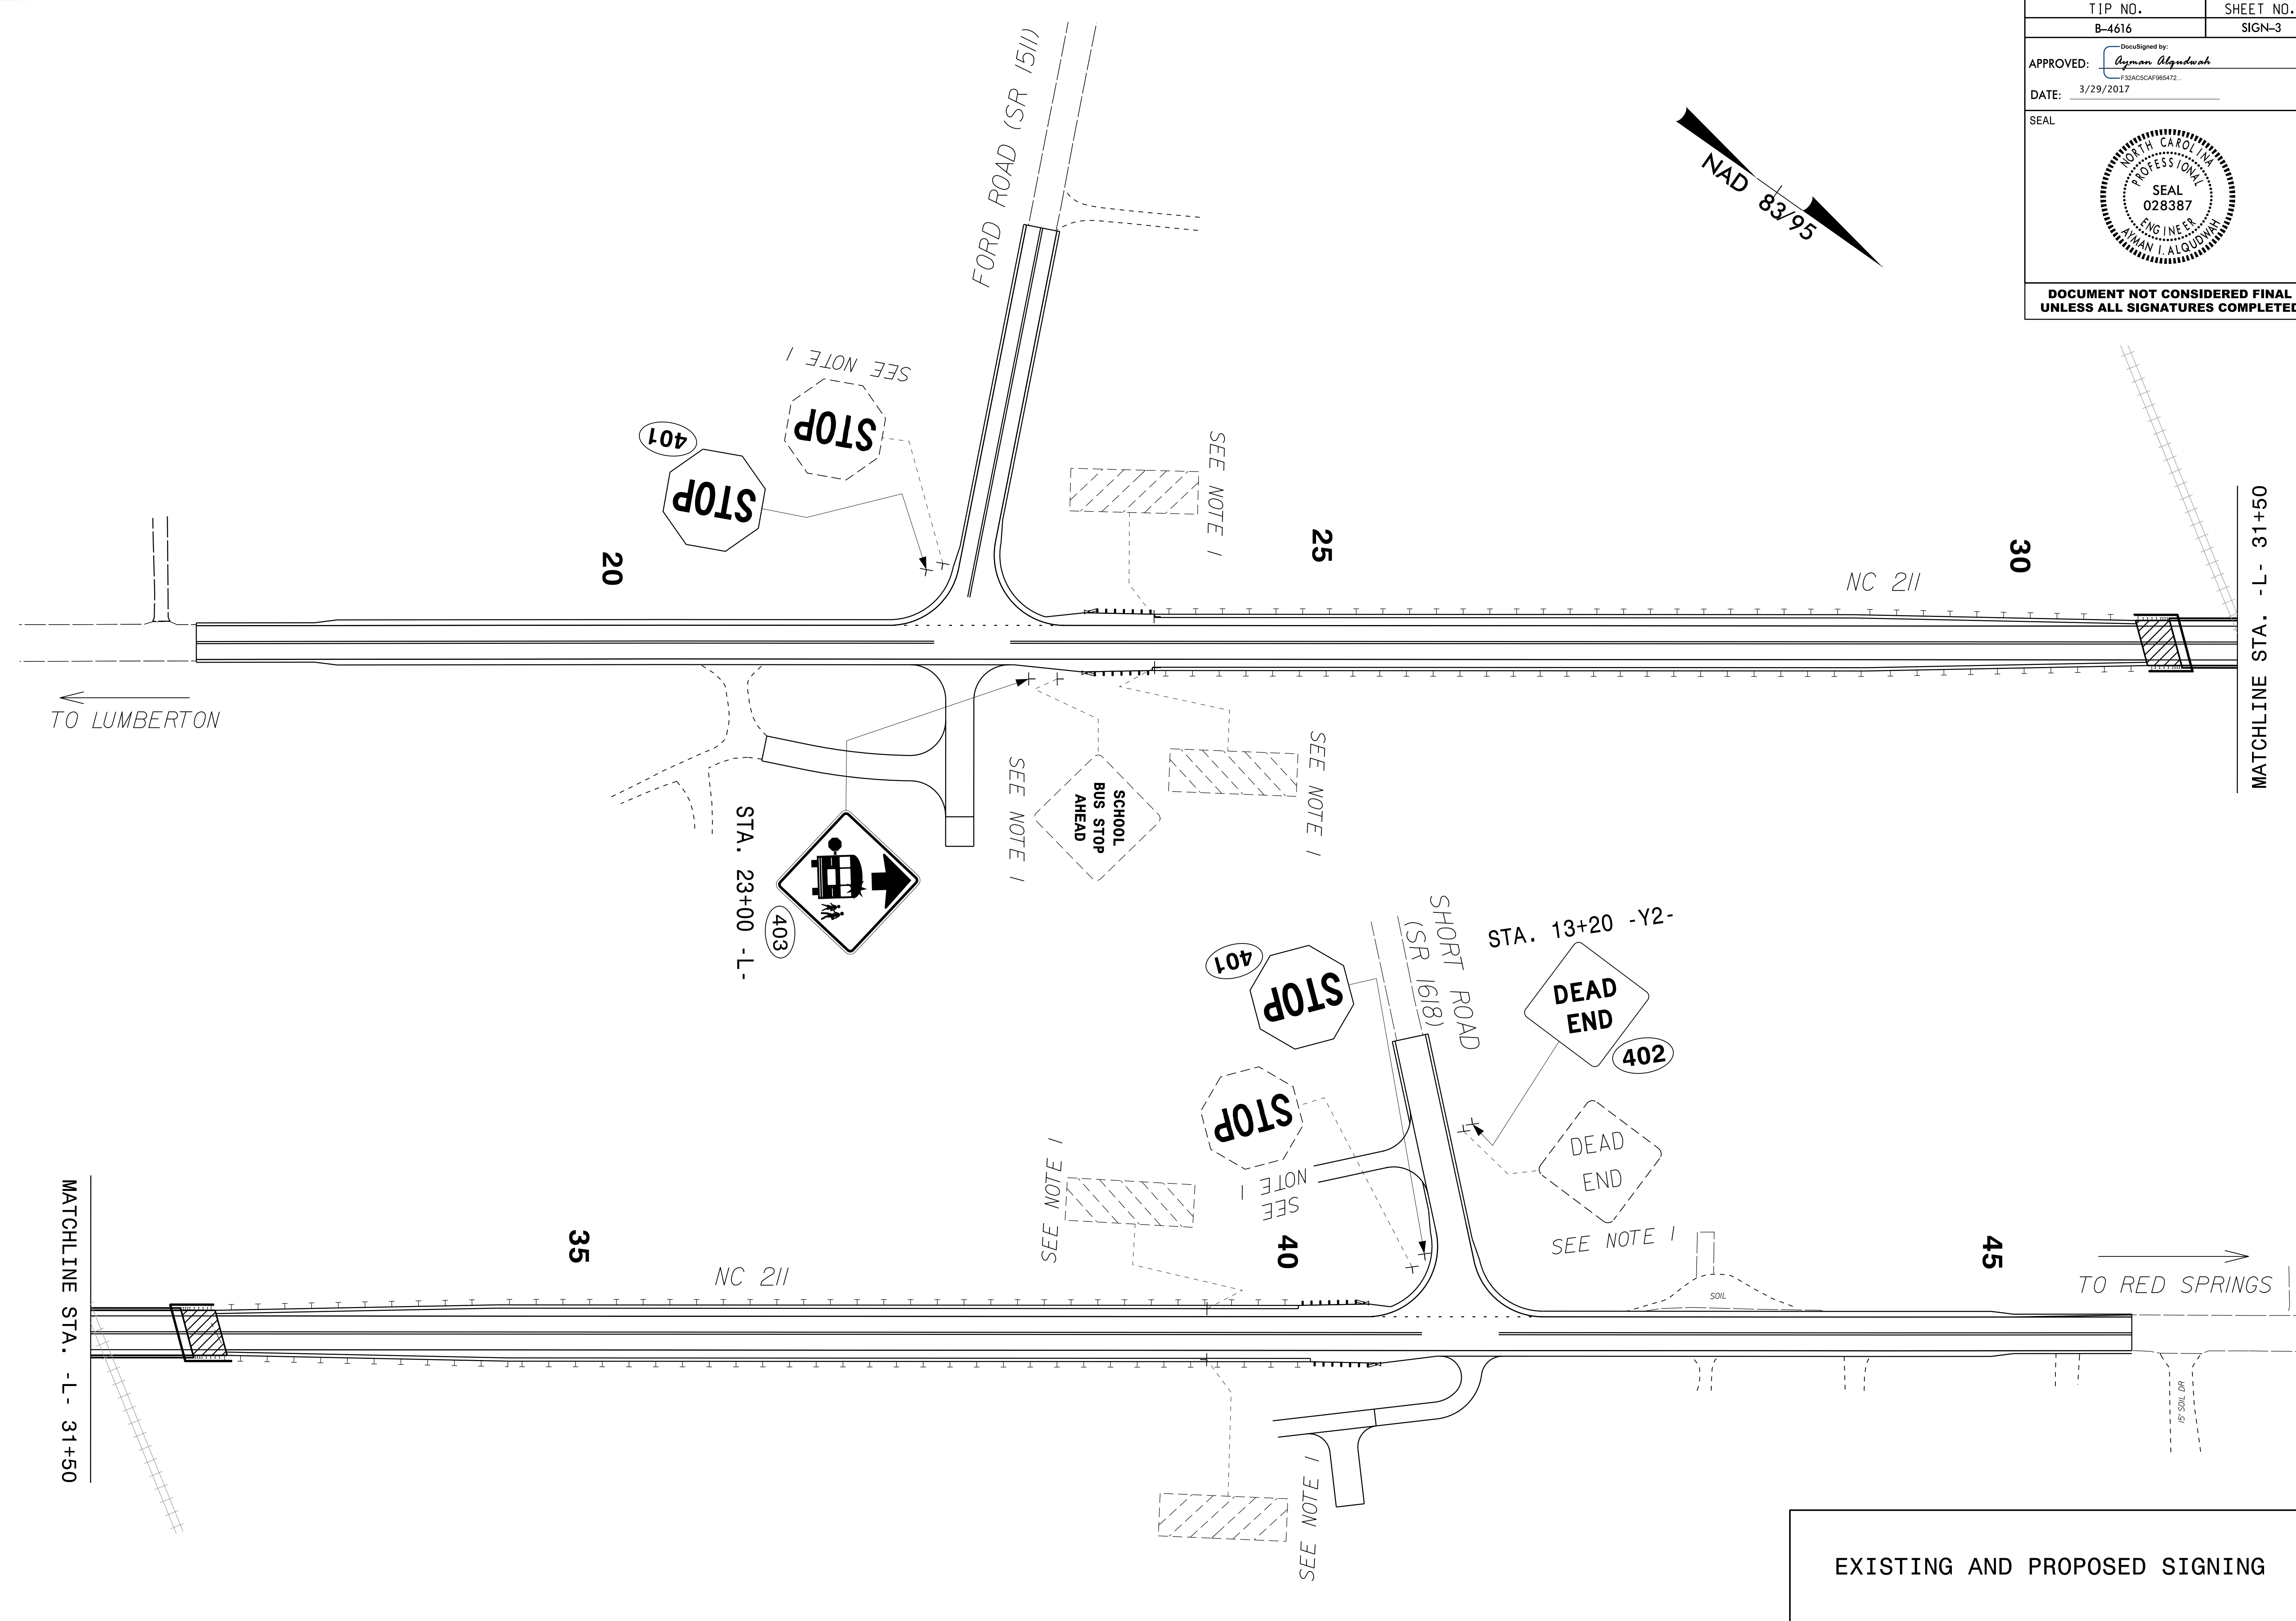


TIP NO. B-4616	SHEET NO. SIGN-3
Approved by: <i>Ayman Aloudwan</i> <small>F32AC5CAF86472...</small>	
DATE: 3/29/2017	
DOCUMENT NOT CONSIDERED FINAL UNLESS ALL SIGNATURES COMPLETED	

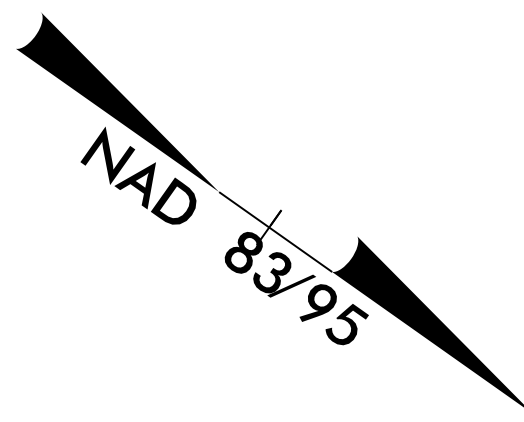

29-MAR-2017 08:57
 P:\TIPPs-objects\B4616\Traffic\Signing\CADD\Signing_Layout\Plans\B4616_Sgn_Psh1.dgn
 meaton - AT 1E274922

EXISTING AND PROPOSED SIGNING