


|  |                     |
|--|---------------------|
| TIP NO.<br>B-4616  | SHEET NO.<br>SIGN-4 |
| DocuSigned by:<br><i>Ayman Alqudwa</i><br>F32AC5CAF86472...      |                     |
| APPROVED:  |                     |
| DATE: 3/29/2017  |                     |
| SEAL   |                     |
|  |                     |
| DOCUMENT NOT CONSIDERED FINAL<br>UNLESS ALL SIGNATURES COMPLETED |                     |

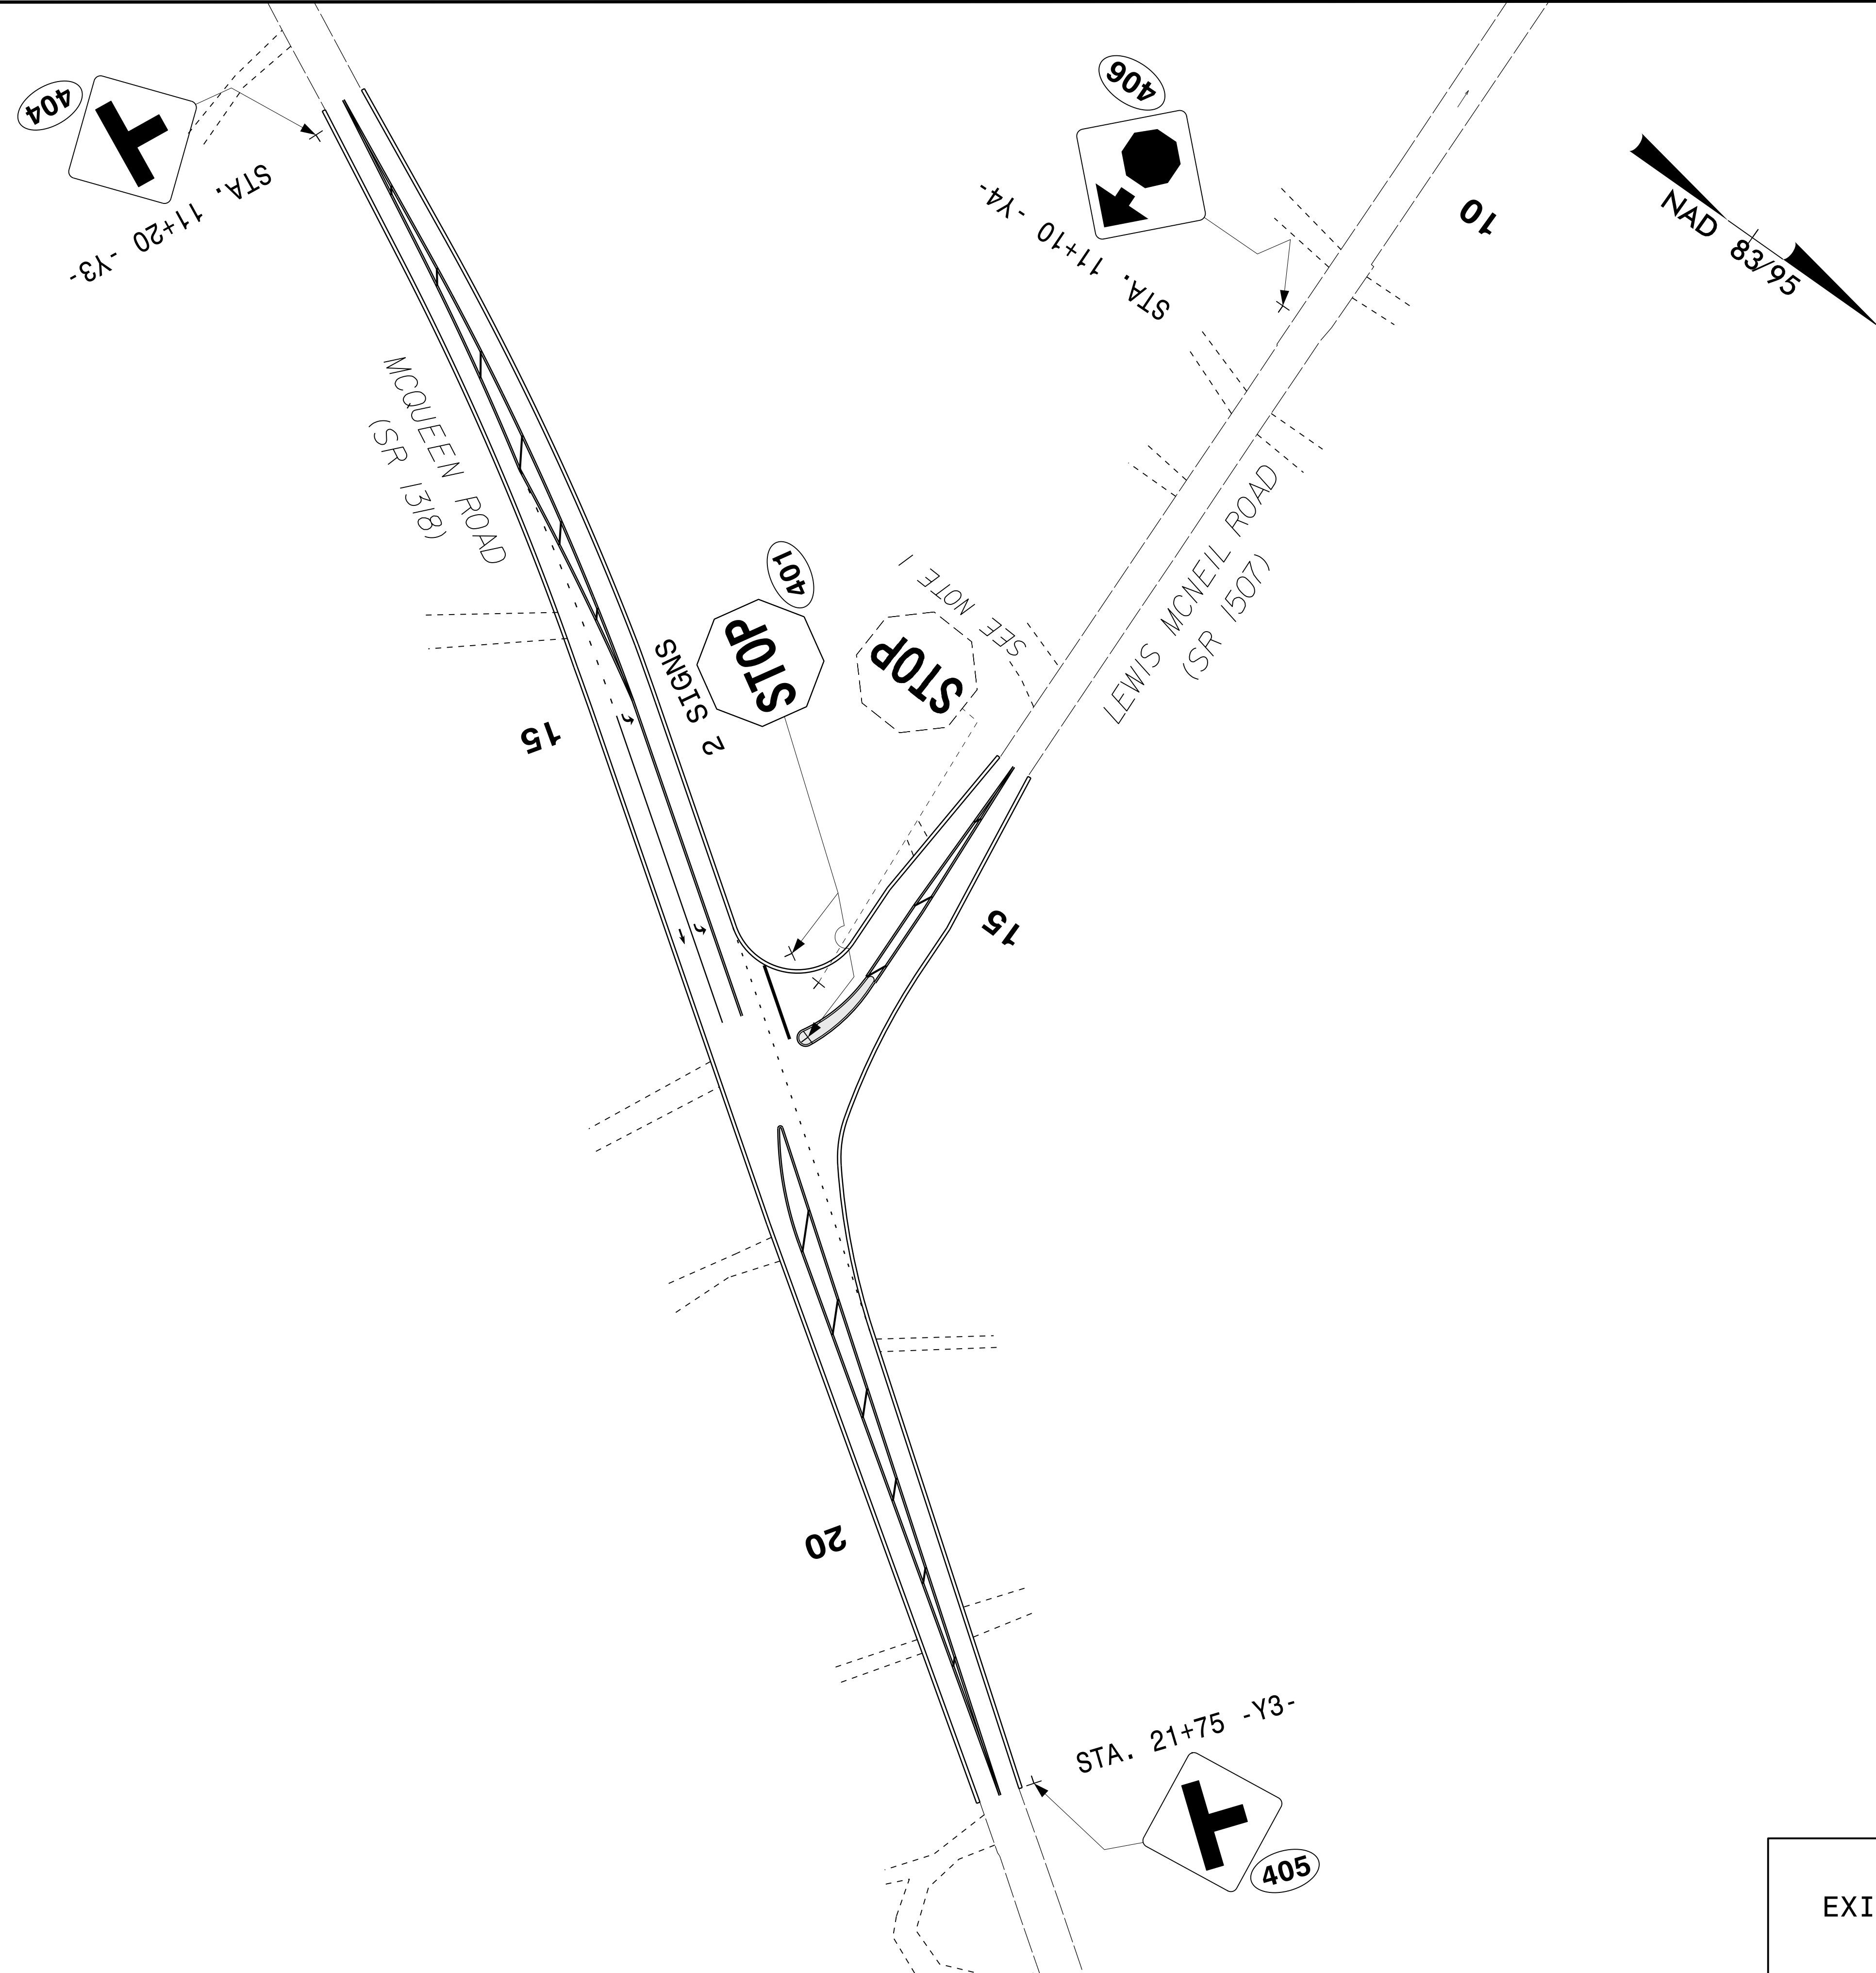

EXISTING AND PROPOSED SIGNING