

**This electronic collection of documents is provided
for the convenience of the user
and is Not a Certified Document –**



**The documents contained herein were originally issued
and sealed by the individuals whose names and license
numbers appear on each page, on the dates appearing
with their signature on that page.**

**This file or an individual page
shall not be considered a certified document.**

**STATE OF NORTH CAROLINA
DEPARTMENT OF TRANSPORTATION**

**PAVEMENT MARKING PLAN
ROBESON COUNTY**

LOCATION: BRIDGE NO.18 ON NC 211 OVER CSX RAILROAD

TIP NO. B-4616	SHEET NO. PMP-1
APPROVED:  DATE: 3/29/2017	
	
DOCUMENT NOT CONSIDERED FINAL UNLESS ALL SIGNATURES COMPLETED	

T.I.P.: B-4616

CONTRACT: C203937

ROADWAY STANDARD DRAWING

THE FOLLOWING ROADWAY STANDARDS AS APPEAR IN "ROADWAY STANDARD DRAWINGS" - PROJECT SERVICES UNIT - N.C. DEPARTMENT OF TRANSPORTATION - RALEIGH, N.C., DATED JANUARY 2012 ARE APPLICABLE TO THIS PROJECT AND BY REFERENCE HEREBY ARE CONSIDERED A PART OF THESE PLANS:

STD. NO.	TITLE
1205.01	PAVEMENT MARKINGS - LINE TYPES AND OFFSETS
1205.02	PAVEMENT MARKINGS - TWO-LANE AND MULTILANE ROADWAYS
1205.04	PAVEMENT MARKINGS - INTERSECTIONS
1205.05	PAVEMENT MARKINGS - TURN LANES
1205.08	PAVEMENT MARKINGS - SYMBOLS AND WORD MESSAGES
1205.09	PAVEMENT MARKINGS - PAINTED ISLANDS
1205.12	PAVEMENT MARKINGS - BRIDGES
1250.01	RAISED PAVEMENT MARKERS - INSTALLATION SPACING
1251.01	RAISED PAVEMENT MARKERS - PERMANENT AND TEMPORARY
1261.01	GUARDRAIL AND BARRIER DELINEATORS - INSTALLATION SPACING
1261.02	GUARDRAIL AND BARRIER DELINEATORS - TYPES AND MOUNTING
1262.01	GUARDRAIL END DELINEATION

**PAVEMENT
MARKING SCHEDULE**

THERMOPLASTIC (4 IN.,90 MILS)	
TA	WHITE EDGELINE
TB	YELLOW EDGELINE
THERMOPLASTIC (4 IN.,120 MILS)	
T8	2 FT.- 6 FT./SP. WHITE MINISKIP (120 MILS)
TD	3 FT.- 9 FT./SP. WHITE MINISKIP (120 MILS)
TE	WHITE SOLID LANE LINE
TI	YELLOW DOUBLE CENTER (120 MILS)
THERMOPLASTIC (12 IN.,90 MILS)	
TV	YELLOW DIAGONAL
THERMOPLASTIC (24 IN.,120 MILS)	
T2	WHITE STOPBAR
THERMOPLASTIC SYMBOLS (90 MILS)	
UA	LEFT TURN ARROW
UC	STRAIGHT ARROW
COLD APPLIED PLASTIC (4 IN.,TYPE II)	
CA	WHITE EDGELINE
CI	YELLOW DOUBLE CENTER

GENERAL NOTES

THE FOLLOWING GENERAL NOTES APPLY AT ALL TIMES FOR THE DURATION OF THE CONSTRUCTION PROJECT, EXCEPT WHEN OTHERWISE NOTED IN THE PLAN, OR DIRECTED BY THE ENGINEER.

- A) INSTALL PAVEMENT MARKINGS AND PAVEMENT MARKERS ON THE FINAL SURFACE AS FOLLOWS:

ROAD NAME	MARKING	MARKER
NC 211	THERMOPLASTIC	PERMANENT RAISED
SR 1511	THERMOPLASTIC	PERMANENT RAISED
SR 1618	THERMOPLASTIC	PERMANENT RAISED
SR 1318	THERMOPLASTIC	PERMANENT RAISED
SR 1507	THERMOPLASTIC	PERMANENT RAISED
SR 1001	THERMOPLASTIC	PERMANENT RAISED
BRIDGES	COLD APPLIED PLASTIC	PERMANENT RAISED


- B) TIE PROPOSED PAVEMENT MARKING LINES TO EXISTING PAVEMENT MARKING LINES.
 C) REMOVE/REPLACE ANY CONFLICTING/DAMAGED PAVEMENT MARKINGS AND MARKERS.
 D) PASSING ZONES WILL BE DETERMINED IN THE FIELD AND MUST BE APPROVED BY THE ENGINEER.
 E) STOP BAR LOCATION AT NON-SIGNALIZED INTERSECTIONS MAY BE ADJUSTED AS DIRECTED BY THE ENGINEER.
 F) REMOVE ALL RESIDUE AND SURFACE LAITANCE BY ACCEPTABLE METHODS ON CONCRETE BRIDGE DECKS PRIOR TO PLACING COLD APPLIED PLASTIC PAVEMENT MARKING MATERIAL.
 G) UNLESS OTHERWISE SPECIFIED, HEATED-IN-PLACE THERMOPLASTIC MAY BE USED IN LIEU OF EXTRUDED THERMOPLASTIC FOR STOP BARS, SYMBOLS, CHARACTERS AND DIAGONALS. IF HEATED-IN-PLACE IS USED, IT SHALL BE PAID FOR USING THE EXTRUDED THERMOPLASTIC PAY ITEM.
 I) TYPE III COLD APPLIED PLASTIC MAY BE USED IN LIEU OF TYPE II COLD APPLIED PLASTIC. IF TYPE III COLD APPLIED PLASTIC IS USED, IT SHALL BE PAID FOR USING THE TYPE II COLD APPLIED PLASTIC PAY ITEM.

INDEX


SHEET NO.	DESCRIPTION
PMP-1	PAVEMENT MARKING PLAN TITLE AND SCHEDULE SHEET
PMP-2 & 3	PAVEMENT MARKING DETAIL

PLAN PREPARED BY: N.C.D.O.T. SIGNING AND DELINEATION UNIT

A. I. ALQUODWAH, P.E. SIGNING & DELINEATION REGIONAL ENGINEER
D. M. EATON, P.E. SIGNING & DELINEATION PROJECT DESIGN ENGINEER/TECHNICIAN


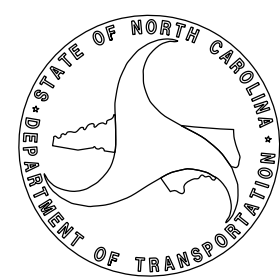


APPROVED: *Agman Alqudwah*
FORACSCAF685472...
 DATE: 3/29/2017

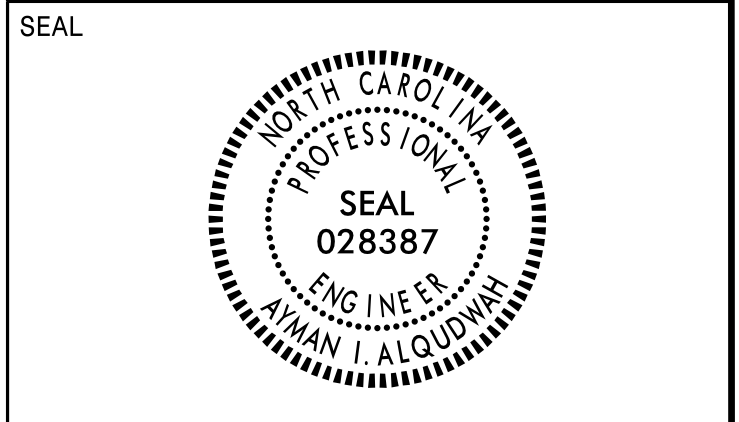


**DOCUMENT NOT CONSIDERED FINAL
UNLESS ALL SIGNATURES COMPLETED**

SYMBOL AND PAVEMENT MARKING LEGEND			
THERMOPLASTIC			
(T8)	2 FT. WHITE MINISKIP (4")	(TI)	YELLOW DOUBLE CENTER (4")
(TA)	WHITE EDGE LINE (4")		
COLD APPLIED PLASTIC			
(CA)	WHITE EDGE LINE (4")	(CI)	YELLOW DOUBLE CENTER (4")

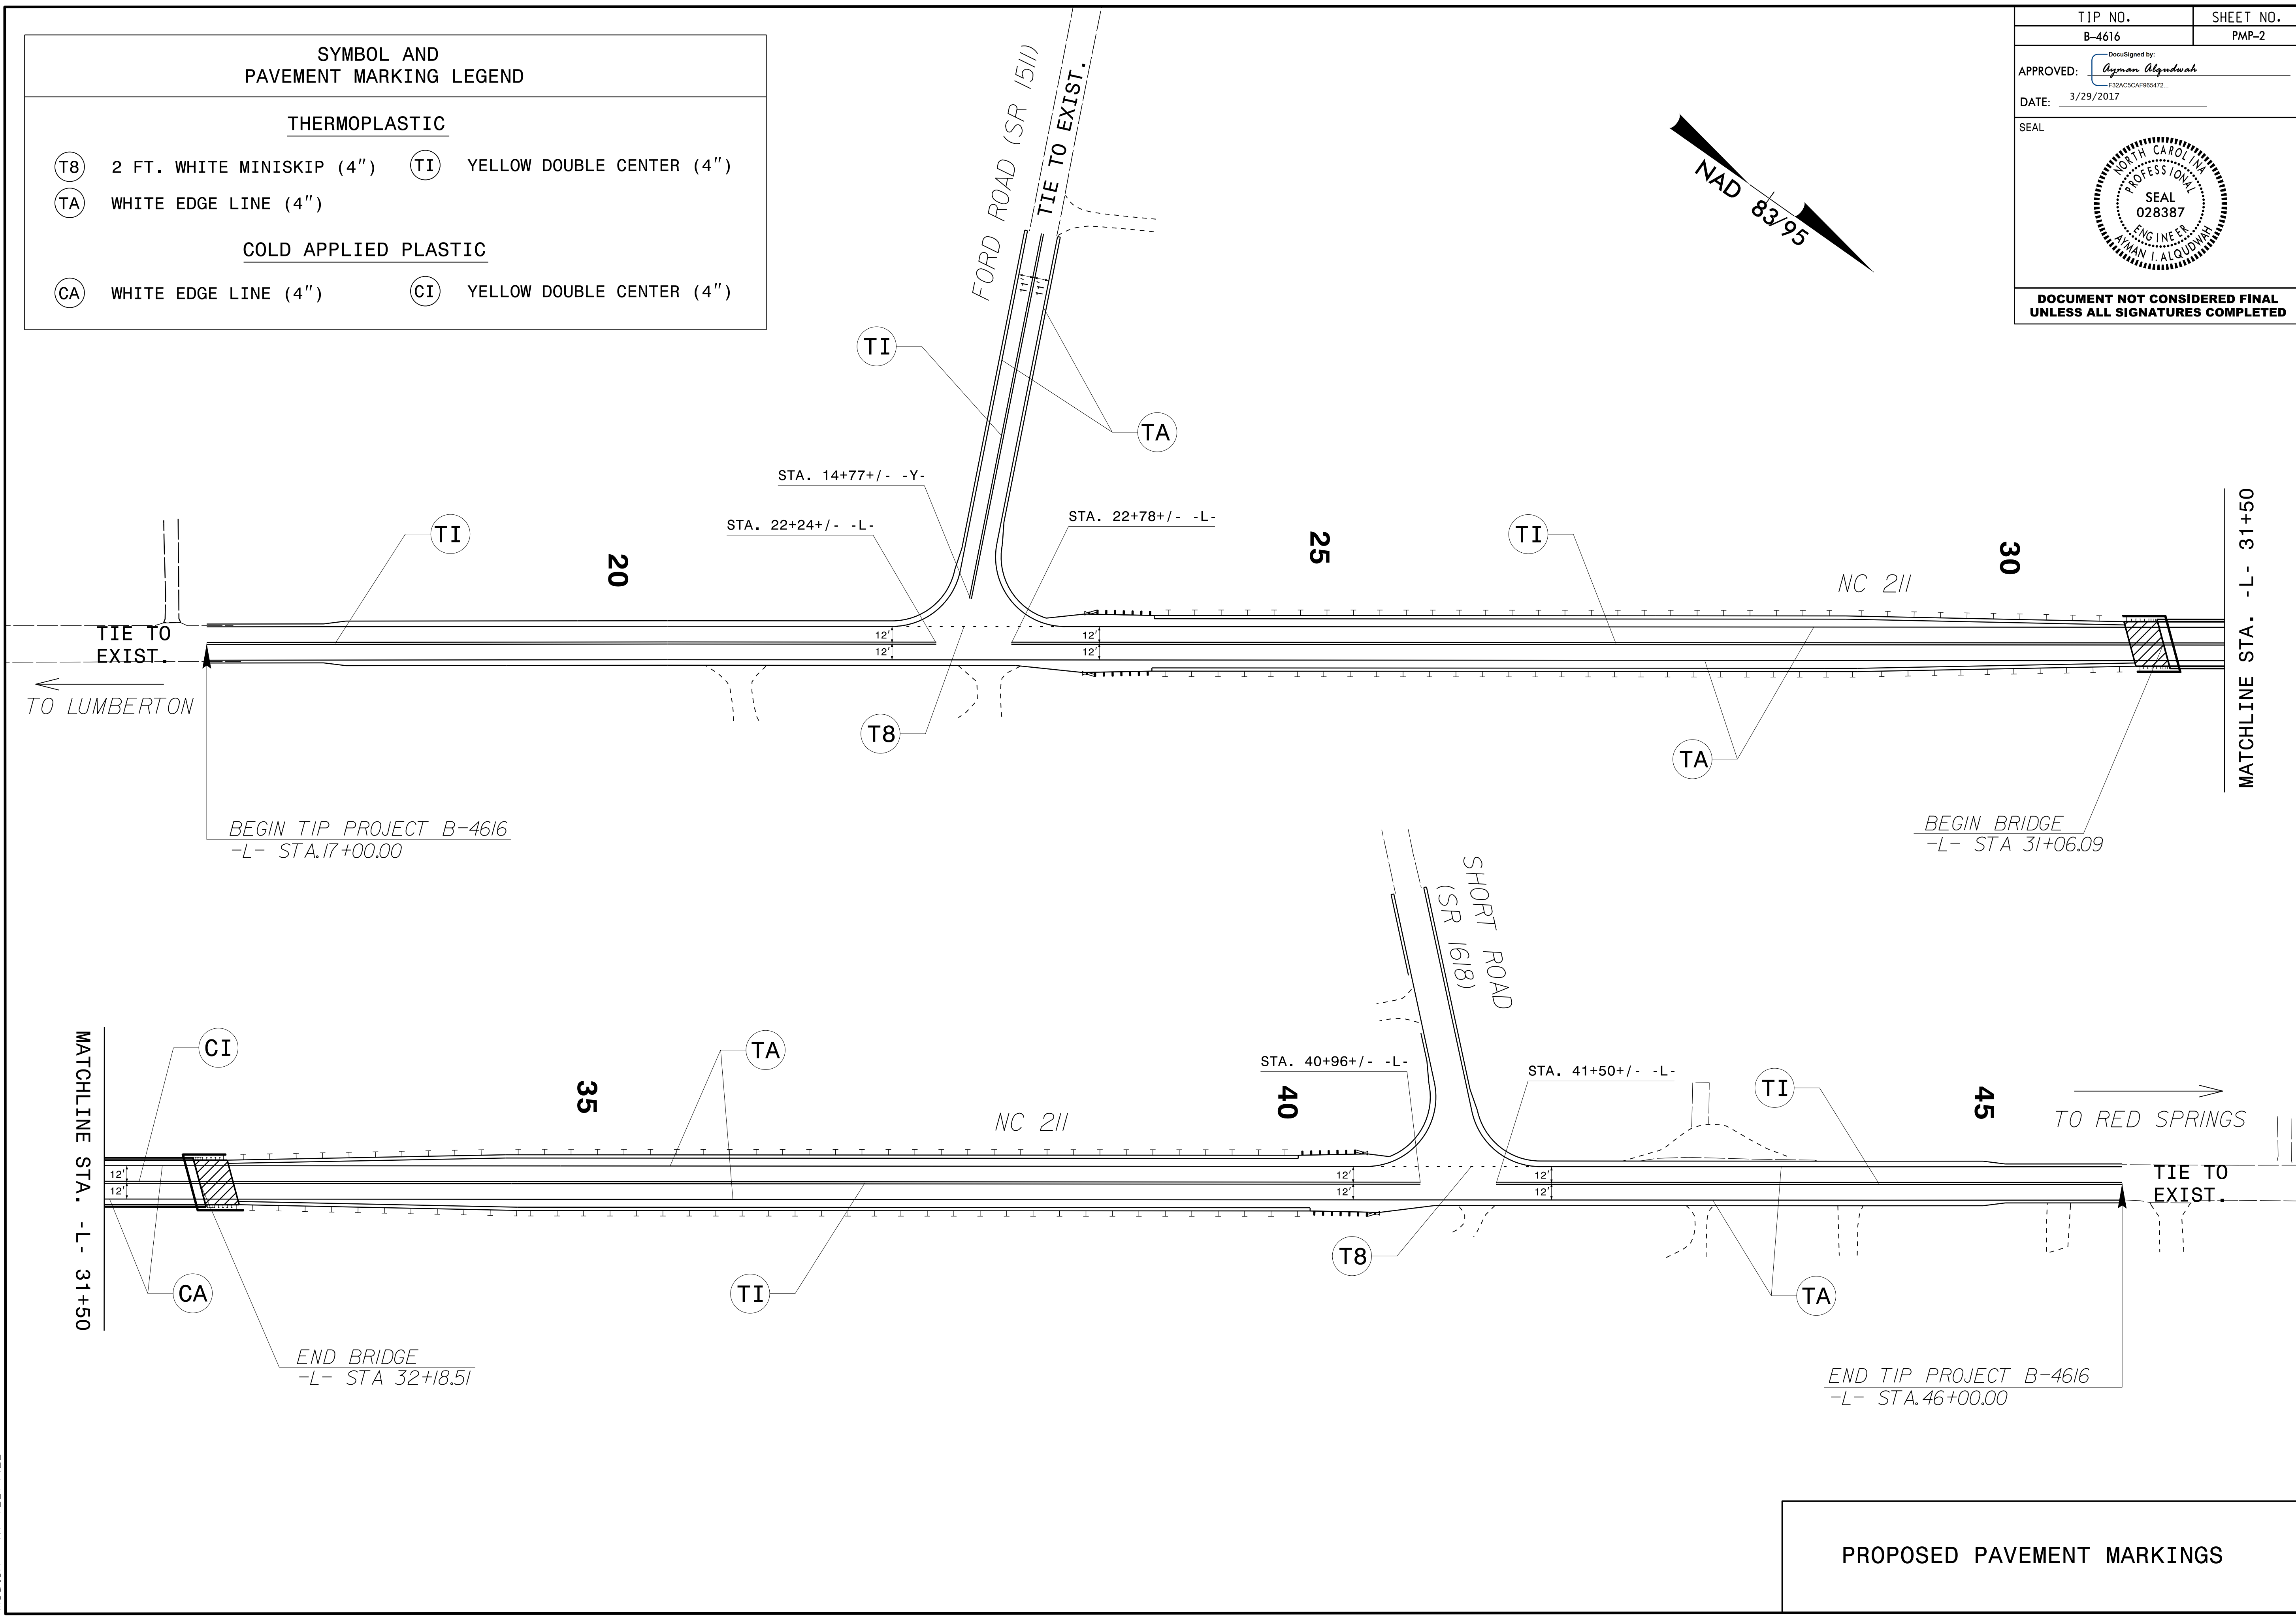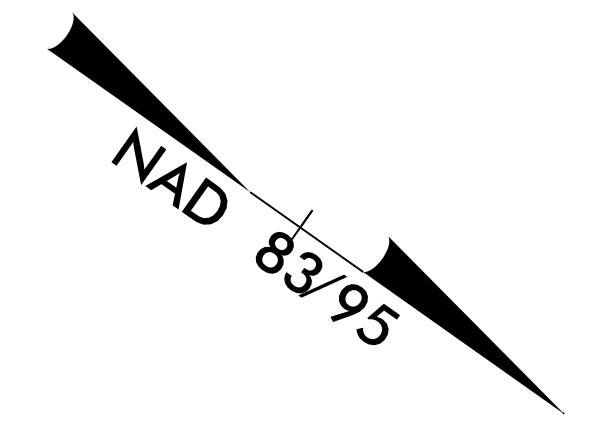




29-MAR-2017 09:17
 P:\TIP\Projects\B4616\Traffic\Signing\CADD\Pmp\B4616_Pmp_Psh1.dgn
 meaton - 411E274922

PROPOSED PAVEMENT MARKINGS

TIP NO. B-4616	SHEET NO. PMP-3
Approved by: <i>Ayman Alqudwah</i> <small>F32AC5AF95472...</small>	
DATE: 3/29/2017	
	
DOCUMENT NOT CONSIDERED FINAL UNLESS ALL SIGNATURES COMPLETED	

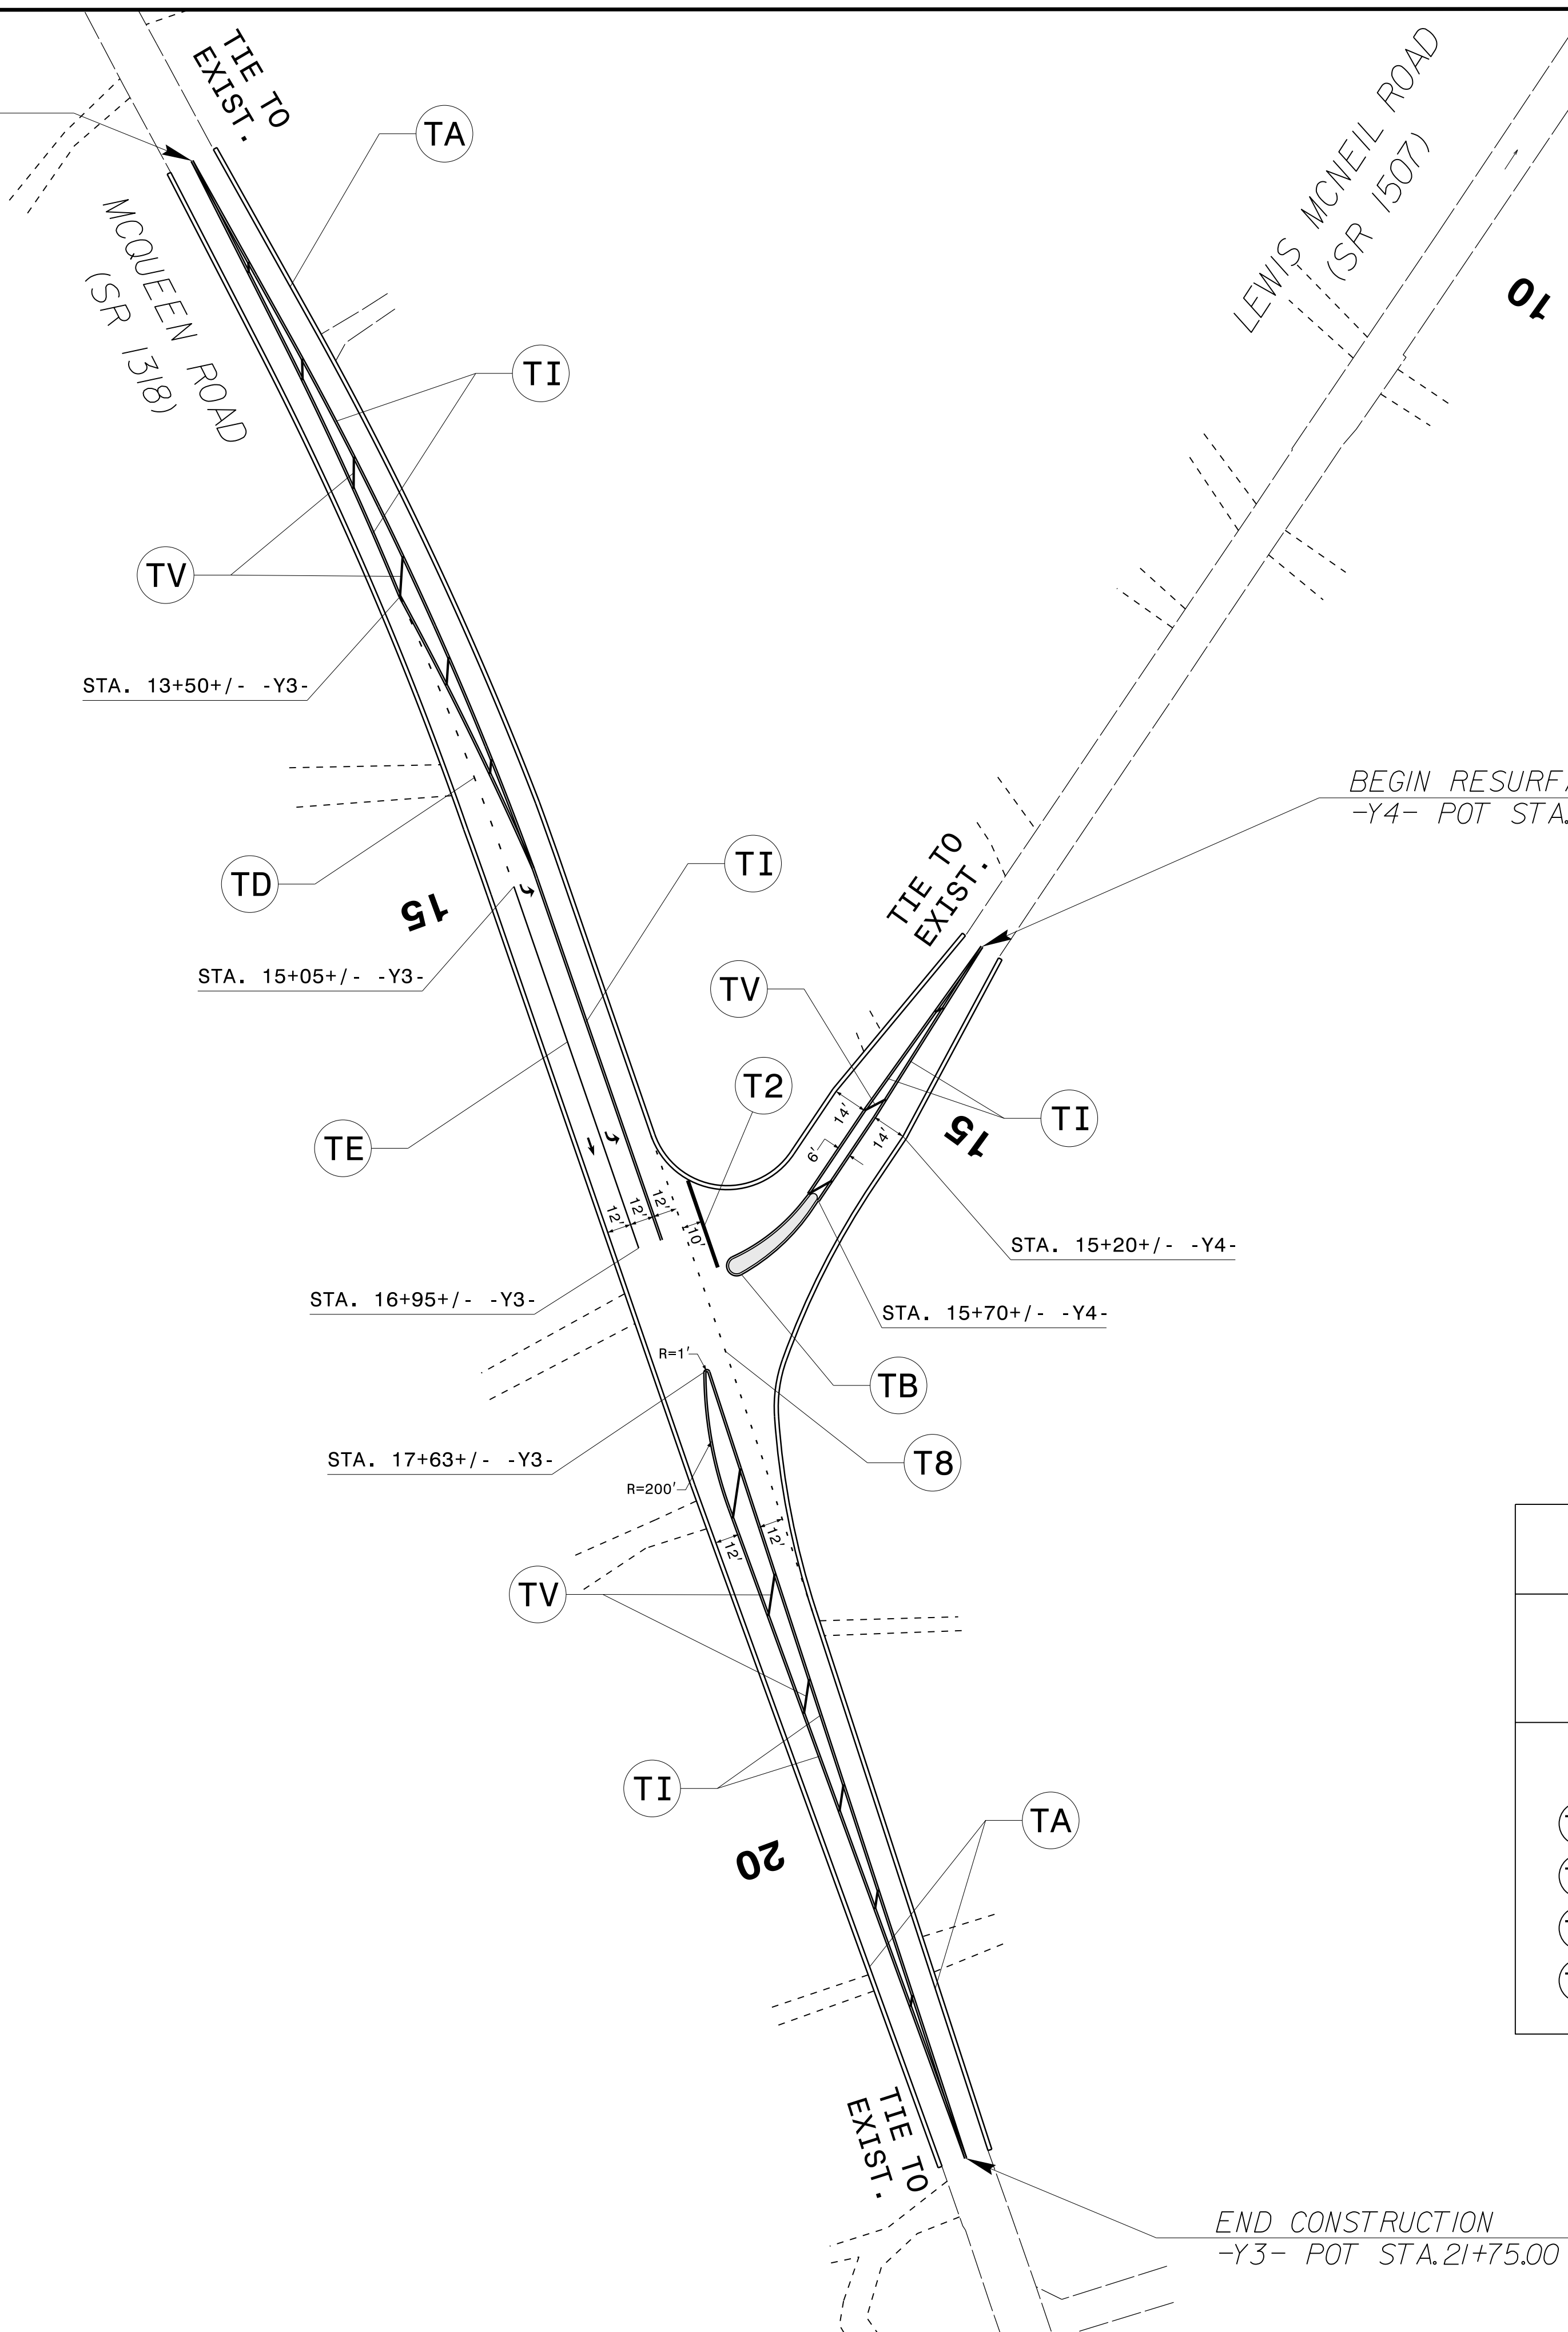BEGIN CONSTRUCTION
-Y3- POT STA. 11+10.00



SYMBOL AND PAVEMENT MARKING LEGEND			
	(UA) LEFT TURN ARROW		(UC) STRAIGHT ARROW
THERMOPLASTIC			
(T2)	WHITE STOPBAR (24")	(TD)	3 FT. WHITE MINISKIP (4")
(T8)	2 FT. WHITE MINISKIP (4")	(TE)	WHITE SOLID LANE LINE (4")
(TA)	WHITE EDGE LINE (4")	(TI)	YELLOW DOUBLE CENTER (4")
(TB)	YELLOW EDGE LINE (4")	(TV)	YELLOW DIAGONAL (12")

**PROPOSED PAVEMENT MARKINGS
DETOUR**

29-MAR-2017 09:19
 P:\TIP\Projects\B4616\Traffic\Signing\CADD\Pmp\B4616_Pmp_Psh2.dgn
 meaton AT 1E274922