

**This electronic collection of documents is provided
for the convenience of the user
and is Not a Certified Document –**



**The documents contained herein were originally issued
and sealed by the individuals whose names and license
numbers appear on each page, on the dates appearing
with their signature on that page.**

**This file or an individual page
shall not be considered a certified document.**

**STATE OF NORTH CAROLINA
DEPARTMENT OF TRANSPORTATION**

**SIGNING PLAN
ROBESON COUNTY**

LOCATION: BRIDGE NO.18 ON NC 211 OVER CSX RAILROAD

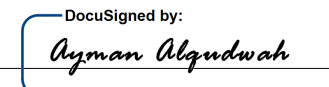PROJECT REFERENCE NO. B-4616	SHEET NO. SIGN-1
APPROVED:  <small>DocuSigned by: Ayman Alqudwah F32AC5CAF965472</small>	
DATE: 3/29/2017	
SEAL 	
DOCUMENT NOT CONSIDERED FINAL UNLESS ALL SIGNATURES COMPLETED	

T.I.P.: B-4616

CONTRACT: C203937

SUMMARY OF QUANTITIES

ITEM NO.		ITEM DESCRIPTION	QUANTITY	UNIT
DESC. NO.	SECT. NO.			
4072000000	903	SUPPORTS, 3 LB STEEL U-CHANNEL	124	L.F.
4102000000	904	SIGN ERECTION, TYPE E	9	EA.
4155000000	907	DISPOSAL OF SIGN SYSTEM, U-CHANNEL	9	EA.

ROADWAY STANDARD DRAWING

THE FOLLOWING ROADWAY STANDARDS AS APPEAR IN "ROADWAY STANDARD DRAWINGS" - PROJECT SERVICES UNIT - N.C. DEPARTMENT OF TRANSPORTATION - RALEIGH, N.C., DATED JANUARY 2012 ARE APPLICABLE TO THIS PROJECT AND BY REFERENCE HEREBY ARE CONSIDERED A PART OF THESE PLANS:

STD. NO.	TITLE
904.10	ORIENTATION OF GROUND MOUNTED SIGNS
904.50	MOUNTING OF TYPE 'D', 'E' AND 'F' SIGNS ON 'U' CHANNEL POSTS

GENERAL NOTES

- . SIGNS FURNISHED BY STATE
- . CONFIRM IN WRITING AT LEAST 4 MONTHS IN ADVANCE, THE ACTUAL DATE THE DEPARTMENT FURNISHED SIGNS WILL BE REQUIRED.
- . IF REMOVAL OR RELOCATION OF SIGNS ON PRIVATE STREET (NON-STATE MAINTAINED) IS REQUIRED DUE TO CONSTRUCTION, THE CONTRACTOR SHALL INFORM THE ENGINEER. THE WORK WILL BE COMPLETED BY OTHERS.
- . WHEN NOT STATIONED OR DIMENSIONED ON PLANS, ALL 'E' AND 'F' SIGNS SHALL BE FIELD LOCATED BY THE ENGINEER
- . WHEN EXISTING SIGNS ARE REMOVED AND INSTALLED ON NEW SUPPORTS, THE RE-ERECTION SHALL IMMEDIATELY FOLLOW THE REMOVAL.
- . THE BACKGROUND FOR TYPE E & F SIGNS SHALL BE TYPE C REFLECTIVE SHEETING.
- . SEE ROADWAY PLANS FOR GUARD/GUIDE RAIL DETAILS.


INDEX


SHEET NO.	DESCRIPTION
SIGN-1	TITLE SHEET
SIGN-2	E SHEETS
SIGN-3 & 4	SIGN DETAIL SHEET

PLAN PREPARED BY: N.C.D.O.T. SIGNING AND DELINEATION UNIT


A. I. ALQUDWAH, P.E. SIGNING & DELINEATION REGIONAL ENGINEER

D. M. EATON, P.E. SIGNING & DELINEATION PROJECT DESIGN ENGINEER

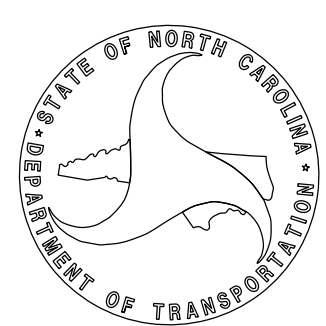


PROJECT REFERENCE NO. B-4616	SHEET NO. SIGN-2
APPROVED: <i>Ayman Alqudwah</i> <small>F32AC5CAF965472...</small>	
DATE: 3/29/2017	
SEAL	
	
DOCUMENT NOT CONSIDERED FINAL UNLESS ALL SIGNATURES COMPLETED	

401 QUANTITY REQ'D 4

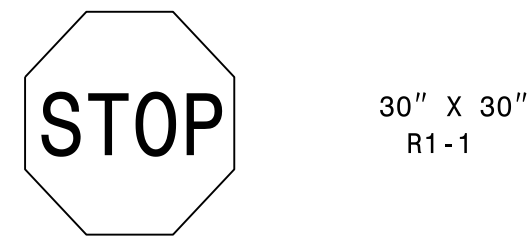

ONE "U" POST PER SIGN

406 QUANTITY REQ'D 1

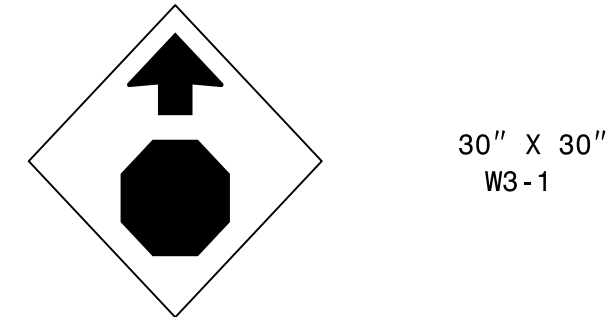

ONE "U" POST PER SIGN

402 QUANTITY REQ'D 1




ONE "U" POST PER SIGN

403 QUANTITY REQ'D 1




YELLOW/GREEN REFLECTIVE SHEETING
ONE "U" POST PER SIGN

404 QUANTITY REQ'D 1

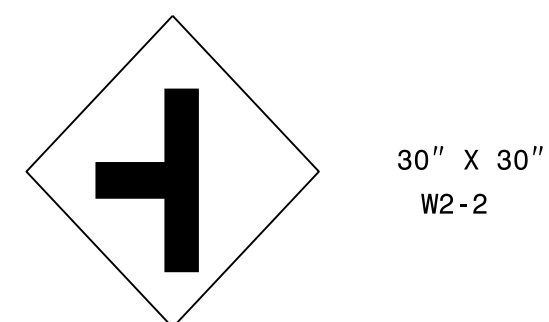

ONE "U" POST PER SIGN

405 QUANTITY REQ'D 1


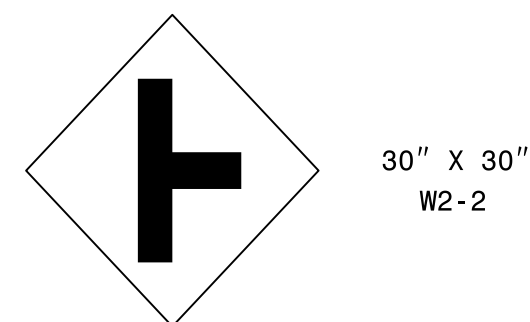


ONE "U" POST PER SIGN

29-MAR-2017 08:11
 P:\TIPF\01\cts-B\B4616\Traffic\Signing\CADD\Signing_Layout_Plans\B4616_Bridgeseed.dgn
 meation_01_TF274922

TYPE "E" SIGNS


TIP NO. B-4616	SHEET NO. SIGN-3
Approved by: <i>Ayman Aloudwan</i> <small>F32AC5CAF86472...</small>	
DATE: 3/29/2017	
DOCUMENT NOT CONSIDERED FINAL UNLESS ALL SIGNATURES COMPLETED	

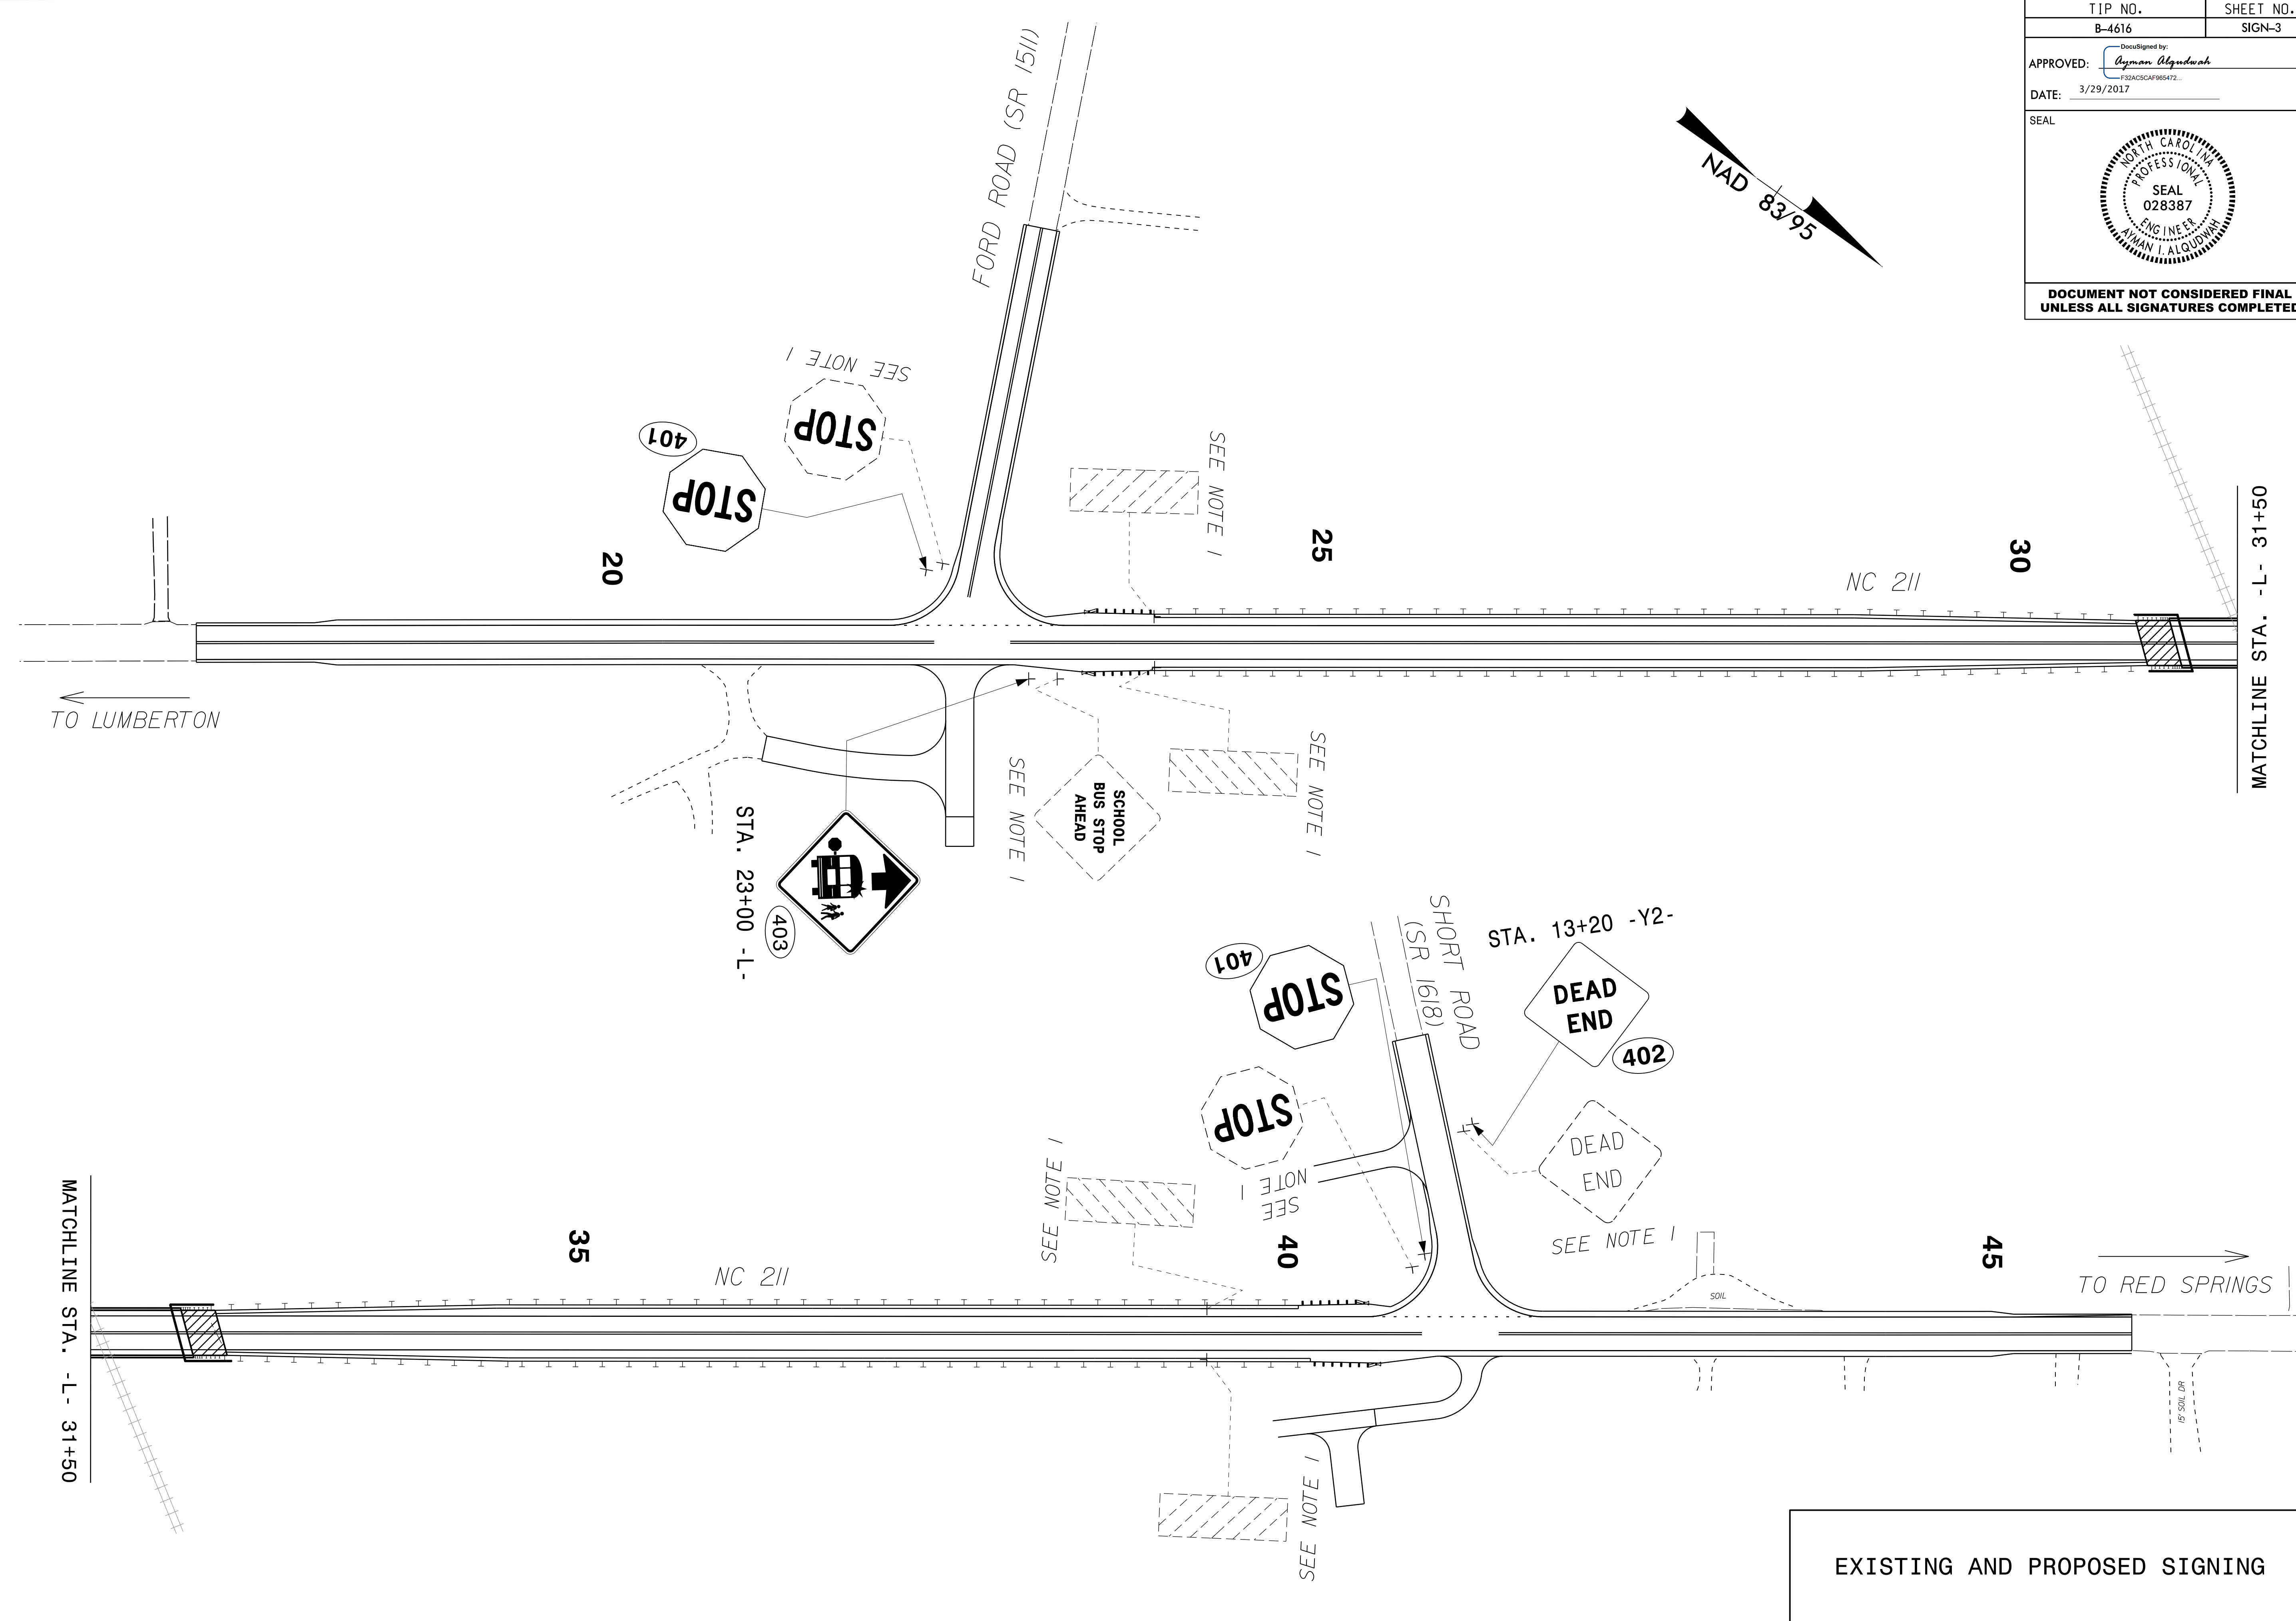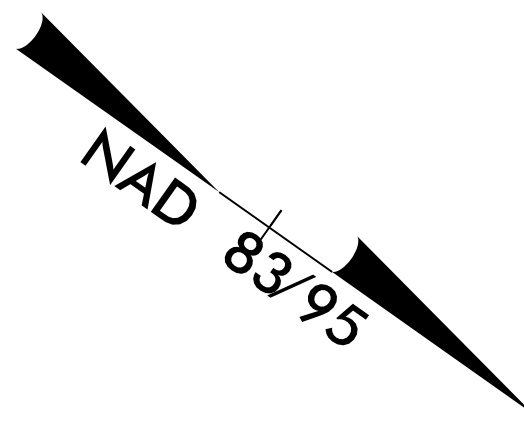

29-MAR-2017 08:57
 P:\TIPPs-projects\B4616\Traffic\Signing\CADD\Signing_Layout_Plans\B4616_Sgn_Psh1.dgn
 meaton AT 1E274922

EXISTING AND PROPOSED SIGNING

TIP NO. B-4616	SHEET NO. SIGN-4
DocuSigned by: <i>Ayman Alqudwa</i> F32AC5CAF86472...	
APPROVED:	
DATE: 3/29/2017	
SEAL	
DOCUMENT NOT CONSIDERED FINAL UNLESS ALL SIGNATURES COMPLETED	

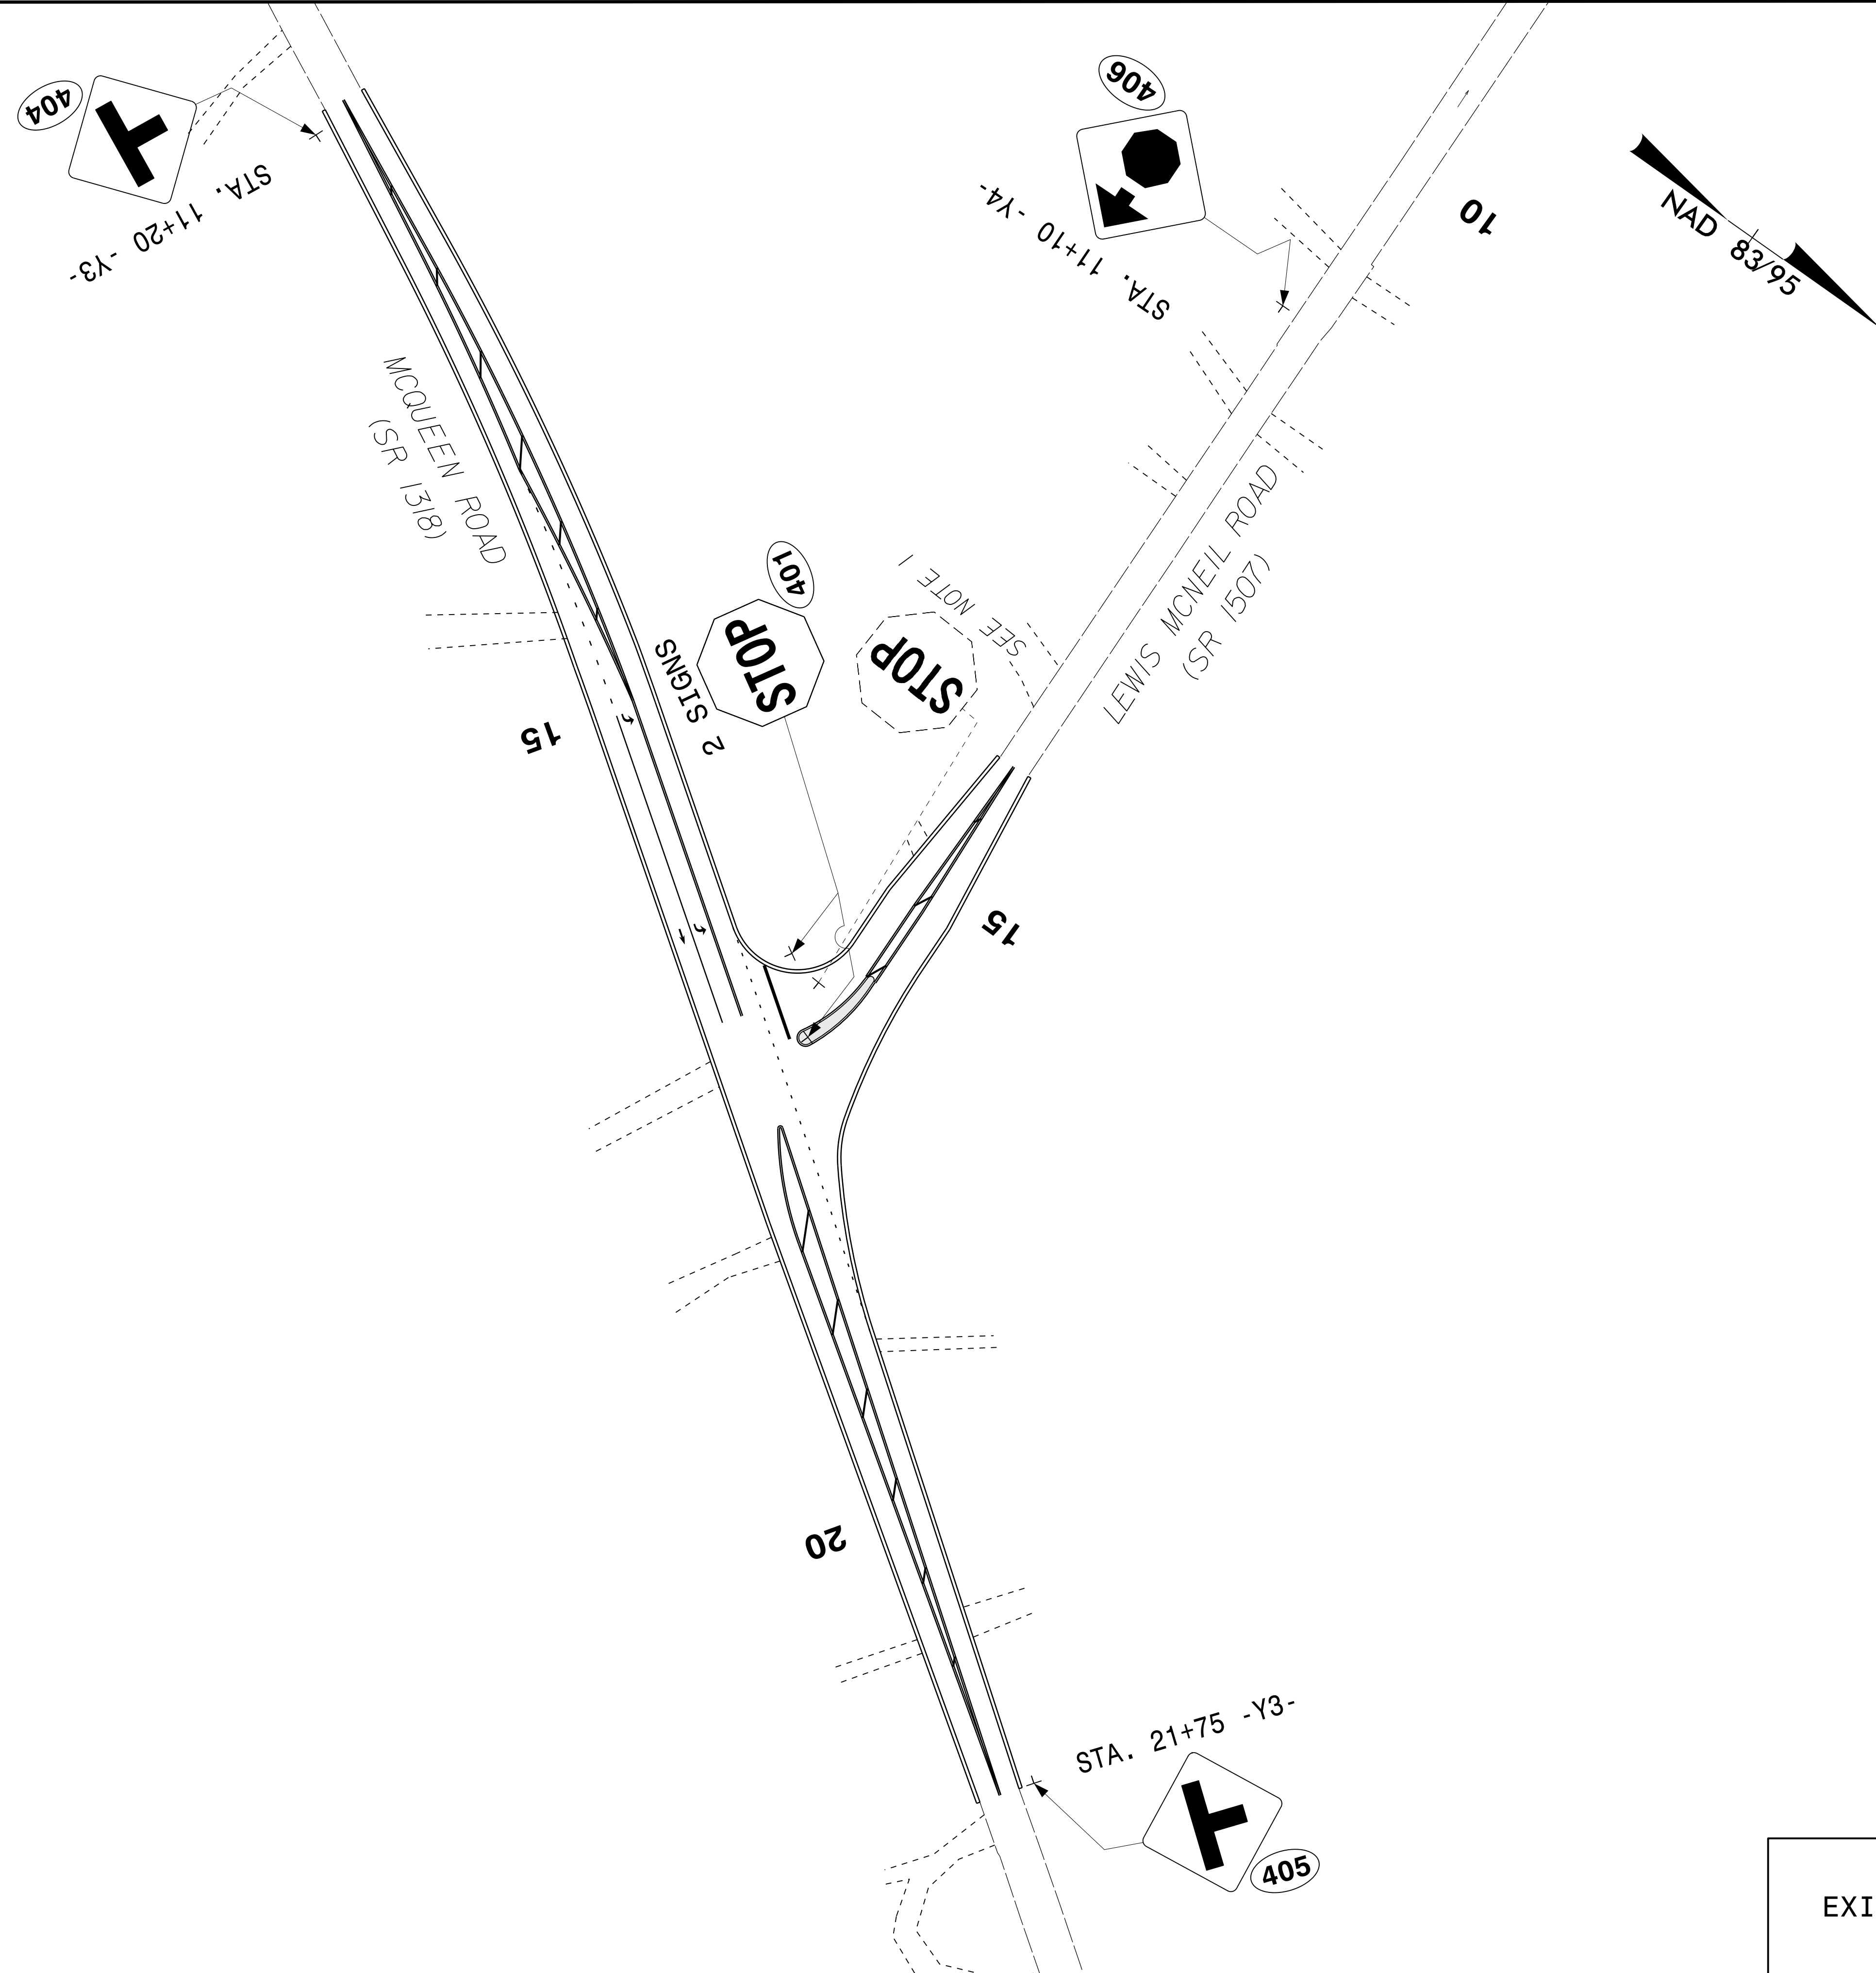

EXISTING AND PROPOSED SIGNING

29-MAR-2017 08:16
 P:\TIPPs-projects\B4616\Traffic\Signing\CADD\Signing_Layout_Plans\B4616-Sgn_Psh2.dgn
 meaton - AT 1E274922