
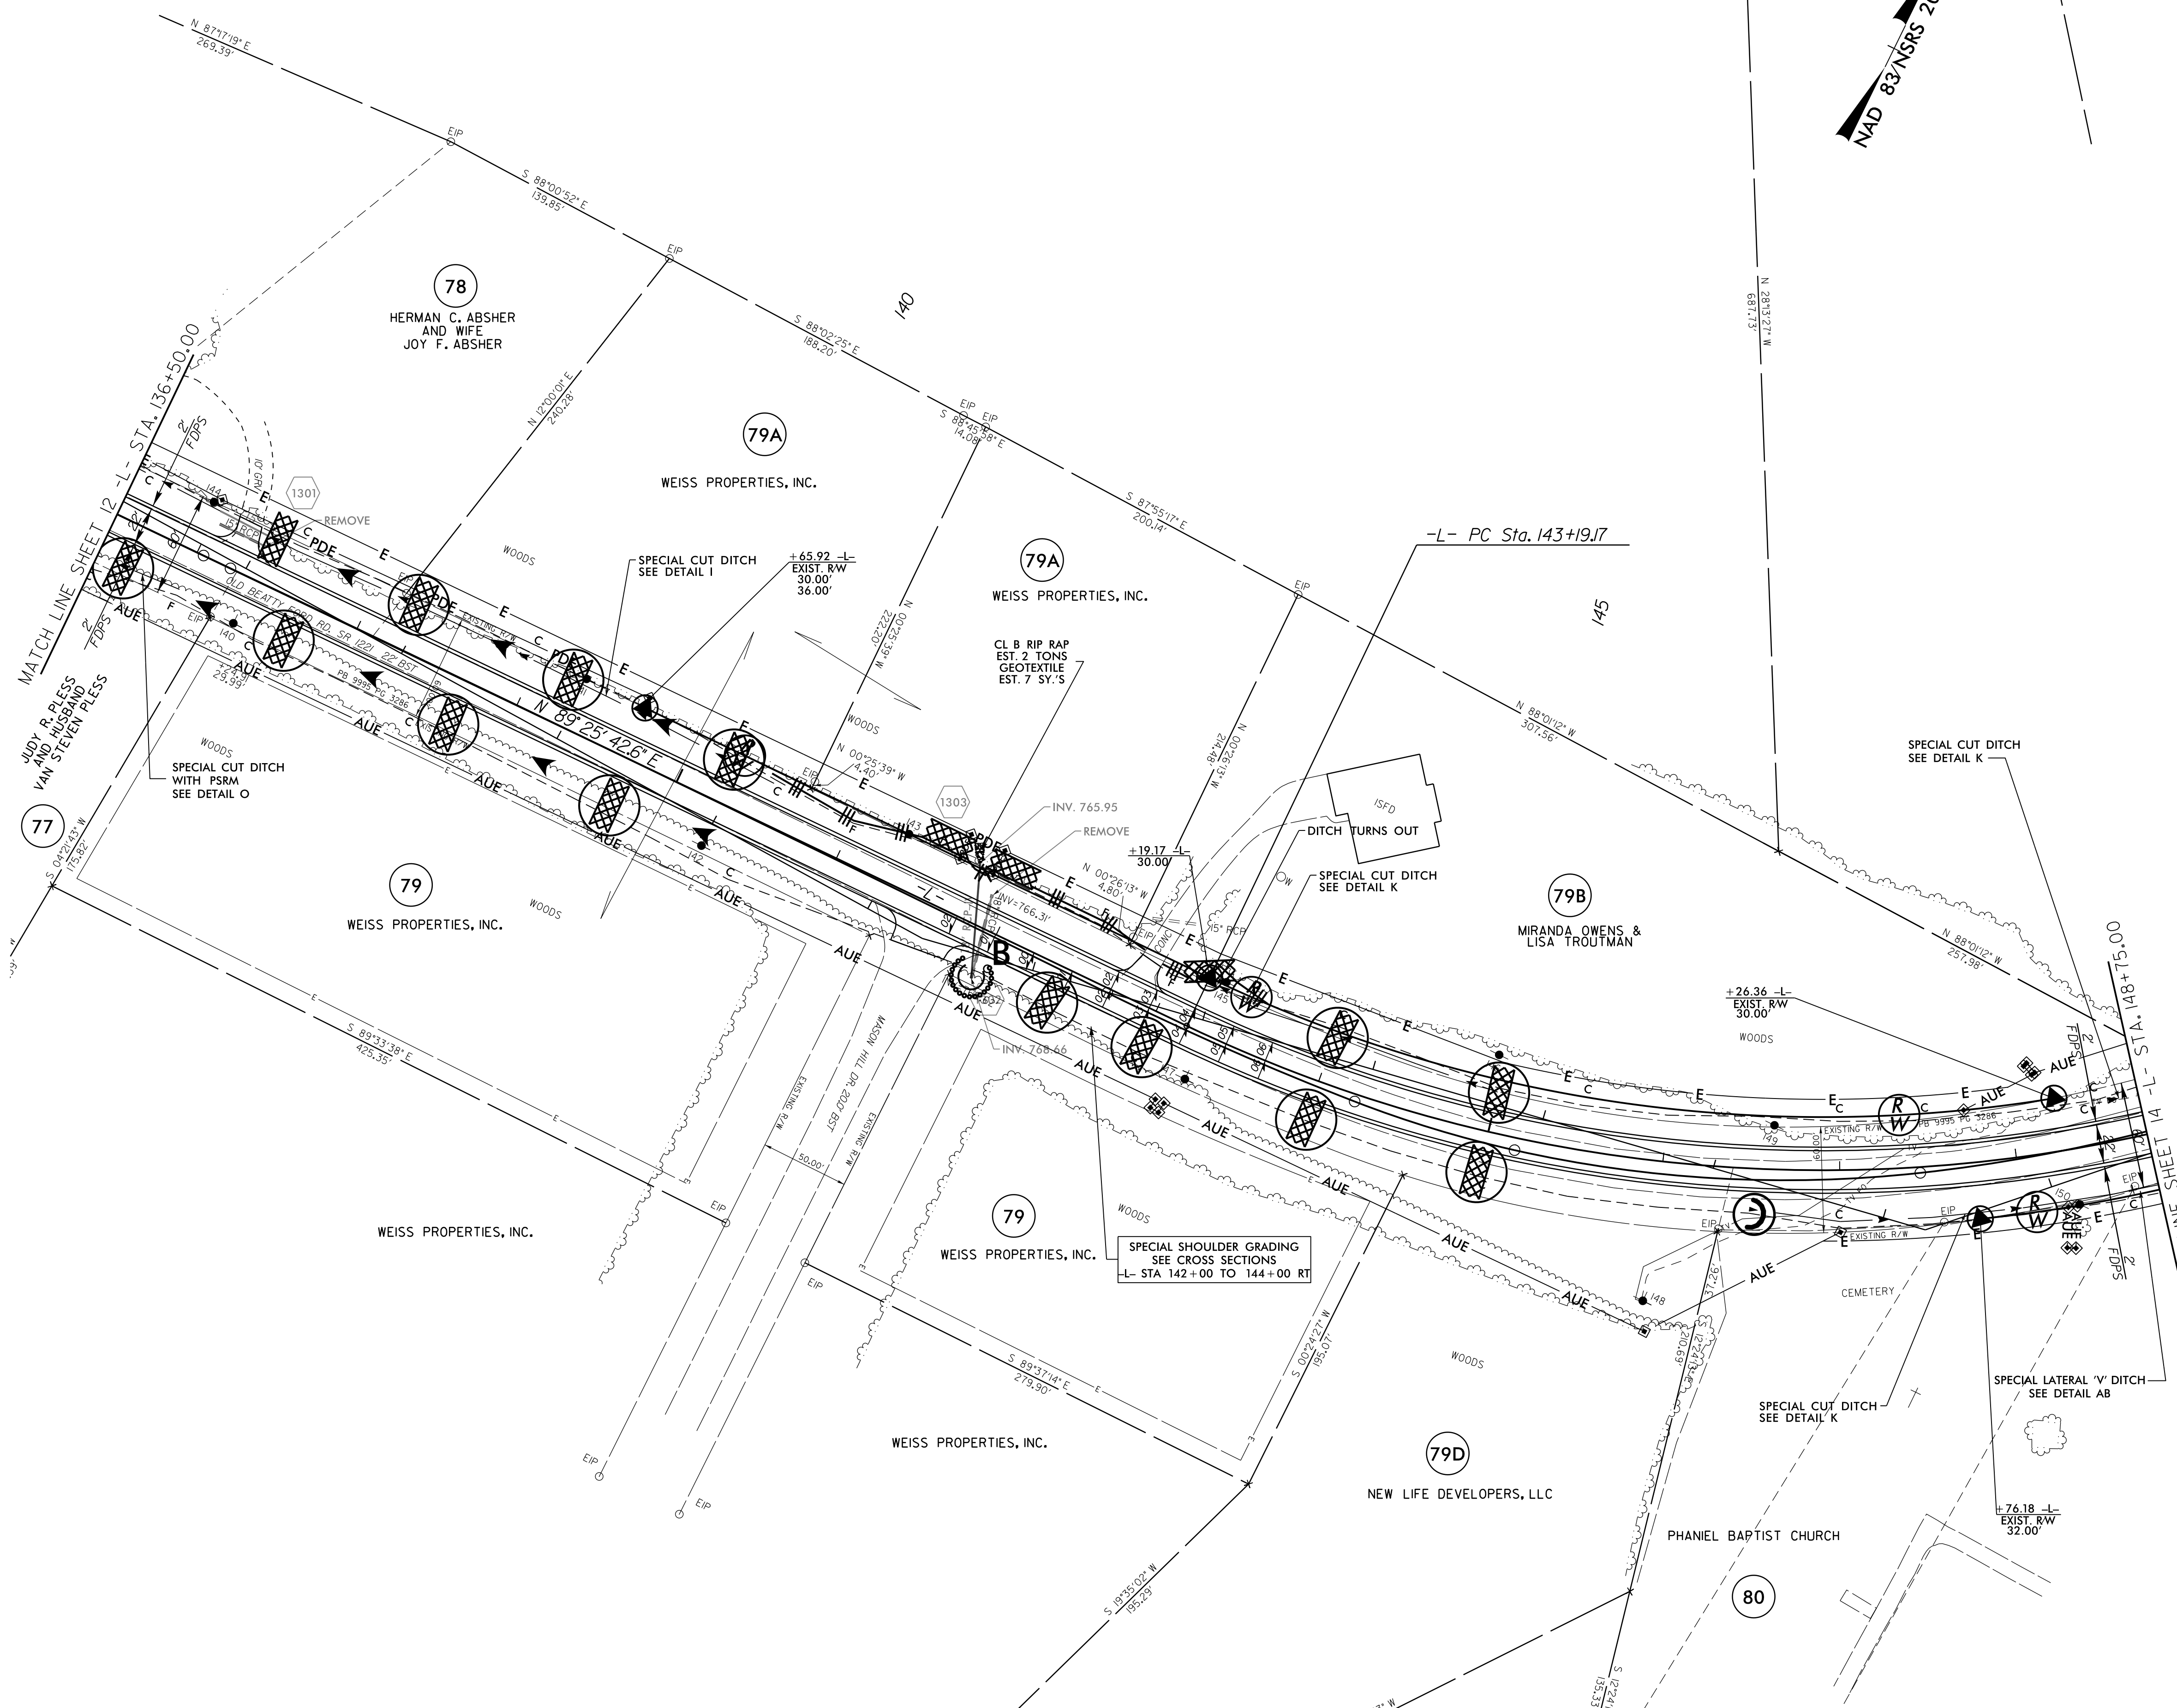


PROJECT REFERENCE NO.	SHEET NO.
W-5313	EC-44/CONST.13
RW SHEET NO.	
ROADWAY DESIGN ENGINEER	HYDRAULICS ENGINEER

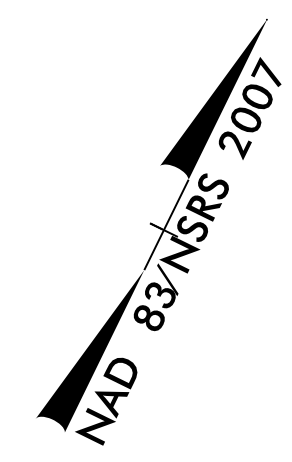

23-APR-2016 14:41
 C:\Users\p1971\Documents\1971\W-5313_EC-psht_sht13.dgn
 1971-138.dwg
 1971-138.dwg