
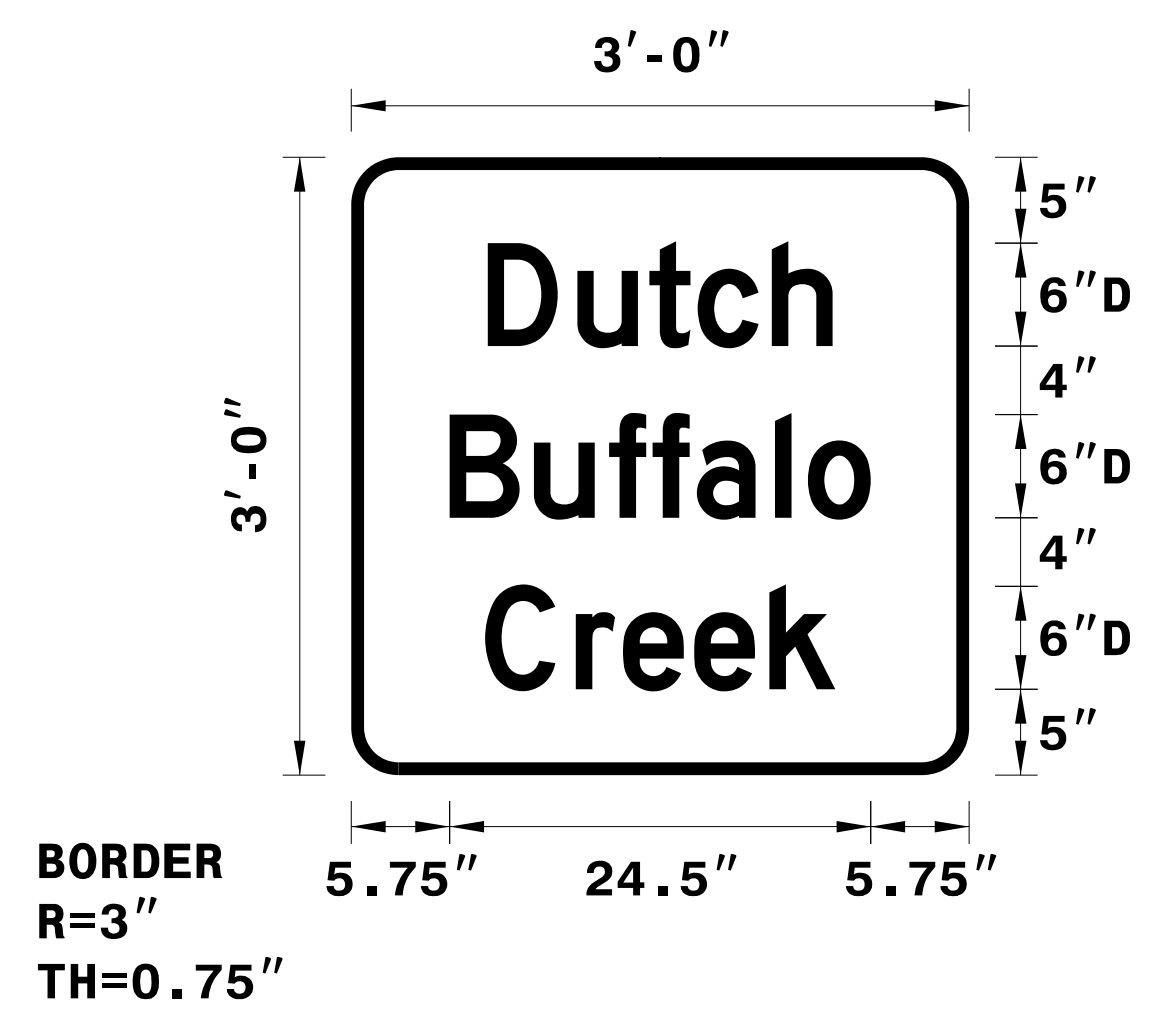


PROJECT REFERENCE NO. W-5313	SHEET NO. SIGN-3
APPROVED: <i>Ronald W King</i> <small>13E7AF7B8A4448</small>	
DATE: 5/3/2016   9:26 AM PT	
SEAL	
	
<b>DOCUMENT NOT CONSIDERED FINAL UNLESS ALL SIGNATURES COMPLETED</b>	

<b>SIGN NUMBER:</b> 301,302 <b>TYPE:</b> D <b>QUANTITY:</b> 2 <b>SIGN WIDTH:</b> 3'-0" <b>HEIGHT:</b> 3'-0" <b>TOTAL AREA:</b> 9.0 Sq.Ft. <b>BORDER TYPE:</b> FLUSH <b>RECESS:</b> 0" <b>WIDTH:</b> 0.75" <b>RADII:</b> 3" <b>NO. Z BARS:</b> <b>LENGTH:</b>	<b>BACKG COLOR:</b> Green <b>COPY COLOR:</b> White <table border="1" style="width: 100%; text-align: center;"> <tr> <th>SYMBOL</th> <th>X</th> <th>Y</th> <th>WID</th> <th>HT</th> </tr> <tr><td> </td><td> </td><td> </td><td> </td><td> </td></tr> <tr><td> </td><td> </td><td> </td><td> </td><td> </td></tr> <tr><td> </td><td> </td><td> </td><td> </td><td> </td></tr> <tr><td> </td><td> </td><td> </td><td> </td><td> </td></tr> <tr><td> </td><td> </td><td> </td><td> </td><td> </td></tr> <tr><td> </td><td> </td><td> </td><td> </td><td> </td></tr> <tr><td> </td><td> </td><td> </td><td> </td><td> </td></tr> <tr><td> </td><td> </td><td> </td><td> </td><td> </td></tr> </table> <b>MAT'L:</b> 0.125" (3.2 mm) ALUMINUM	SYMBOL	X	Y	WID	HT	<b>DESIGN BY:</b> A. KIDD <b>PROJECT ID:</b> ID <b>CHECKED BY:</b> R. ROACH <b>LOCATION:</b> SR 1221 <b>DATE:</b> Jun 09, 2015 <b>DIV:</b> 9
SYMBOL	X	Y	WID	HT	



Spacing Factor is 1 unless specified otherwise

**LETTER POSITIONS**

Letter spacings are to start of next letter

	D	u	t	c	h																Series/Size Text Length	
	7.9	5.2	4.2	2.8	4.3	3.5	8														D 2000 20.1	
	5.7	4.9	4.4	2.5	2.6	4.6	1.9	3.7	5.7												D 2000 24.5	
	7.8	5.3	2.8	4.1	4.4	3.8	7.8														D 2000 20.4	

FILENAME: W-5313\_Sign\_Designs NORTH CAROLINA D.O.T. SIGN DETAIL

5/3/2016 P:\Projects-W\5313\Traffic\Signing\CADD\Signing Layout Plans\W-5313 PLAN SHEETS.dgn  
 User: akidd