
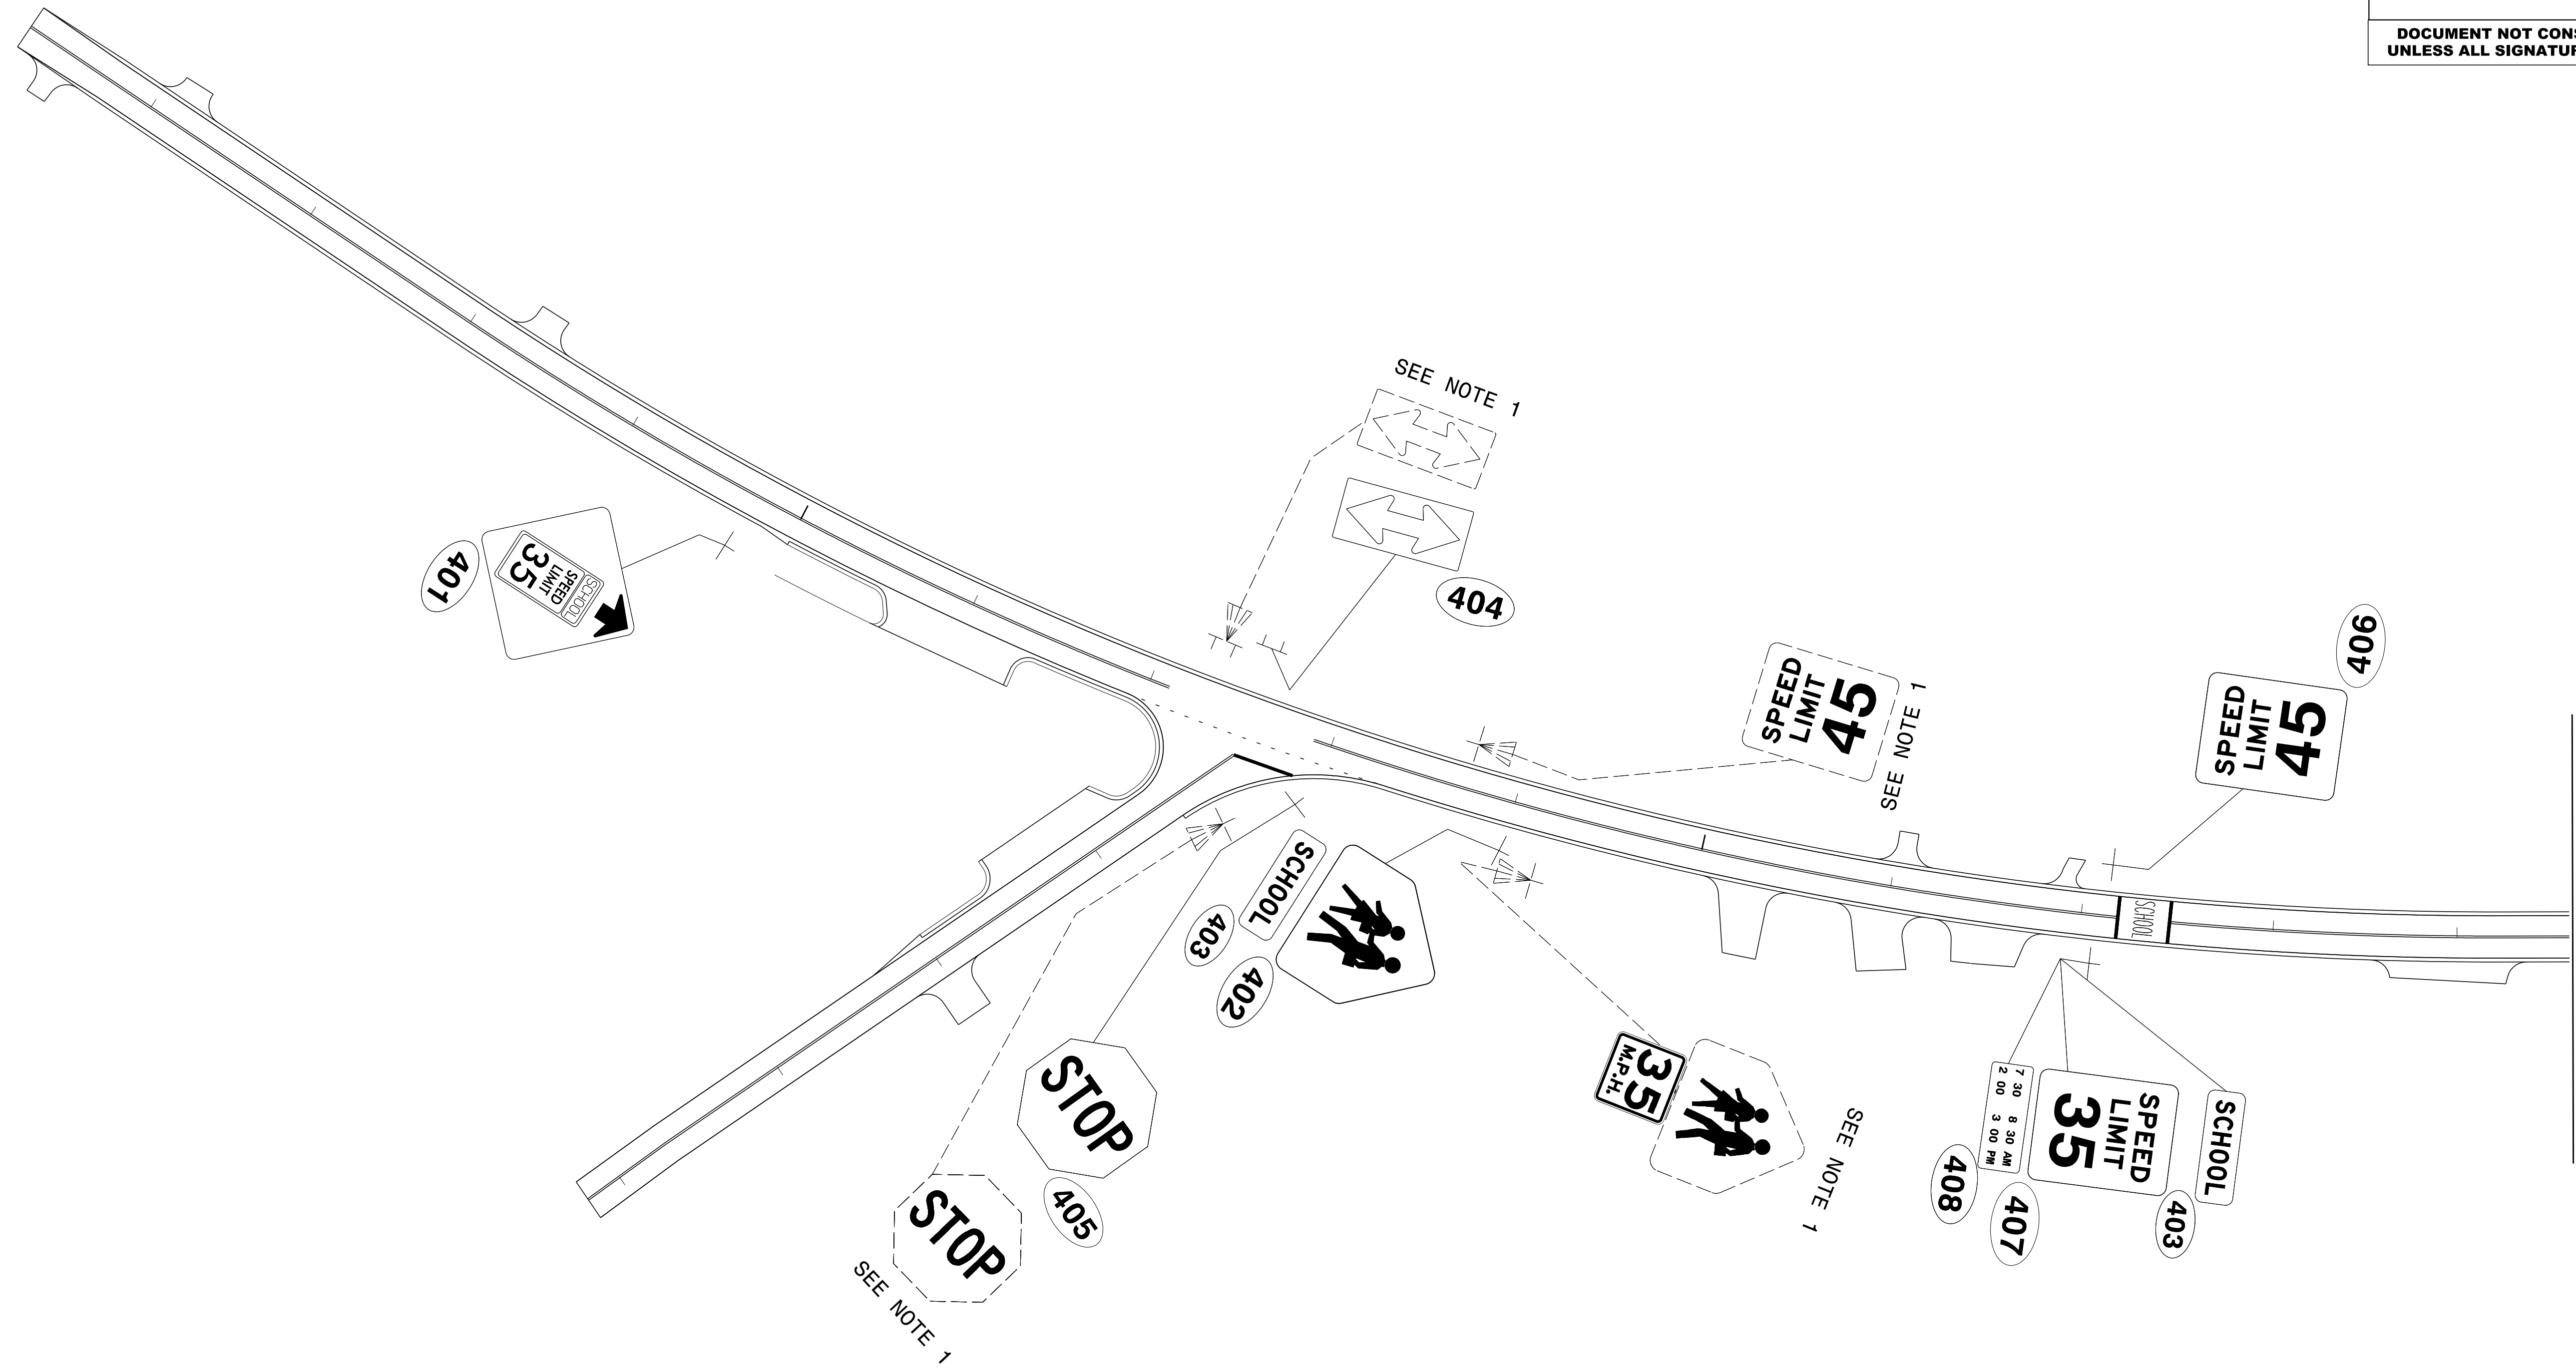


TIP NO. W-5313	SHEET NO. SIGN-4
Approved by: <i>Ronald W. King</i> <small>13E7AF7B8AA4448...</small>	
DATE: 5/3/2016 9:26 AM PT	
SEAL 	
DOCUMENT NOT CONSIDERED FINAL UNLESS ALL SIGNATURES COMPLETED	

MAD 83/MSRS 2007



PAY ITEM NOTES

1	DISPOSAL OF SIGN SYSTEM, U-CHANNEL
---	------------------------------------

**EXISTING & PROPOSED SIGNS
STA. 10+00 TO 25+00**

5/3/2016 P:\IP\Projects-W\5313\Traffic\Signing\CADD\Signing Layout Plans\W-5313_Sgn_SGN_SHT04.dgn User:rkid1