


LOOK SOUTH
DVA 8 3/16/16

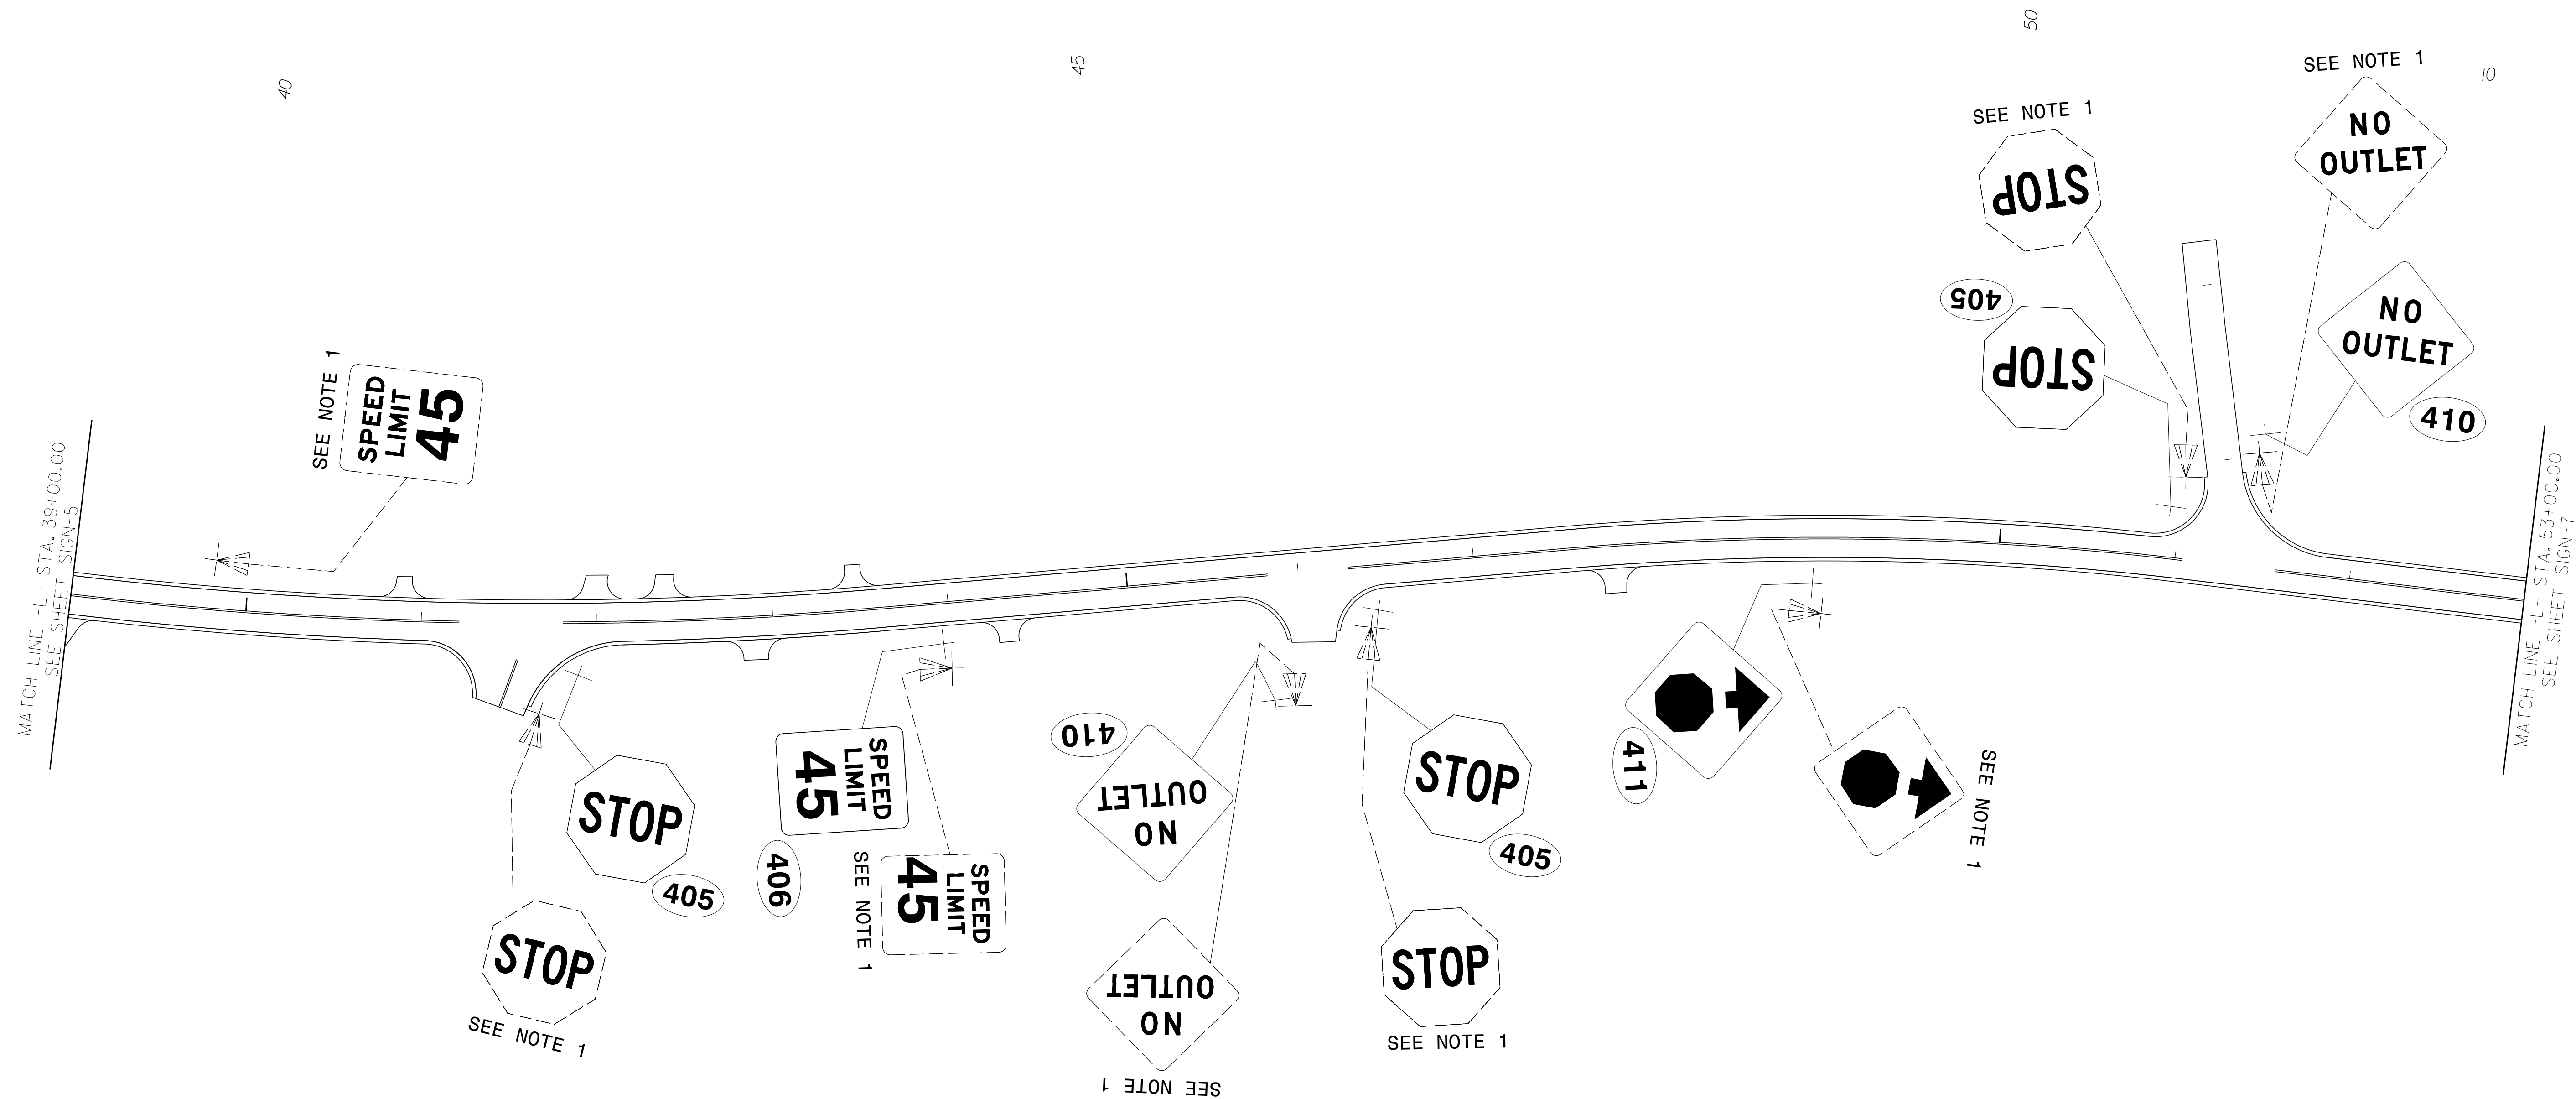

PAY ITEM NOTES

1	DISPOSAL OF SIGN SYSTEM, U-CHANNEL
---	------------------------------------

**EXISTING & PROPOSED SIGNS
STA. 39+00 TO 53+00**

5/3/2016
 P:\IP\Projects-W\5313\Traffic\Signing\CADD\Signing Layout Plans\W-5313_Sgn_Sgn_SHT06.dgn
 User: rking