
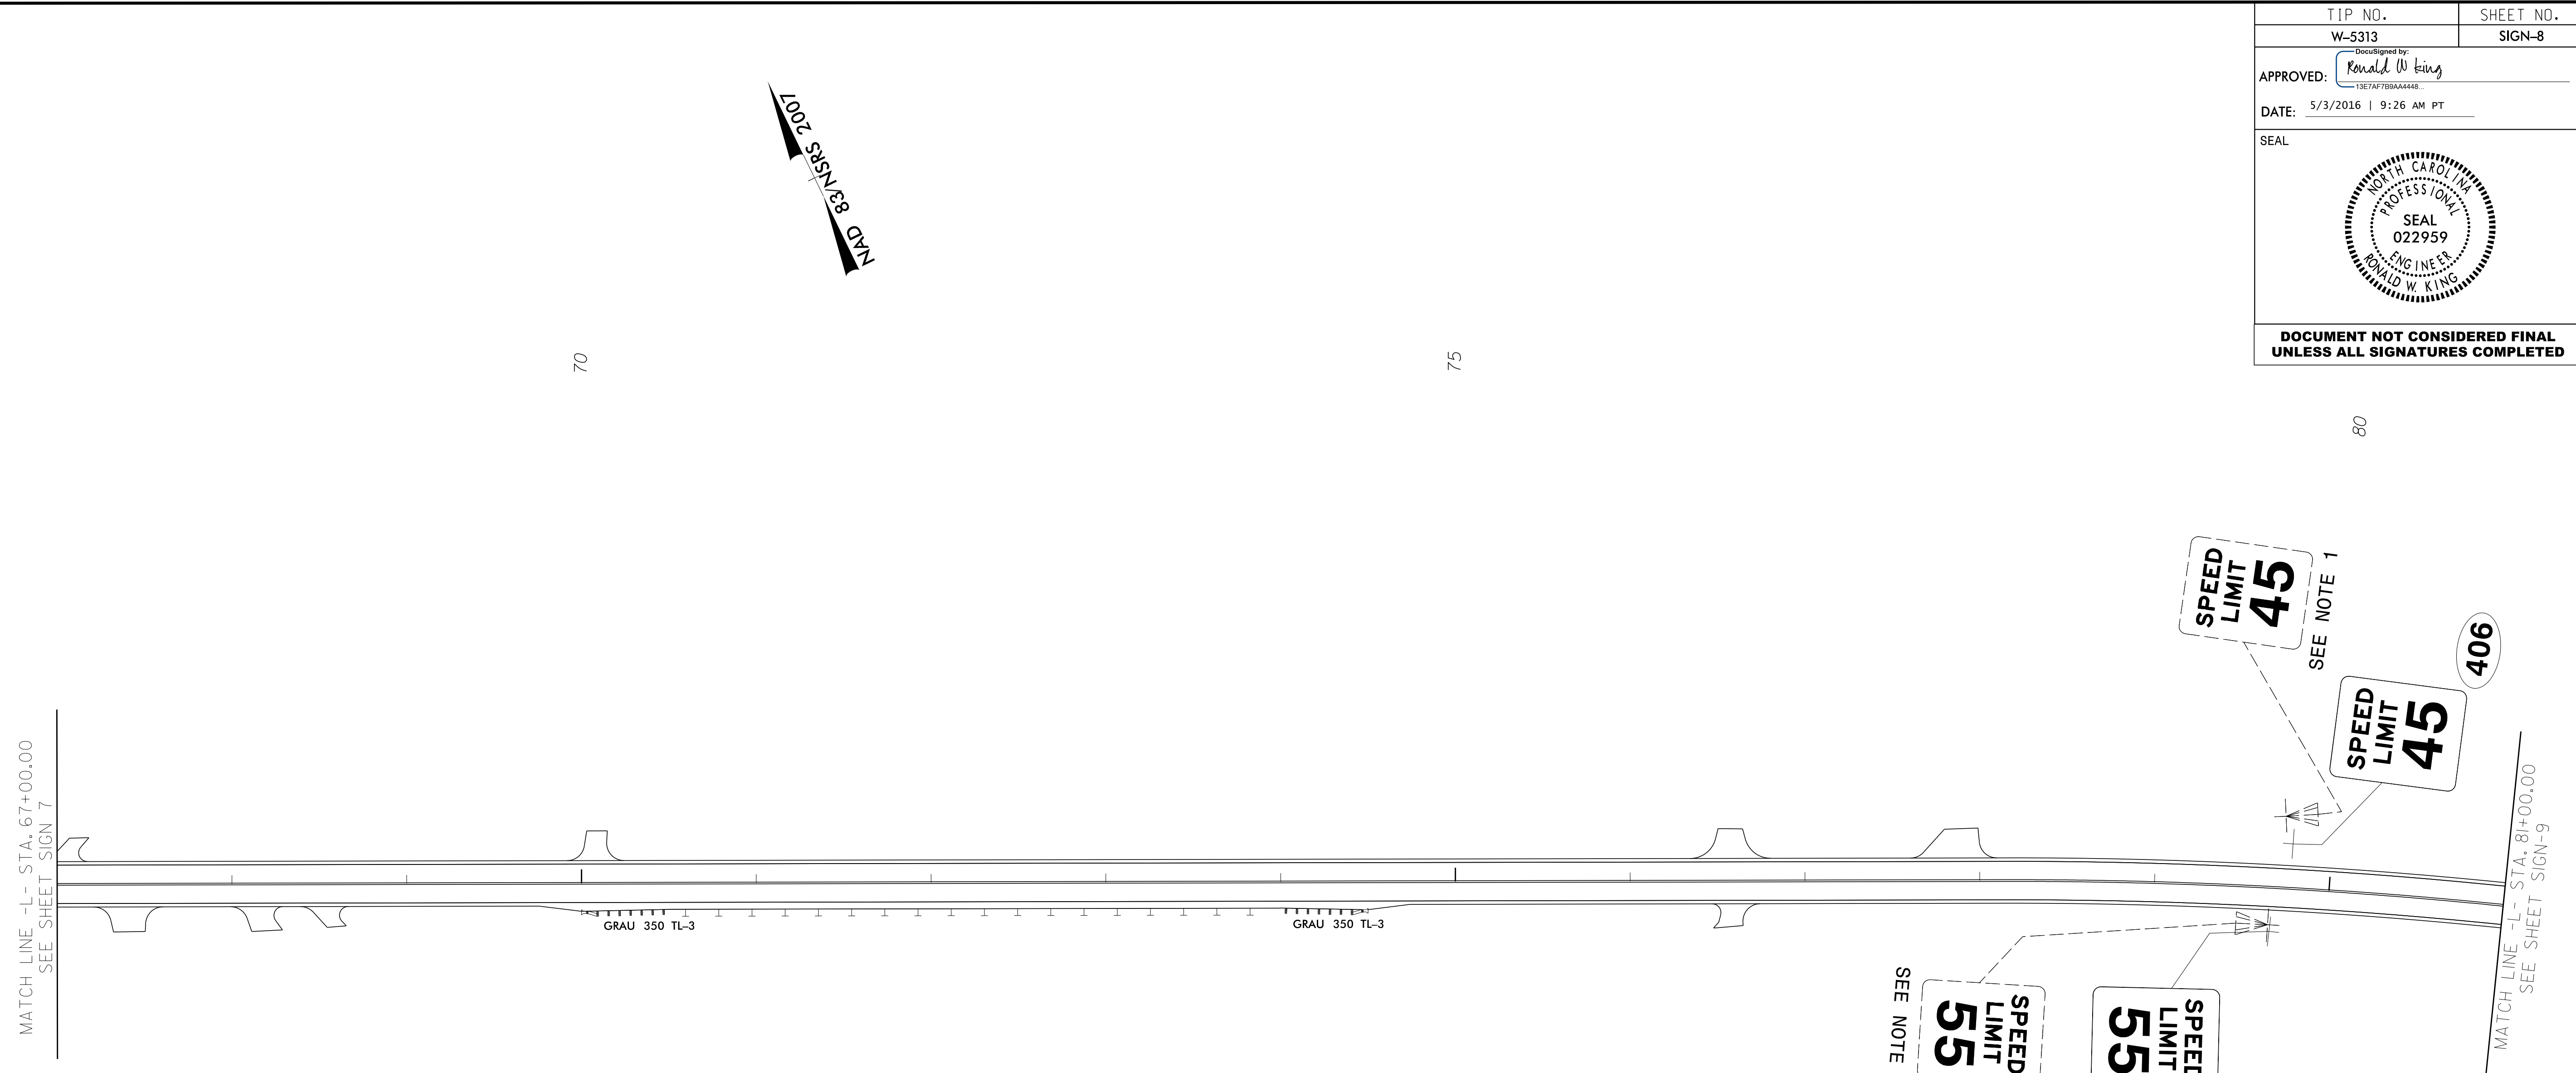
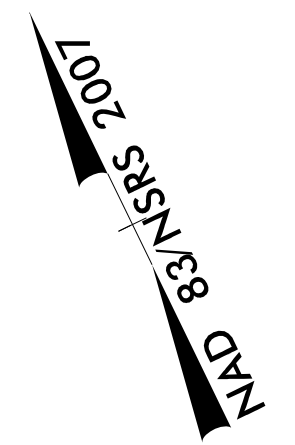


TIP NO. W-5313	SHEET NO. SIGN-8
Approved by: <i>Ronald W. King</i> <small>13E7AF7B8A4448...</small>	
DATE: 5/3/2016   9:26 AM PT	
SEAL 	
<b>DOCUMENT NOT CONSIDERED FINAL UNLESS ALL SIGNATURES COMPLETED</b>	



**PAY ITEM NOTES**

1	DISPOSAL OF SIGN SYSTEM, U-CHANNEL
---	------------------------------------

**EXISTING & PROPOSED SIGNS  
STA. 67+00 TO 81+00**

5/3/2016  
 P:\IP\Projects-W\5313\Traffic\Signing\CADD\Signing Layout Plans\W-5313\_Sgn\_SGN\_SHT08.dgn  
 User: rking1