
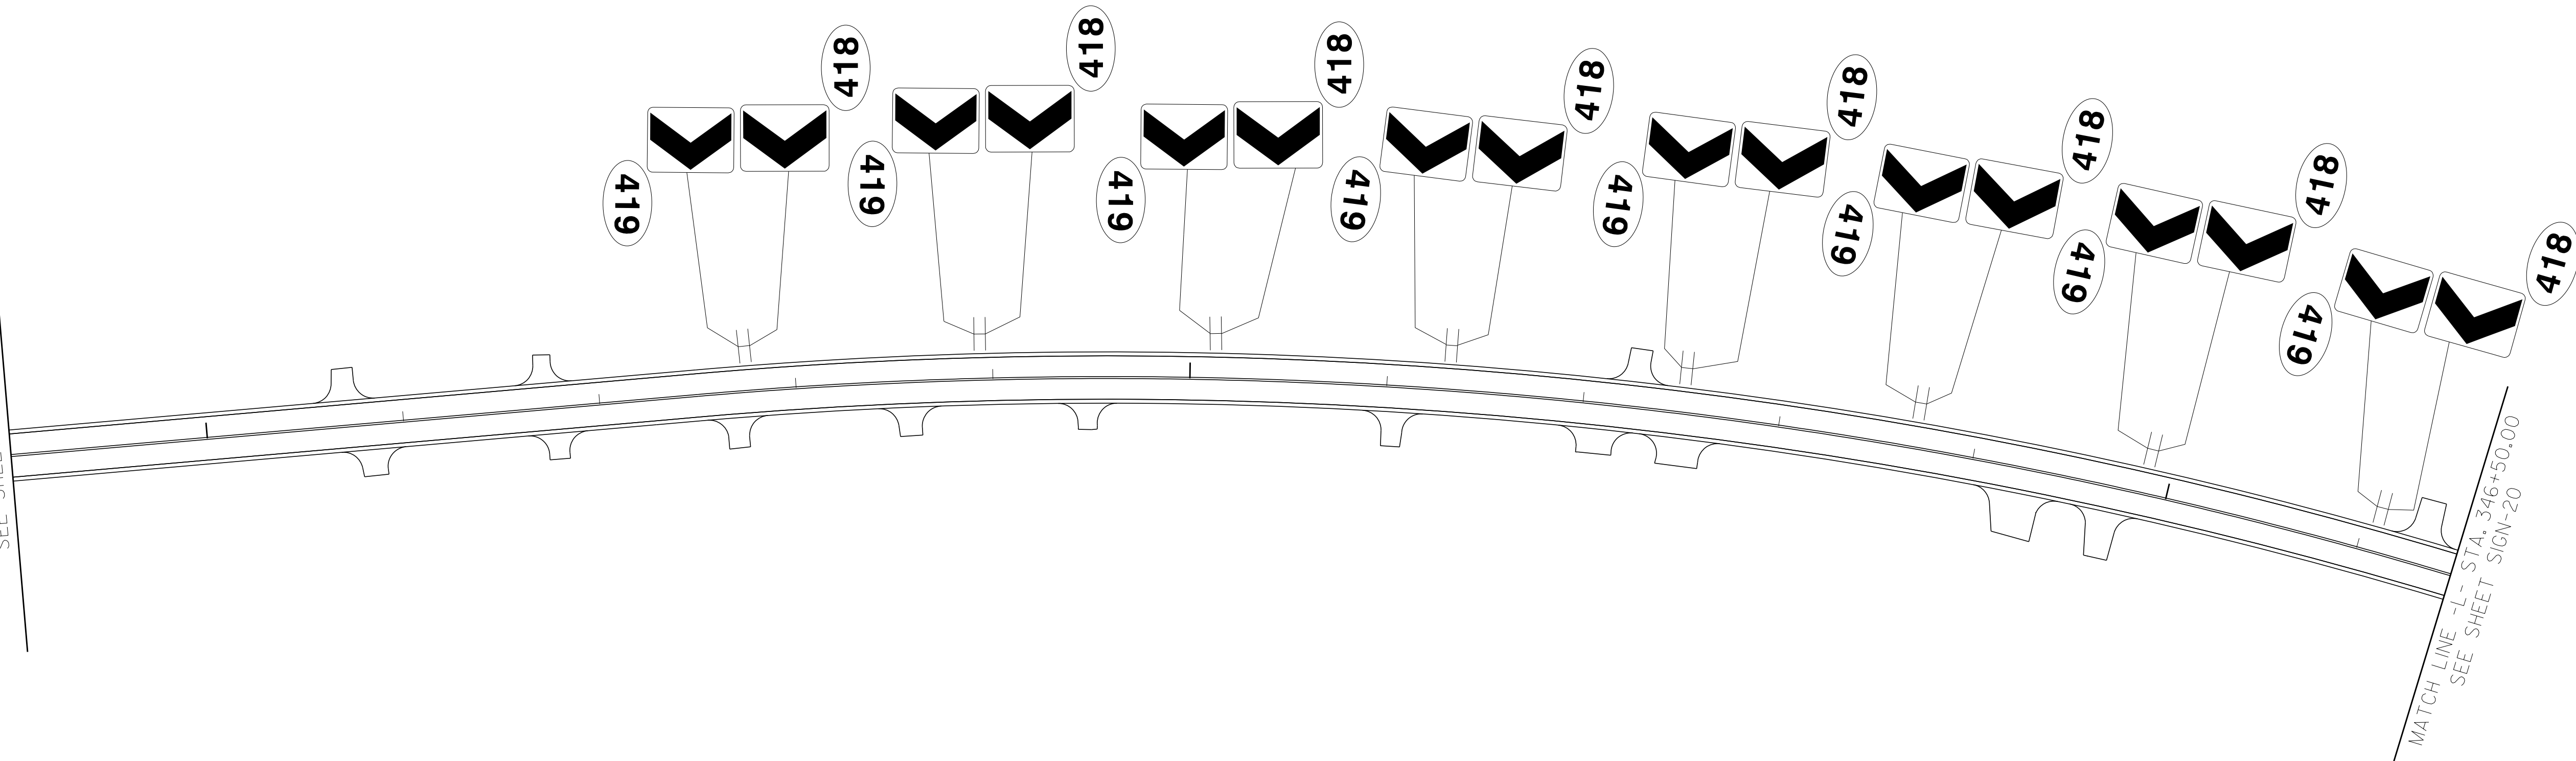


5/3/2016  
P:\IP\Projects-W\5313\Traffic\Signing\CADD\Signing Layout Plans\W-5313\_Sgn\_SGN\_SHT19.dgn  
User: raki101

MATCH LINE -L- STA. 334+00.00  
SEE SHEET SIGN-18

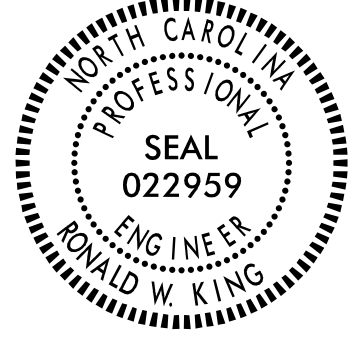

MATCH LINE -L- STA. 346+50.00  
SEE SHEET SIGN-20

TIP NO. W-5313	SHEET NO. SIGN-19
DESIGNED BY: APPROVED: <i>Ronald W King</i> <small>13E7AF7B8A4448...</small>	
DATE: 5/3/2016   9:26 AM PT	
SEAL 	
DOCUMENT NOT CONSIDERED FINAL UNLESS ALL SIGNATURES COMPLETED	

**EXISTING & PROPOSED SIGNS  
STA. 334+00 TO 346+50**