


TIP NO. W-5313	SHEET NO. SIGN-22
Approved by: <i>Ronald W. King</i> <small>13E7AF7B8A4448...</small>	
DATE: 5/3/2016 9:26 AM PT	
SEAL 	
DOCUMENT NOT CONSIDERED FINAL UNLESS ALL SIGNATURES COMPLETED	

NAD 83/NSRS 2007

375


380

385


MATCH LINE -L- STA. 374+00.00
SEE SHEET SIGN-21

MATCH LINE -L- STA. 387+00.00
SEE SHEET SIGN-23 -L- STA. 396+00.00


SEE NOTE 1

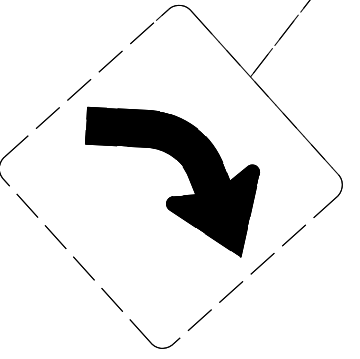


422

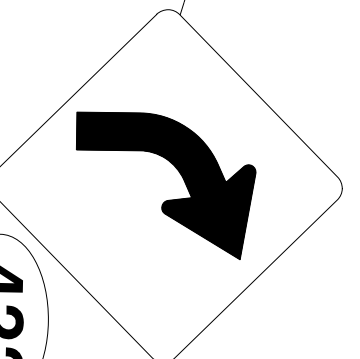

426

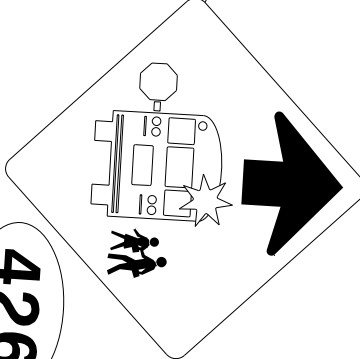

SEE NOTE 1

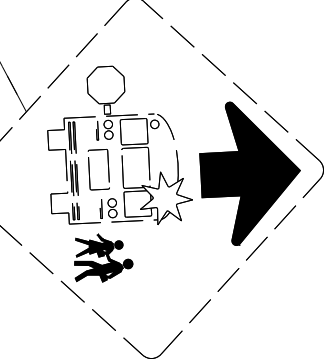

PAY ITEM NOTES

1	DISPOSAL OF SIGN SYSTEM, U-CHANNEL
---	------------------------------------

**EXISTING & PROPOSED SIGNS
STA. 374+00 TO 387+00**

5/3/2016
P:\IP\Projects-W\5313\Traffic\Signing\CADD\Signing Layout Plans\W-5313_Sgn-Sgn_SHT22.dgn
User: raki101