


NAD 83/NSRS 2007

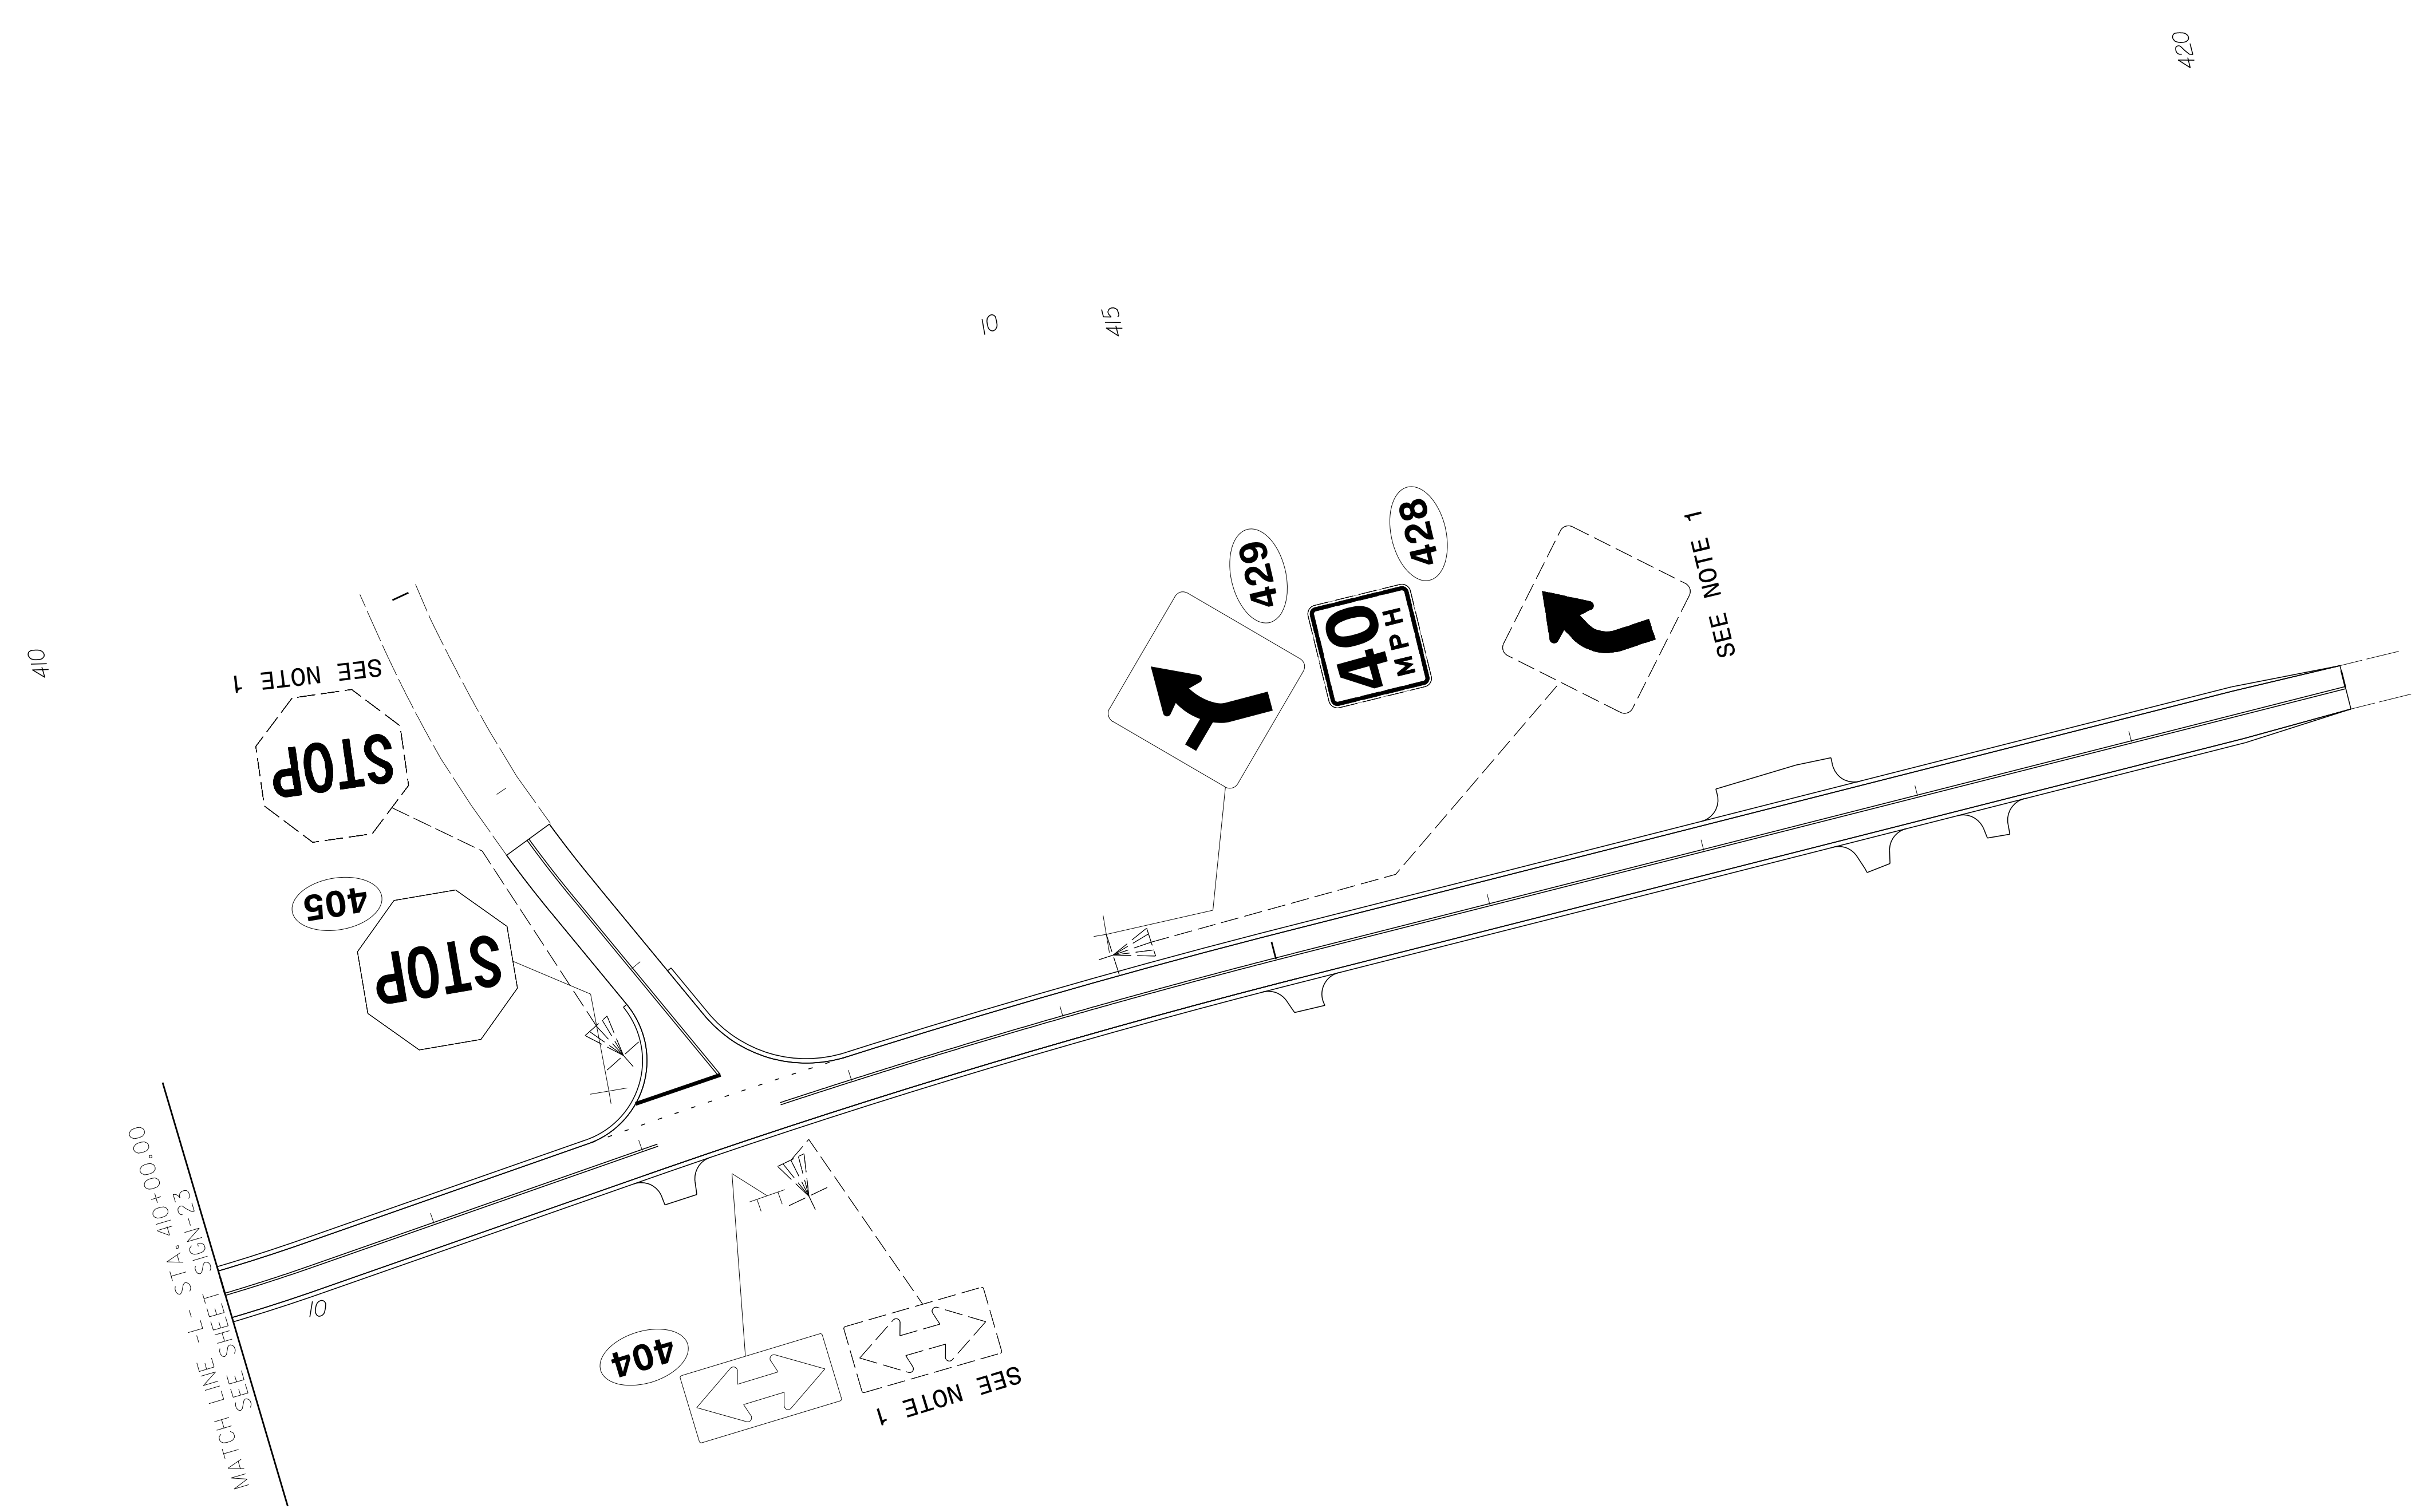

PAY ITEM NOTES

1	DISPOSAL OF SIGN SYSTEM, U-CHANNEL
---	------------------------------------

**EXISTING & PROPOSED SIGNS
STA. 410+00 TO 420+00**

5/3/2016 P:\IP-Projects-W\5313-Traffic\Signing\CADD\Signing Layout Plans\W-5313_Sgn_Sgn_SHT24.dgn User:rkid1