


SIGNAL FACE	INTERVAL	
	1	2
11, 13	ON	OFF
12, 14	OFF	ON
21, 23	ON	OFF
22, 24	OFF	ON


SIGNAL FACE I.D.

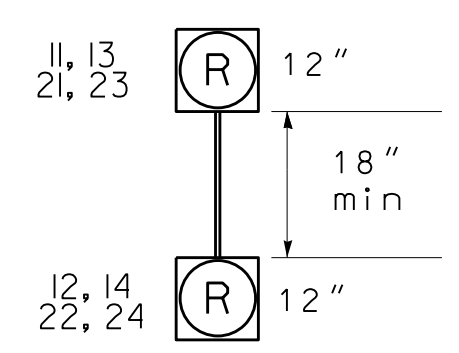

**Two Circuit
Nonactuated Flasher**

NOTES

1. Refer to "Roadway Standard Drawings NCDOT" dated January 2012 and "Standard Specifications for Roads and Structures" dated January 2012.
2. All beacons shall flash continuously.

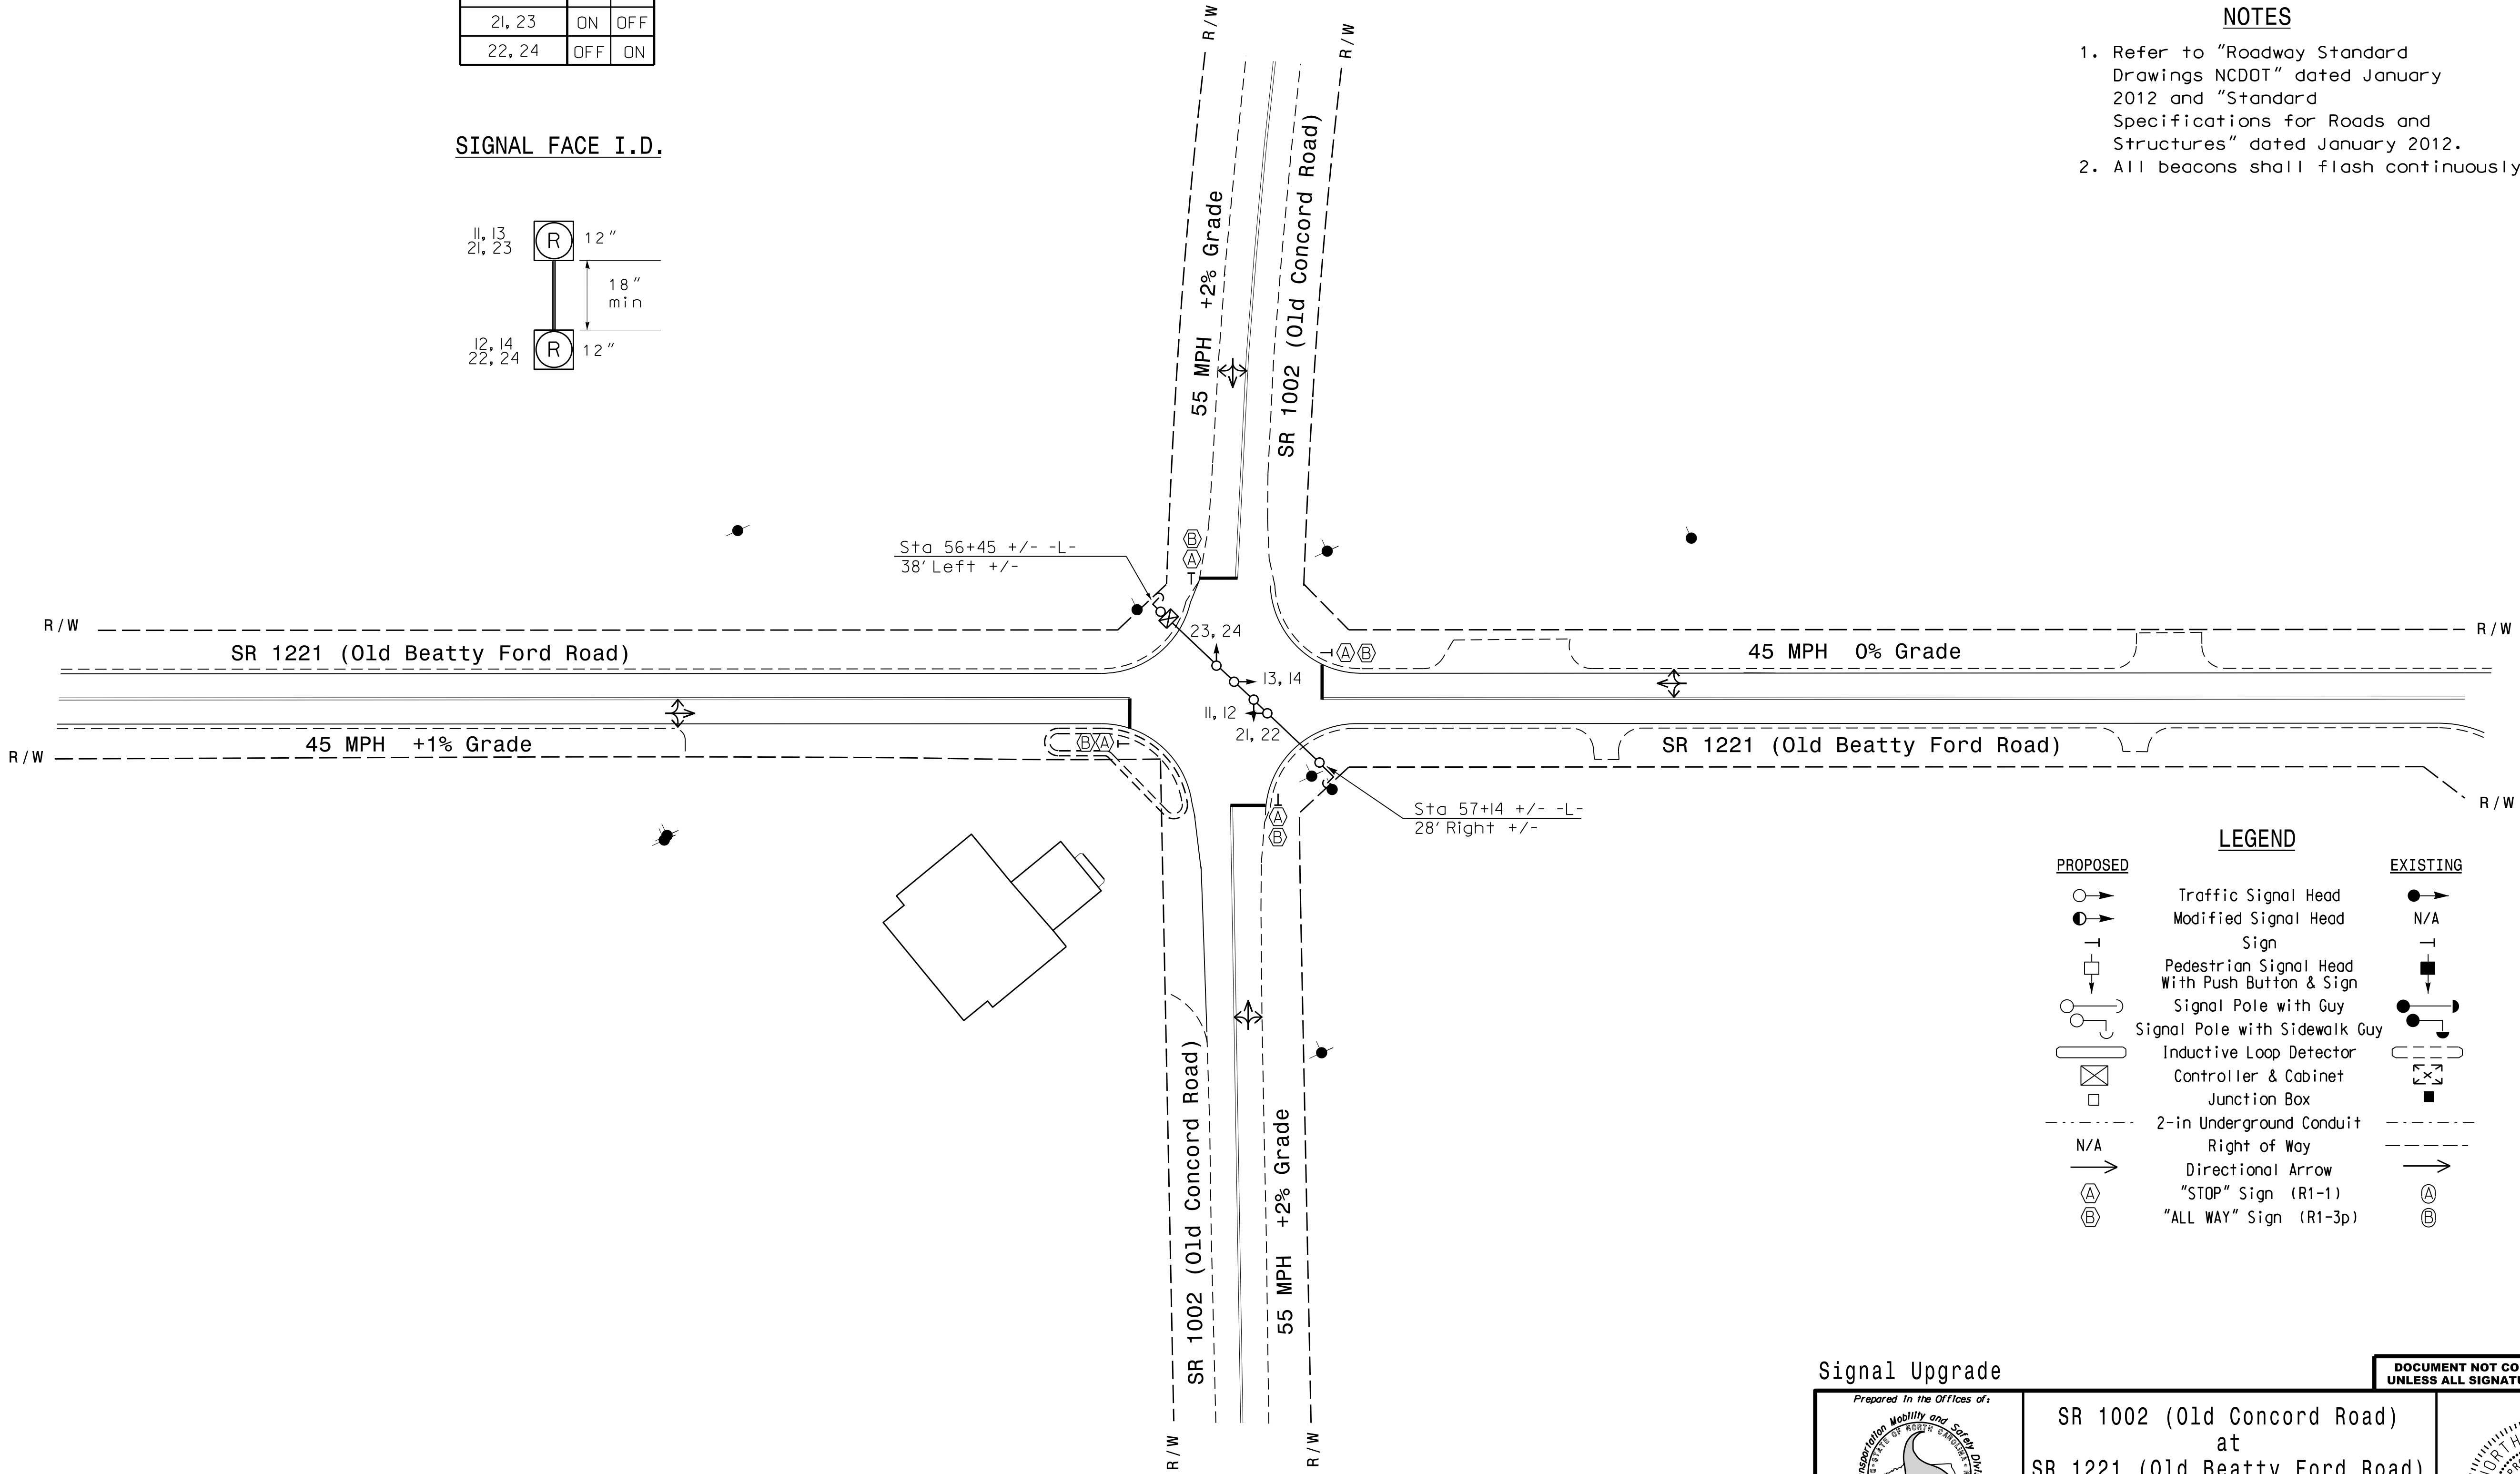

LEGEND

PROPOSED	EXISTING
	N/A
N/A	

Signal Upgrade

**DOCUMENT NOT CONSIDERED FINAL
UNLESS ALL SIGNATURES COMPLETED**

	<p>SR 1002 (Old Concord Road) at SR 1221 (Old Beatty Ford Road)</p>		
	<p>Division 9 Rowan County China Grove</p>	<p>PLANNED BY: C.E. Carter REVIEWED BY: [Signature]</p>	
<p>750 N. Greenfield Pkwy, Garner, NC 27529</p>	<p>SCALE: 1" = 40'</p>	<p>REVISIONS</p>	<p>INIT. DATE</p>
<p>4/26/2016</p>	<p>DATE</p>	<p>SIG. INVENTORY NO. 09-1184</p>	<p>DATE</p>

26-Apr-2016 10:58
 S:\MTS\SU\15_Signal\Signal Design\Section\Central_Region\01\9\W-5313\01184_Sig.dwg - 20160426.dgn
 rz1:erba