


# UTILITIES BY OTHERS

**NOTE:**  
 ALL PROPOSED UTILITY WORK SHOWN ON THIS SHEET WILL BE DONE BY OTHERS. NO PAYMENT WILL BE MADE TO THE CONTRACTOR FOR PROPOSED UTILITY WORK SHOWN ON THIS SHEET.

5/14/99  
 I:\AUG-2016 15:00  
 In-Coll Correc\W-5313 Rowan County\Utilities\W-5313-ut-rdy5-U03-psb.dgn  
 AT: CARY\WIKIDON3

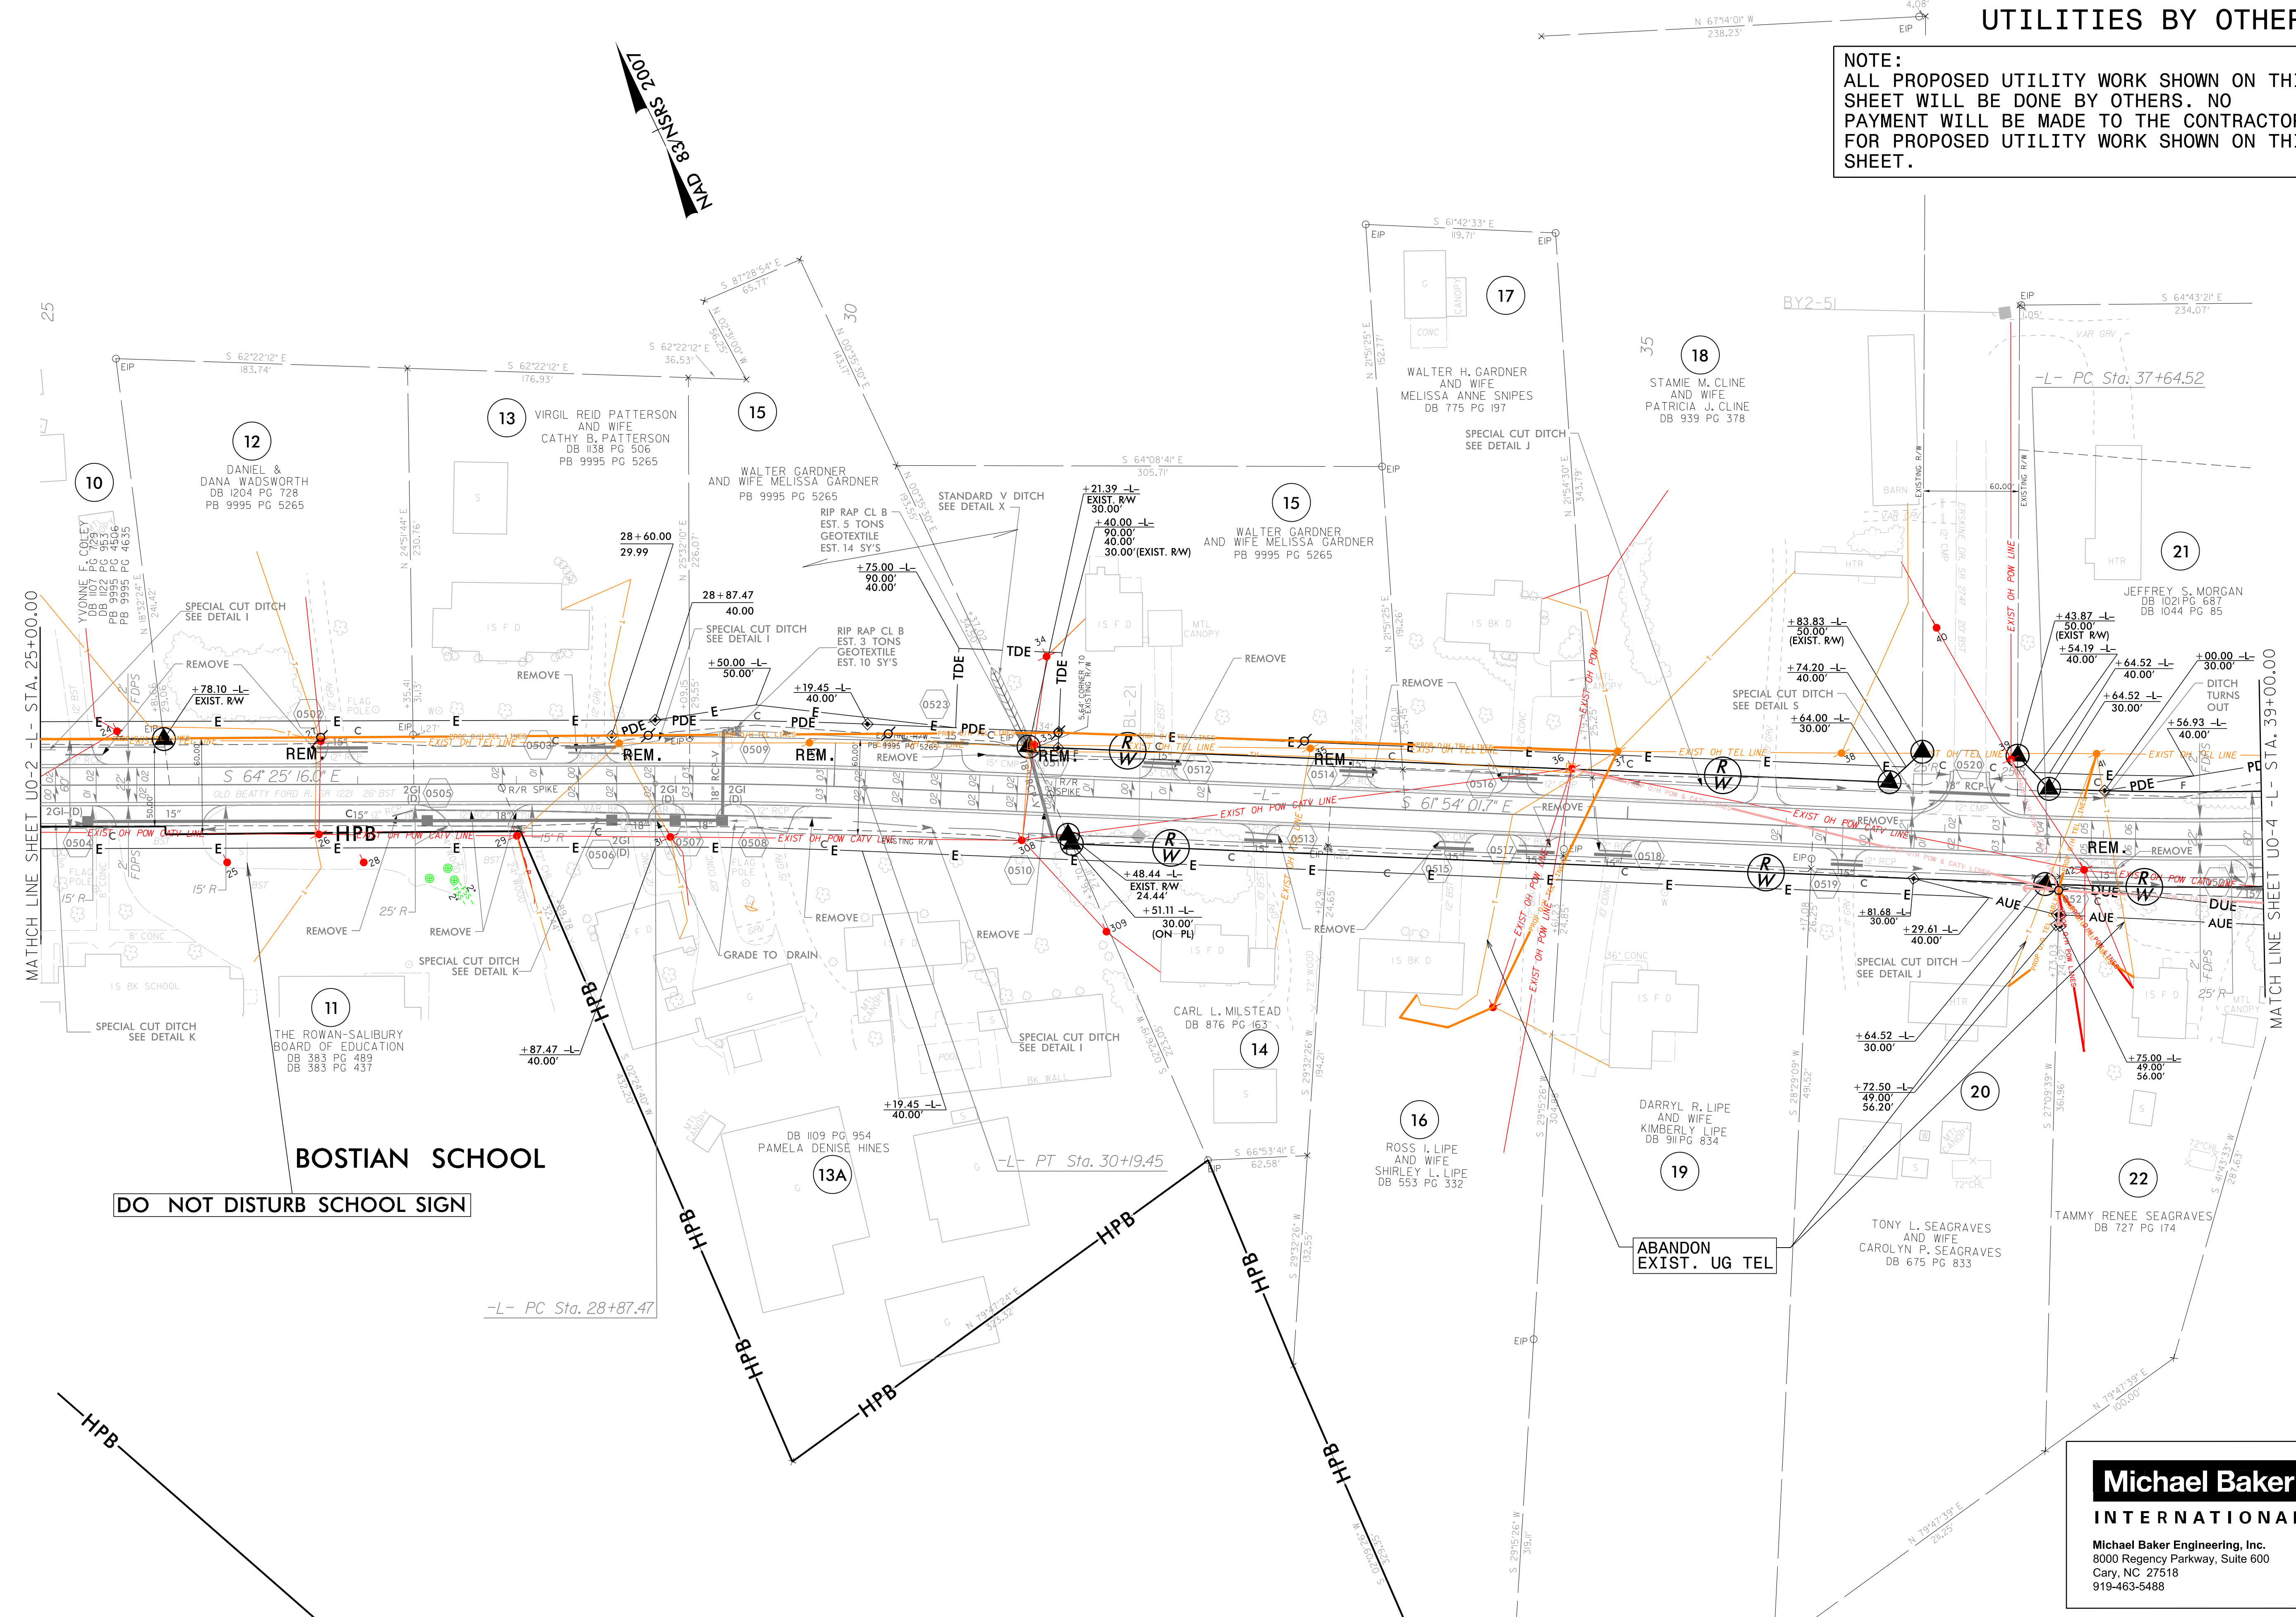

**DO NOT DISTURB SCHOOL SIGN**

**ABANDON EXIST. UG TEL**

**Michael Baker**  
**INTERNATIONAL**  
 Michael Baker Engineering, Inc.  
 8000 Regency Parkway, Suite 600  
 Cary, NC 27518  
 919-463-5488