


UTILITIES BY OTHERS

NOTE:
 ALL PROPOSED UTILITY WORK SHOWN ON THIS SHEET WILL BE DONE BY OTHERS. NO PAYMENT WILL BE MADE TO THE CONTRACTOR FOR PROPOSED UTILITY WORK SHOWN ON THIS SHEET.

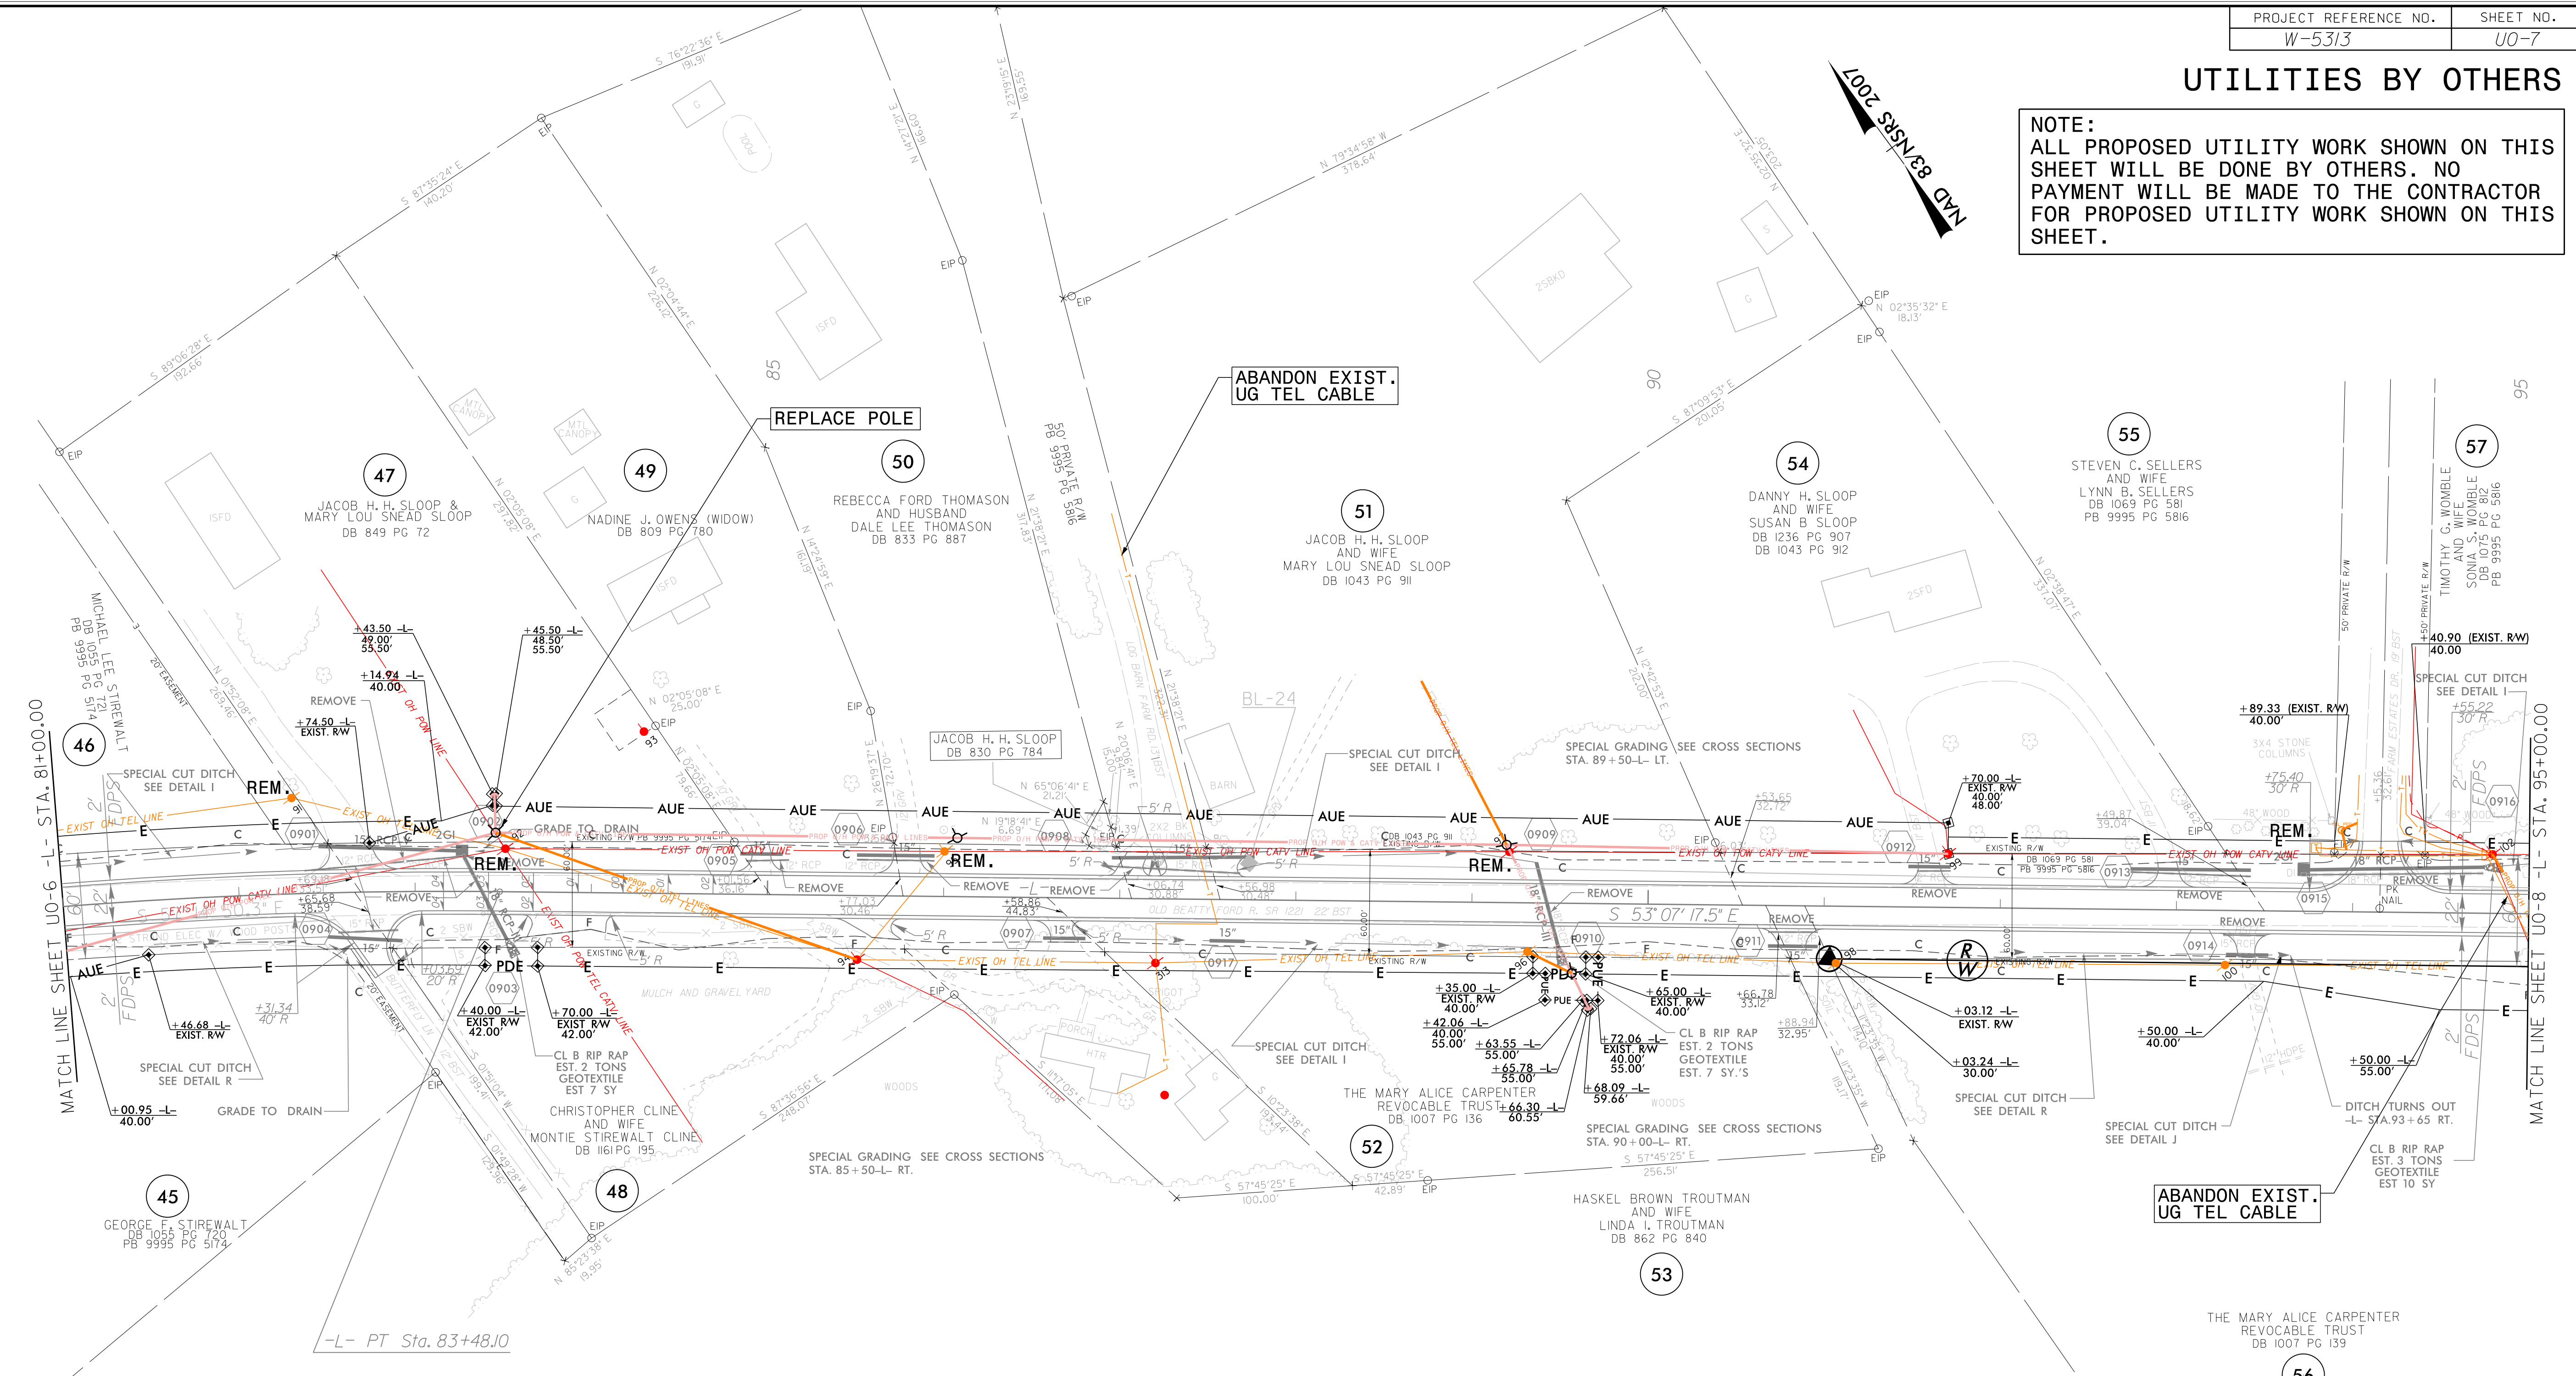

Michael Baker
 INTERNATIONAL

Michael Baker Engineering, Inc.
 8000 Regency Parkway, Suite 600
 Cary, NC 27518
 919-463-5488

11-AUG-2016 15:00
 In-Call Contract W-5313 Rowan County Utilities W-5313 ut_rdy9_U07_psh.dgn
 AT CARY WORKBOOKS