
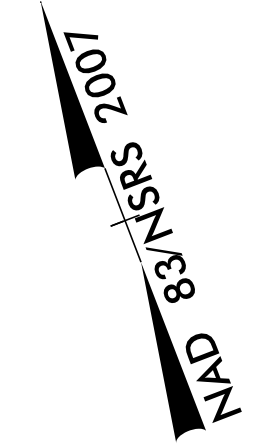


UTILITIES BY OTHERS

NOTE:
 ALL PROPOSED UTILITY WORK SHOWN ON THIS SHEET WILL BE DONE BY OTHERS. NO PAYMENT WILL BE MADE TO THE CONTRACTOR FOR PROPOSED UTILITY WORK SHOWN ON THIS SHEET.

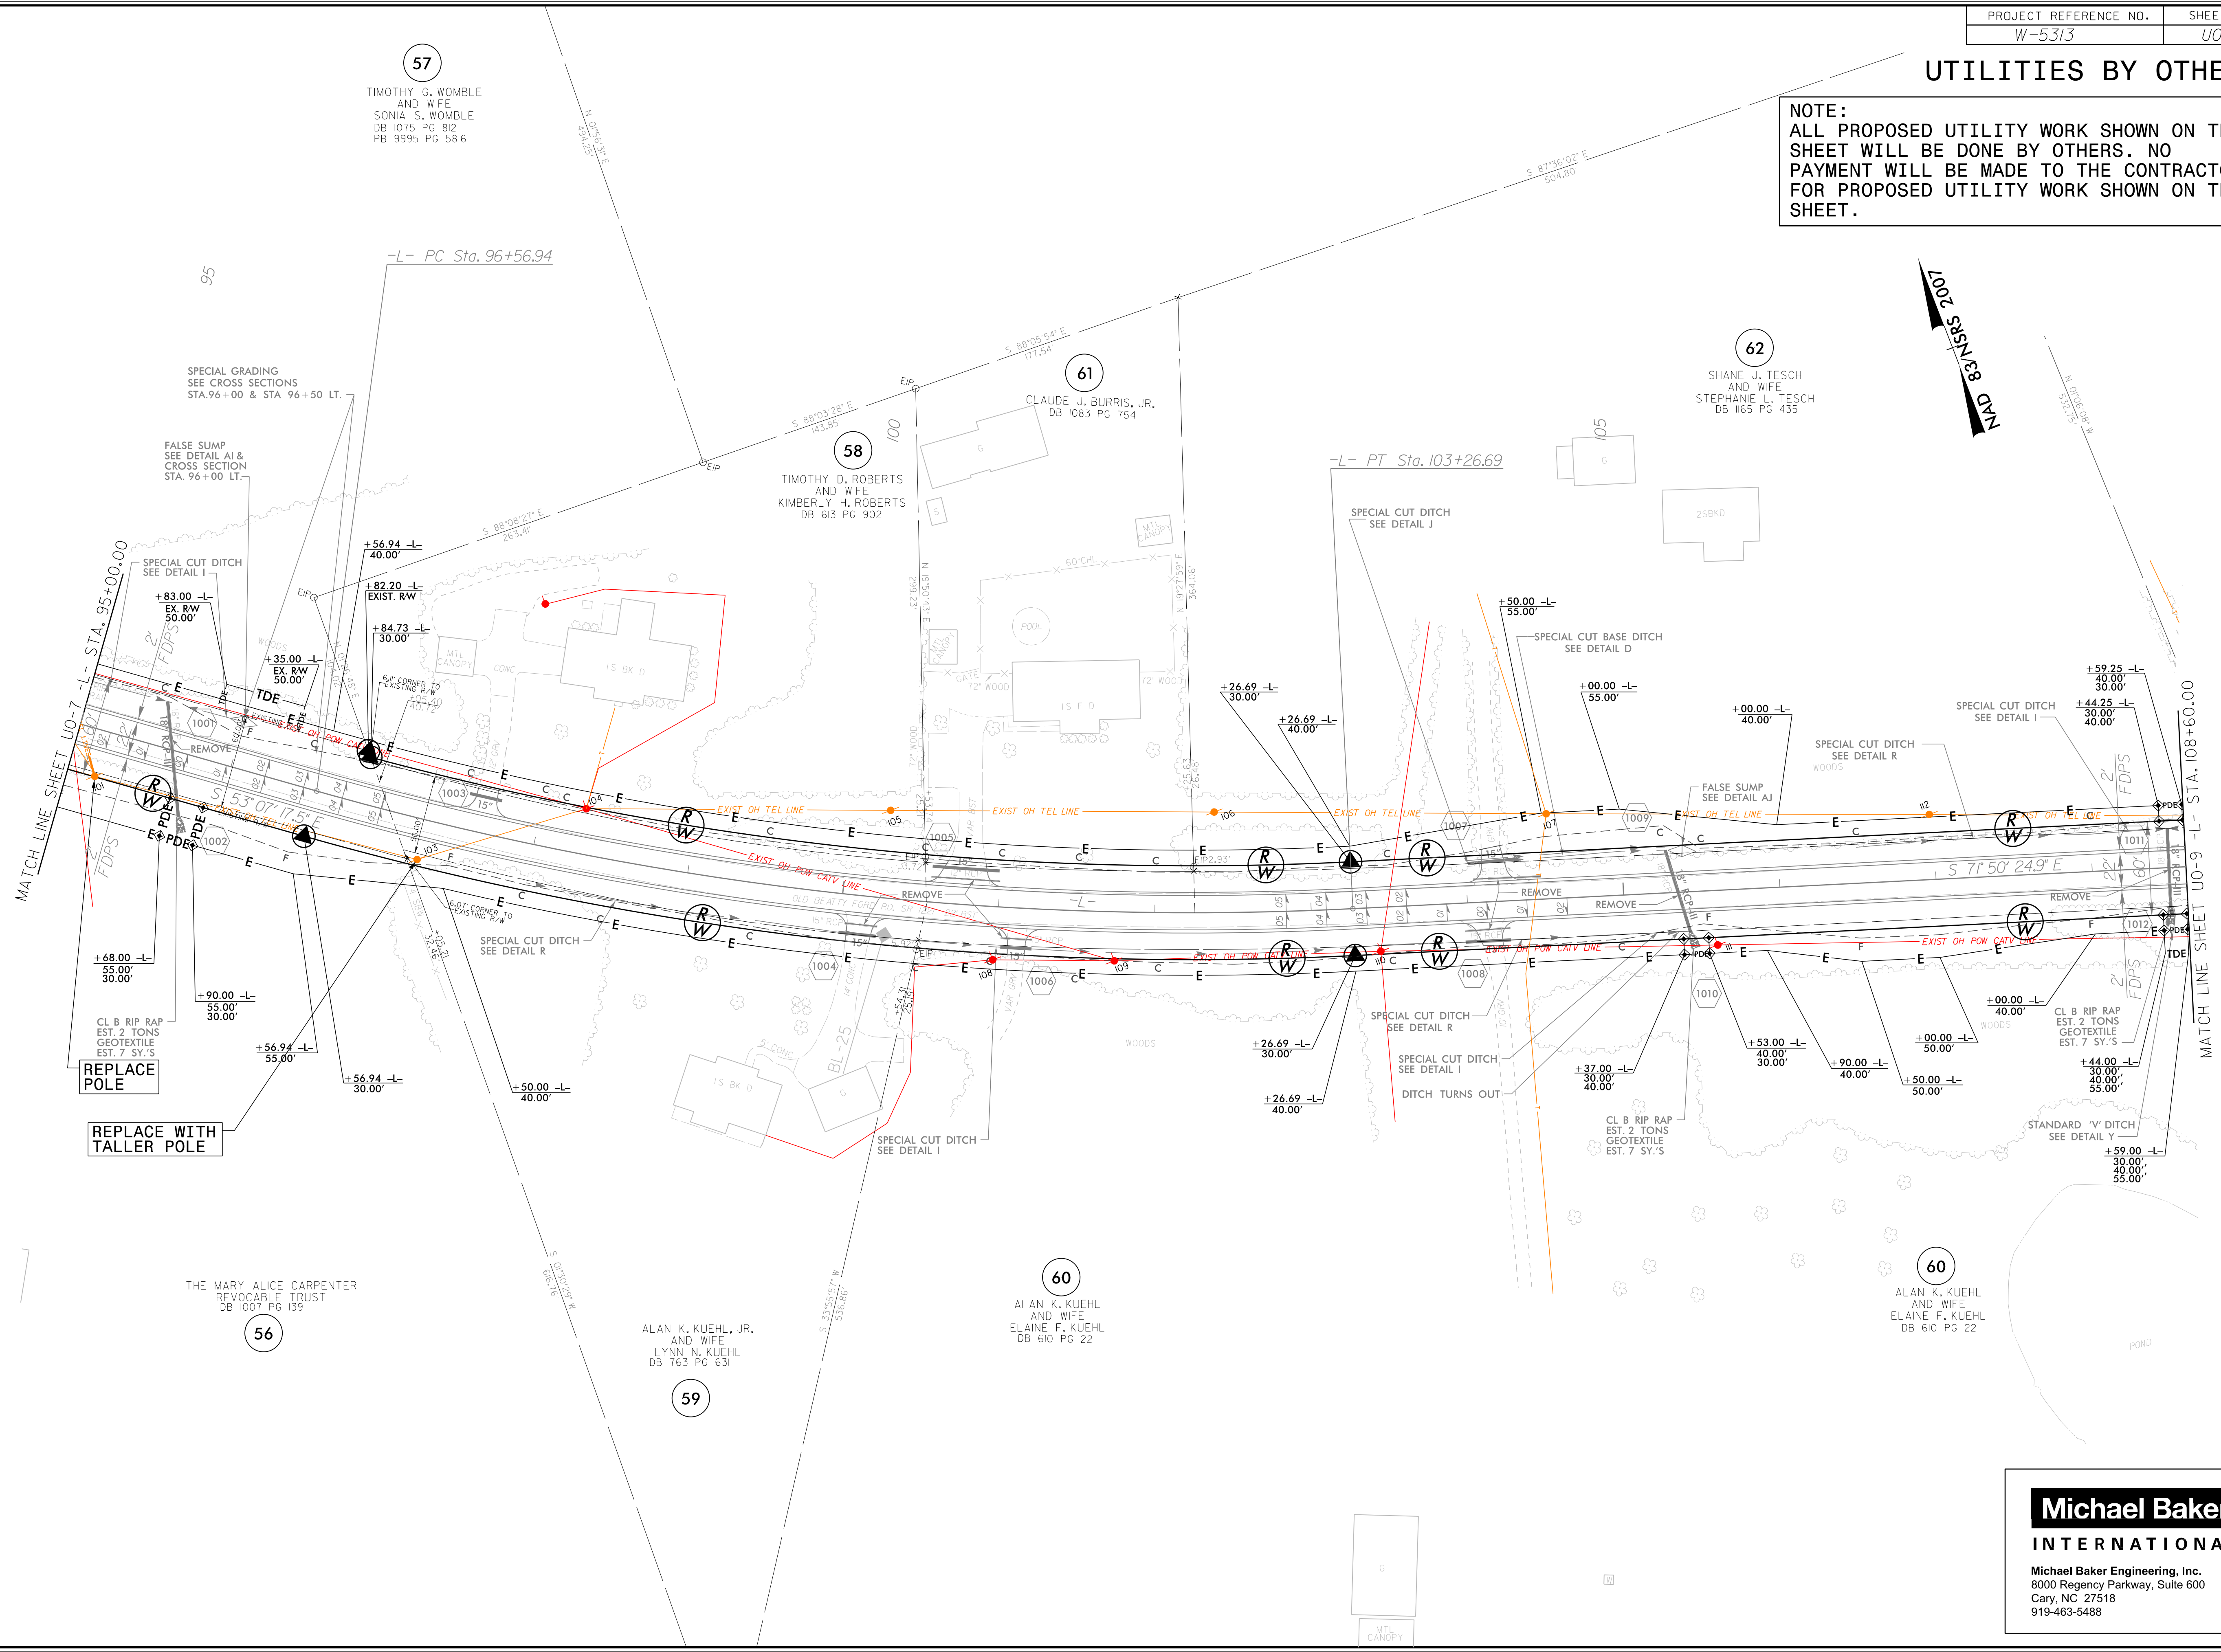

MATCH LINE SHEET UO-7
 L- STA. 95+00.00

MATCH LINE SHEET UO-9
 L- STA. 108+60.00

57
 TIMOTHY G. WOMBLE
 AND WIFE
 SONIA S. WOMBLE
 DB 1075 PG 812
 PB 9995 PG 5816

58
 TIMOTHY D. ROBERTS
 AND WIFE
 KIMBERLY H. ROBERTS
 DB 613 PG 902

61
 CLAUDE J. BURRIS, JR.
 DB 1083 PG 754

62
 SHANE J. TESCH
 AND WIFE
 STEPHANIE L. TESCH
 DB 1165 PG 435

56
 THE MARY ALICE CARPENTER
 REVOCABLE TRUST
 DB 1007 PG 139

59
 ALAN K. KUEHL, JR.
 AND WIFE
 LYNN N. KUEHL
 DB 763 PG 631

60
 ALAN K. KUEHL
 AND WIFE
 ELAINE F. KUEHL
 DB 610 PG 22

60
 ALAN K. KUEHL
 AND WIFE
 ELAINE F. KUEHL
 DB 610 PG 22

Michael Baker
 INTERNATIONAL

Michael Baker Engineering, Inc.
 8000 Regency Parkway, Suite 600
 Cary, NC 27518
 919-463-5488

5/14/99
 11-AUG-2016 15:01
 c:\coll\c\c\tr\365\w-5313\rowan\county\utilities\w-5313.ut_r.dwg\UO8_psh.dgn
 AT CARTRIDGE