


UTILITIES BY OTHERS

NOTE:
 ALL PROPOSED UTILITY WORK SHOWN ON THIS SHEET WILL BE DONE BY OTHERS. NO PAYMENT WILL BE MADE TO THE CONTRACTOR FOR PROPOSED UTILITY WORK SHOWN ON THIS SHEET.

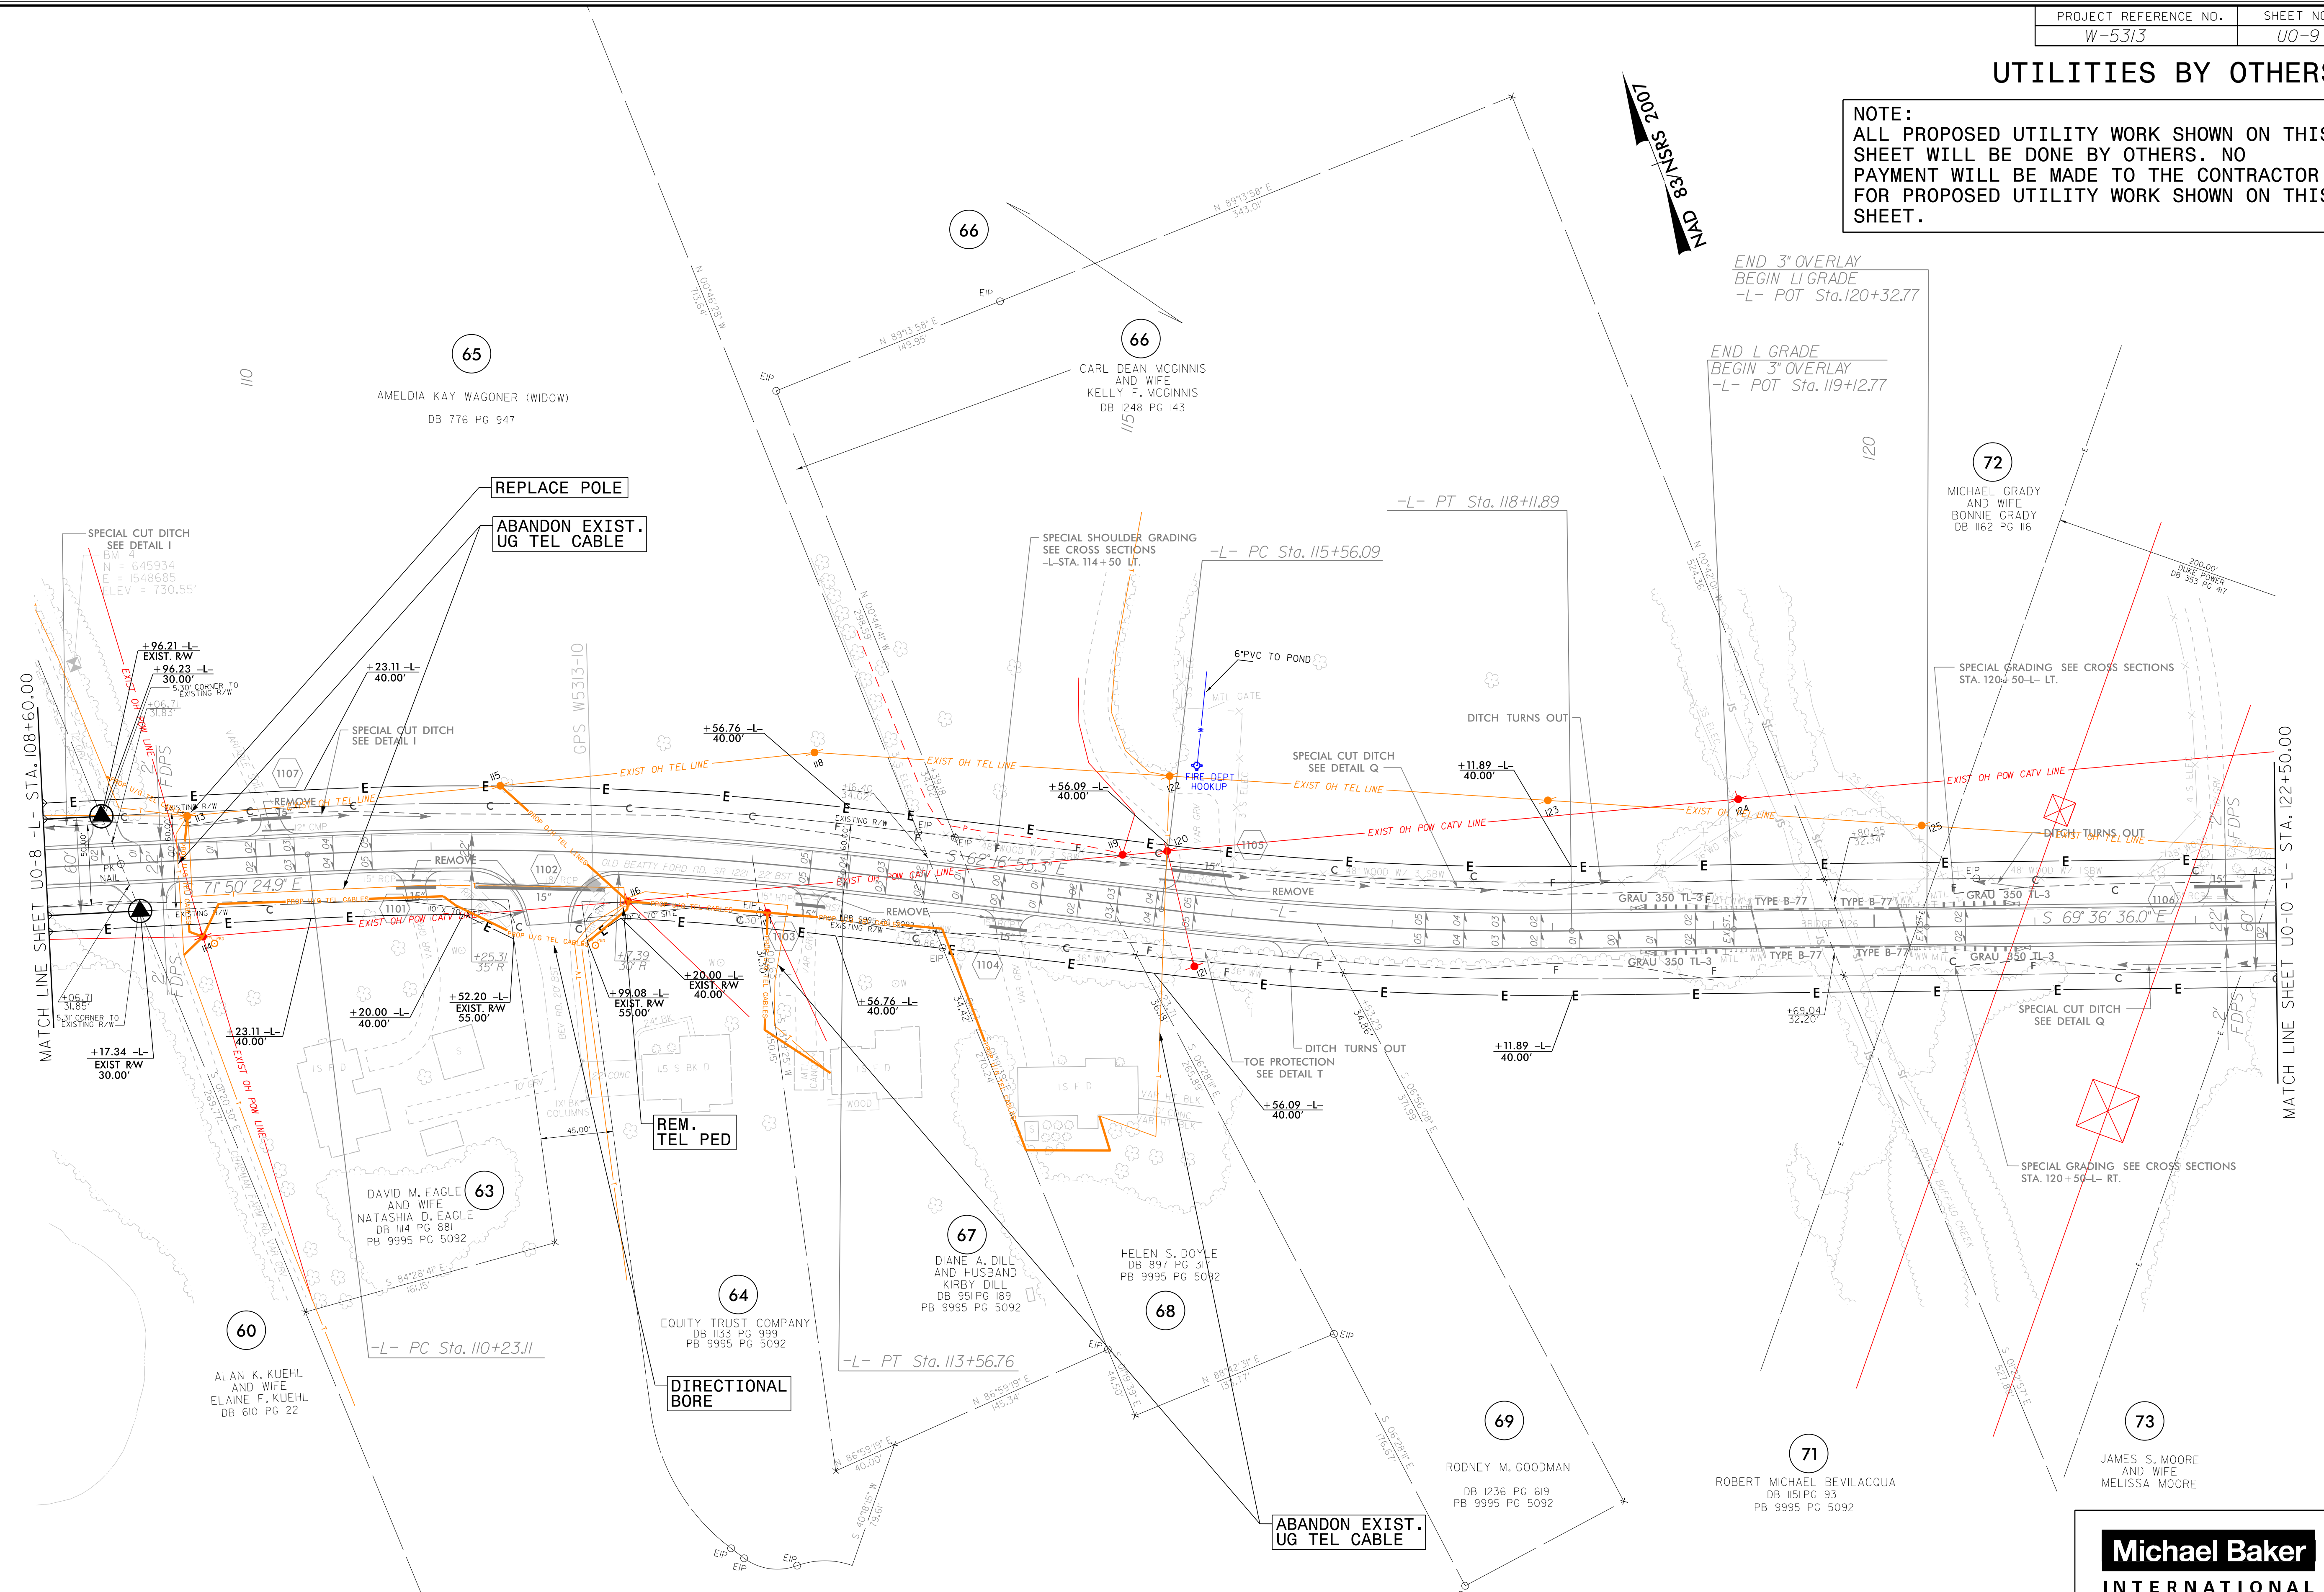

END 3" OVERLAY
 BEGIN LI GRADE
 -L- POT Sta. 120+32.77

END LI GRADE
 BEGIN 3" OVERLAY
 -L- POT Sta. 119+12.77

MATCH LINE SHEET UO-8 -L- STA. 108+60.00

MATCH LINE SHEET UO-10 -L- STA. 122+50.00

Michael Baker
INTERNATIONAL

Michael Baker Engineering, Inc.
 8000 Regency Parkway, Suite 600
 Cary, NC 27518
 919-463-5488

5/14/99
 11-AUG-2016 15:01
 n-Cell Centerpoint W-5313 Rowan County Utilities W-5313 ut_rdyjl_U09_psh.dgn
 AT CARY/NC/USA