
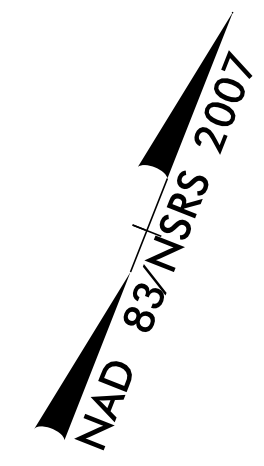


UTILITIES BY OTHERS

NOTE:  
ALL PROPOSED UTILITY WORK SHOWN ON THIS SHEET WILL BE DONE BY OTHERS. NO PAYMENT WILL BE MADE TO THE CONTRACTOR FOR PROPOSED UTILITY WORK SHOWN ON THIS SHEET.

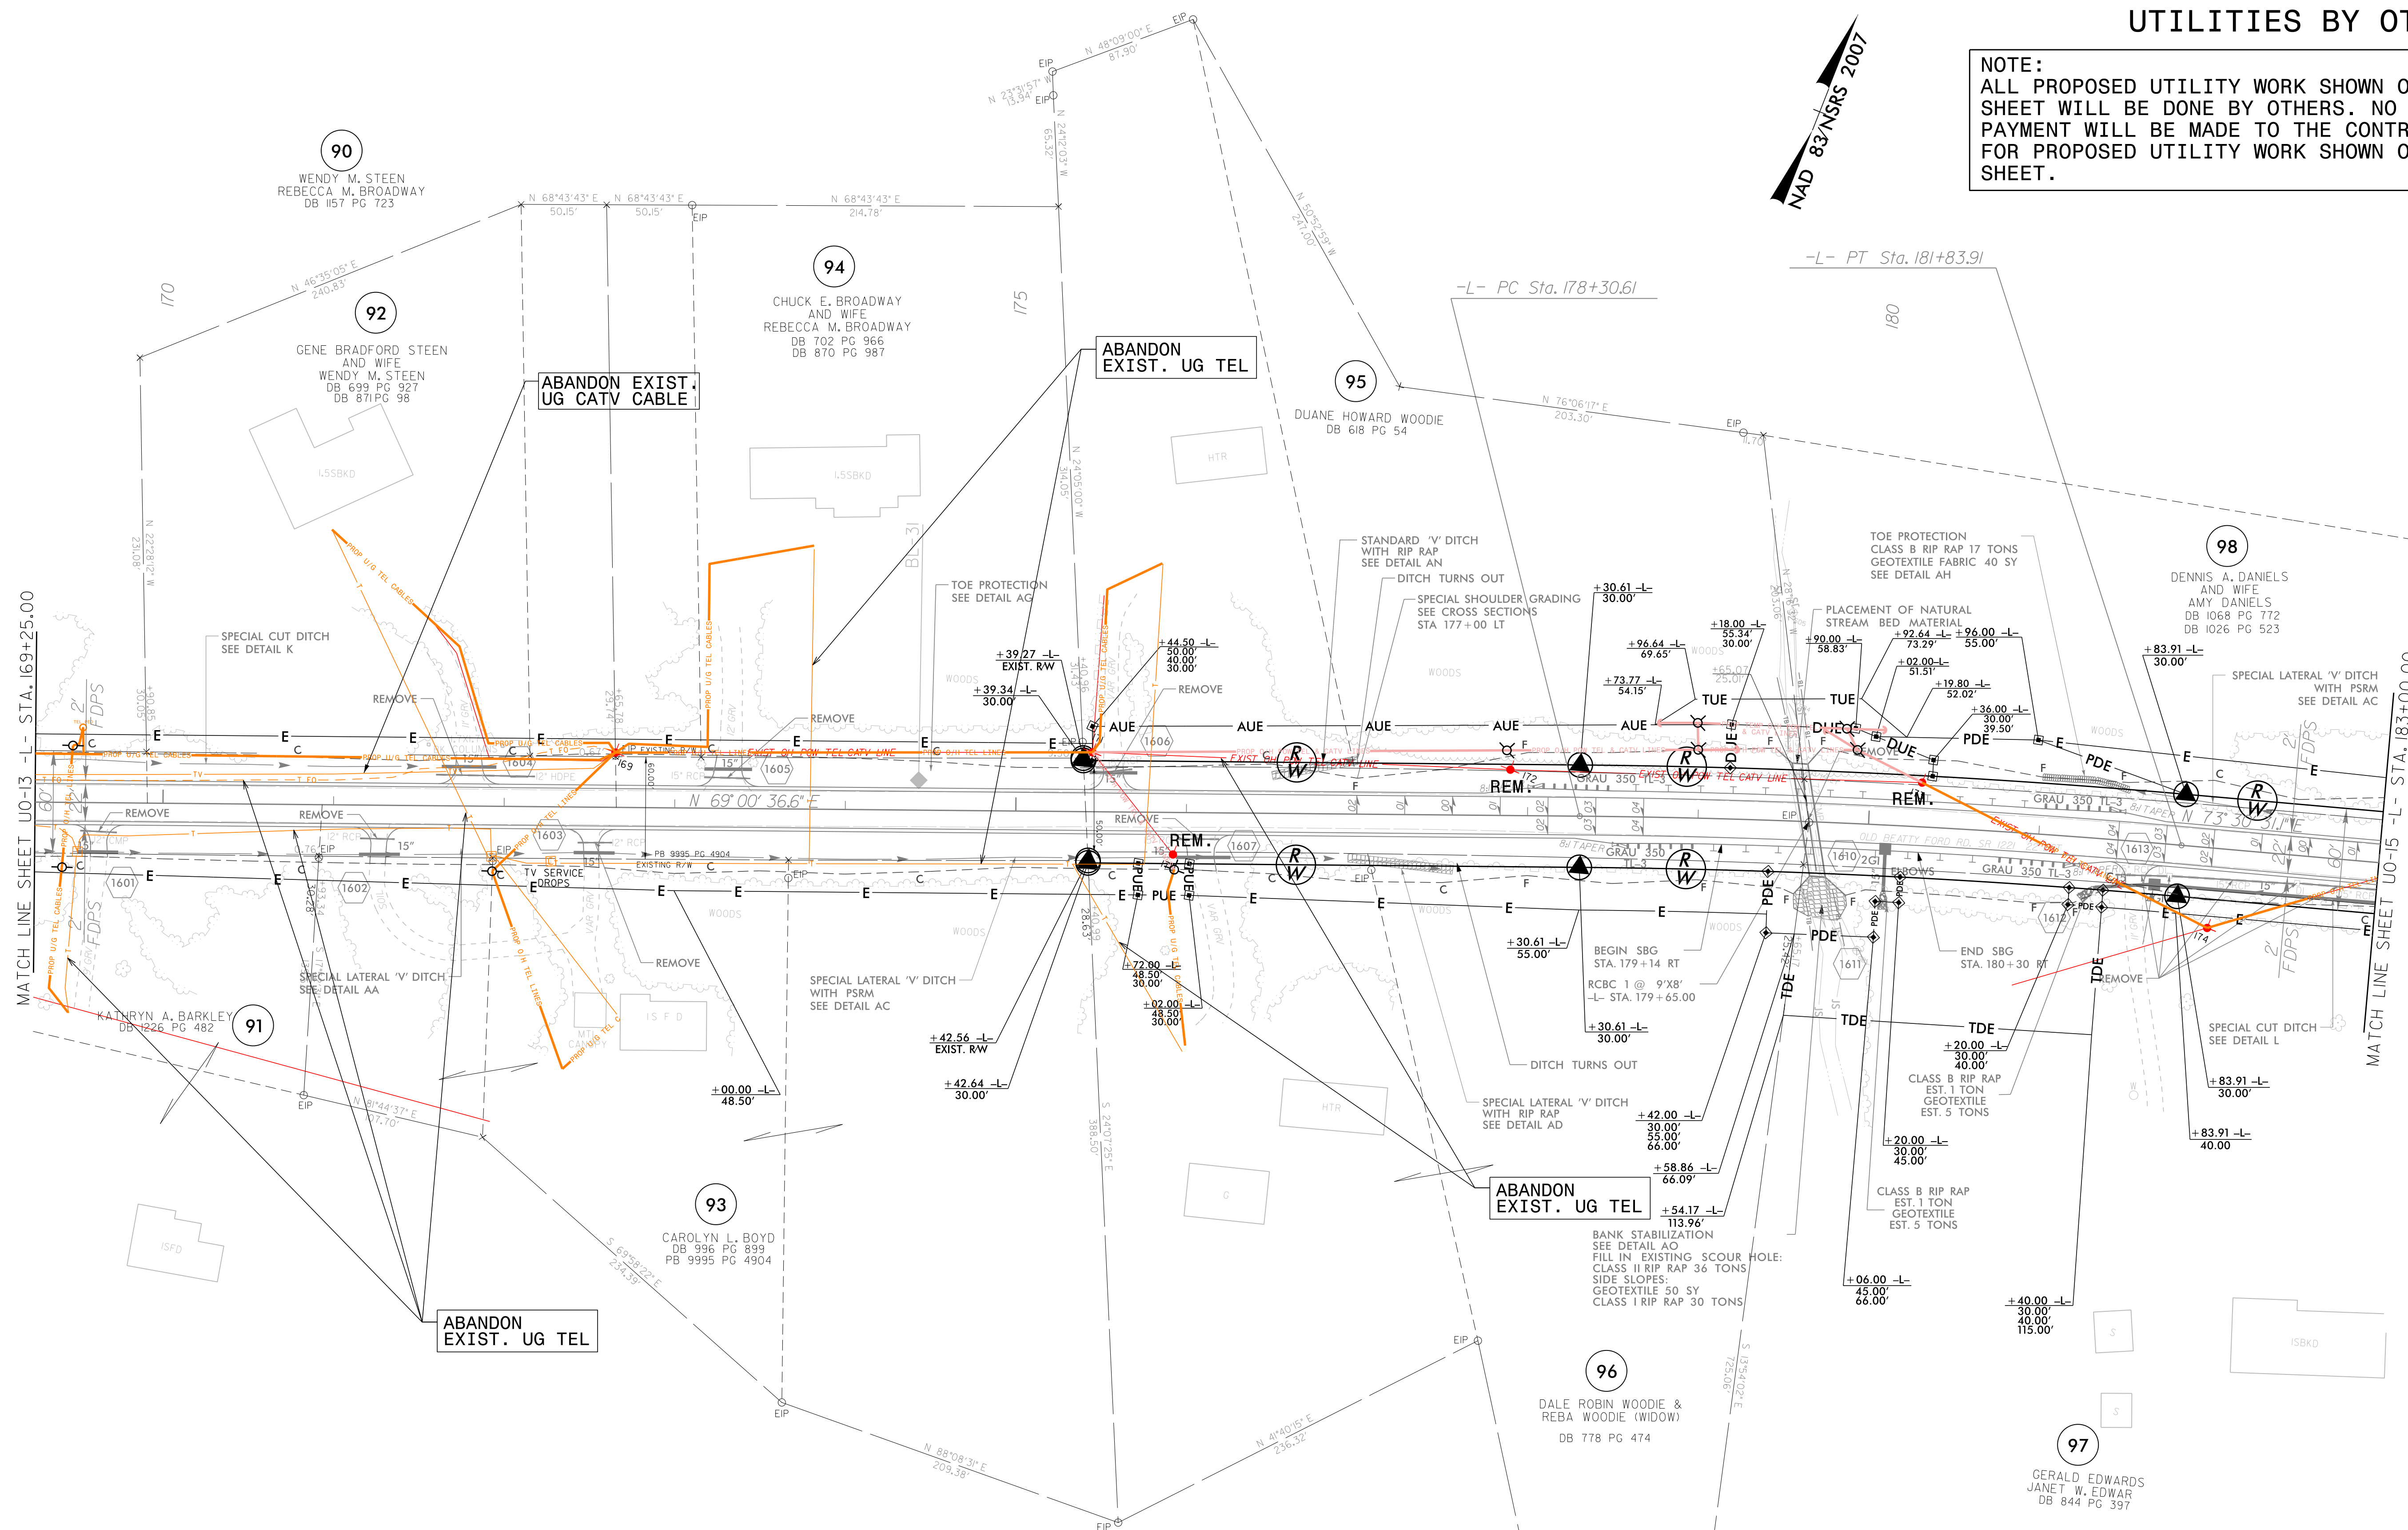

MATCH LINE SHEET UO-13 -L- STA. 169+25.00

MATCH LINE SHEET UO-15 -L- STA. 183+00.00

5/14/99  
11-AUG-2016 15:01  
C:\Cell\Projects\W-5313\_Rowan County Utilities\W-5313.ut\_rdy\16\_U014\_psh.dgn  
BT\_CARY\WIKIDONK

**Michael Baker**  
INTERNATIONAL  
Michael Baker Engineering, Inc.  
8000 Regency Parkway, Suite 600  
Cary, NC 27518  
919-463-5488