
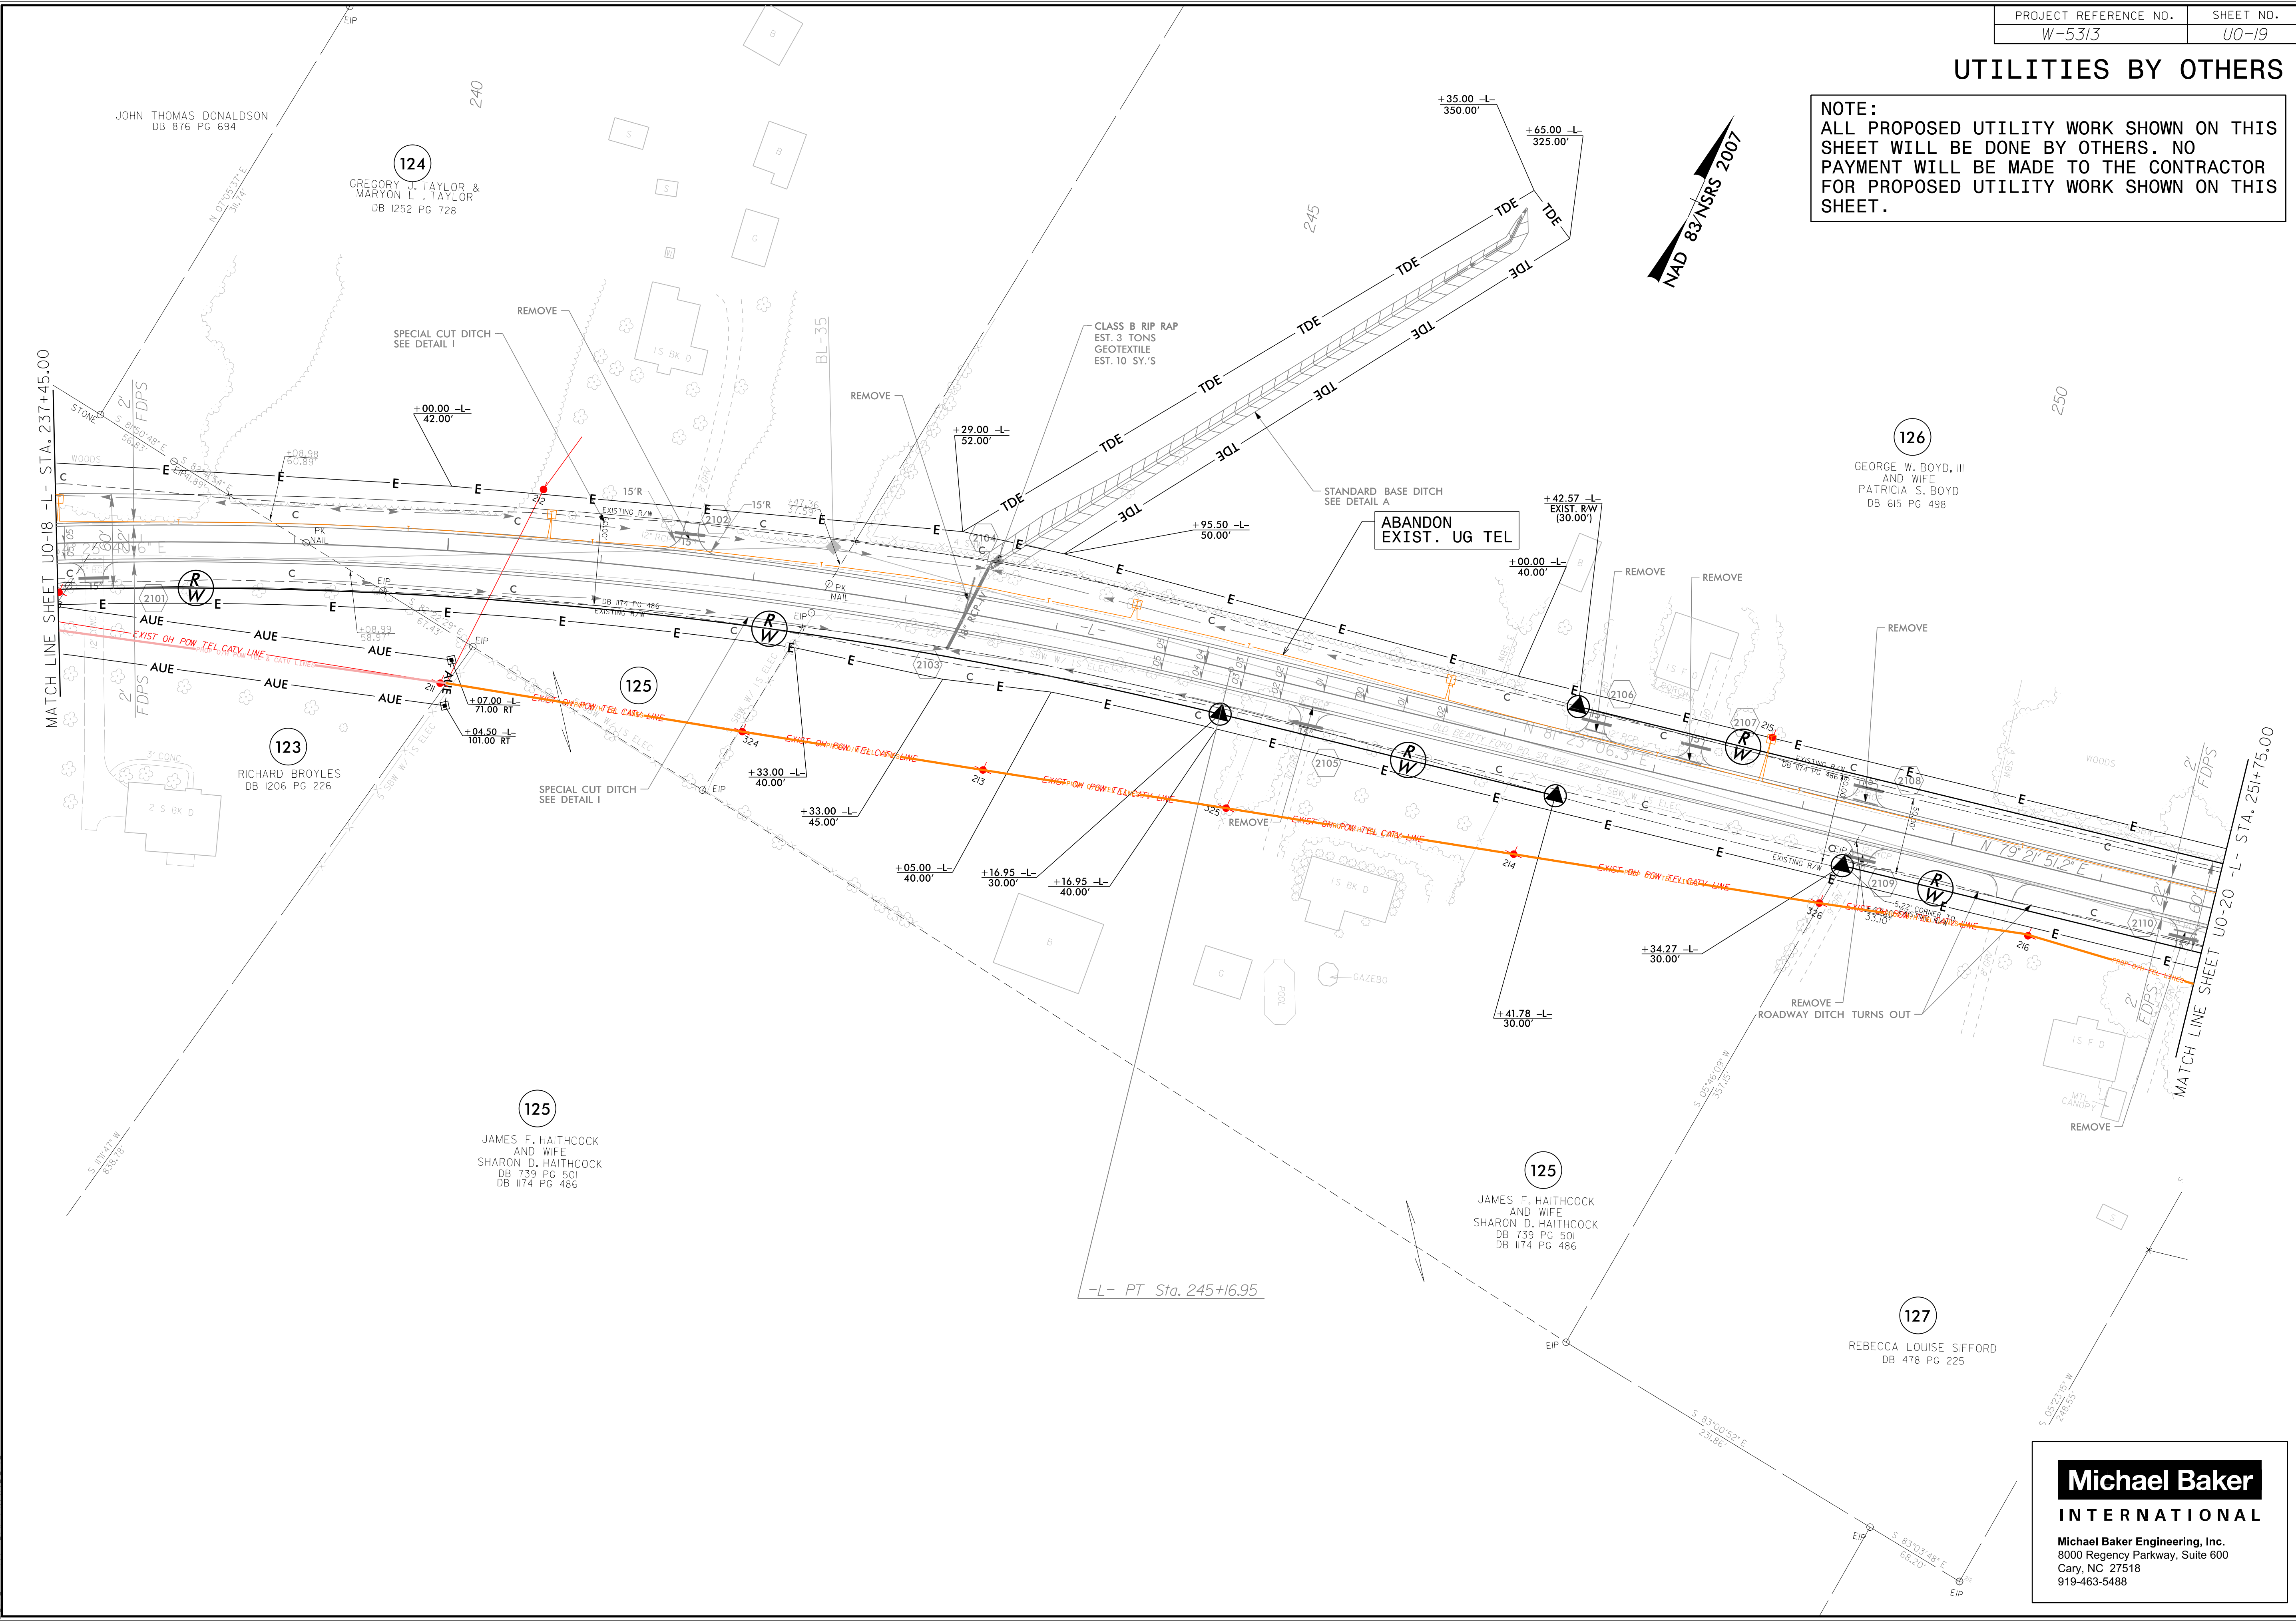


UTILITIES BY OTHERS

NOTE:
 ALL PROPOSED UTILITY WORK SHOWN ON THIS SHEET WILL BE DONE BY OTHERS. NO PAYMENT WILL BE MADE TO THE CONTRACTOR FOR PROPOSED UTILITY WORK SHOWN ON THIS SHEET.

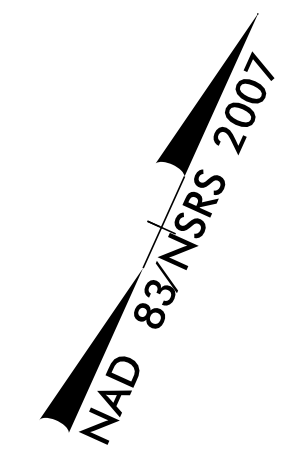

JOHN THOMAS DONALDSON
 DB 876 PG 694

124
 GREGORY J. TAYLOR &
 MARYON L. TAYLOR
 DB 1252 PG 728

123
 RICHARD BROYLES
 DB 1206 PG 226

125
 JAMES F. HAITHCOCK
 AND WIFE
 SHARON D. HAITHCOCK
 DB 739 PG 501
 DB 1174 PG 486

125
 JAMES F. HAITHCOCK
 AND WIFE
 SHARON D. HAITHCOCK
 DB 739 PG 501
 DB 1174 PG 486

126
 GEORGE W. BOYD, III
 AND WIFE
 PATRICIA S. BOYD
 DB 615 PG 498

127
 REBECCA LOUISE SIFFORD
 DB 478 PG 225

Michael Baker
INTERNATIONAL
 Michael Baker Engineering, Inc.
 8000 Regency Parkway, Suite 600
 Cary, NC 27518
 919-463-5488

5/14/99
 11-AUG-2016 15:02
 T:\Call_Contract\W-5313_Rowan County Utilities\W-5313.ut_rdy21_U019_psh.dgn
 AT_CARY\WIKIDONK