


UTILITIES BY OTHERS

NOTE:  
ALL PROPOSED UTILITY WORK SHOWN ON THIS SHEET WILL BE DONE BY OTHERS. NO PAYMENT WILL BE MADE TO THE CONTRACTOR FOR PROPOSED UTILITY WORK SHOWN ON THIS SHEET.

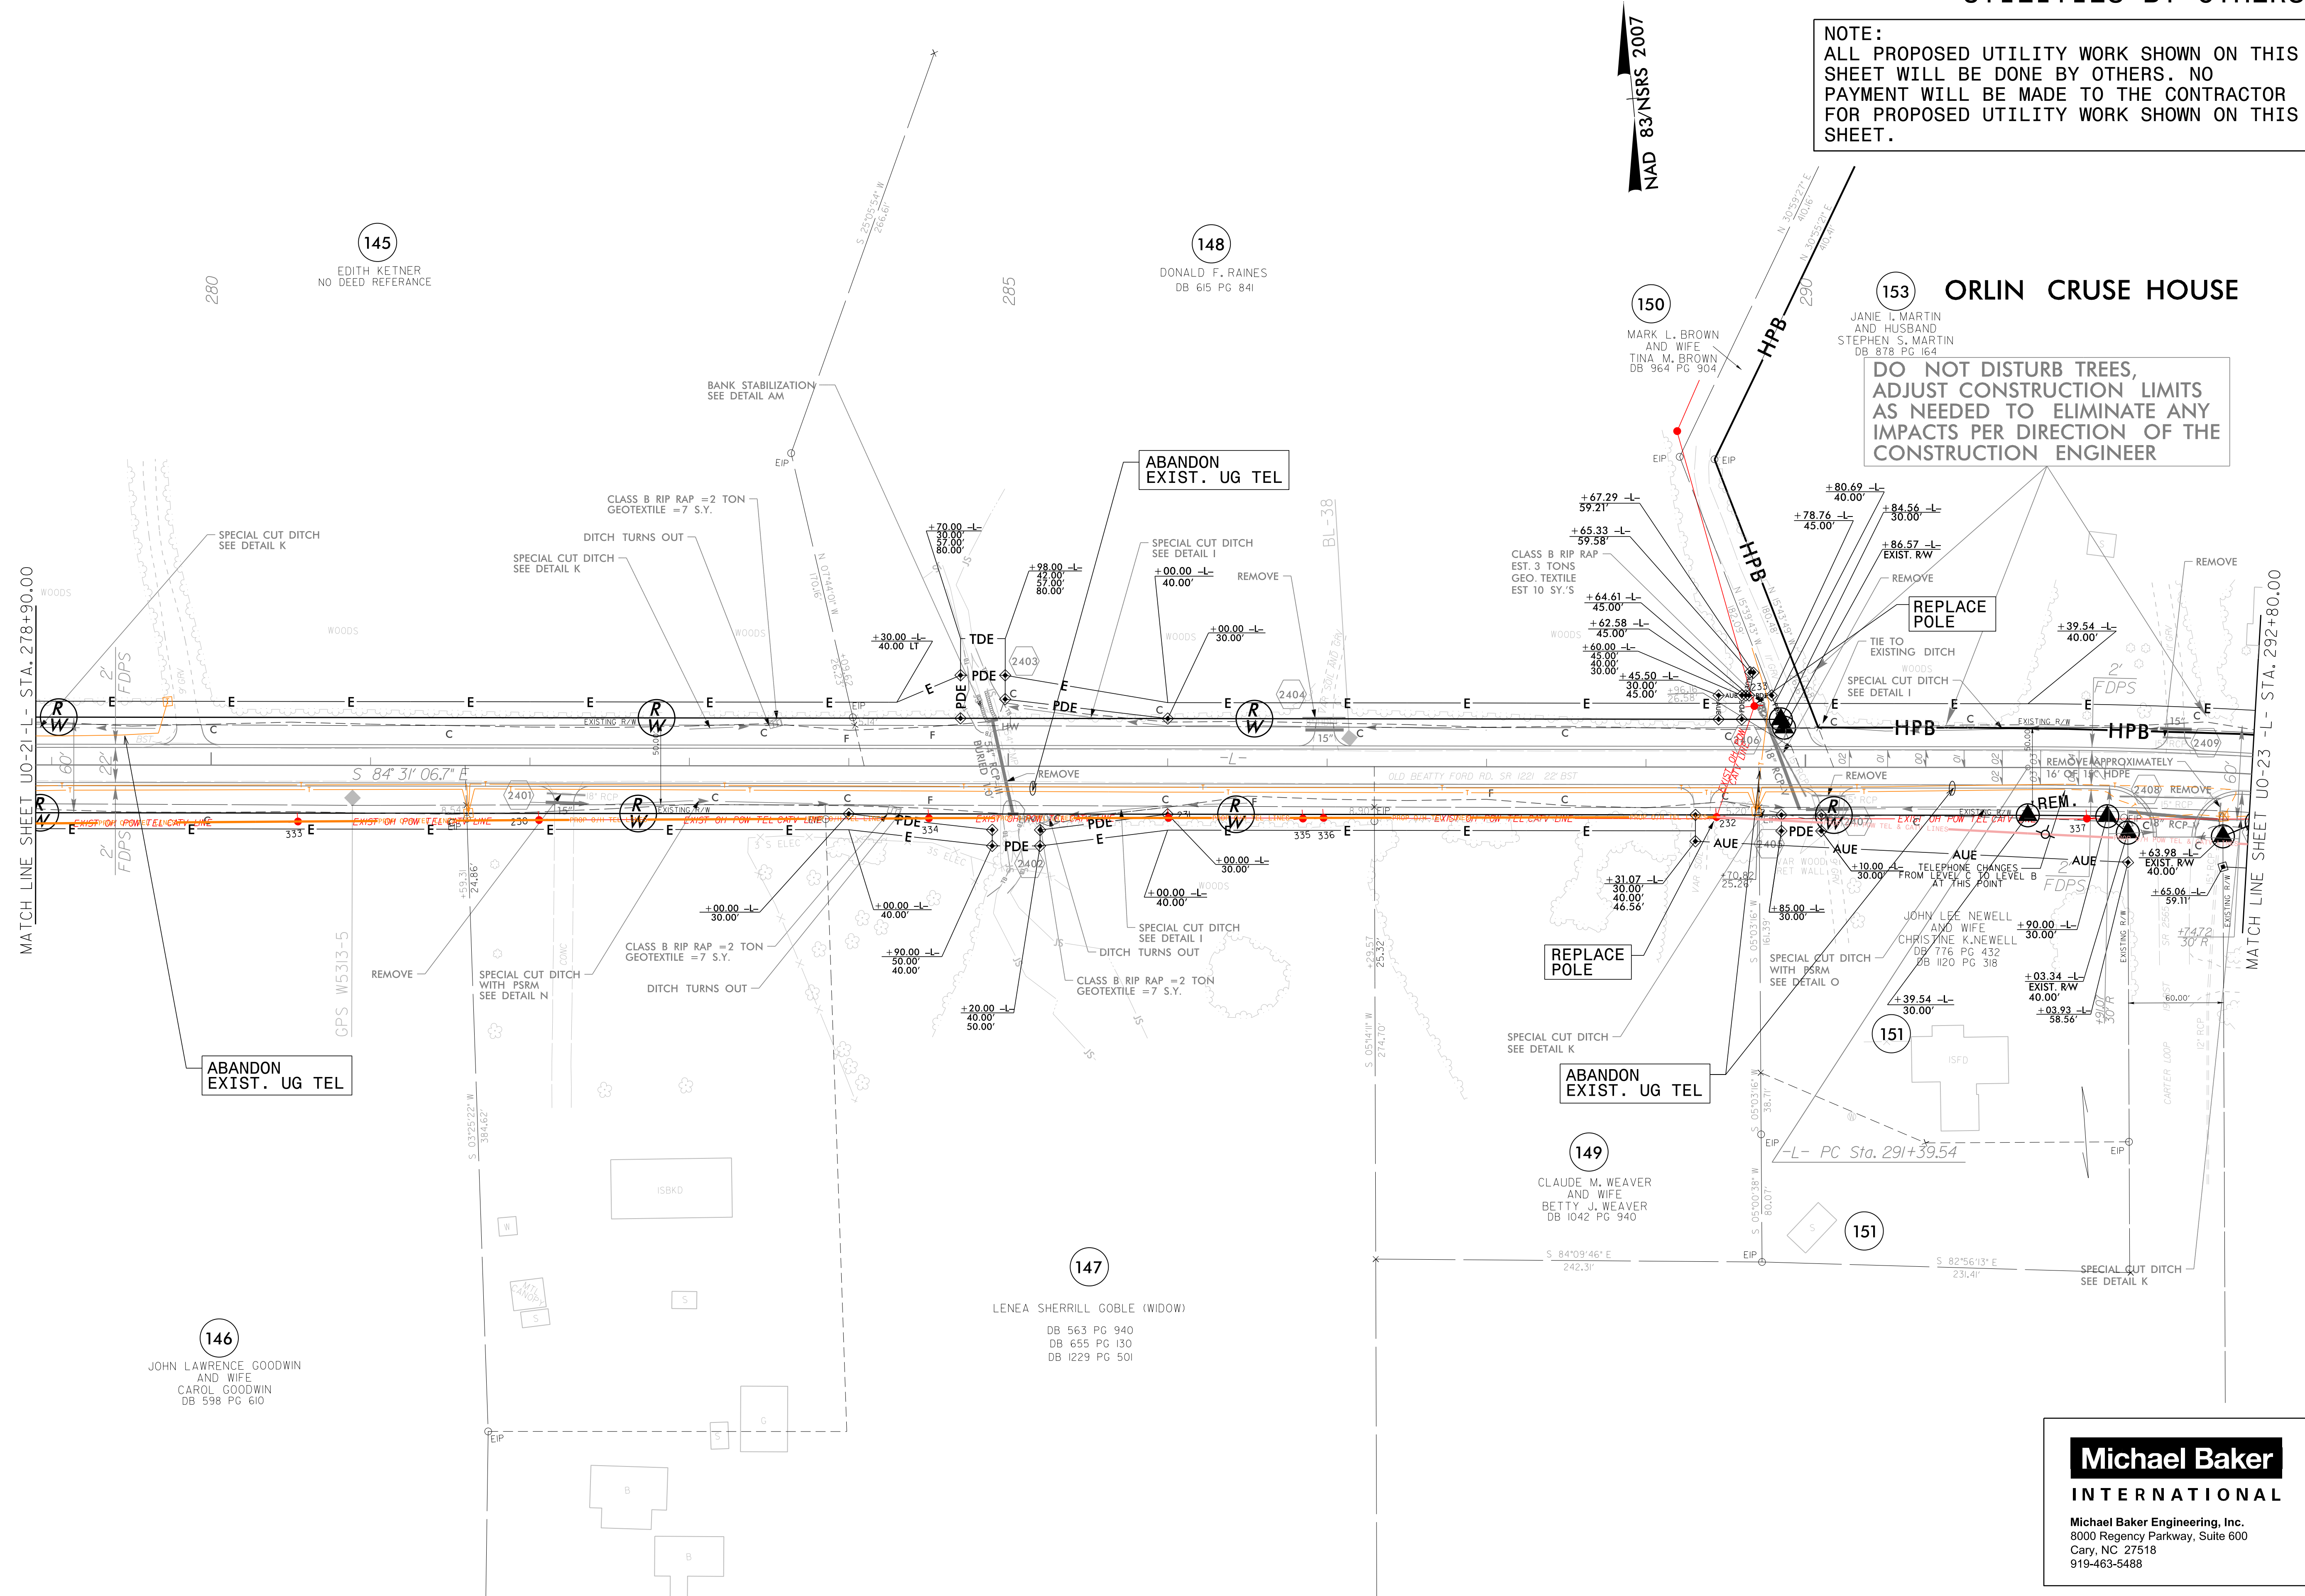

DO NOT DISTURB TREES, ADJUST CONSTRUCTION LIMITS AS NEEDED TO ELIMINATE ANY IMPACTS PER DIRECTION OF THE CONSTRUCTION ENGINEER

**Michael Baker**  
INTERNATIONAL

Michael Baker Engineering, Inc.  
8000 Regency Parkway, Suite 600  
Cary, NC 27518  
919-463-5488

5/14/99  
11-AUG-2016 15:02  
C:\Projects\W-5313-Rowan County Utilities\W-5313-ut\_rdy24-UO22\_psh.dgn  
AT: CARY\WIKIDON3