

UTILITIES BY OTHERS

NOTE:
ALL PROPOSED UTILITY WORK SHOWN ON THIS SHEET WILL BE DONE BY OTHERS. NO PAYMENT WILL BE MADE TO THE CONTRACTOR FOR PROPOSED UTILITY WORK SHOWN ON THIS SHEET.

NAD 83/NRS 2007

ALFRED RAY WILHELM AND WIFE MARGARET JOAN BROWN WIL DB 593 PG 602

LARRY C. CHEESEMAN AND WIFE JEAN E. CHEESEMAN DB 786 PG 243 DB 656 PG 578 DB 967 PG 600

Michael Baker INTERNATIONAL
Michael Baker Engineering, Inc.
8000 Regency Parkway, Suite 600
Cary, NC 27518
919-463-5488

ORLIN CRUSE HOUSE

153


JANIE I. MARTIN AND HUSBAND STEPHEN S. MARTIN DB 878 PG 164

DO NOT DISTURB TREES, ADJUST CONSTRUCTION LIMITS AS NEEDED TO ELIMINATE ANY IMPACTS PER DIRECTION OF THE CONSTRUCTION ENGINEER

154

MICHAEL HAROLD MILLER DB 780 PG 440 DB 649 PG 318 PB 9995 PG 956

MICHAEL SIDOROVIC KAREN S. STIREWALT DB 1012 PG 526 PB 9995 PG 956

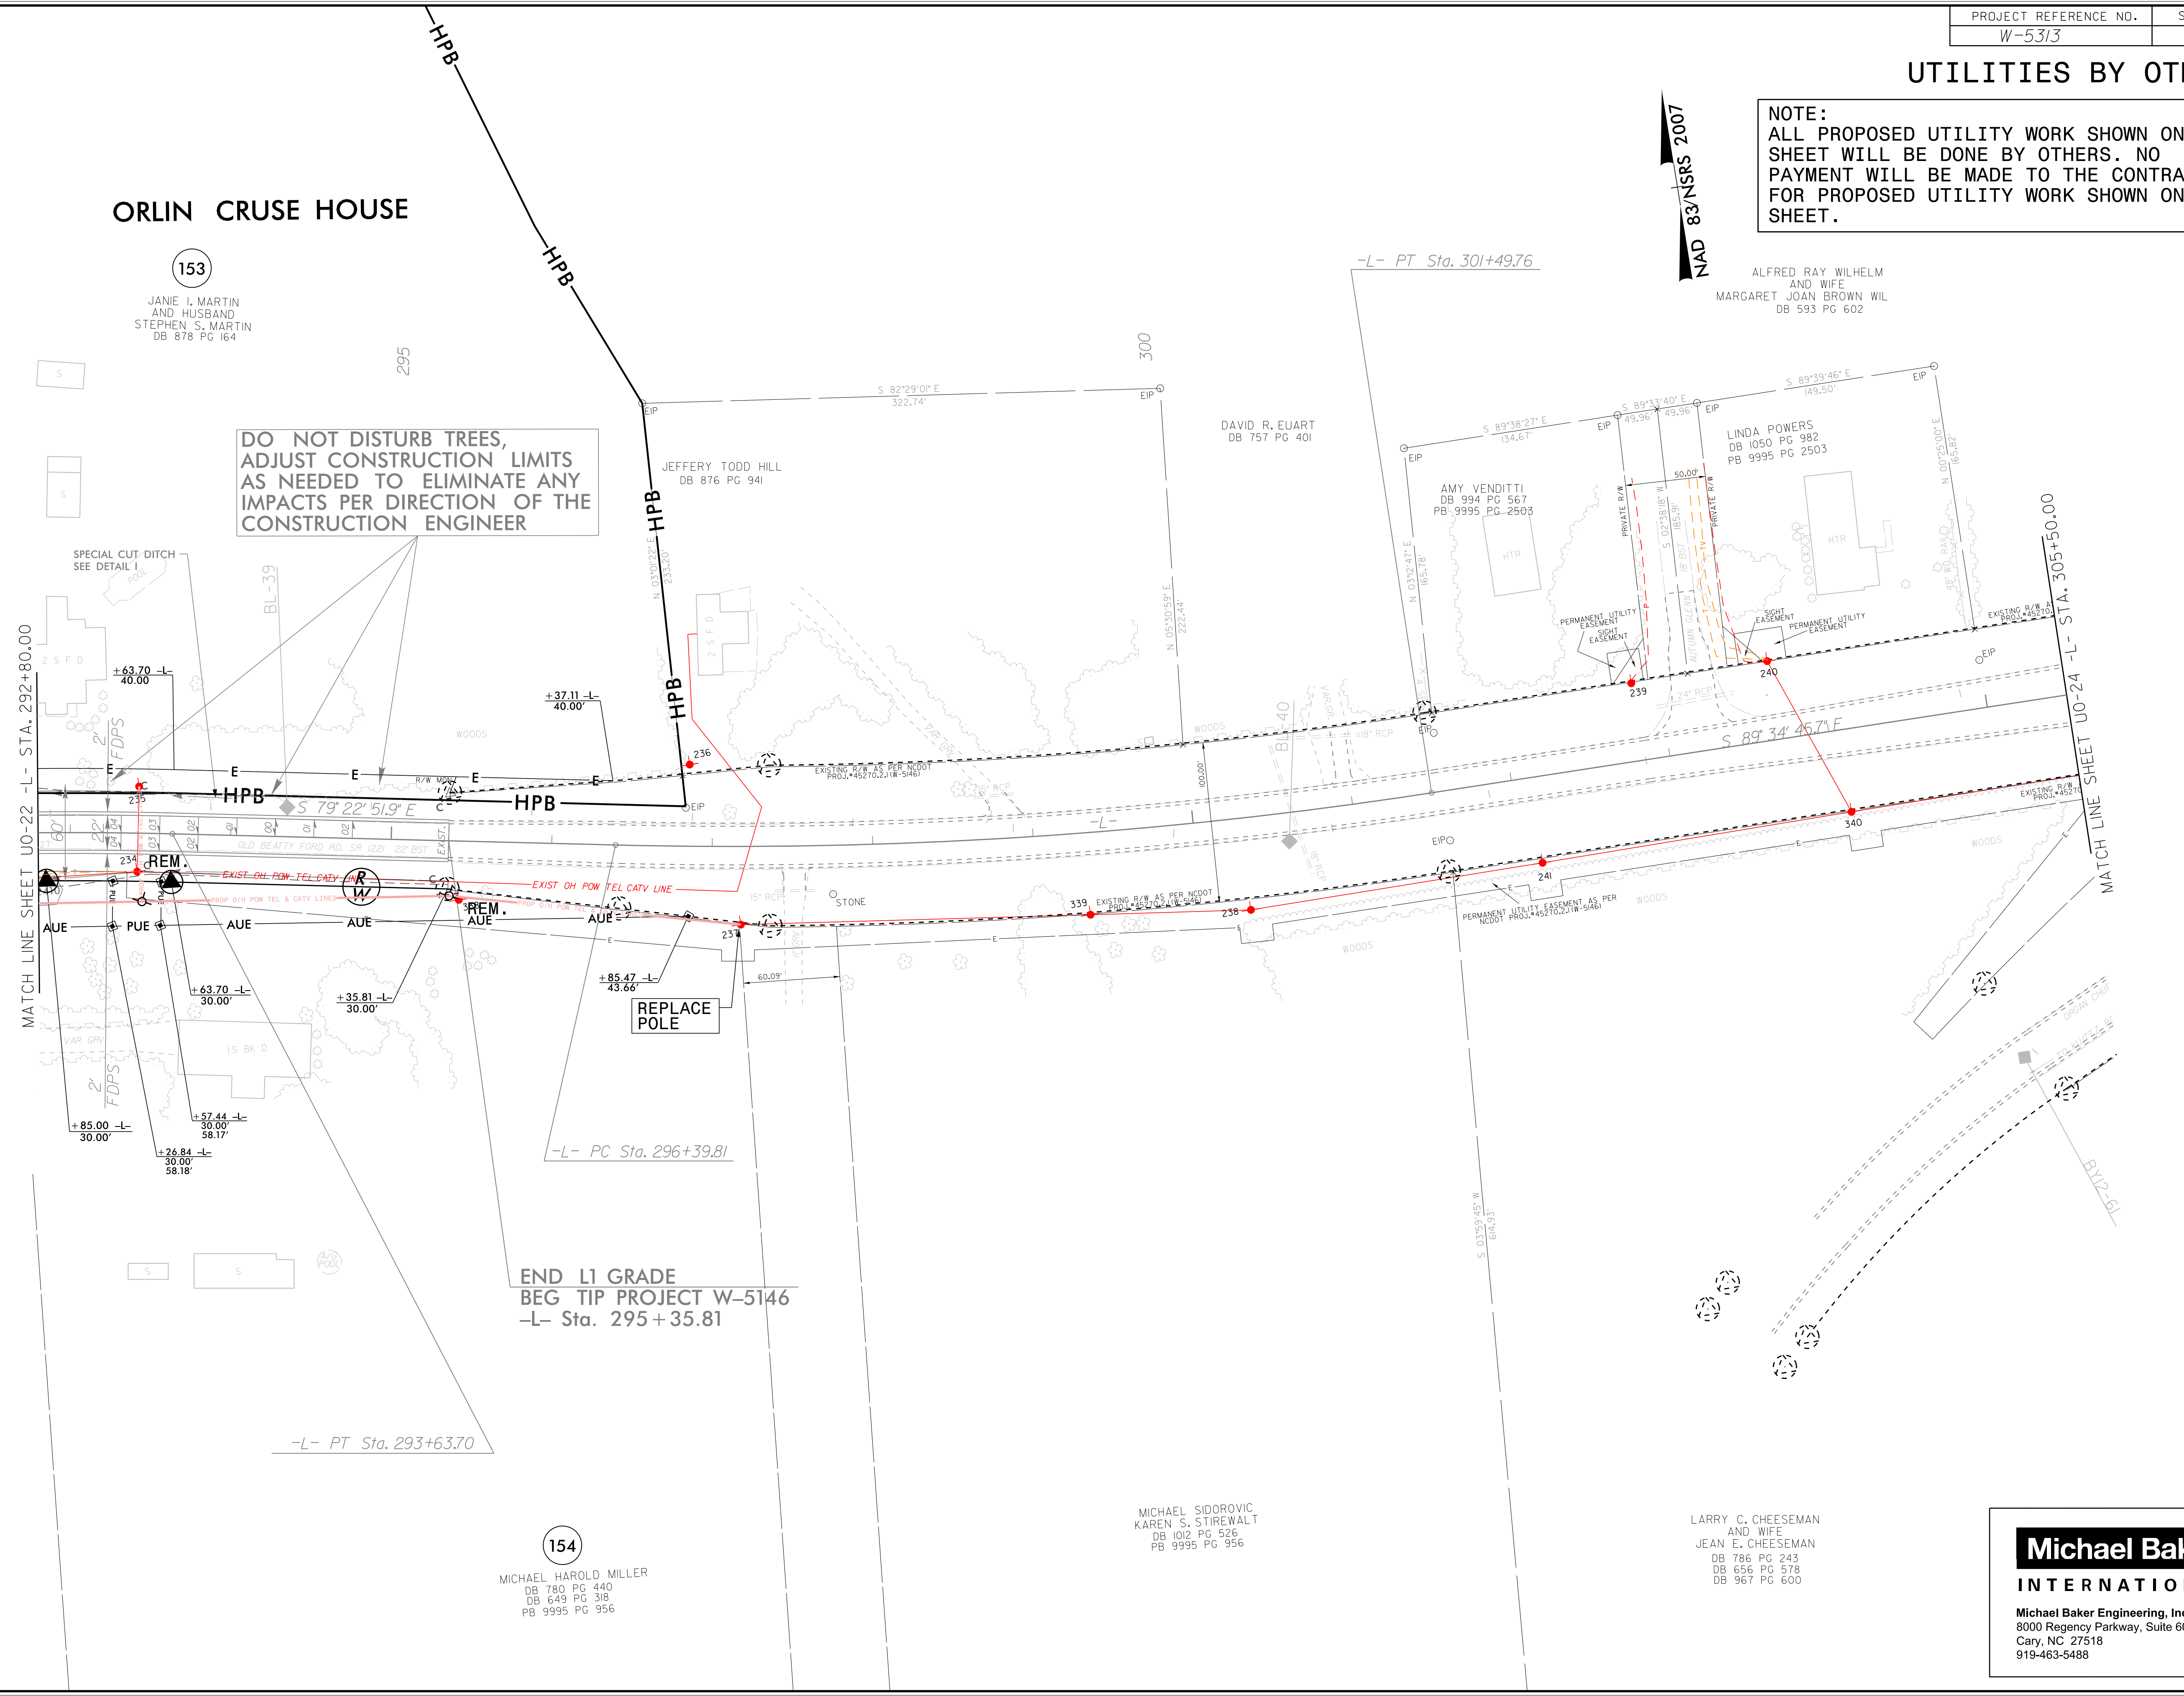

5/14/99
 I:\AUG-2016 15:02
 c:\catt\proj\ec\w-5313 Rowan County Utilities\W-5313-ut-rdy25-U023_psh.dgn
 AT CATT\WIKIDON3