


UTILITIES BY OTHERS

NOTE:
ALL PROPOSED UTILITY WORK SHOWN ON THIS SHEET WILL BE DONE BY OTHERS. NO PAYMENT WILL BE MADE TO THE CONTRACTOR FOR PROPOSED UTILITY WORK SHOWN ON THIS SHEET.

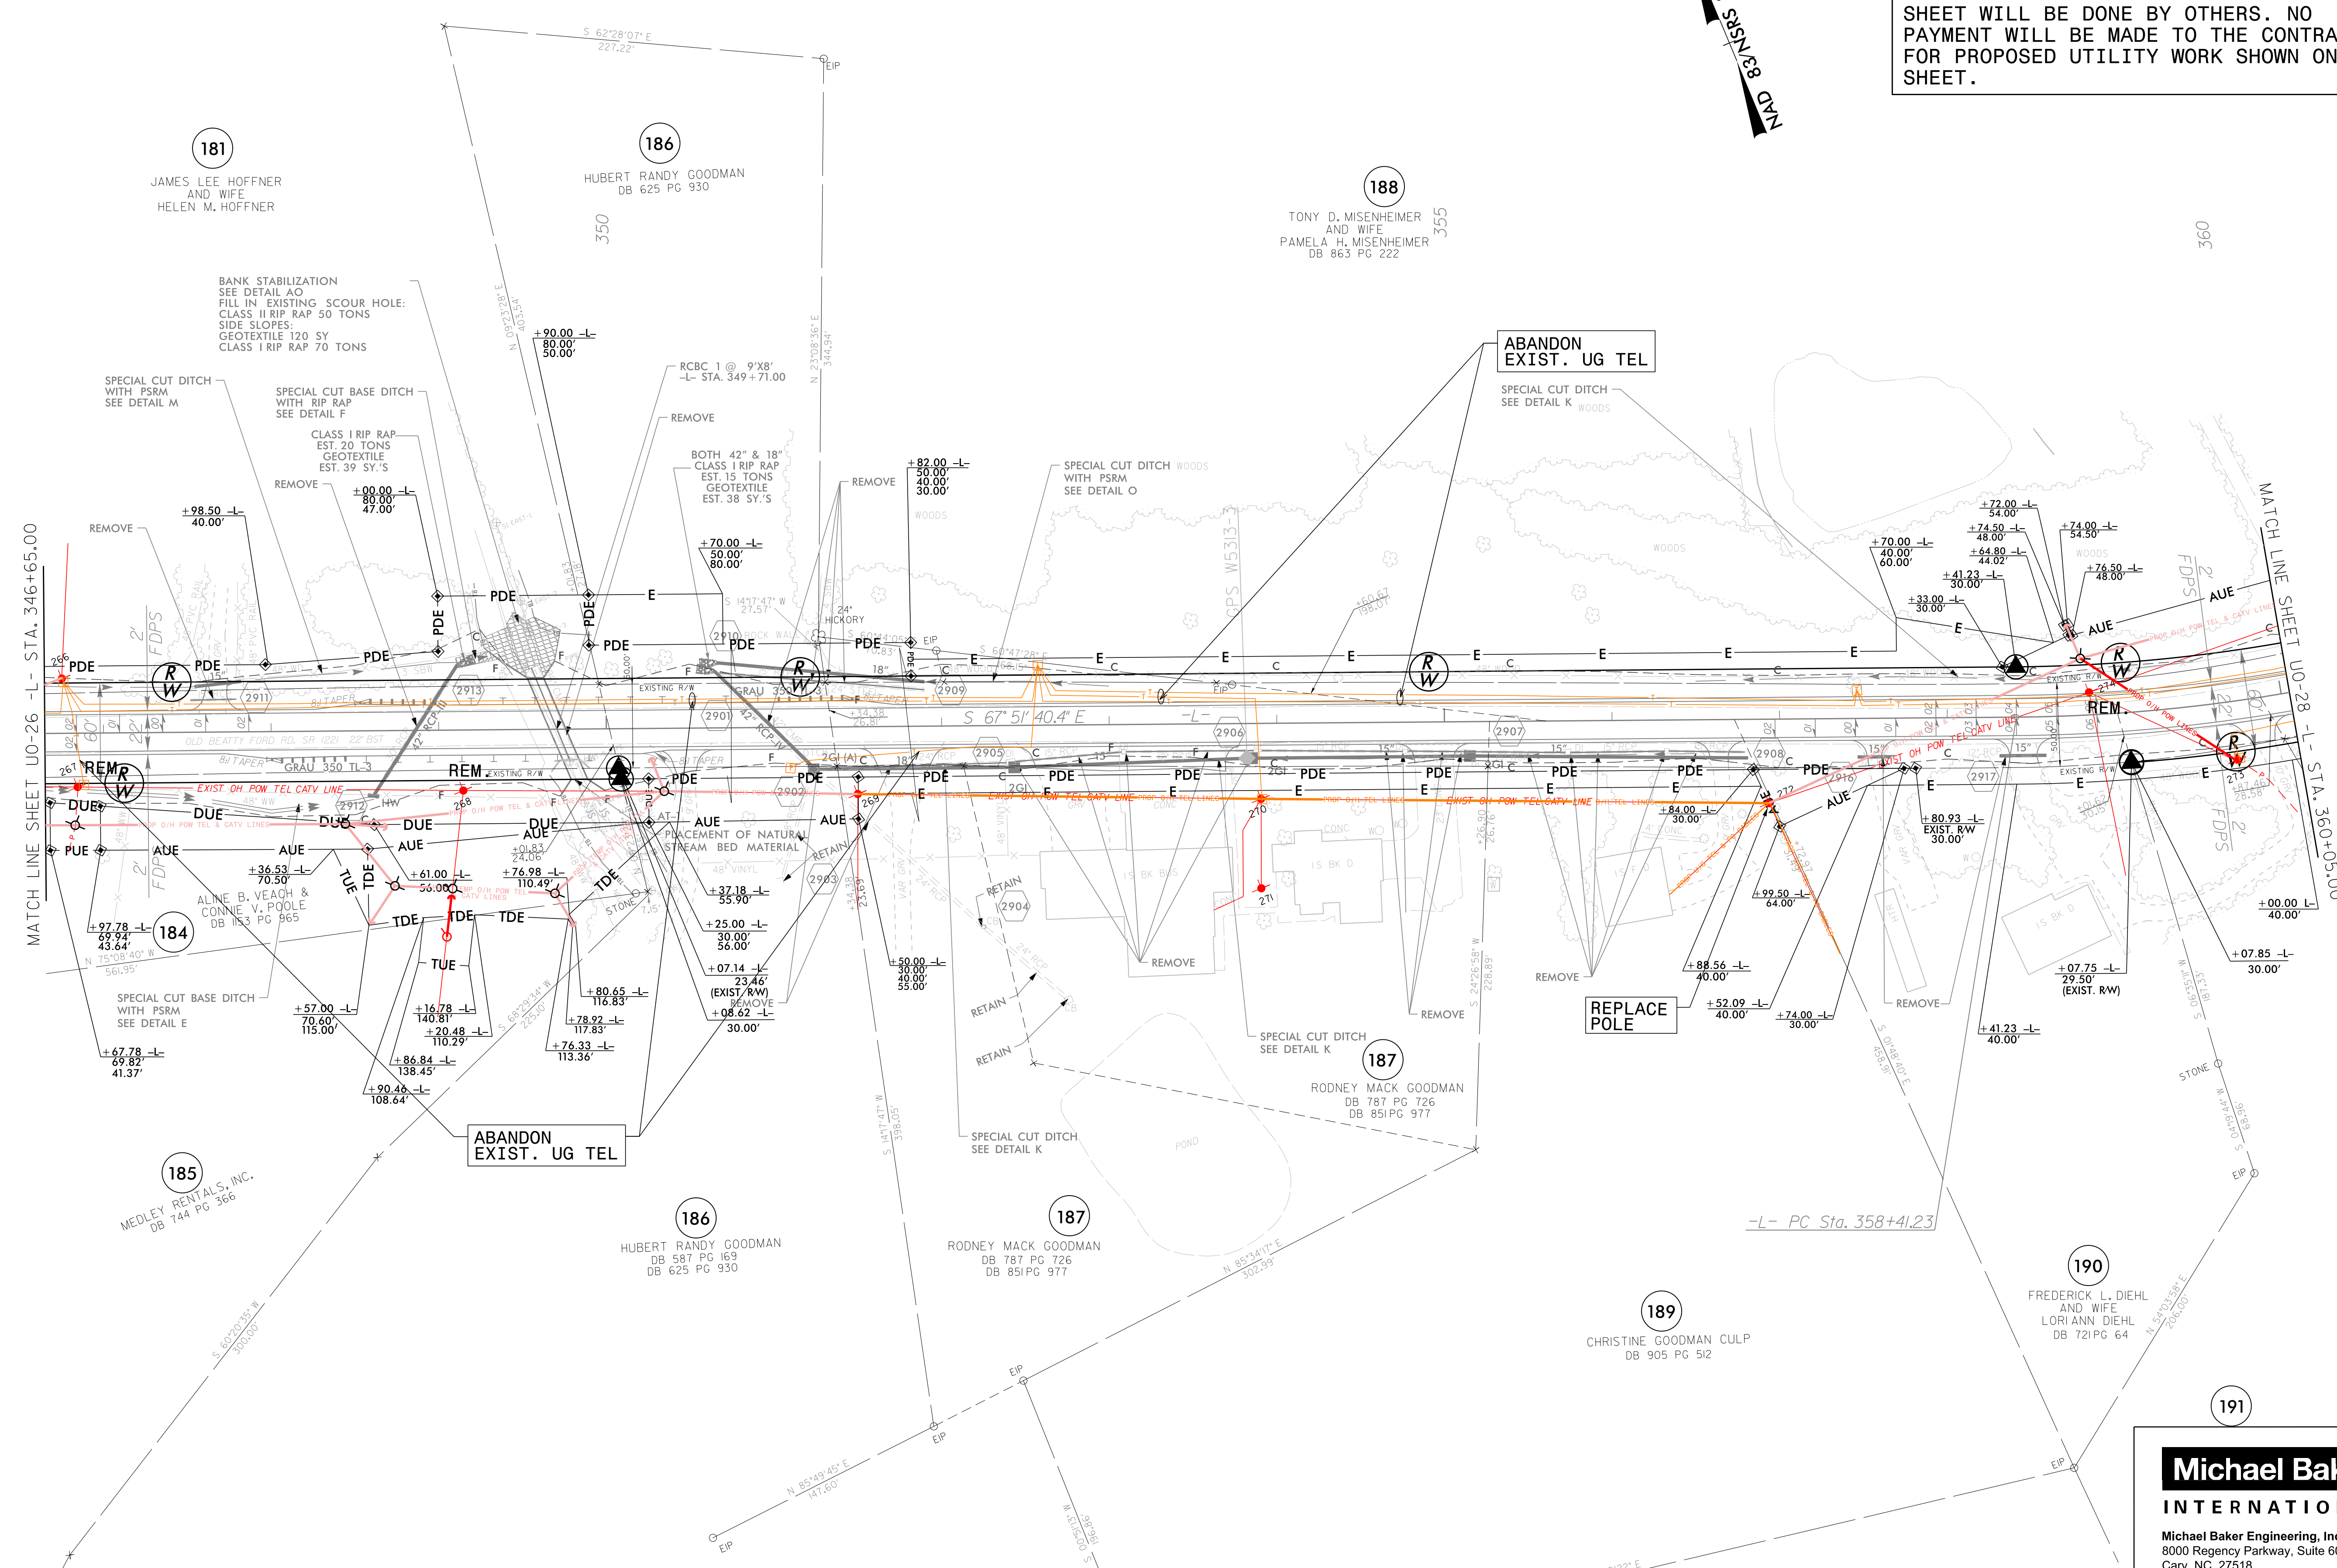

Michael Baker
INTERNATIONAL

Michael Baker Engineering, Inc.
8000 Regency Parkway, Suite 600
Cary, NC 27518
919-463-5488

5/14/99
 I:\AUG-2016 15:02
 c:\p1\cort\p1\cort\p1\w-5313\rowan County Utilities\W-5313\ut_rdy29\UD27_psh.dgn
 AT: CARY\WIKIDON3