


UTILITIES BY OTHERS

NOTE:
ALL PROPOSED UTILITY WORK SHOWN ON THIS SHEET WILL BE DONE BY OTHERS. NO PAYMENT WILL BE MADE TO THE CONTRACTOR FOR PROPOSED UTILITY WORK SHOWN ON THIS SHEET.

5/14/99
11-AUG-2016 15:02
C:\Users\psh\OneDrive\Documents\Projects\W-5313 Rowan County Utilities\W-5313-ut_rdy30-UO28_psh.dgn
AT: CARY\WIKIDON3

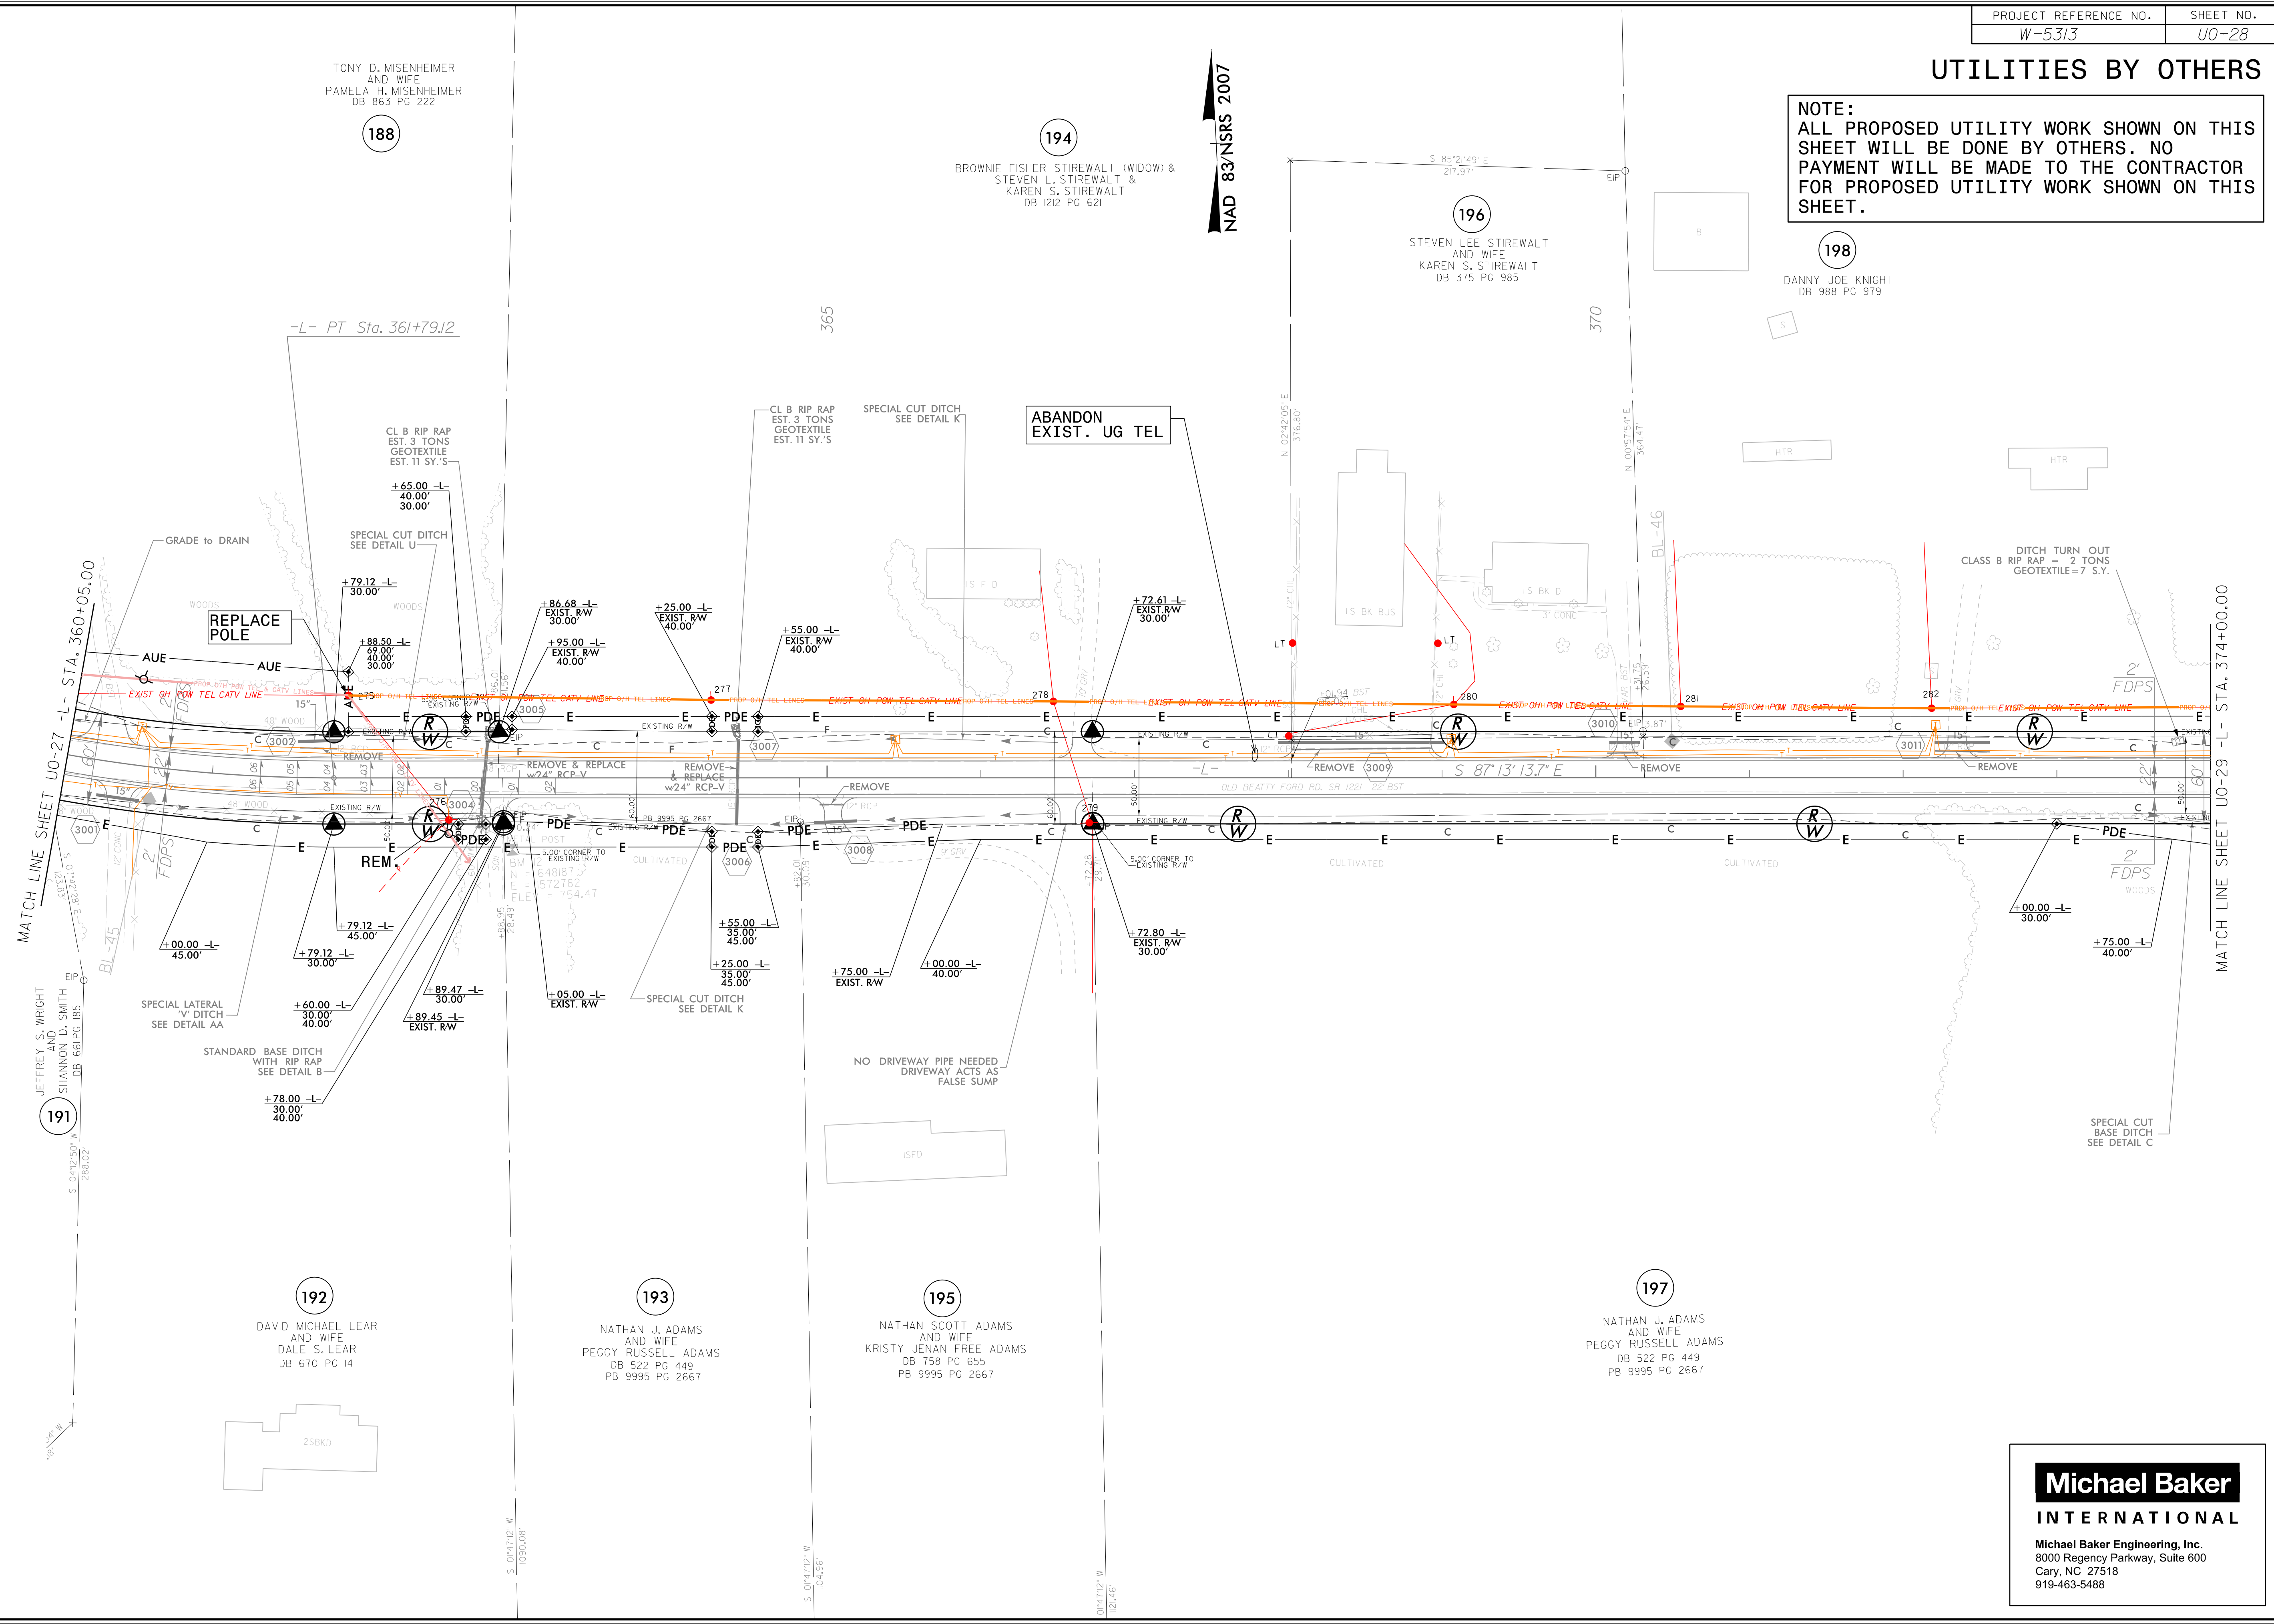

Michael Baker
INTERNATIONAL
Michael Baker Engineering, Inc.
8000 Regency Parkway, Suite 600
Cary, NC 27518
919-463-5488