


UTILITIES BY OTHERS

NOTE:
 ALL PROPOSED UTILITY WORK SHOWN ON THIS SHEET WILL BE DONE BY OTHERS. NO PAYMENT WILL BE MADE TO THE CONTRACTOR FOR PROPOSED UTILITY WORK SHOWN ON THIS SHEET.

NAD 83/NSRS 2007

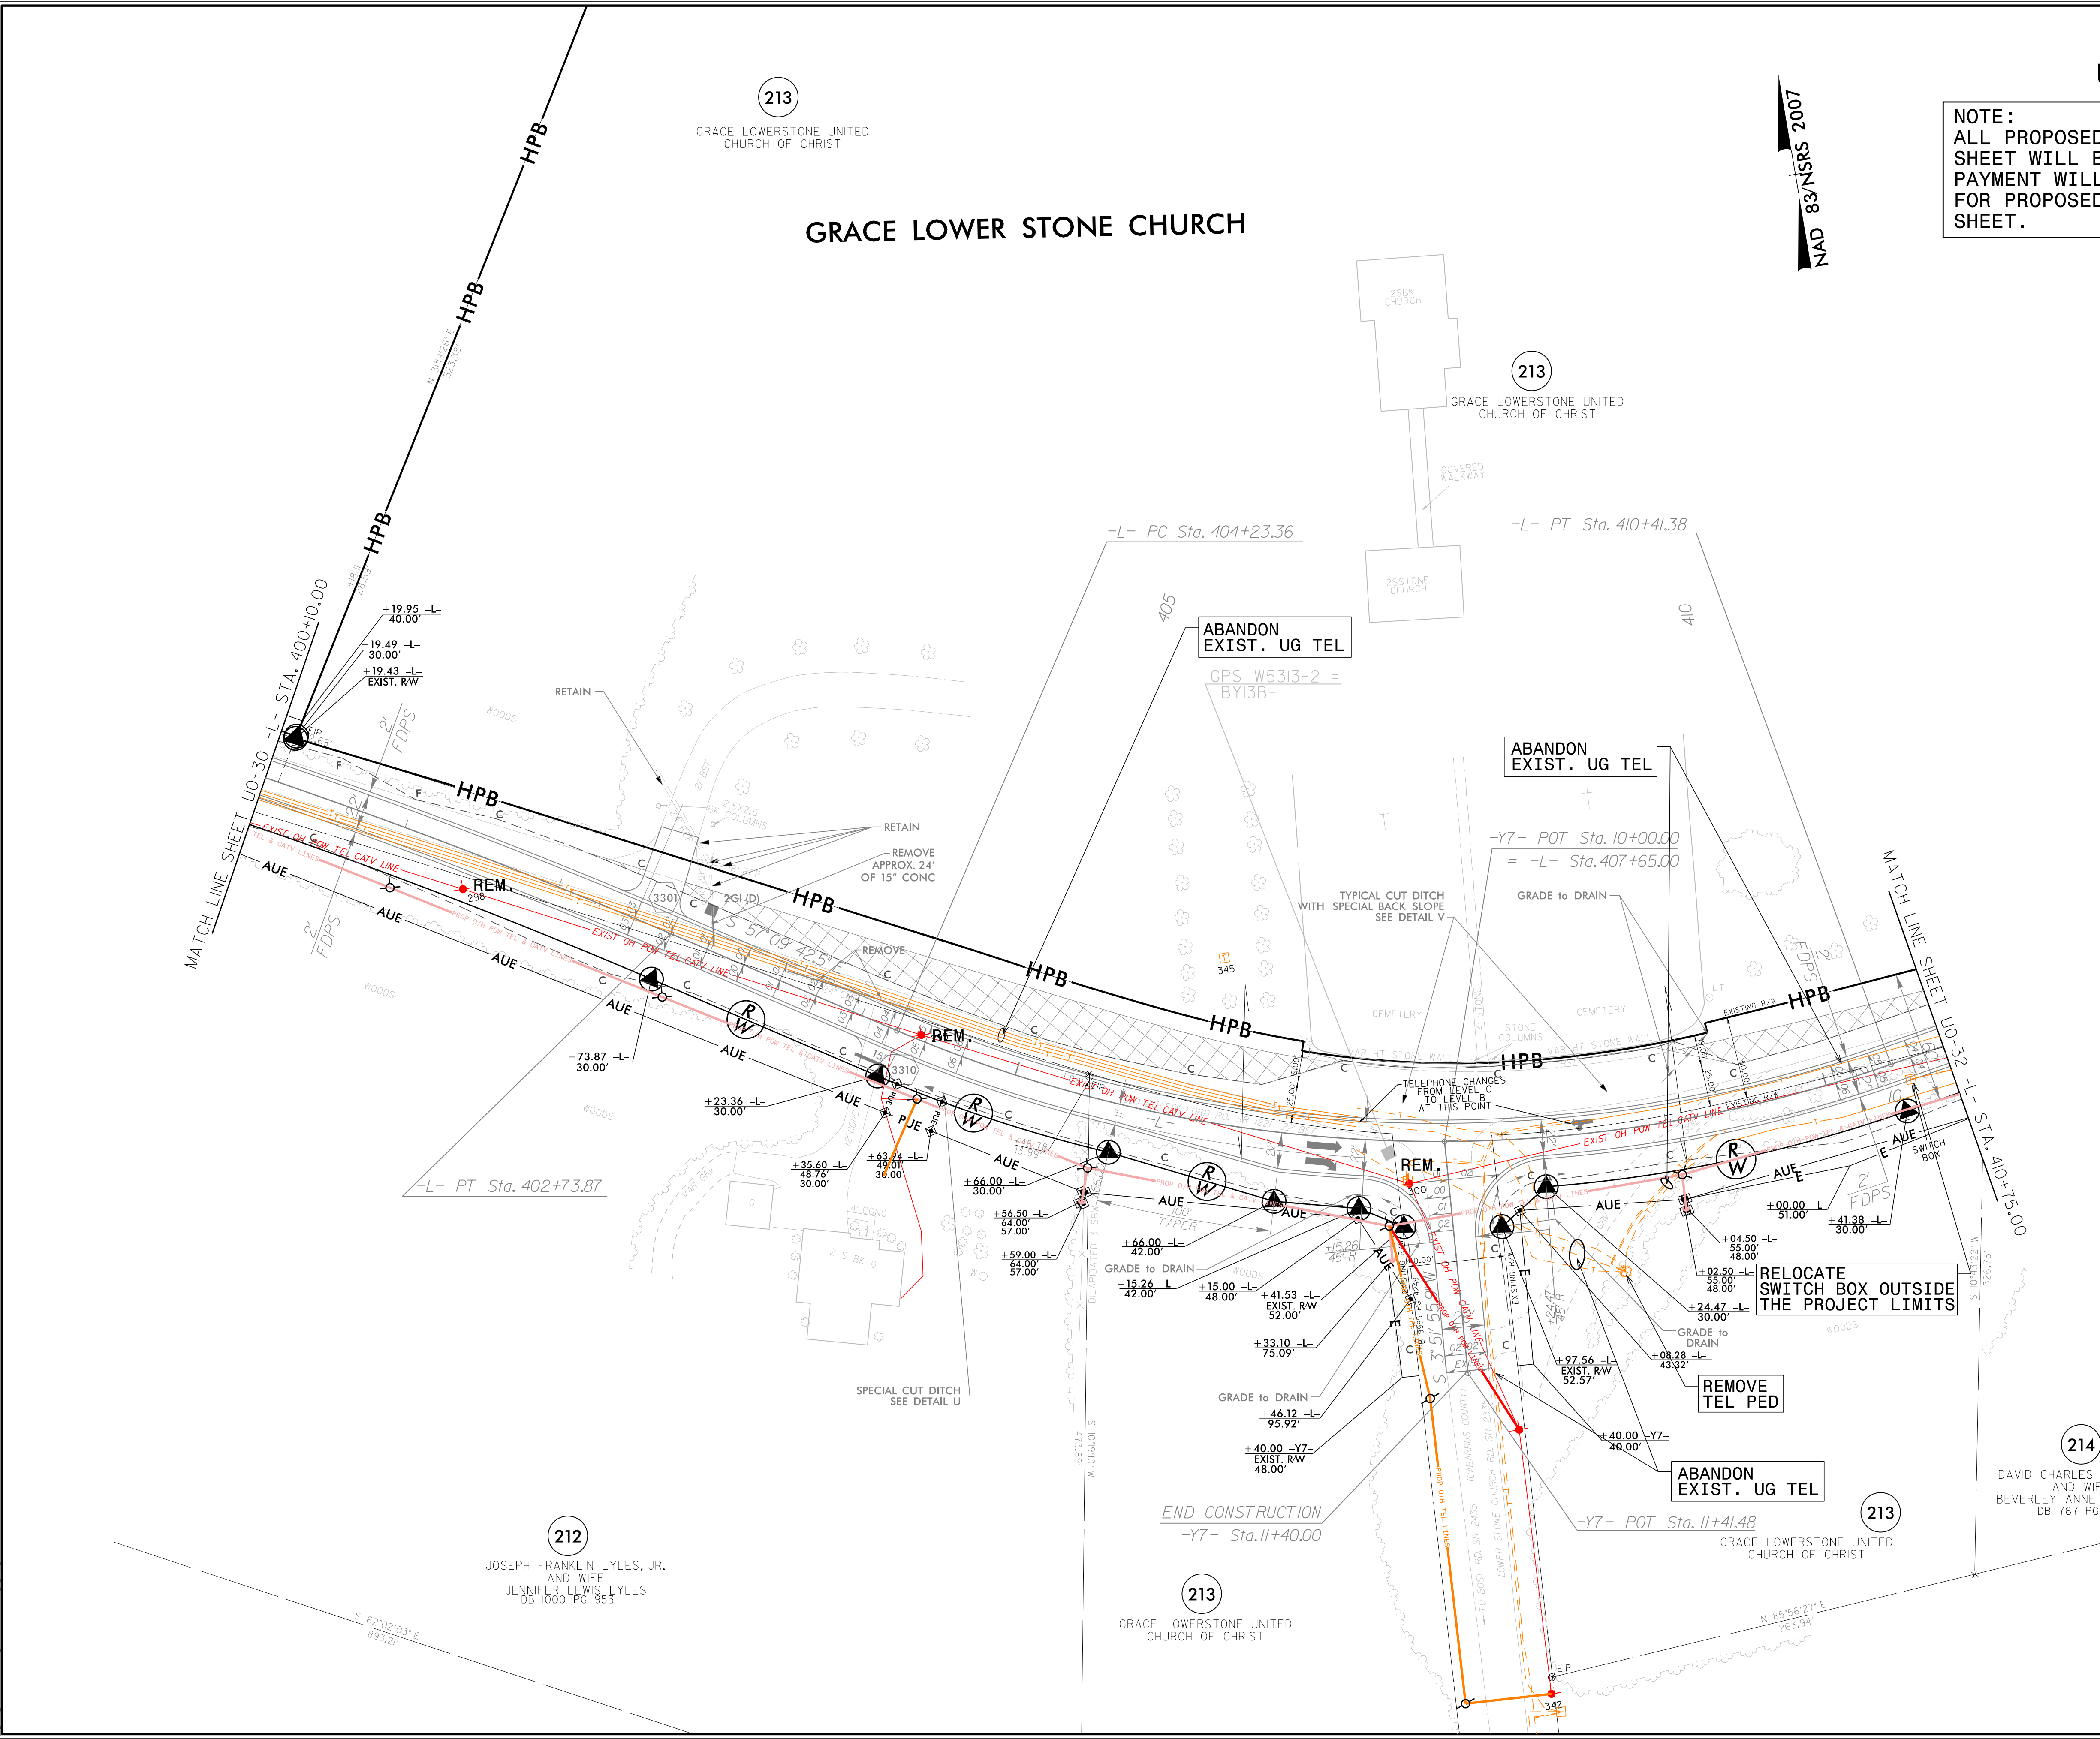

213
 GRACE LOWERSTONE UNITED CHURCH OF CHRIST

GRACE LOWER STONE CHURCH

213
 GRACE LOWERSTONE UNITED CHURCH OF CHRIST

212
 JOSEPH FRANKLIN LYLES, JR. AND WIFE
 JENNIFER LEWIS LYLES
 DB 0000 PG 953

213
 GRACE LOWERSTONE UNITED CHURCH OF CHRIST

214
 DAVID CHARLES BARTLETT AND WIFE
 BEVERLEY ANNE BARTLETT
 DB 767 PG 201

Michael Baker INTERNATIONAL
 Michael Baker Engineering, Inc.
 8000 Regency Parkway, Suite 600
 Cary, NC 27518
 919-463-5488

5/14/99
 11-AUG-2016 15:03
 C:\Call Center\Projects\W-5313\Rowan County Utilities\W-5313\ut_rdy33\U031_psh.dgn
 AT CARY\WIKIDONK