

**This electronic collection of documents is provided
for the convenience of the user
and is Not a Certified Document –**


**The documents contained herein were originally issued
and sealed by the individuals whose names and license
numbers appear on each page, on the dates appearing
with their signature on that page.**

**This file or an individual page
shall not be considered a certified document.**

UTILITIES BY OTHERS

NOTE:
 ALL PROPOSED UTILITY WORK SHOWN ON THIS SHEET WILL BE DONE BY OTHERS. NO PAYMENT WILL BE MADE TO THE CONTRACTOR FOR PROPOSED UTILITY WORK SHOWN ON THIS SHEET.



5/14/99
 I:\AUG-2016 15:00
 In-Coll Correc\W-5313 Rowan County\Utilities\W-5313-ut-rdy5-U03-psb.dgn
 AT: CARY\WIKIDON3

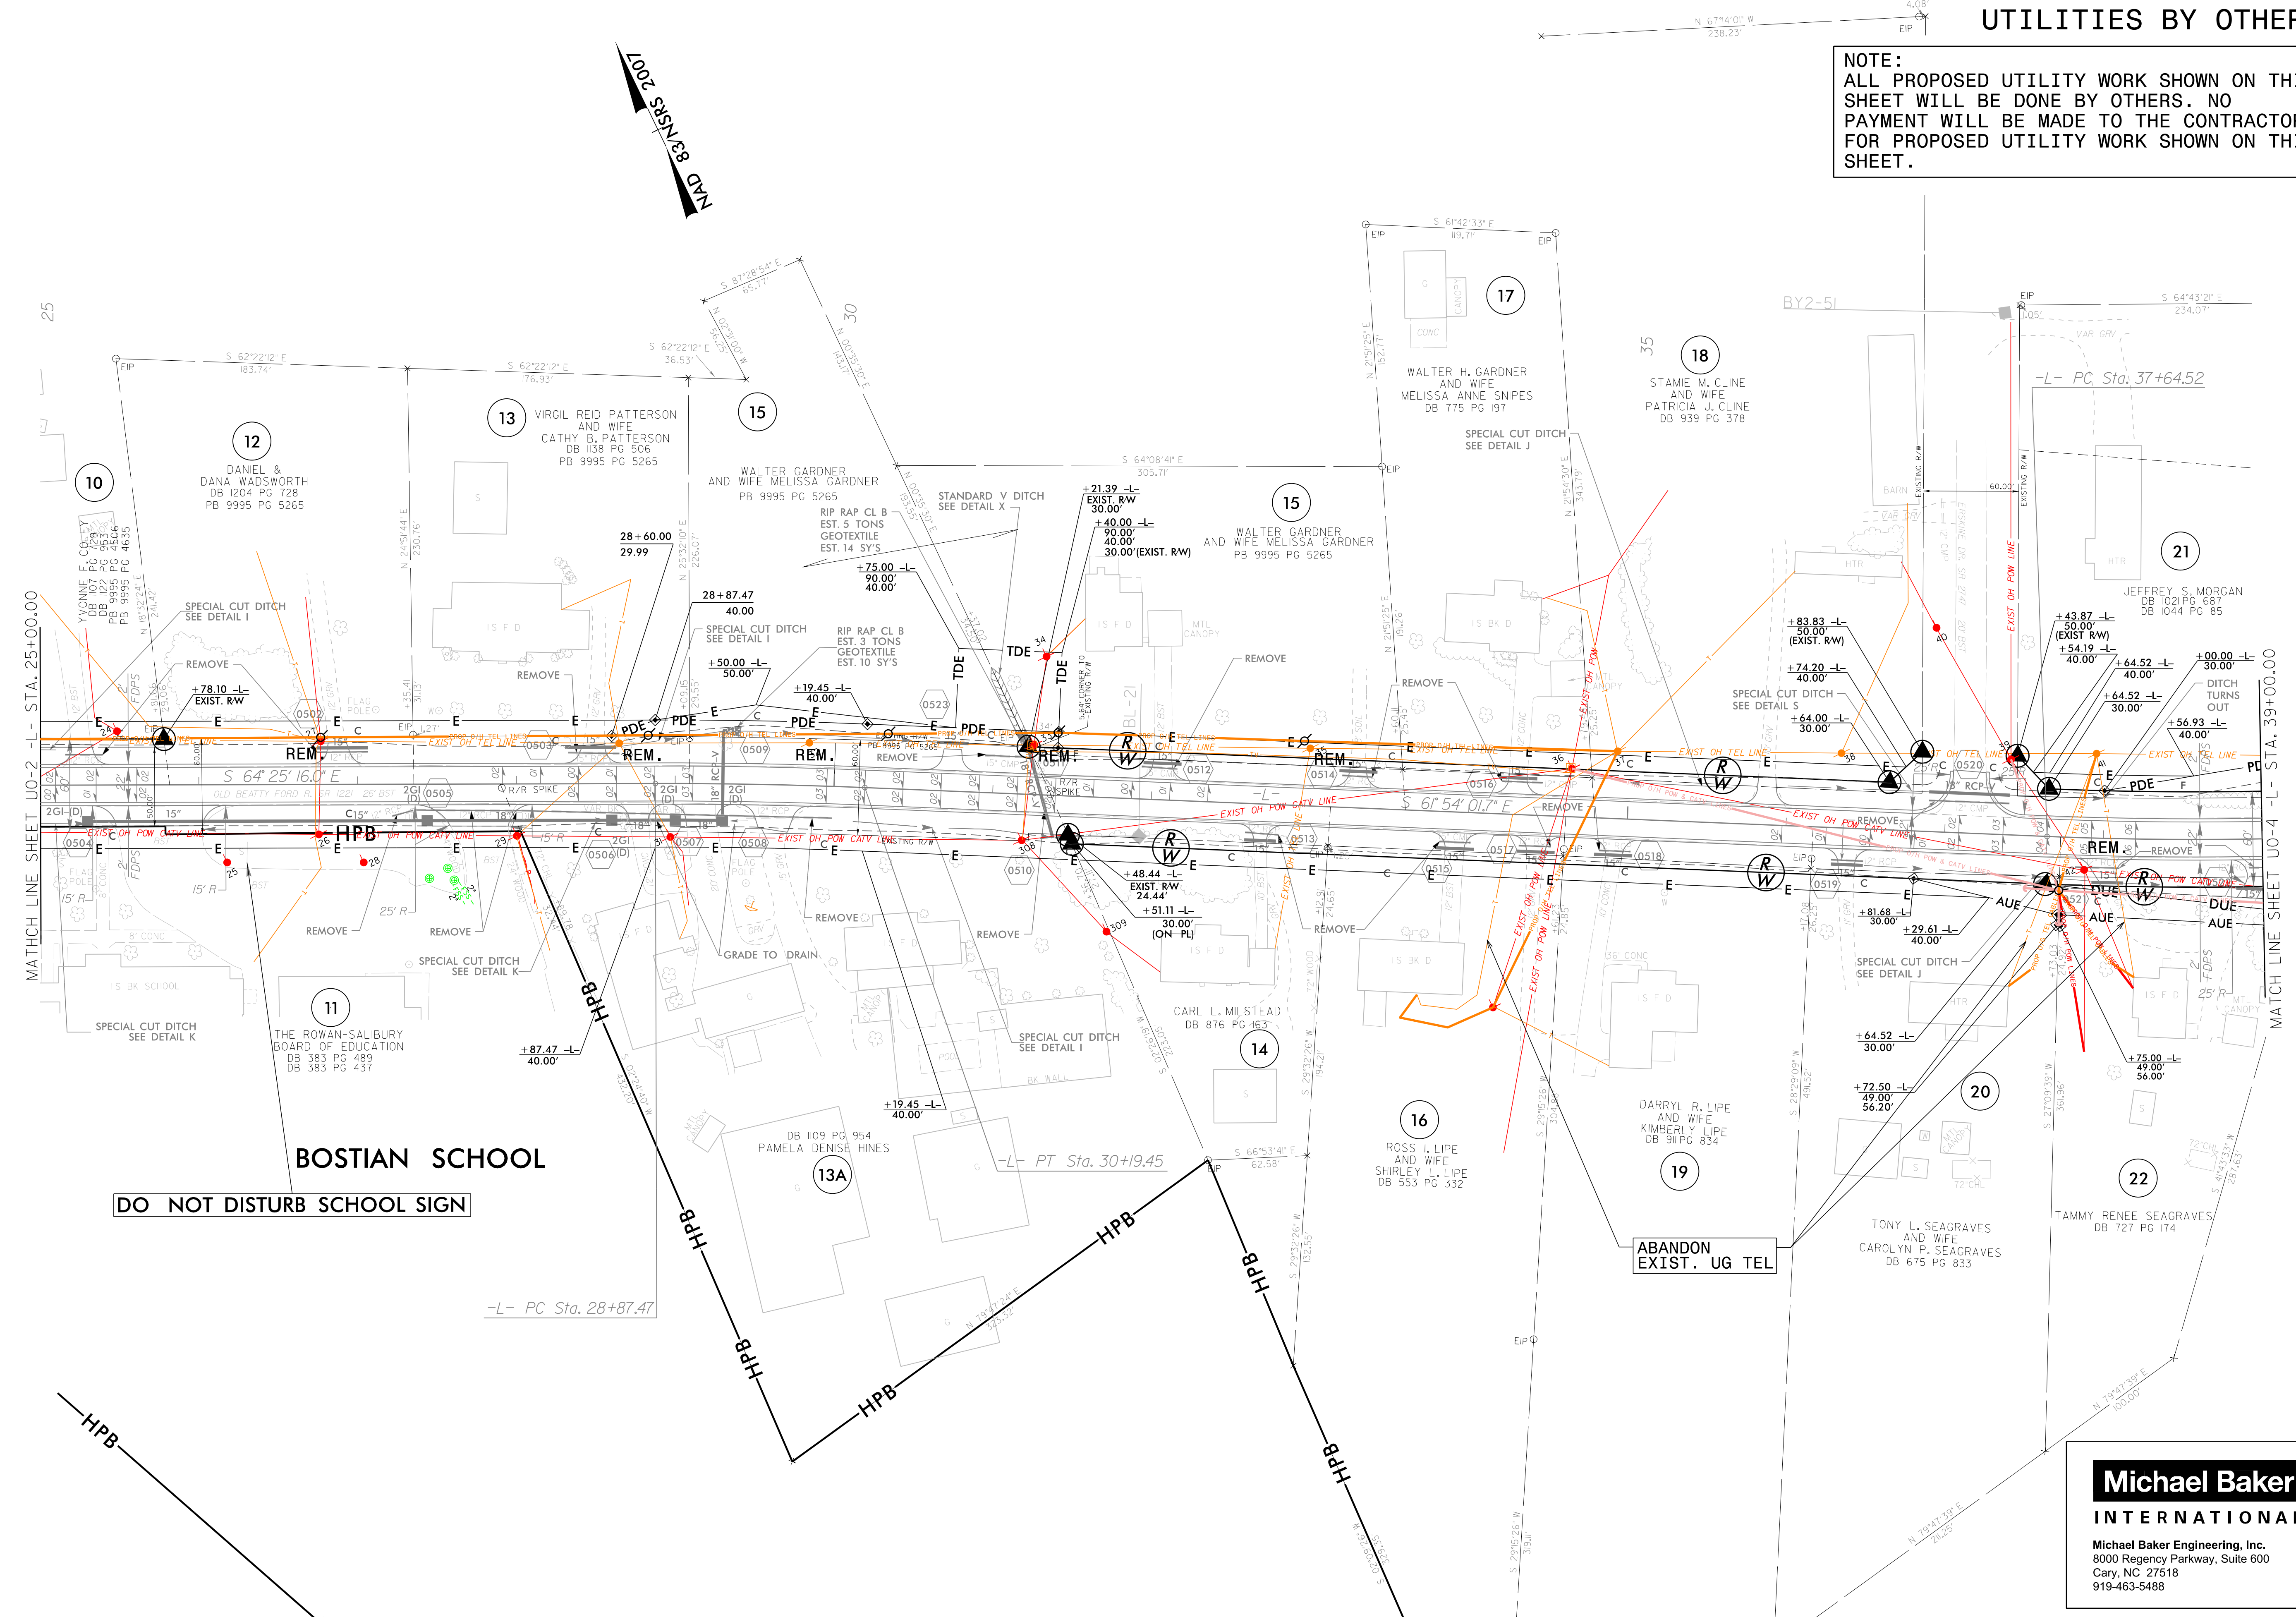

Michael Baker
INTERNATIONAL
 Michael Baker Engineering, Inc.
 8000 Regency Parkway, Suite 600
 Cary, NC 27518
 919-463-5488

UTILITIES BY OTHERS

NOTE:
 ALL PROPOSED UTILITY WORK SHOWN ON THIS SHEET WILL BE DONE BY OTHERS. NO PAYMENT WILL BE MADE TO THE CONTRACTOR FOR PROPOSED UTILITY WORK SHOWN ON THIS SHEET.

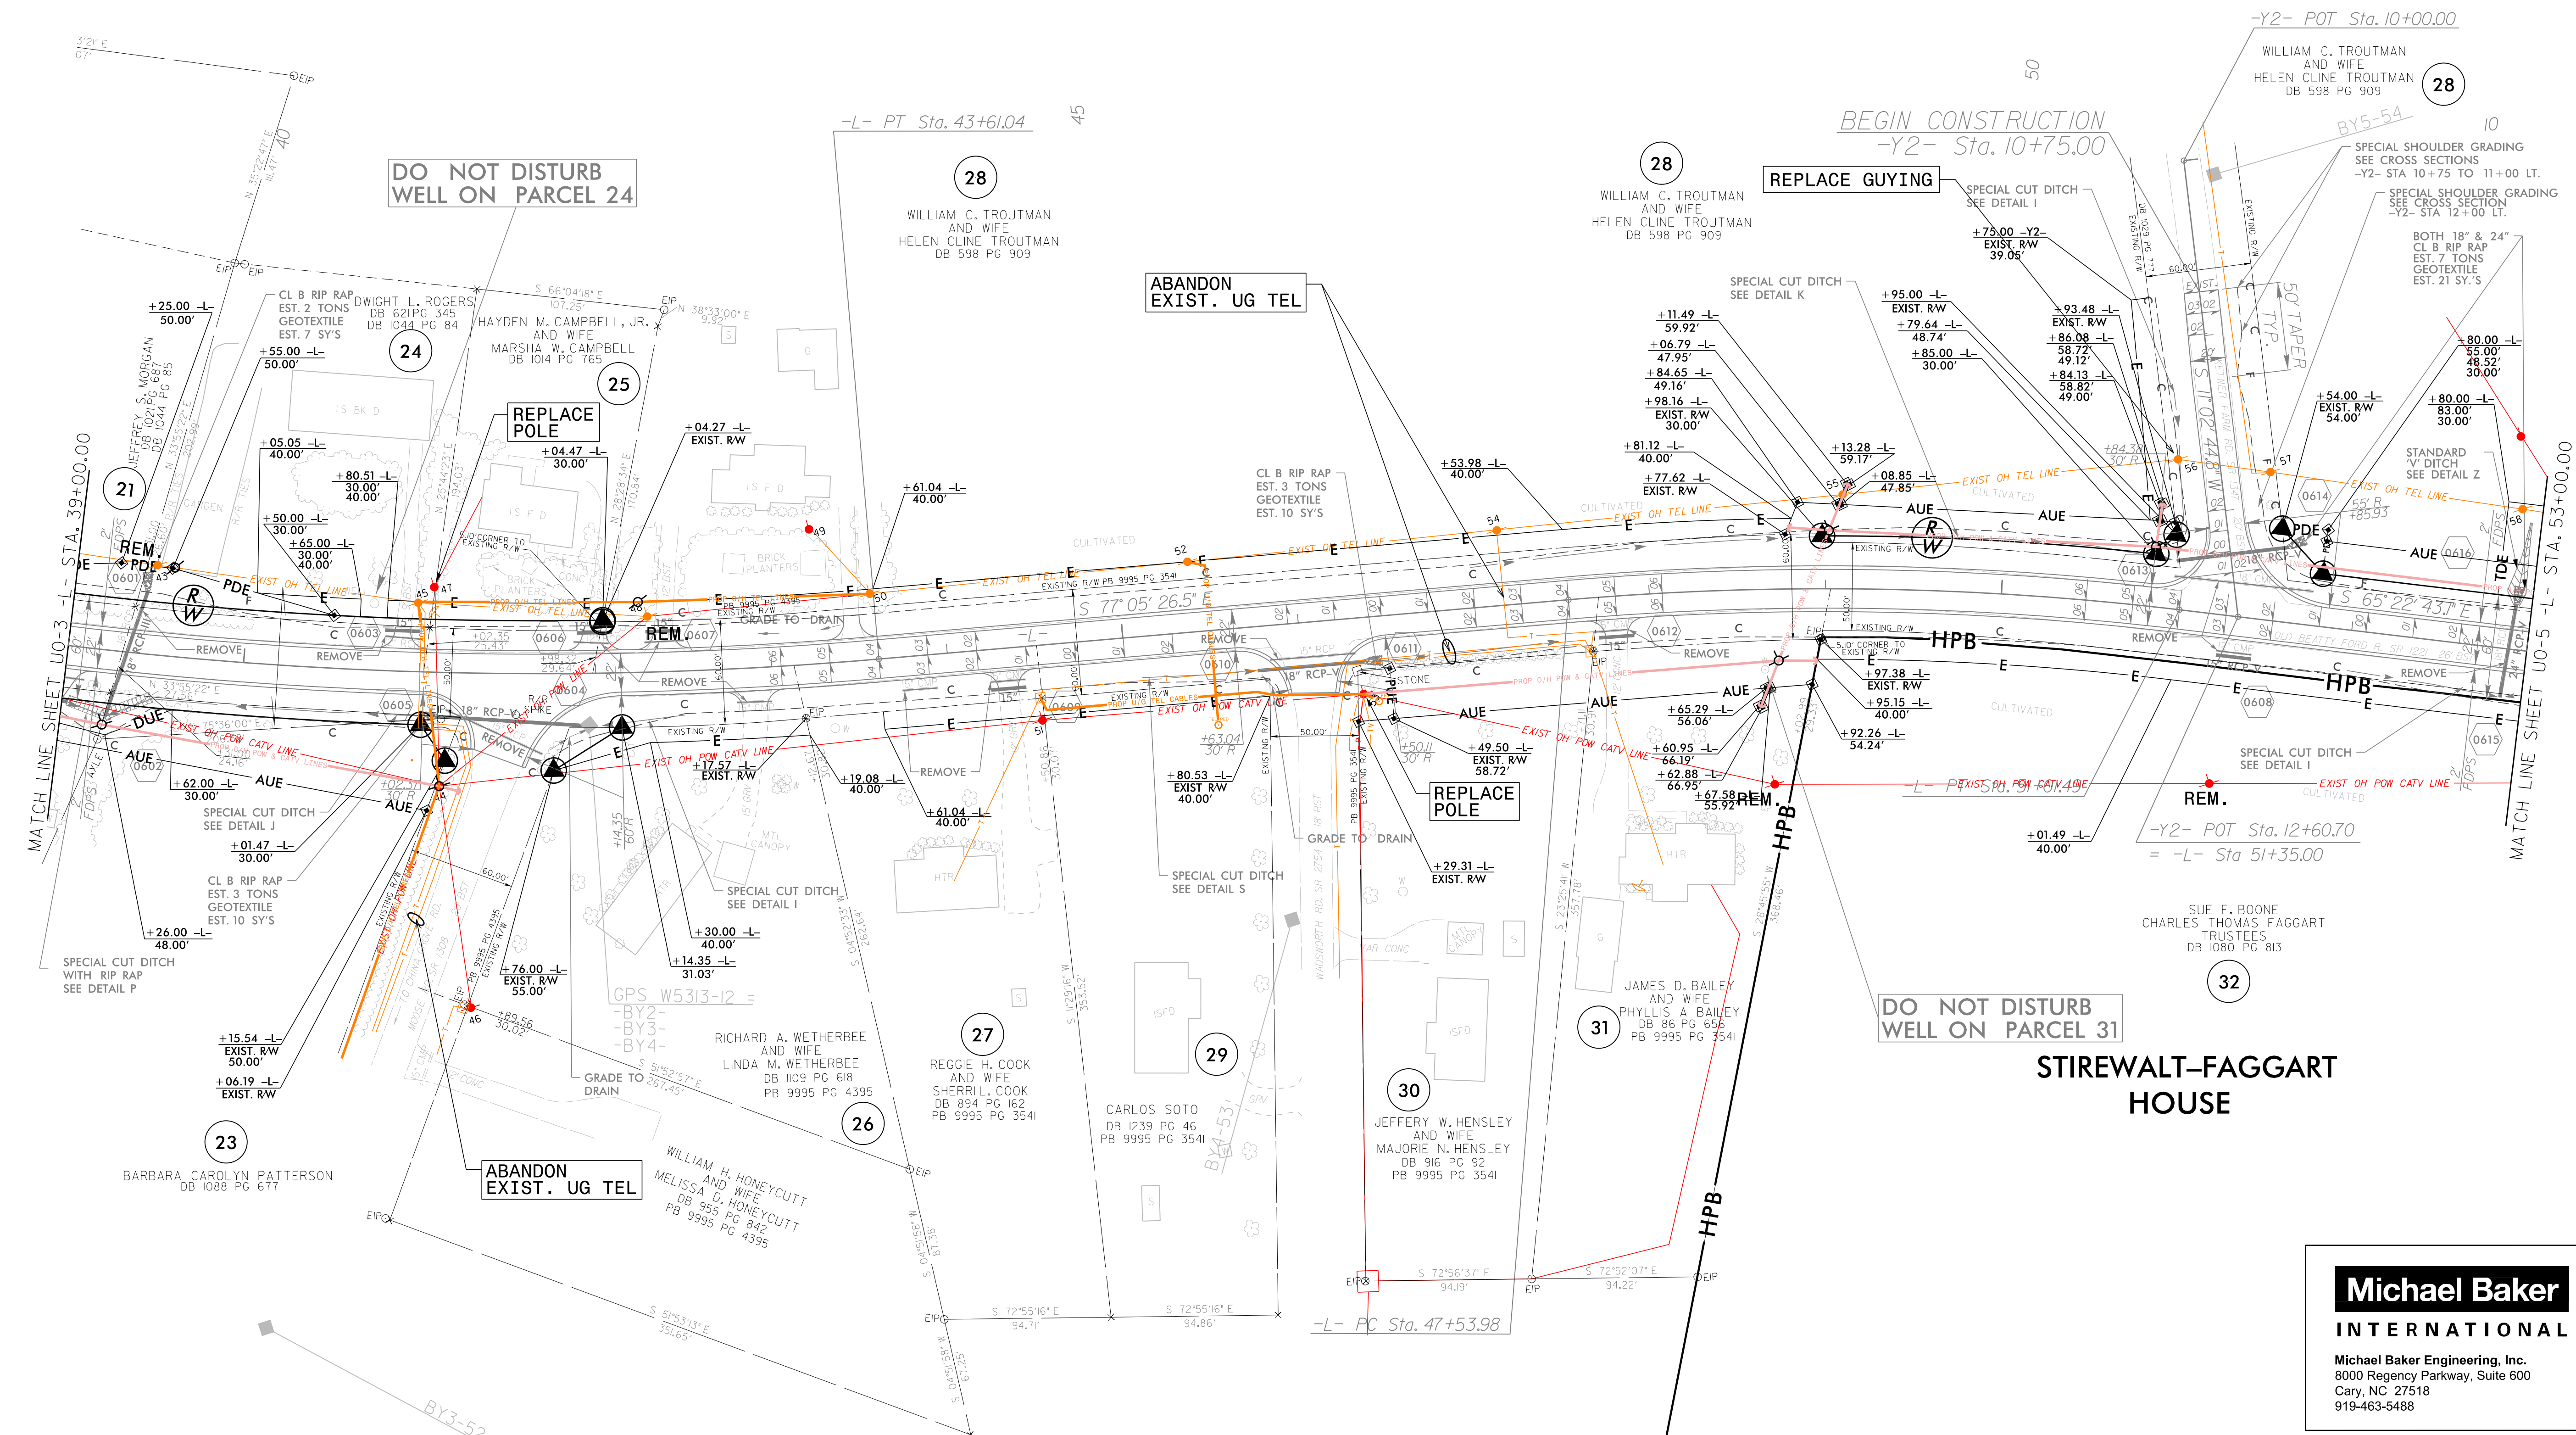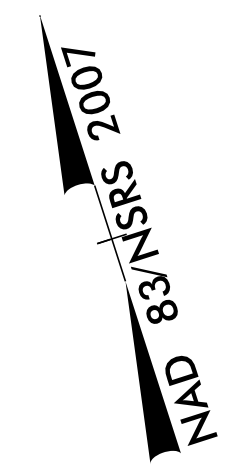


5/14/99
 11-AUG-2016 15:00
 In-Call Contract W-5313 Rowan County Utilities W-5313-ut-rdy6-UO4_psh.dgn
 at CARWIKIDNS

Michael Baker INTERNATIONAL

Michael Baker Engineering, Inc.
 8000 Regency Parkway, Suite 600
 Cary, NC 27518
 919-463-5488

UTILITIES BY OTHERS

NOTE:
ALL PROPOSED UTILITY WORK SHOWN ON THIS SHEET WILL BE DONE BY OTHERS. NO PAYMENT WILL BE MADE TO THE CONTRACTOR FOR PROPOSED UTILITY WORK SHOWN ON THIS SHEET.

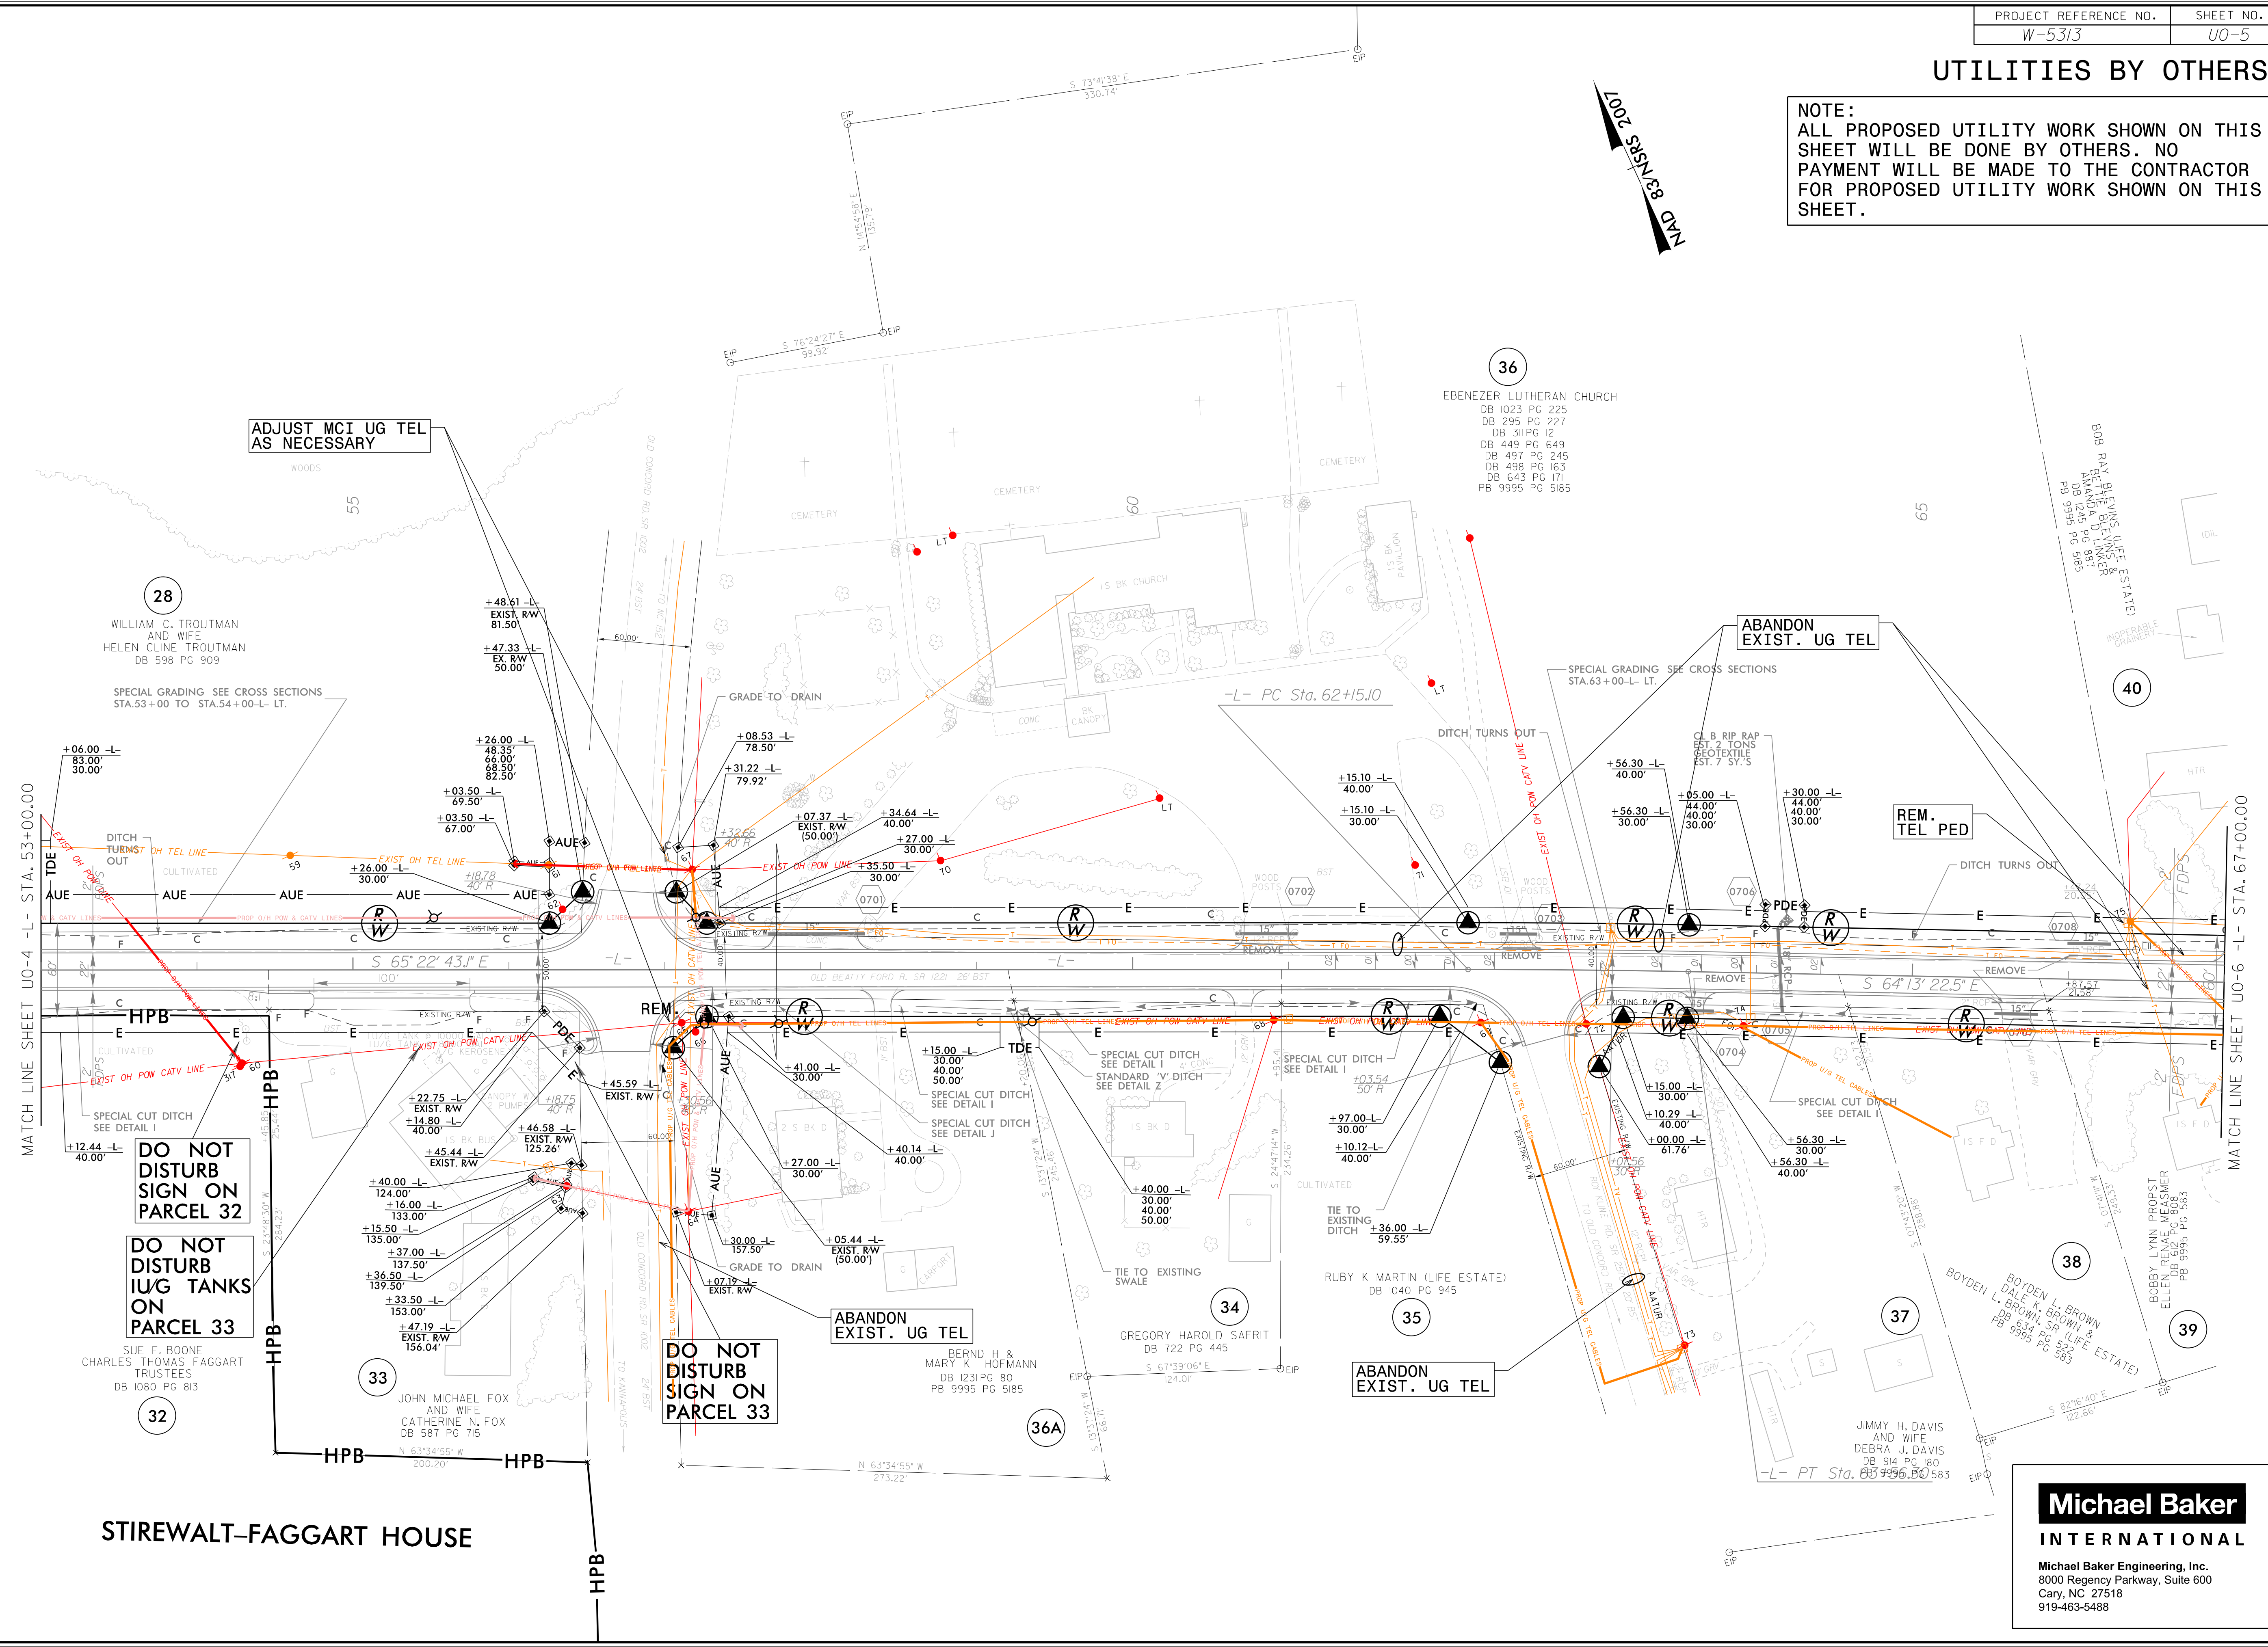


5/14/99
 11-AUG-2016 15:00
 In-Coll Contract W-5313 Rowan County Utilities W-5313 ut_cdlj7_UD5_psb.dgn
 AT CARYWORKBOOKS

Michael Baker
INTERNATIONAL

Michael Baker Engineering, Inc.
8000 Regency Parkway, Suite 600
Cary, NC 27518
919-463-5488

UTILITIES BY OTHERS

NOTE:
 ALL PROPOSED UTILITY WORK SHOWN ON THIS SHEET WILL BE DONE BY OTHERS. NO PAYMENT WILL BE MADE TO THE CONTRACTOR FOR PROPOSED UTILITY WORK SHOWN ON THIS SHEET.

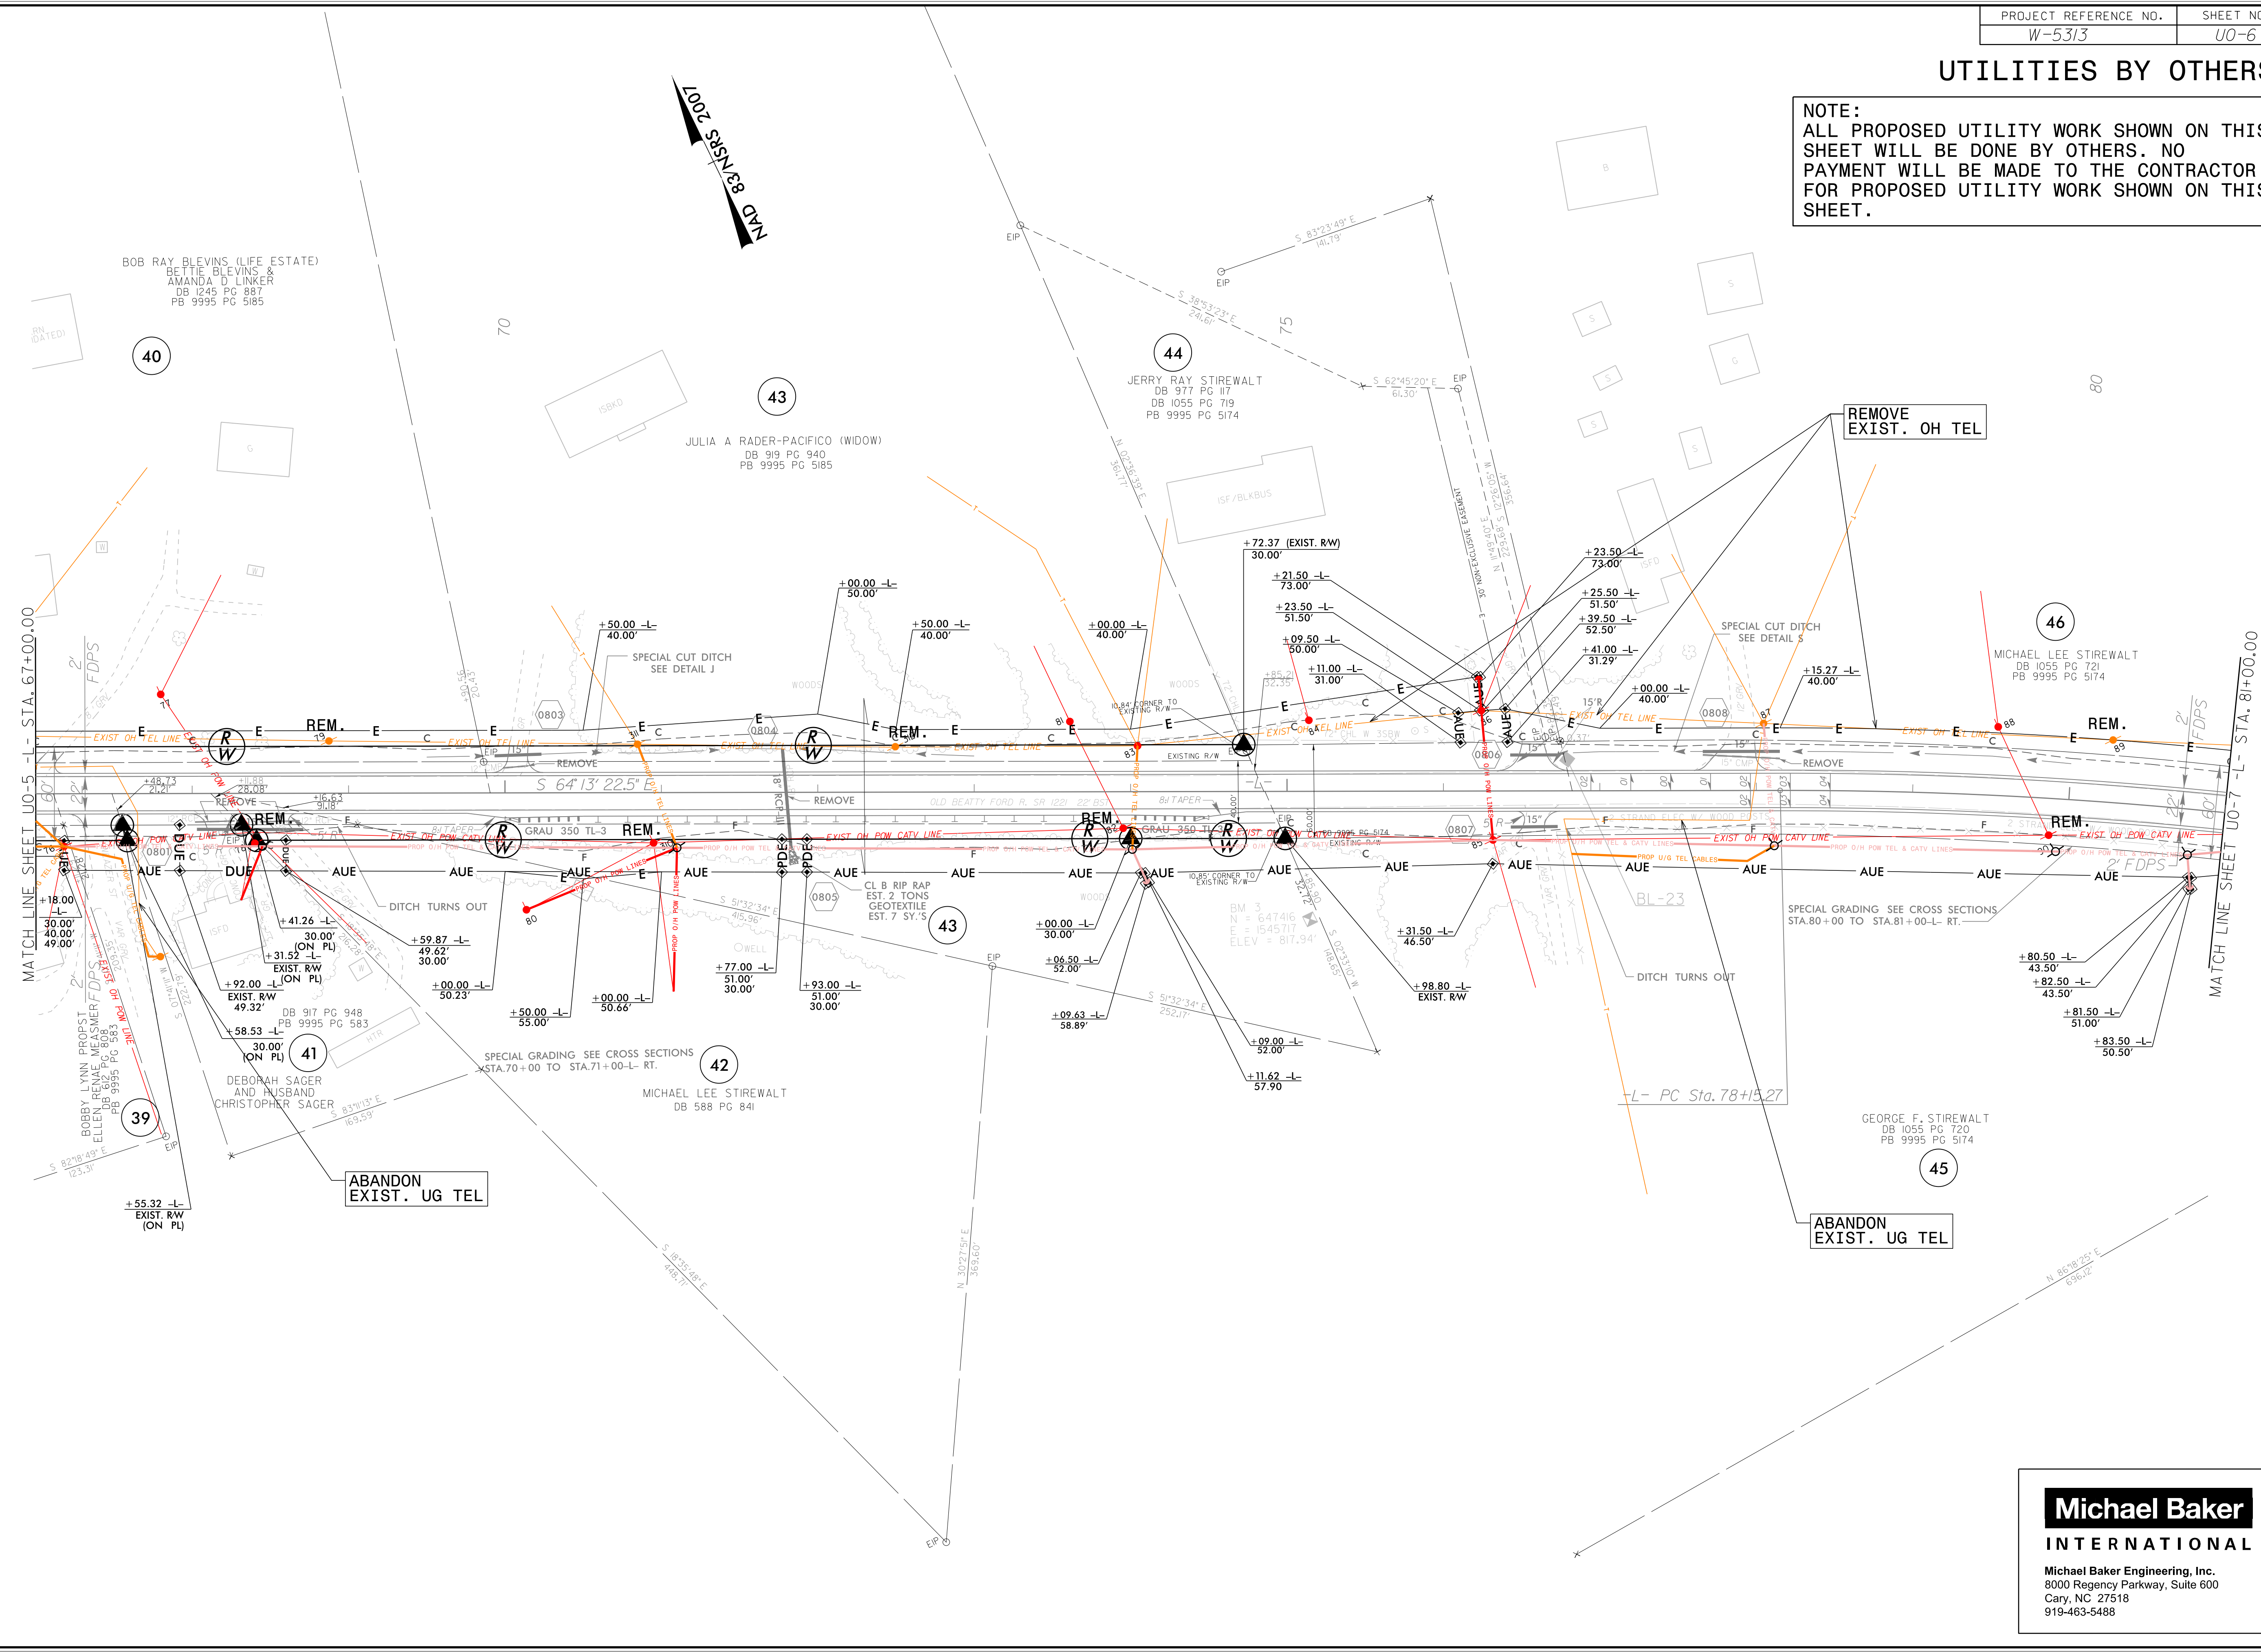


Michael Baker
 INTERNATIONAL

Michael Baker Engineering, Inc.
 8000 Regency Parkway, Suite 600
 Cary, NC 27518
 919-463-5488

5/14/99
 I:\AUG-2016 15:00
 In-Coll Contract\W-5313 Rowan County\Utilities\W-5313-ut-rdyg-UD6-psd.dgn
 AT CARY\WIKIDONS

UTILITIES BY OTHERS

NOTE:
ALL PROPOSED UTILITY WORK SHOWN ON THIS SHEET WILL BE DONE BY OTHERS. NO PAYMENT WILL BE MADE TO THE CONTRACTOR FOR PROPOSED UTILITY WORK SHOWN ON THIS SHEET.

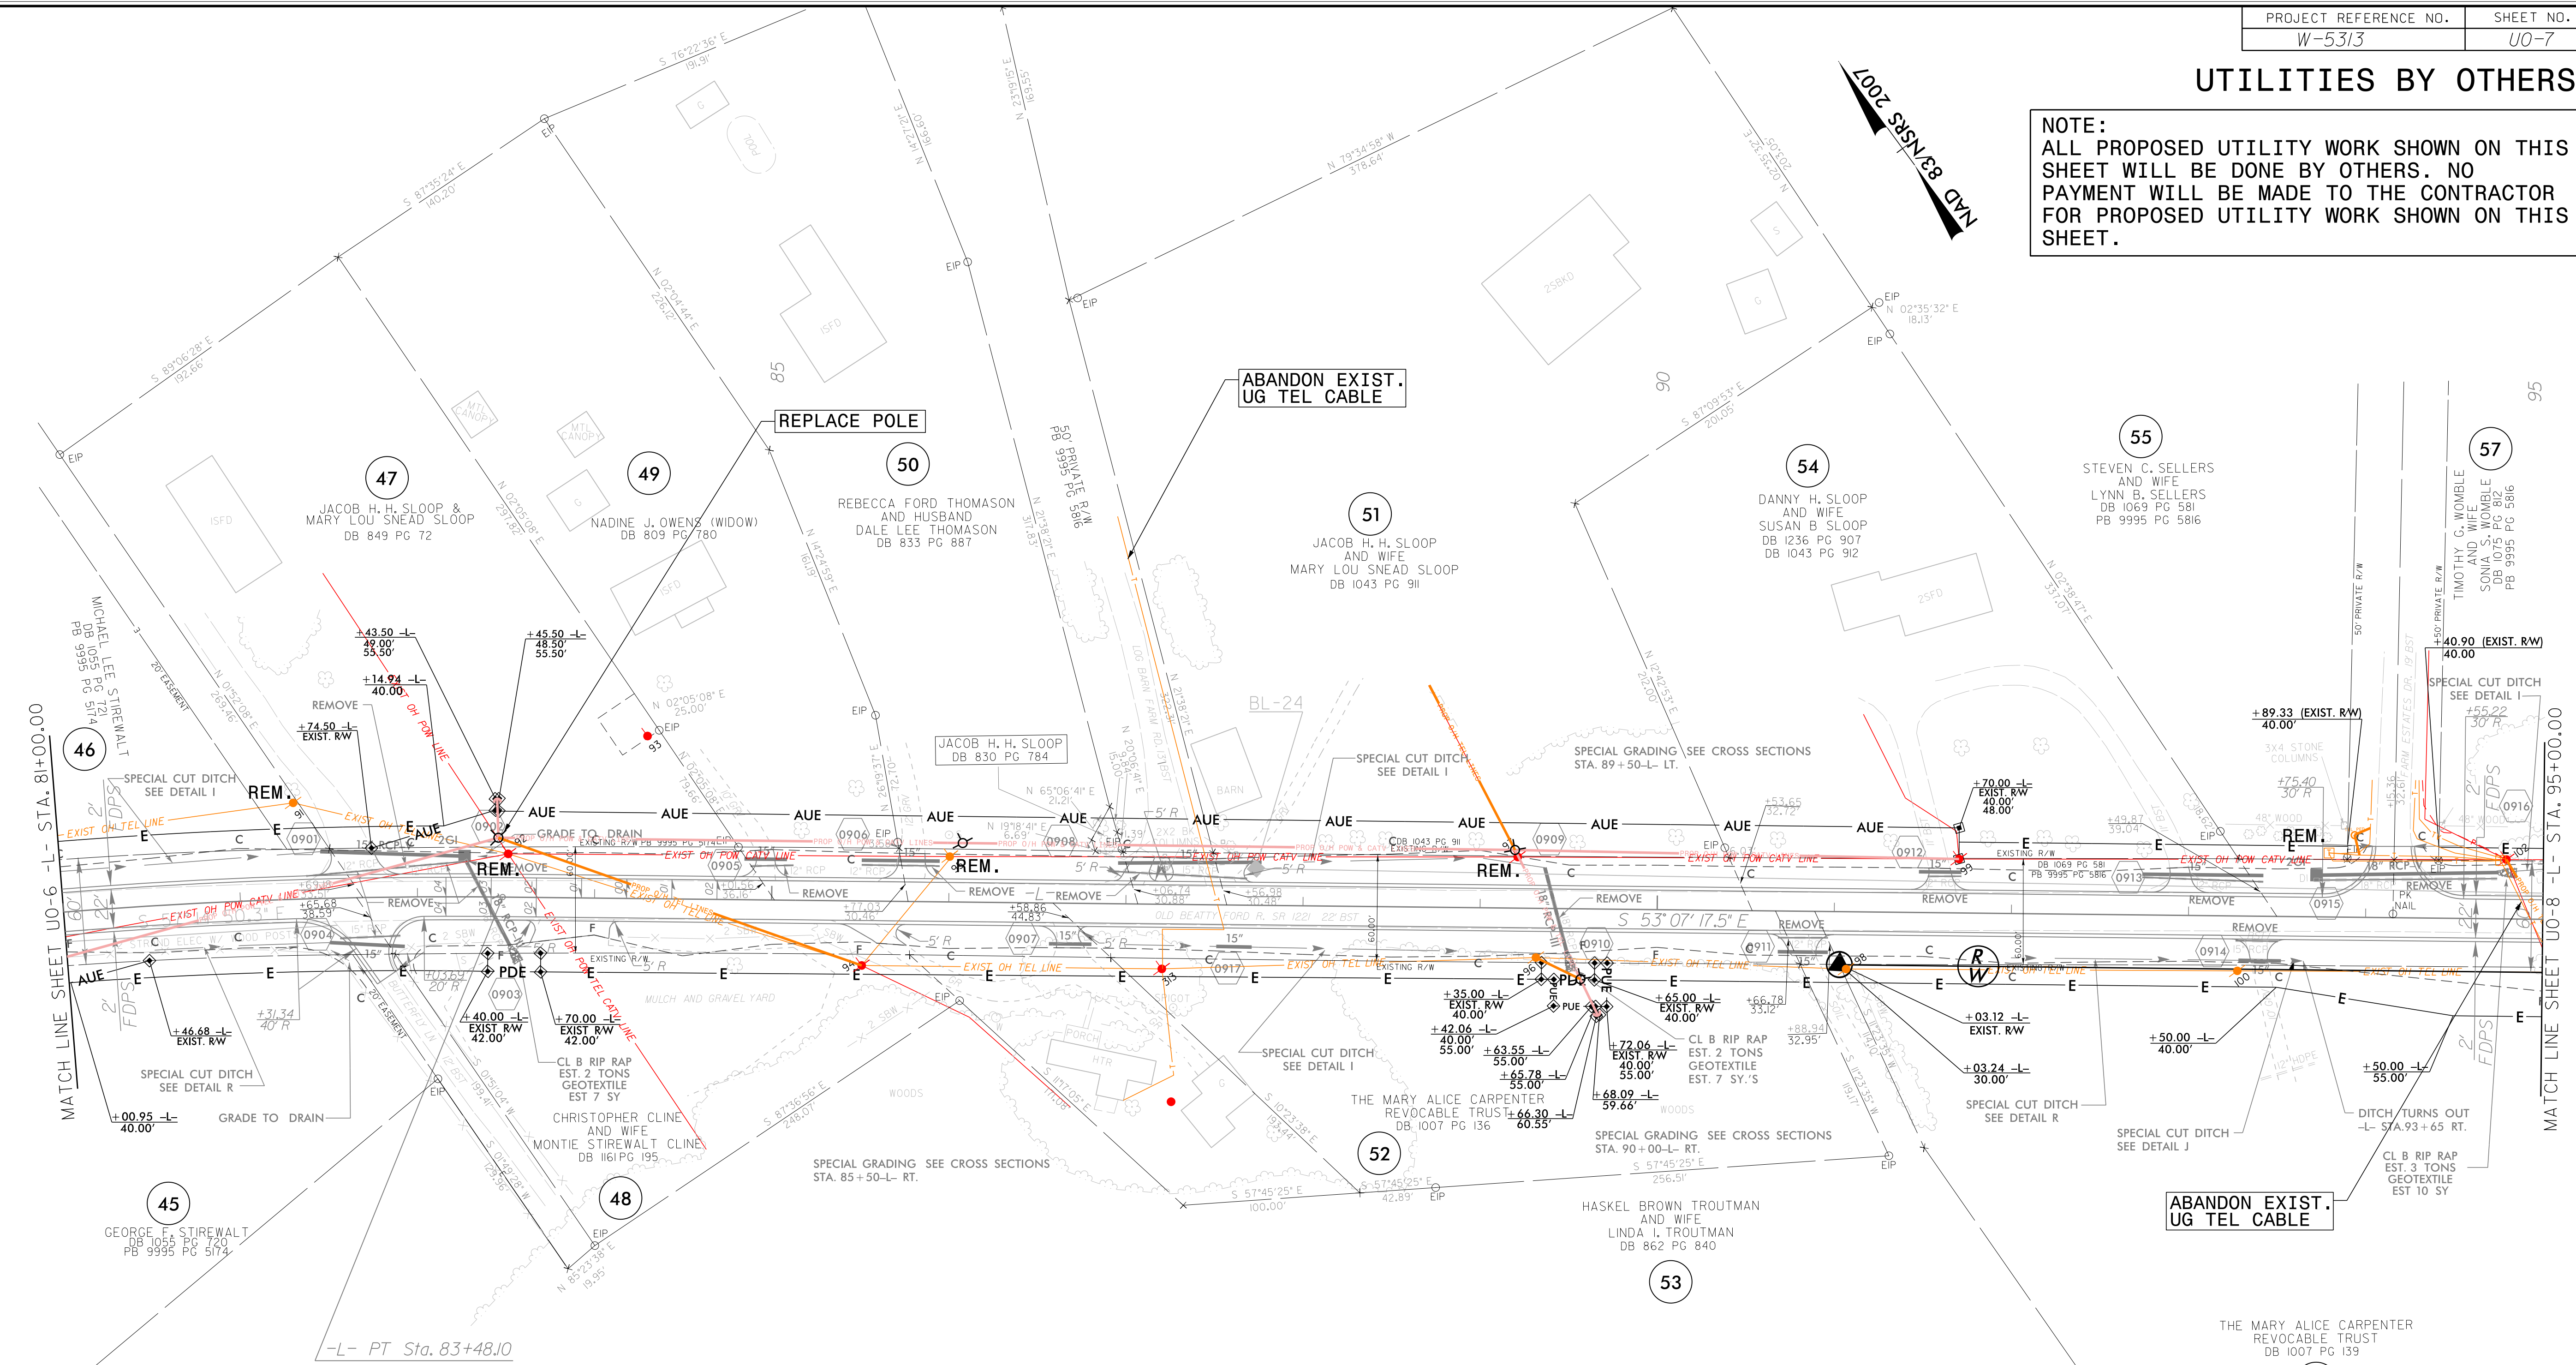


Michael Baker
INTERNATIONAL

Michael Baker Engineering, Inc.
8000 Regency Parkway, Suite 600
Cary, NC 27518
919-463-5488

5/14/99
 I:\AUG-2016 15:00
 In-Coll Contract\W-5313 Rowan County\Utilities\W-5313-ut-rdy9-U07_psh.dgn
 AT CARY\WIKIDONS

UTILITIES BY OTHERS

NOTE:
 ALL PROPOSED UTILITY WORK SHOWN ON THIS SHEET WILL BE DONE BY OTHERS. NO PAYMENT WILL BE MADE TO THE CONTRACTOR FOR PROPOSED UTILITY WORK SHOWN ON THIS SHEET.

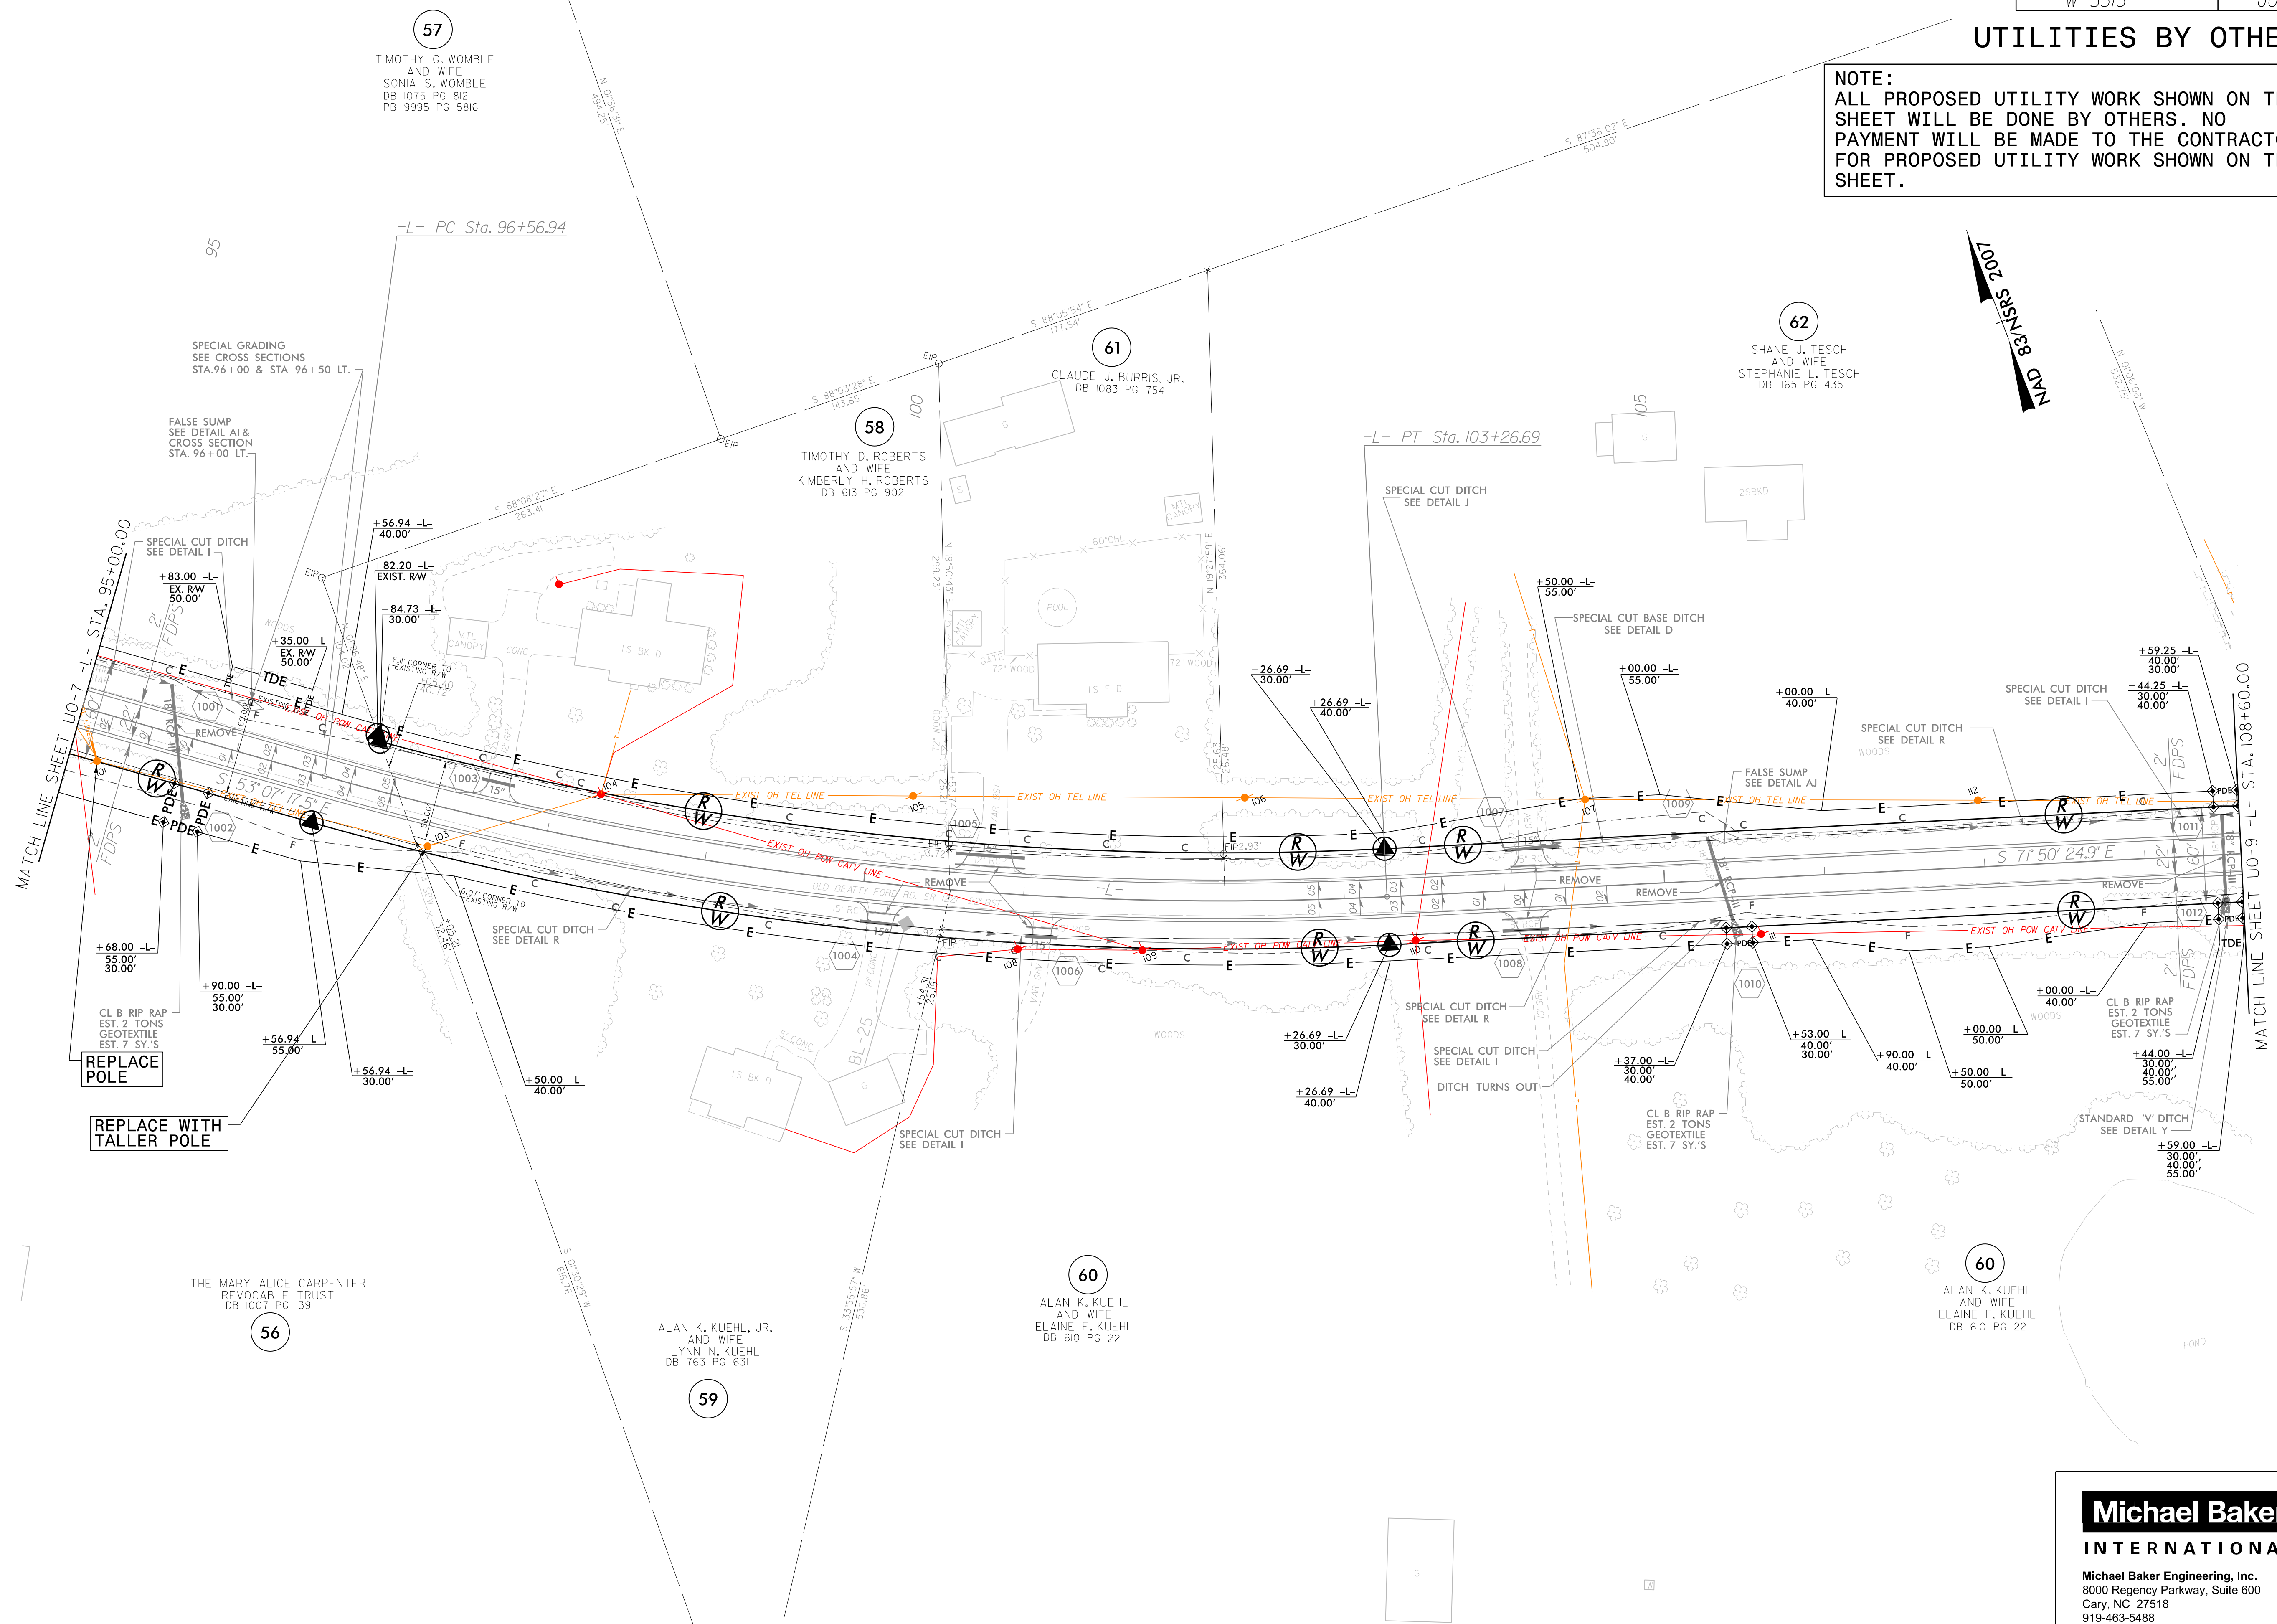

REPLACE POLE
 REPLACE WITH TALLER POLE


Michael Baker
 INTERNATIONAL

Michael Baker Engineering, Inc.
 8000 Regency Parkway, Suite 600
 Cary, NC 27518
 919-463-5488

5/14/99
 11-AUG-2016 15:01
 c:\coll\c\c\tr\365\w-5313\rowan\county\utilities\w-5313.ut_r.dwg\UO8_psh.dgn
 AT CAROLINA

UTILITIES BY OTHERS

NOTE:
 ALL PROPOSED UTILITY WORK SHOWN ON THIS SHEET WILL BE DONE BY OTHERS. NO PAYMENT WILL BE MADE TO THE CONTRACTOR FOR PROPOSED UTILITY WORK SHOWN ON THIS SHEET.

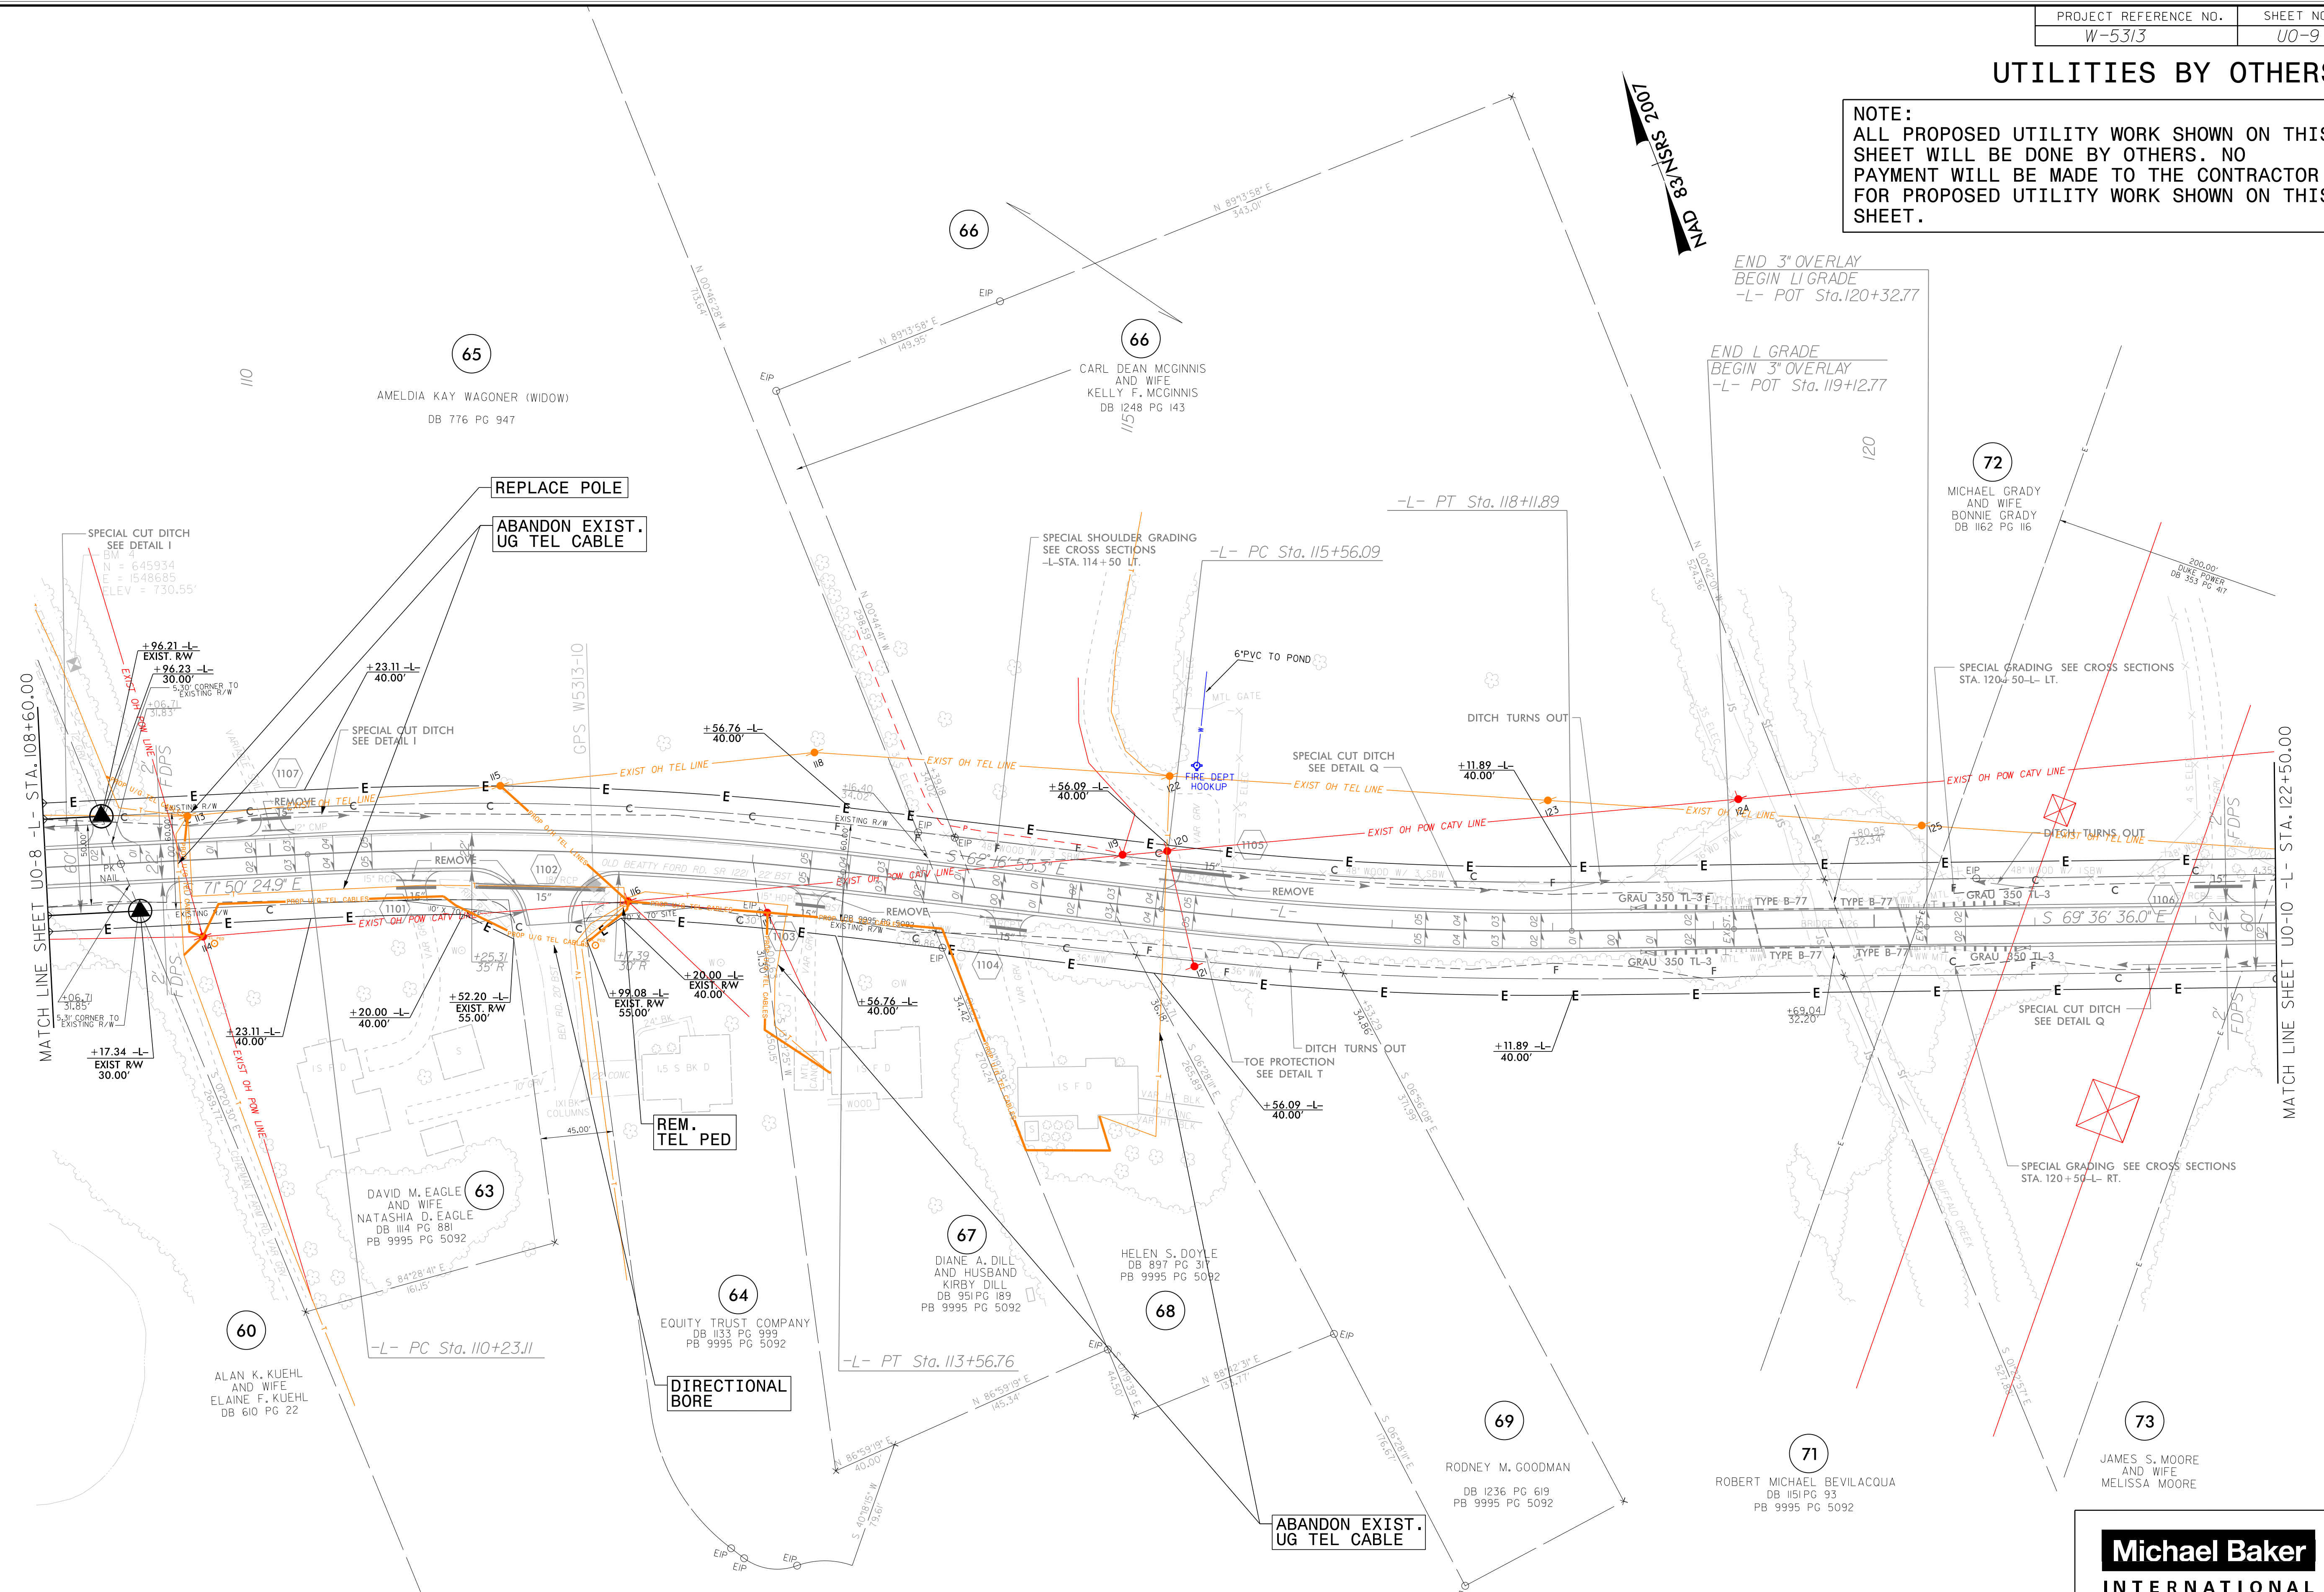

END 3" OVERLAY
 BEGIN LI GRADE
 -L- POT Sta. 120+32.77

END LI GRADE
 BEGIN 3" OVERLAY
 -L- POT Sta. 119+12.77

MATCH LINE SHEET UO-8 -L- STA. 108+60.00

MATCH LINE SHEET UO-10 -L- STA. 122+50.00

5/14/99
 11-AUG-2016 15:01
 n-Cell Centerpoint W-5313 Rowan County Utilities W-5313 ut_rdyjl_U09_psh.dgn
 AT CARY/NC/USA


Michael Baker
INTERNATIONAL

Michael Baker Engineering, Inc.
 8000 Regency Parkway, Suite 600
 Cary, NC 27518
 919-463-5488

UTILITIES BY OTHERS

NOTE:
 ALL PROPOSED UTILITY WORK SHOWN ON THIS SHEET WILL BE DONE BY OTHERS. NO PAYMENT WILL BE MADE TO THE CONTRACTOR FOR PROPOSED UTILITY WORK SHOWN ON THIS SHEET.

NAD 83/NSRS 2007

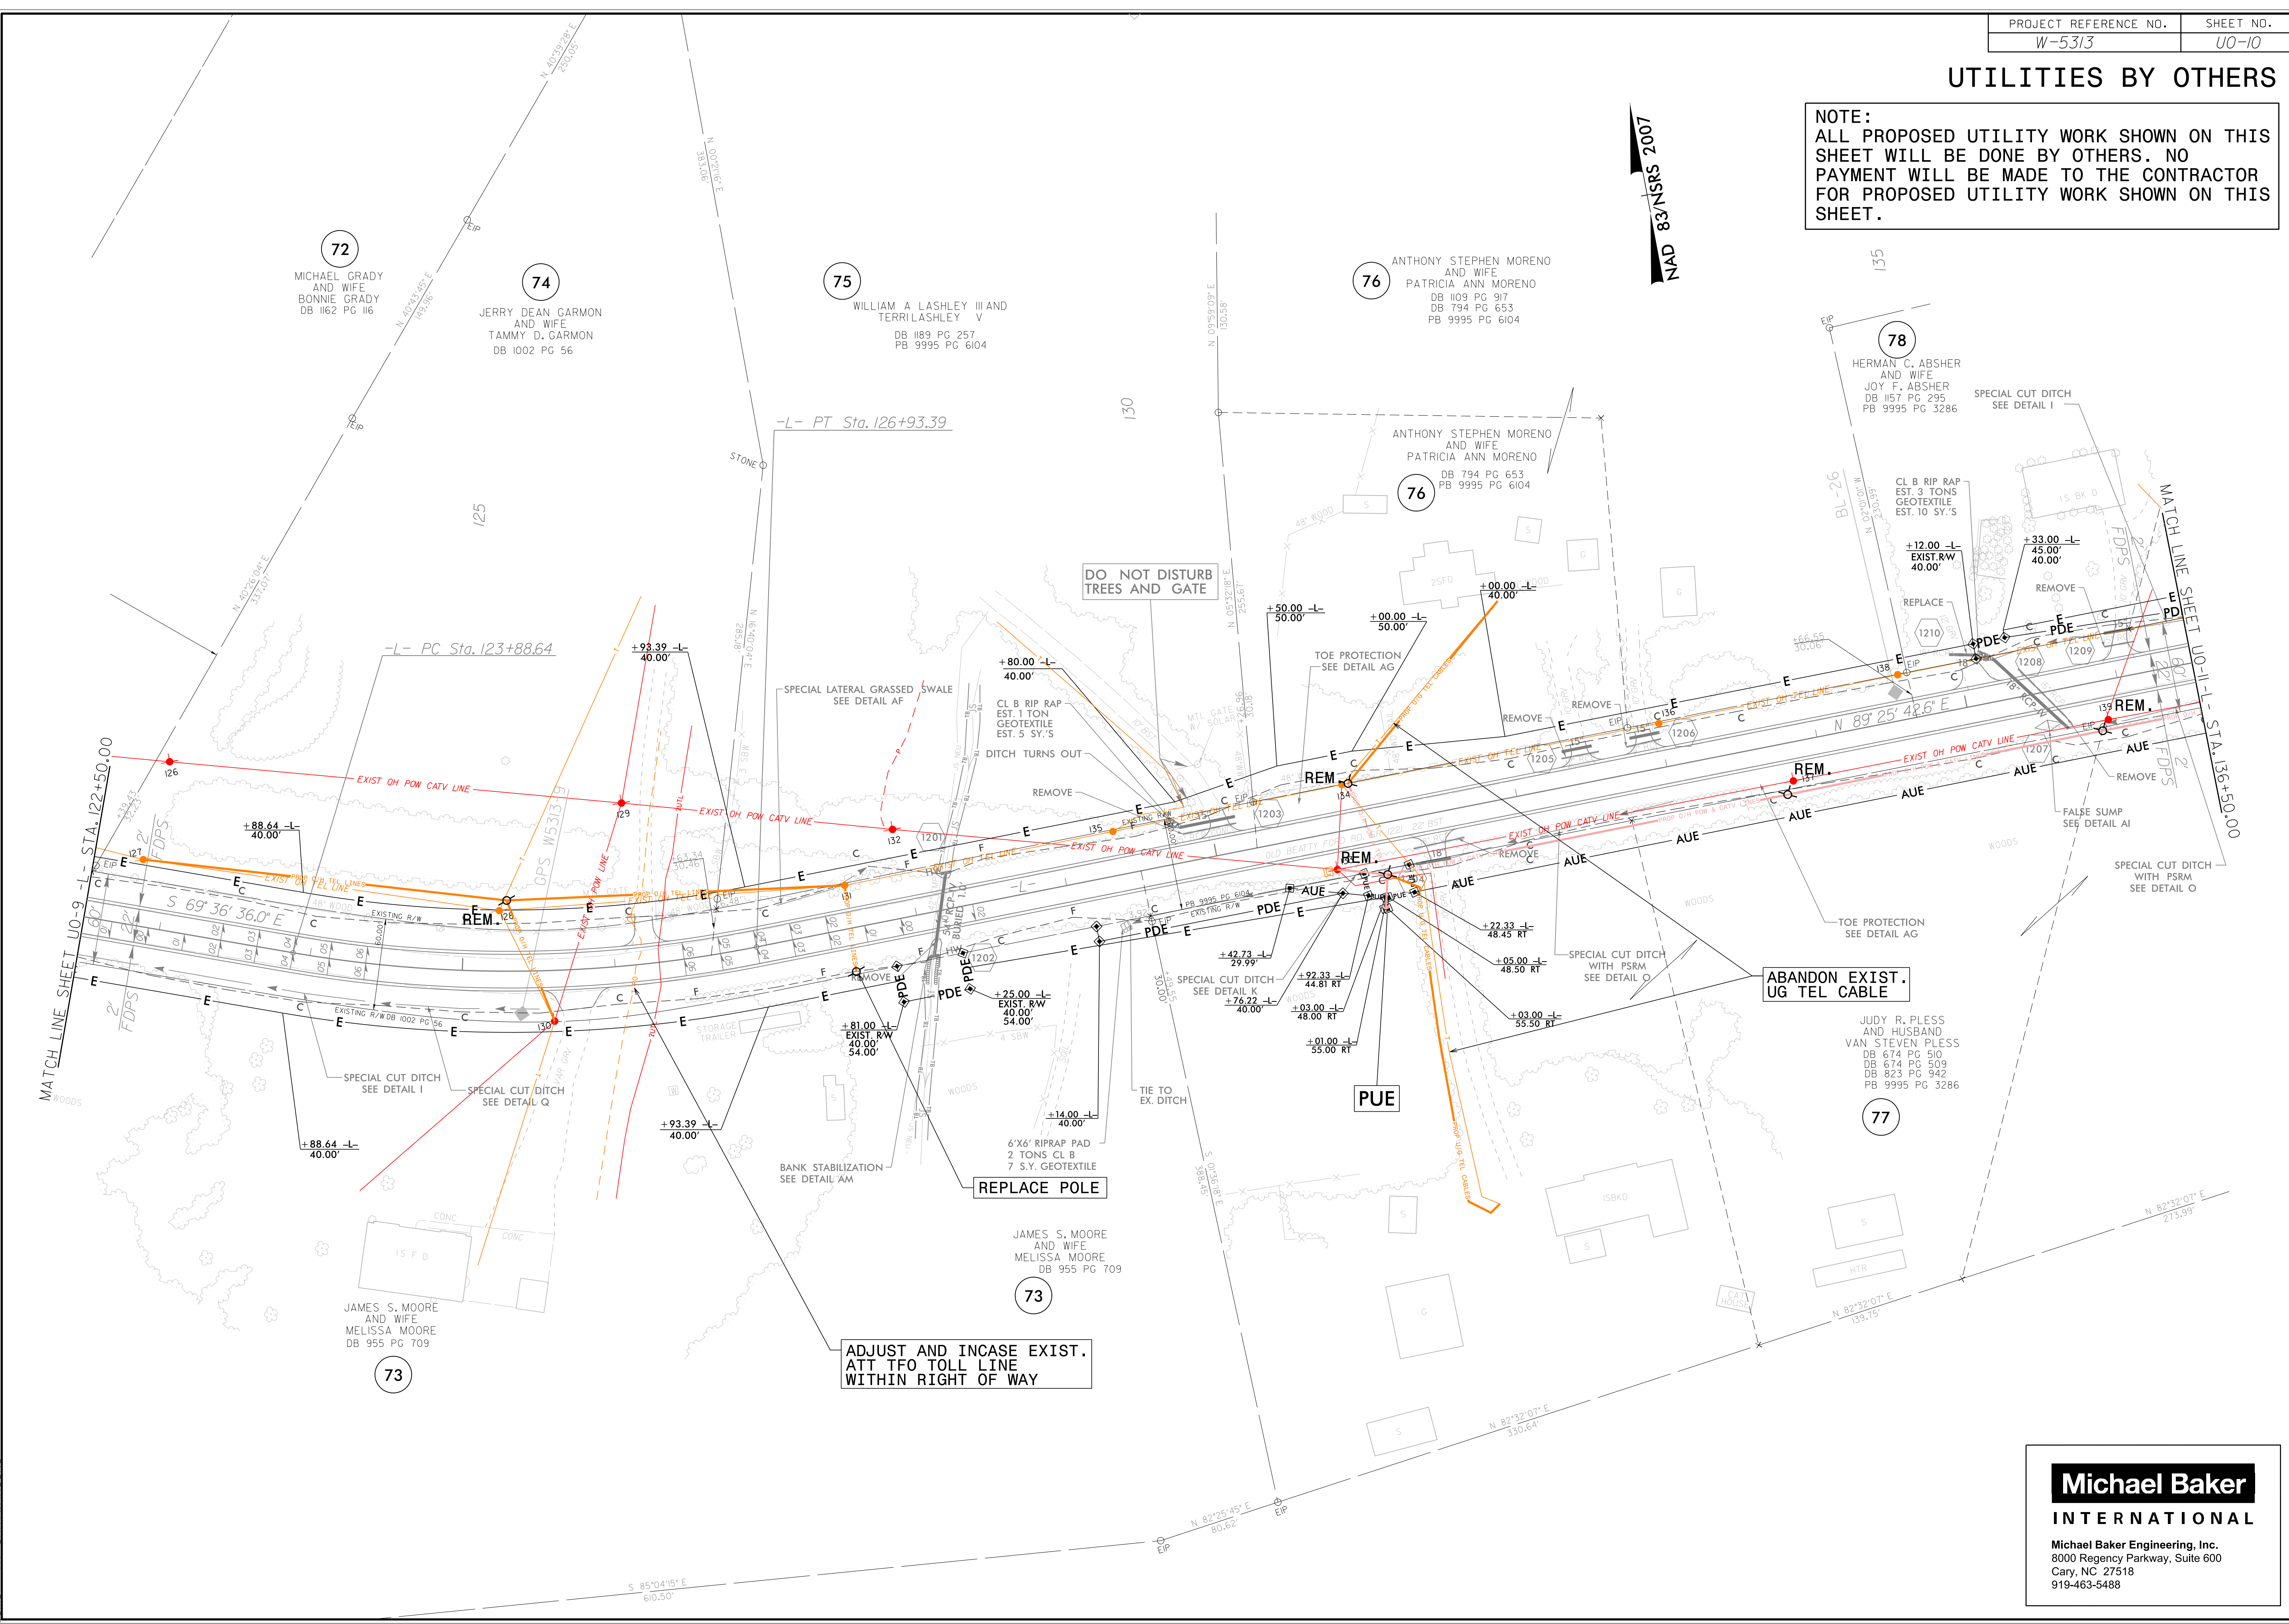



Michael Baker
 INTERNATIONAL

Michael Baker Engineering, Inc.
 8000 Regency Parkway, Suite 600
 Cary, NC 27518
 919-463-5488

5/14/2016
 11-AUG-2016 (5:01)
 C:\Users\jgibson\OneDrive\Documents\Projects\W-5313_Rowan County Utilities\W-5313_UO-10\UO10_psh.dgn
 AT CARY\WIKIDONK

UTILITIES BY OTHERS

NOTE:
 ALL PROPOSED UTILITY WORK SHOWN ON THIS SHEET WILL BE DONE BY OTHERS. NO PAYMENT WILL BE MADE TO THE CONTRACTOR FOR PROPOSED UTILITY WORK SHOWN ON THIS SHEET.

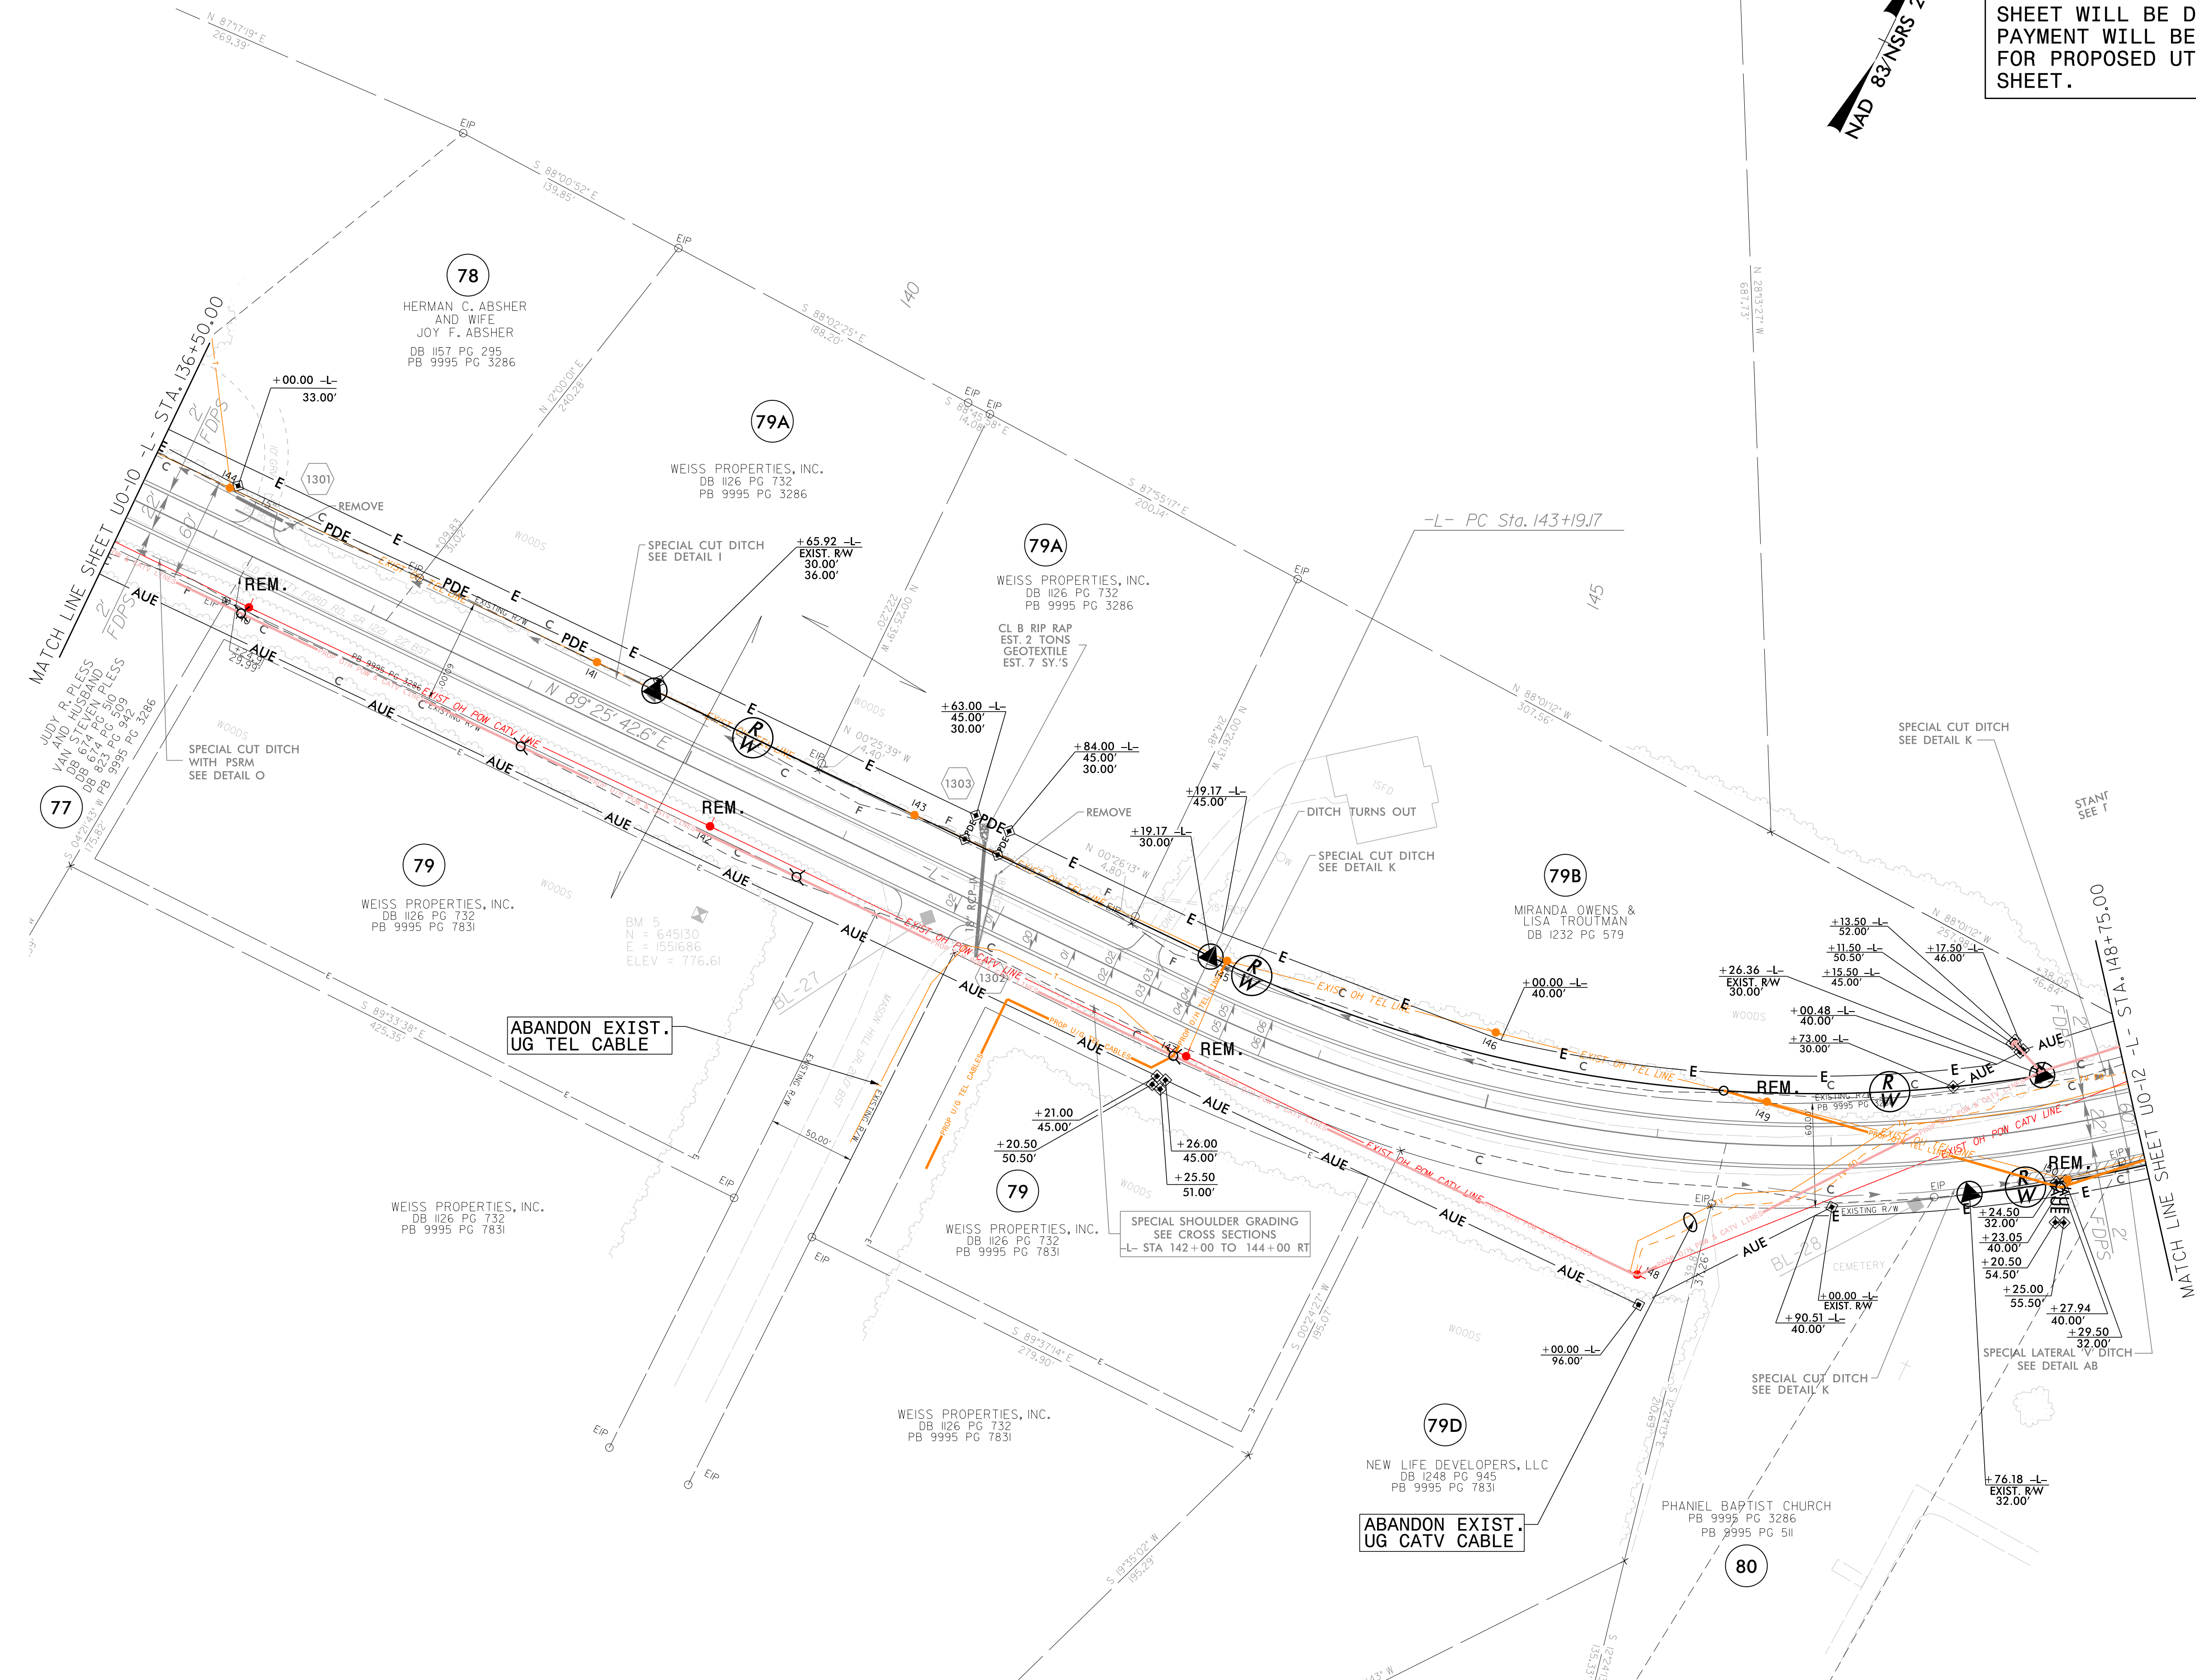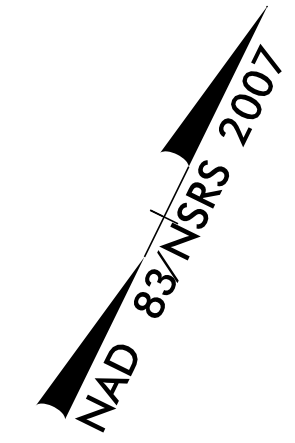

Michael Baker
 INTERNATIONAL

Michael Baker Engineering, Inc.
 8000 Regency Parkway, Suite 600
 Cary, NC 27518
 919-463-5488

5/14/99
 I:\AUG-2016 (50)
 c:\coll\c\c\c\w-5313\rowan\county\utilities\w-5313\ut_rdy\13_U011_psh.dgn
 AT CARY\WIKIDONS

UTILITIES BY OTHERS

NOTE:
ALL PROPOSED UTILITY WORK SHOWN ON THIS SHEET WILL BE DONE BY OTHERS. NO PAYMENT WILL BE MADE TO THE CONTRACTOR FOR PROPOSED UTILITY WORK SHOWN ON THIS SHEET.





5/14/99
 11-AUG-2016 (5:01)
 T:\Coll\Contract\W-5313\Rowan County Utilities\W-5313.ut_rdj14_U012_psh.dgn
 AT CARY\WIKIDONK

Michael Baker
INTERNATIONAL

Michael Baker Engineering, Inc.
8000 Regency Parkway, Suite 600
Cary, NC 27518
919-463-5488

UTILITIES BY OTHERS

NOTE:
 ALL PROPOSED UTILITY WORK SHOWN ON THIS SHEET WILL BE DONE BY OTHERS. NO PAYMENT WILL BE MADE TO THE CONTRACTOR FOR PROPOSED UTILITY WORK SHOWN ON THIS SHEET.

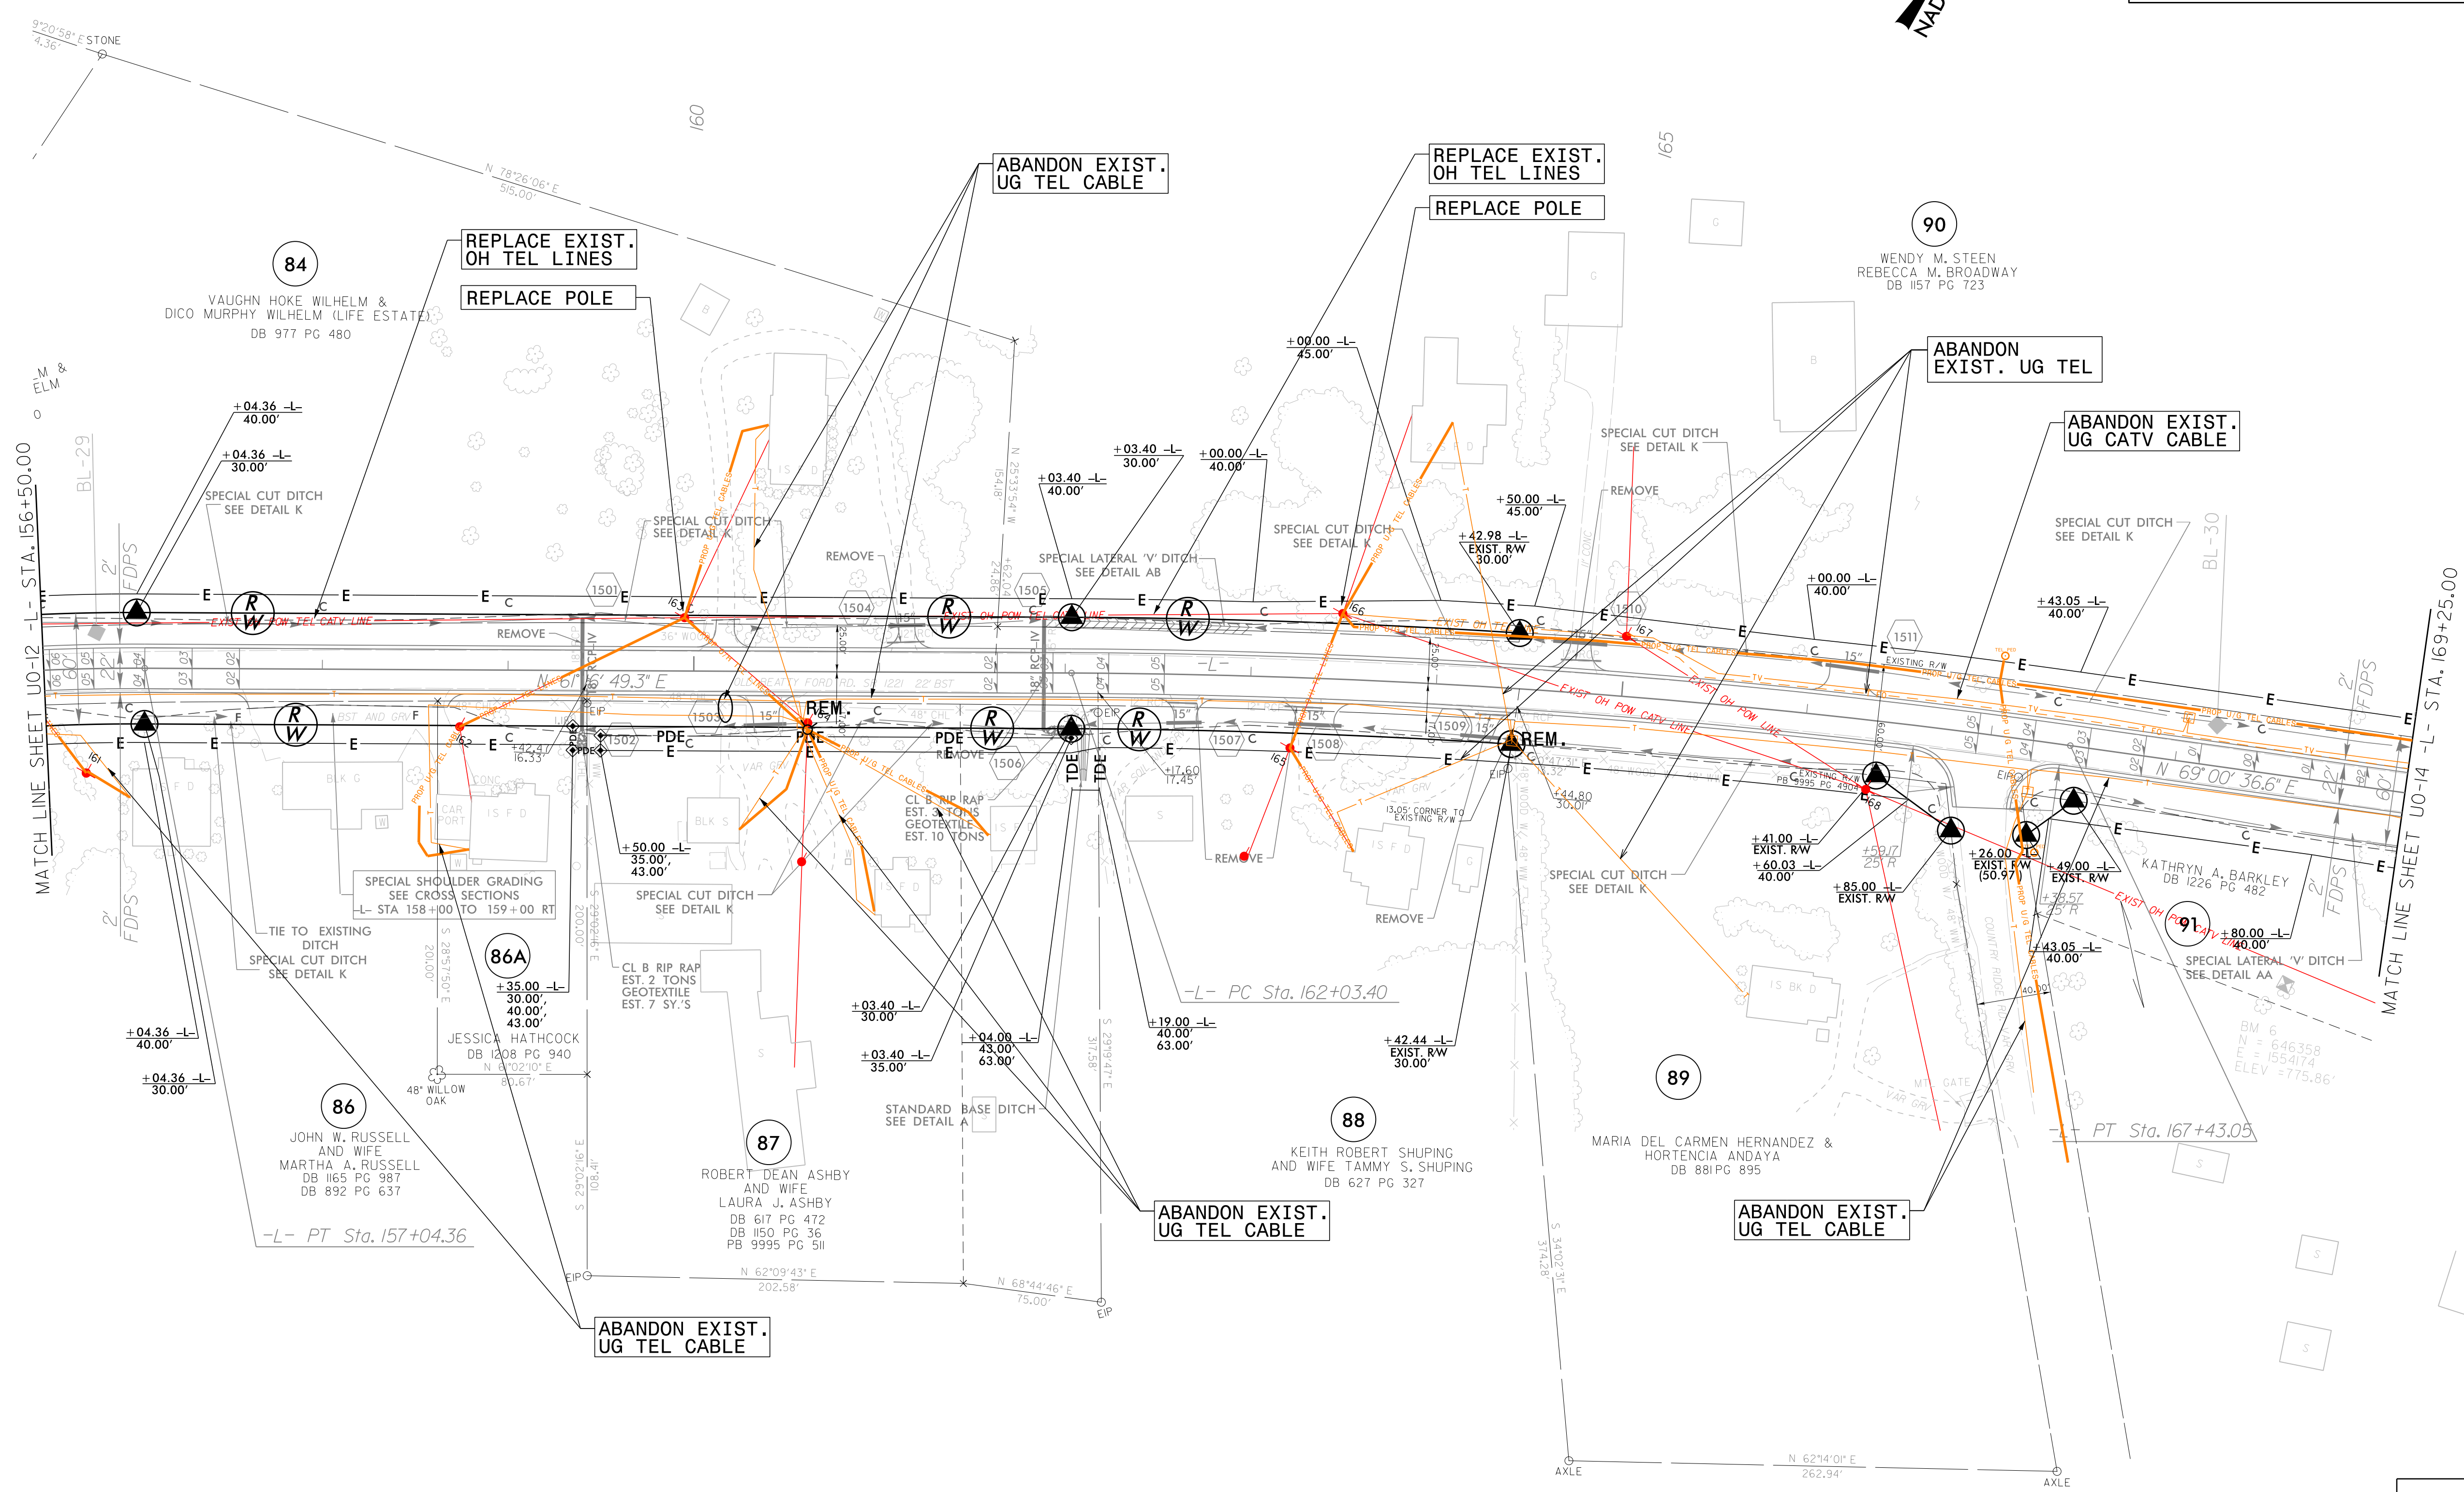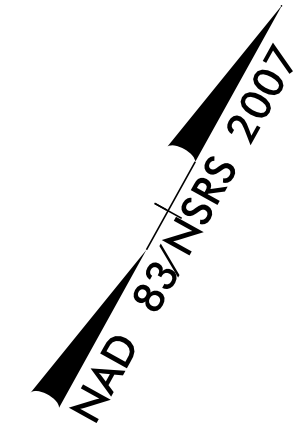


5/14/99
 11-AUG-2016 (5:01)
 C:\Coll\Projects\W-5313_Rowan County Utilities\W-5313.ut_rdy\15_U013_psh.dgn
 AT CARY\WIKIDONK

Michael Baker
 INTERNATIONAL

Michael Baker Engineering, Inc.
 8000 Regency Parkway, Suite 600
 Cary, NC 27518
 919-463-5488

UTILITIES BY OTHERS

NOTE:
ALL PROPOSED UTILITY WORK SHOWN ON THIS SHEET WILL BE DONE BY OTHERS. NO PAYMENT WILL BE MADE TO THE CONTRACTOR FOR PROPOSED UTILITY WORK SHOWN ON THIS SHEET.

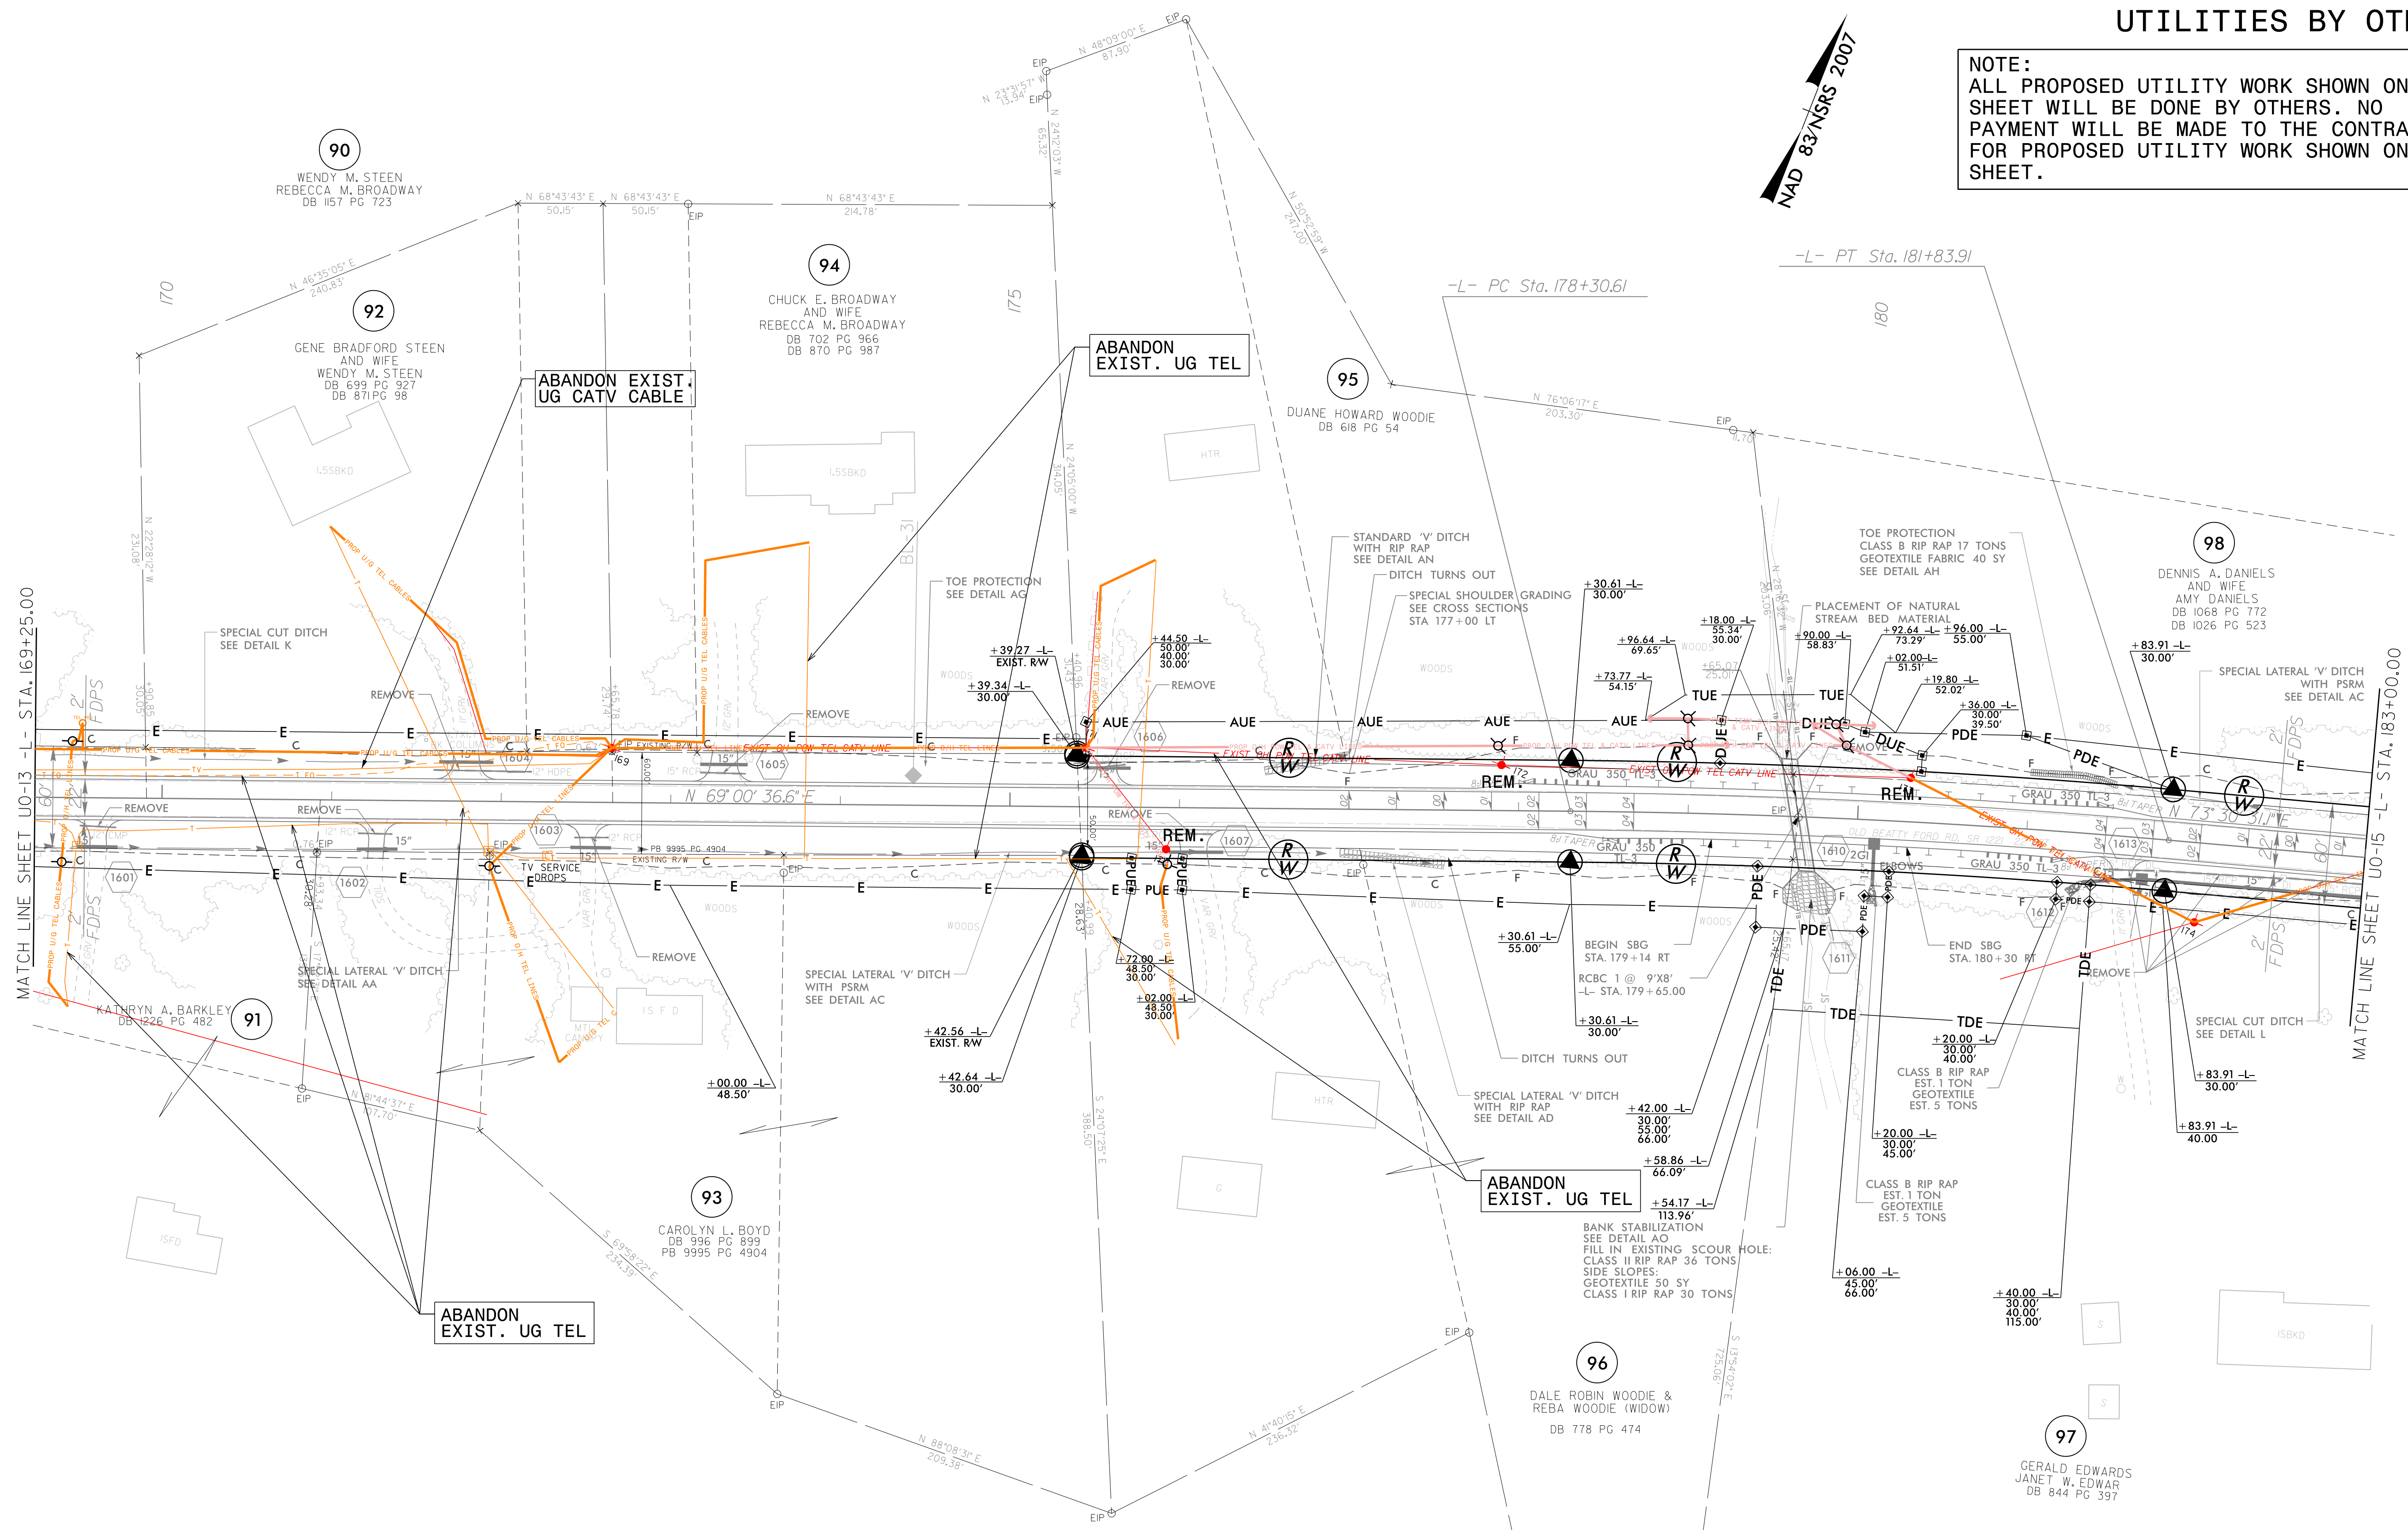

MATCH LINE SHEET UO-13 -L- STA. 169+25.00

MATCH LINE SHEET UO-15 -L- STA. 183+00.00



5/14/99
11-AUG-2016 15:01
C:\Cell\Projects\W-5313_Rowan County Utilities\W-5313.ut_rdy\16-U014_psh.dgn
BT_CARY\WIKIDONK

Michael Baker
INTERNATIONAL
Michael Baker Engineering, Inc.
8000 Regency Parkway, Suite 600
Cary, NC 27518
919-463-5488

UTILITIES BY OTHERS

NOTE:
 ALL PROPOSED UTILITY WORK SHOWN ON THIS SHEET WILL BE DONE BY OTHERS. NO PAYMENT WILL BE MADE TO THE CONTRACTOR FOR PROPOSED UTILITY WORK SHOWN ON THIS SHEET.

GERTRUDE B. SAPP
 AND HUSBAND
 TIMOTHY N. SAPP
 DB 986 PG 429

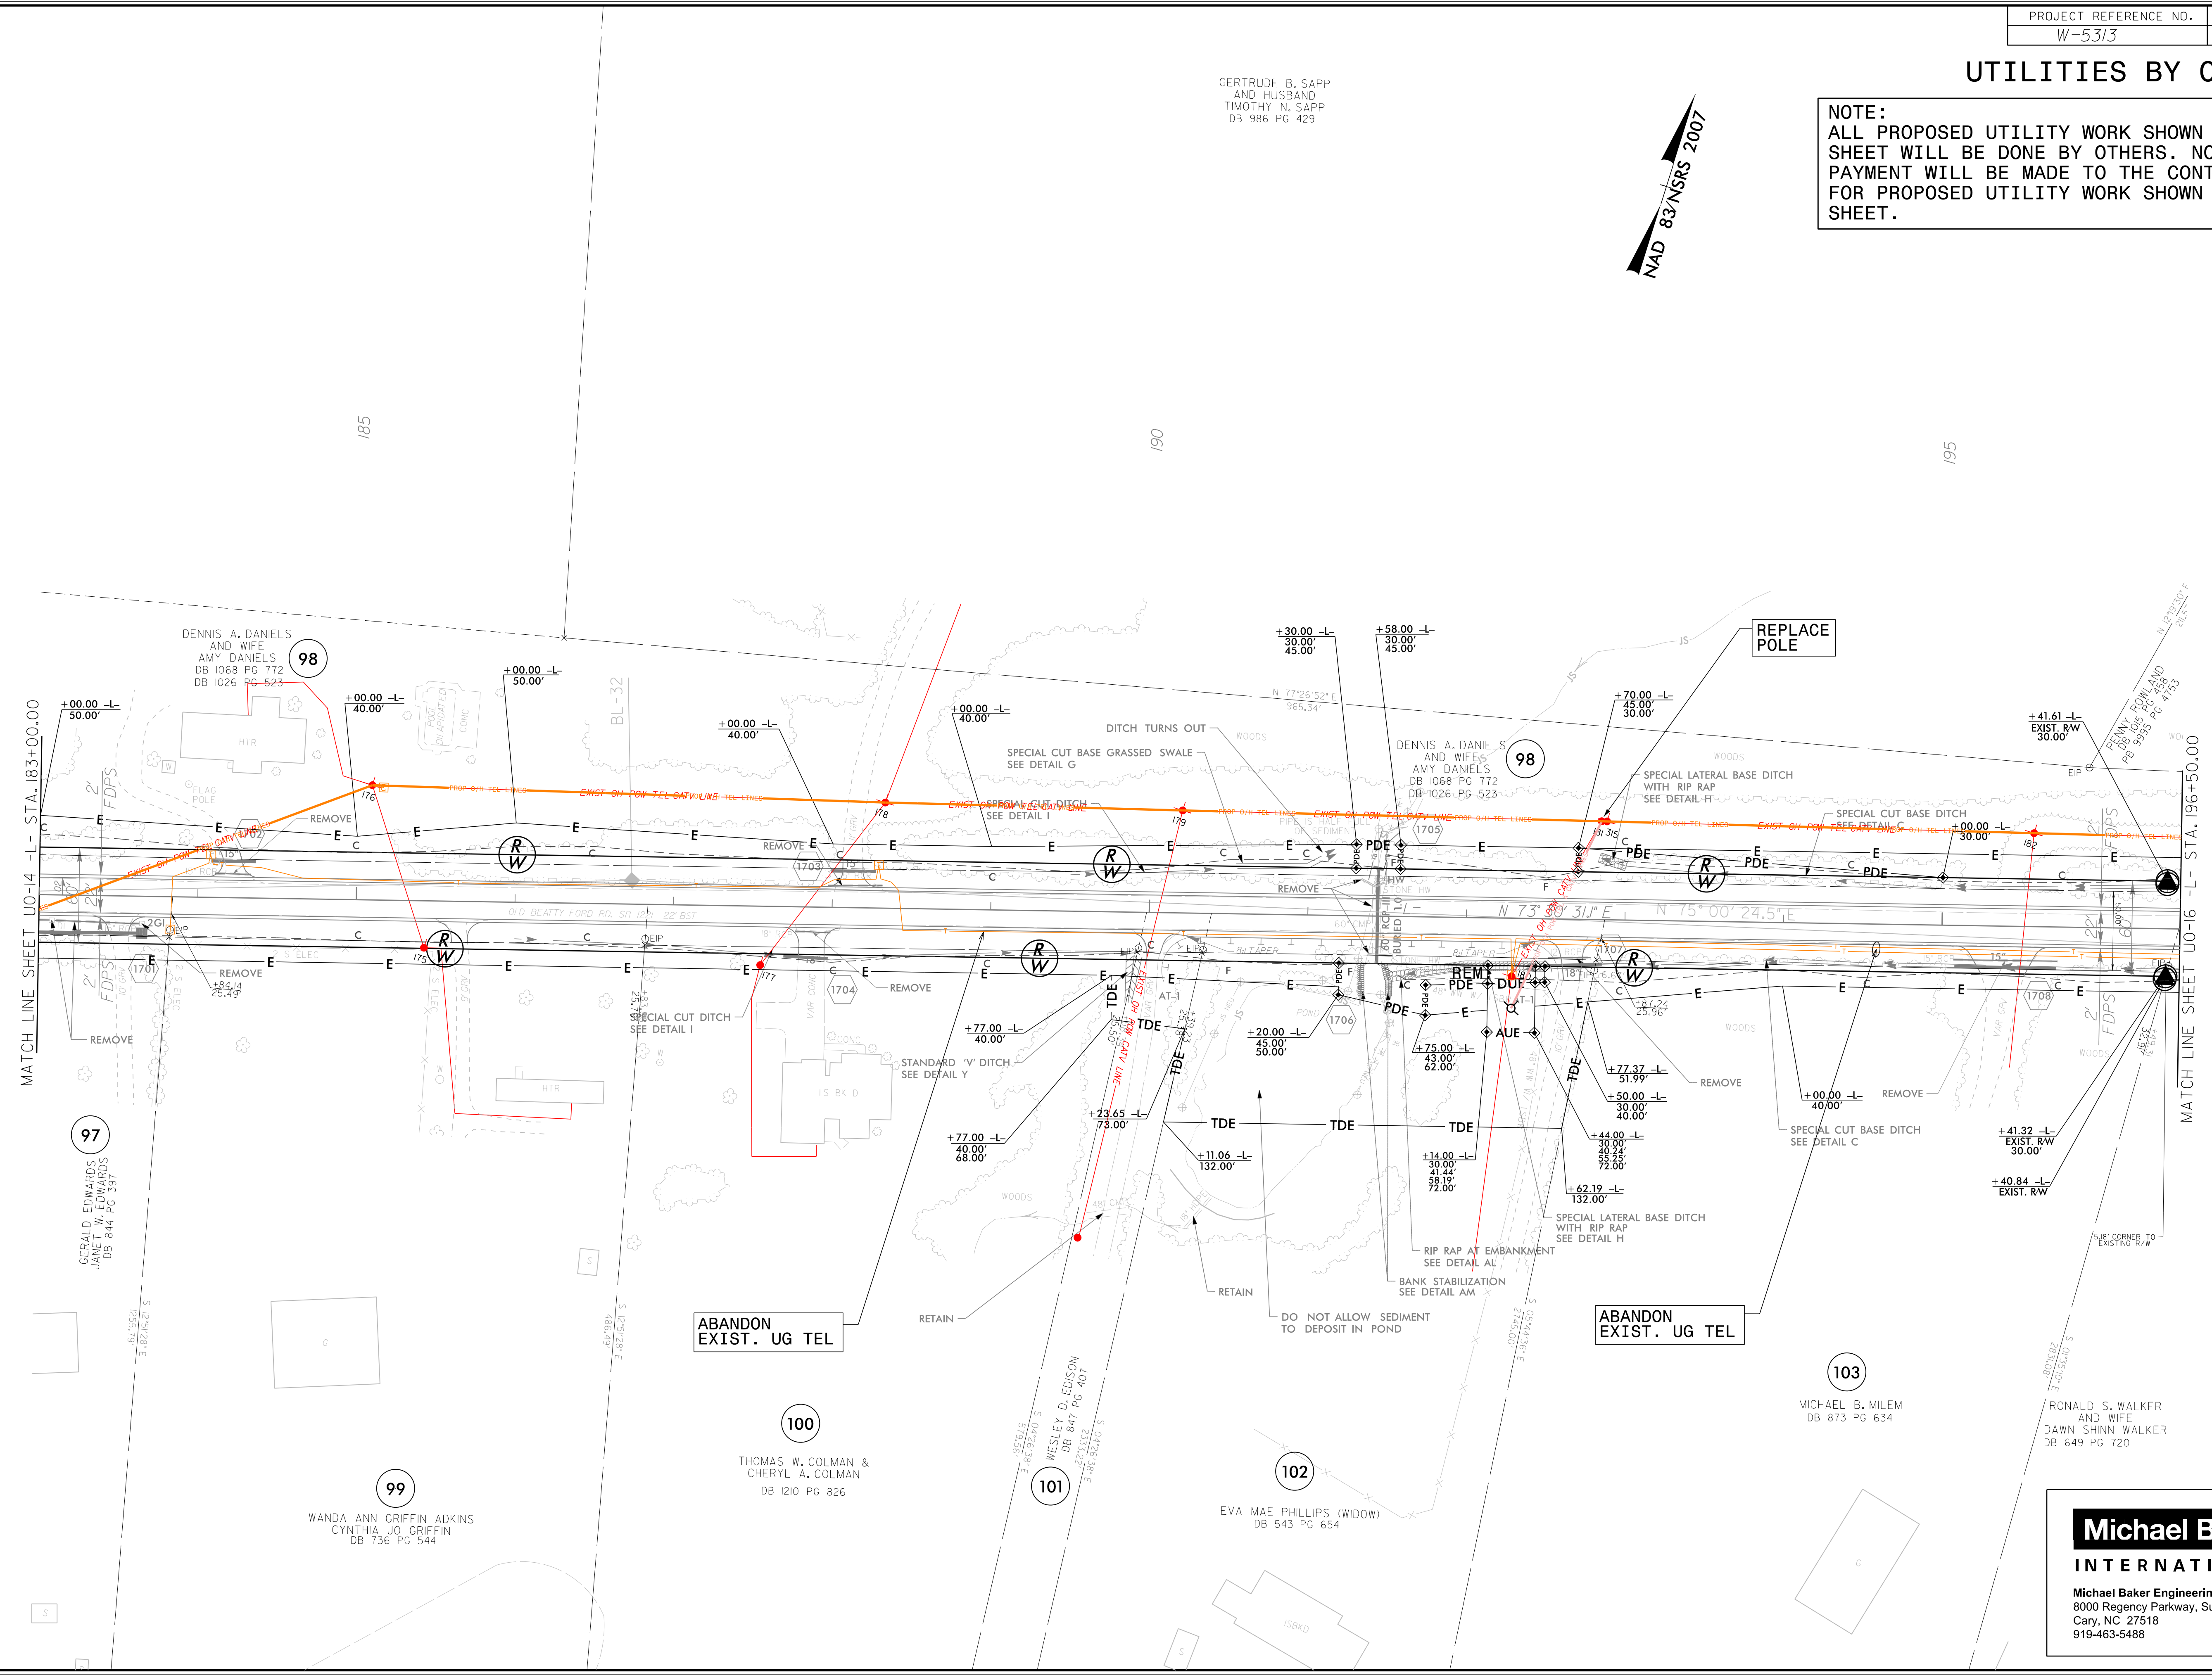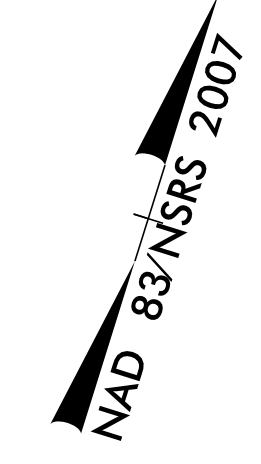

MATCH LINE SHEET U0-14 - L - STA. 183+00.00

MATCH LINE SHEET U0-16 - L - STA. 196+50.00

**ABANDON
 EXIST. UG TEL**

**ABANDON
 EXIST. UG TEL**

**REPLACE
 POLE**

5/14/99
 11-AUG-2016 (50)
 t-Call_Contract_W-5313_Rowan County Utilities W-5313.ut_rdy17_U015_psh.dgn
 AT_CARY\WIKIDONK


**Michael Baker
 INTERNATIONAL**

Michael Baker Engineering, Inc.
 8000 Regency Parkway, Suite 600
 Cary, NC 27518
 919-463-5488

UTILITIES BY OTHERS

NOTE:
 ALL PROPOSED UTILITY WORK SHOWN ON THIS SHEET WILL BE DONE BY OTHERS. NO PAYMENT WILL BE MADE TO THE CONTRACTOR FOR PROPOSED UTILITY WORK SHOWN ON THIS SHEET.

5/14/99
 II-AUG-2016 (50)
 t-Cell1 Contractor W-5313 Rowan County Utilities W-5313 ut-rdy18_U016_psh.dgn
 at CARY\WIKIDONK

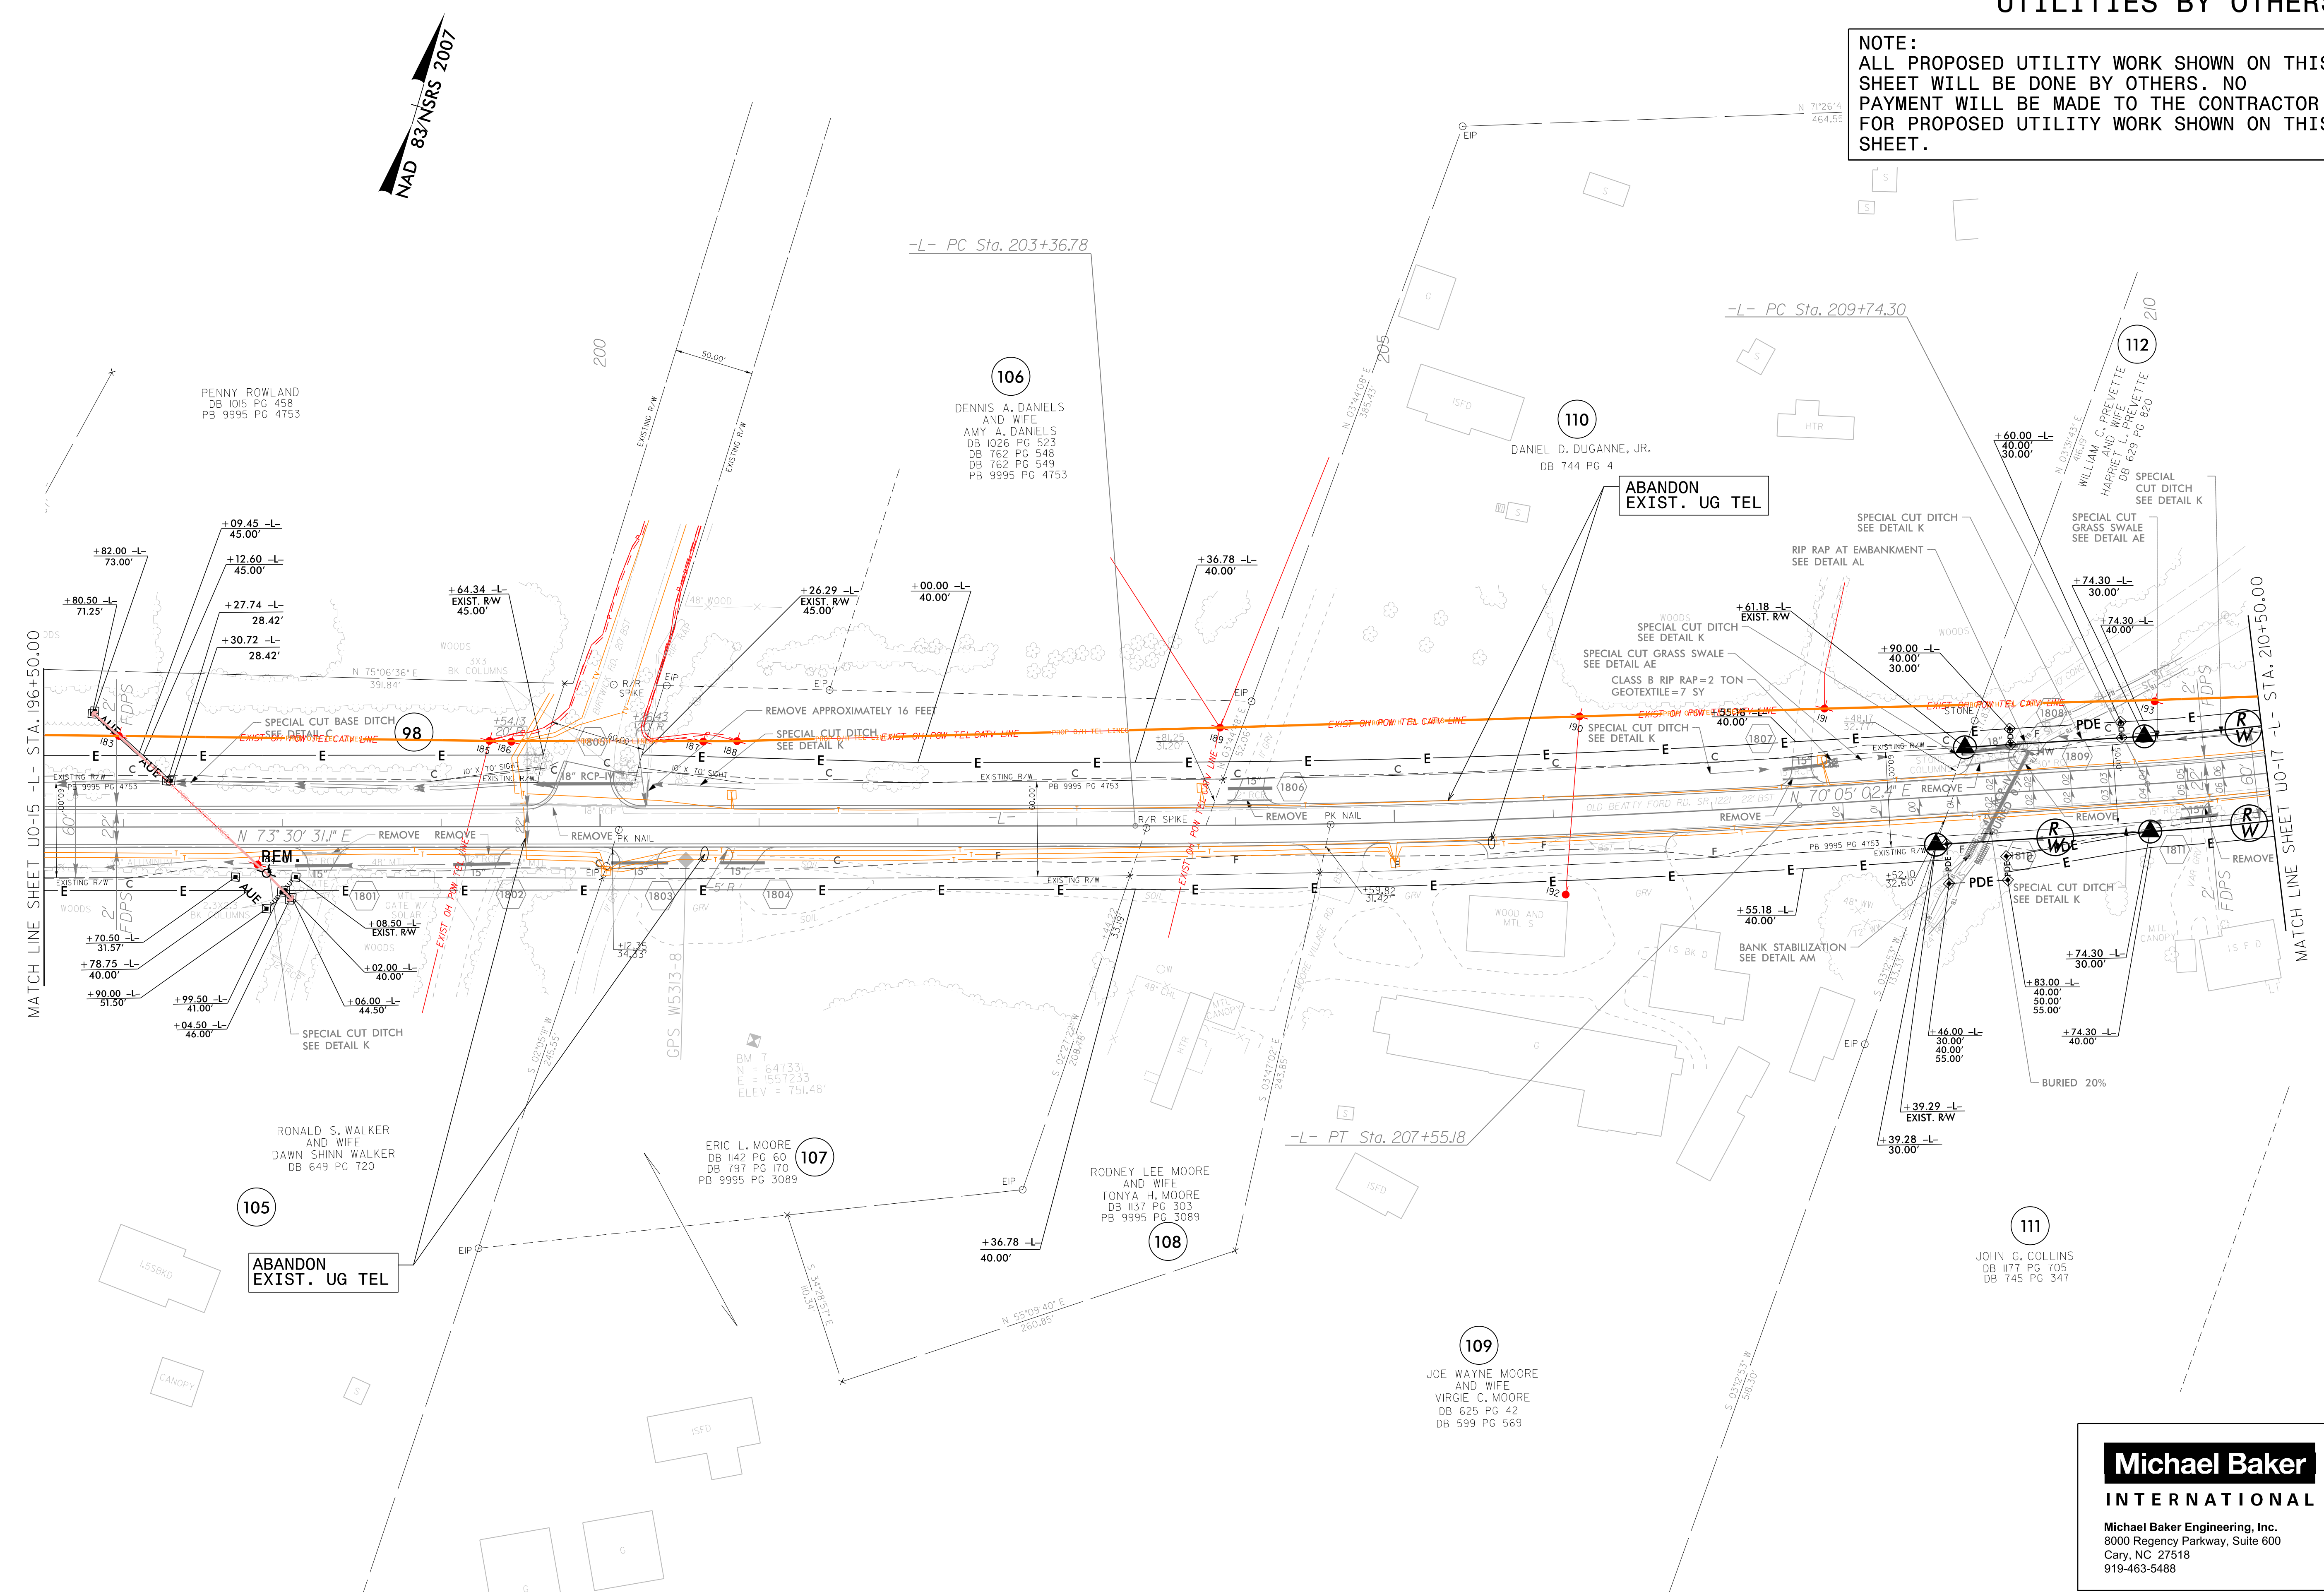

105
**ABANDON
 EXIST. UG TEL**


**ABANDON
 EXIST. UG TEL**

**Michael Baker
 INTERNATIONAL**

Michael Baker Engineering, Inc.
 8000 Regency Parkway, Suite 600
 Cary, NC 27518
 919-463-5488

UTILITIES BY OTHERS

NOTE:
 ALL PROPOSED UTILITY WORK SHOWN ON THIS SHEET WILL BE DONE BY OTHERS. NO PAYMENT WILL BE MADE TO THE CONTRACTOR FOR PROPOSED UTILITY WORK SHOWN ON THIS SHEET.

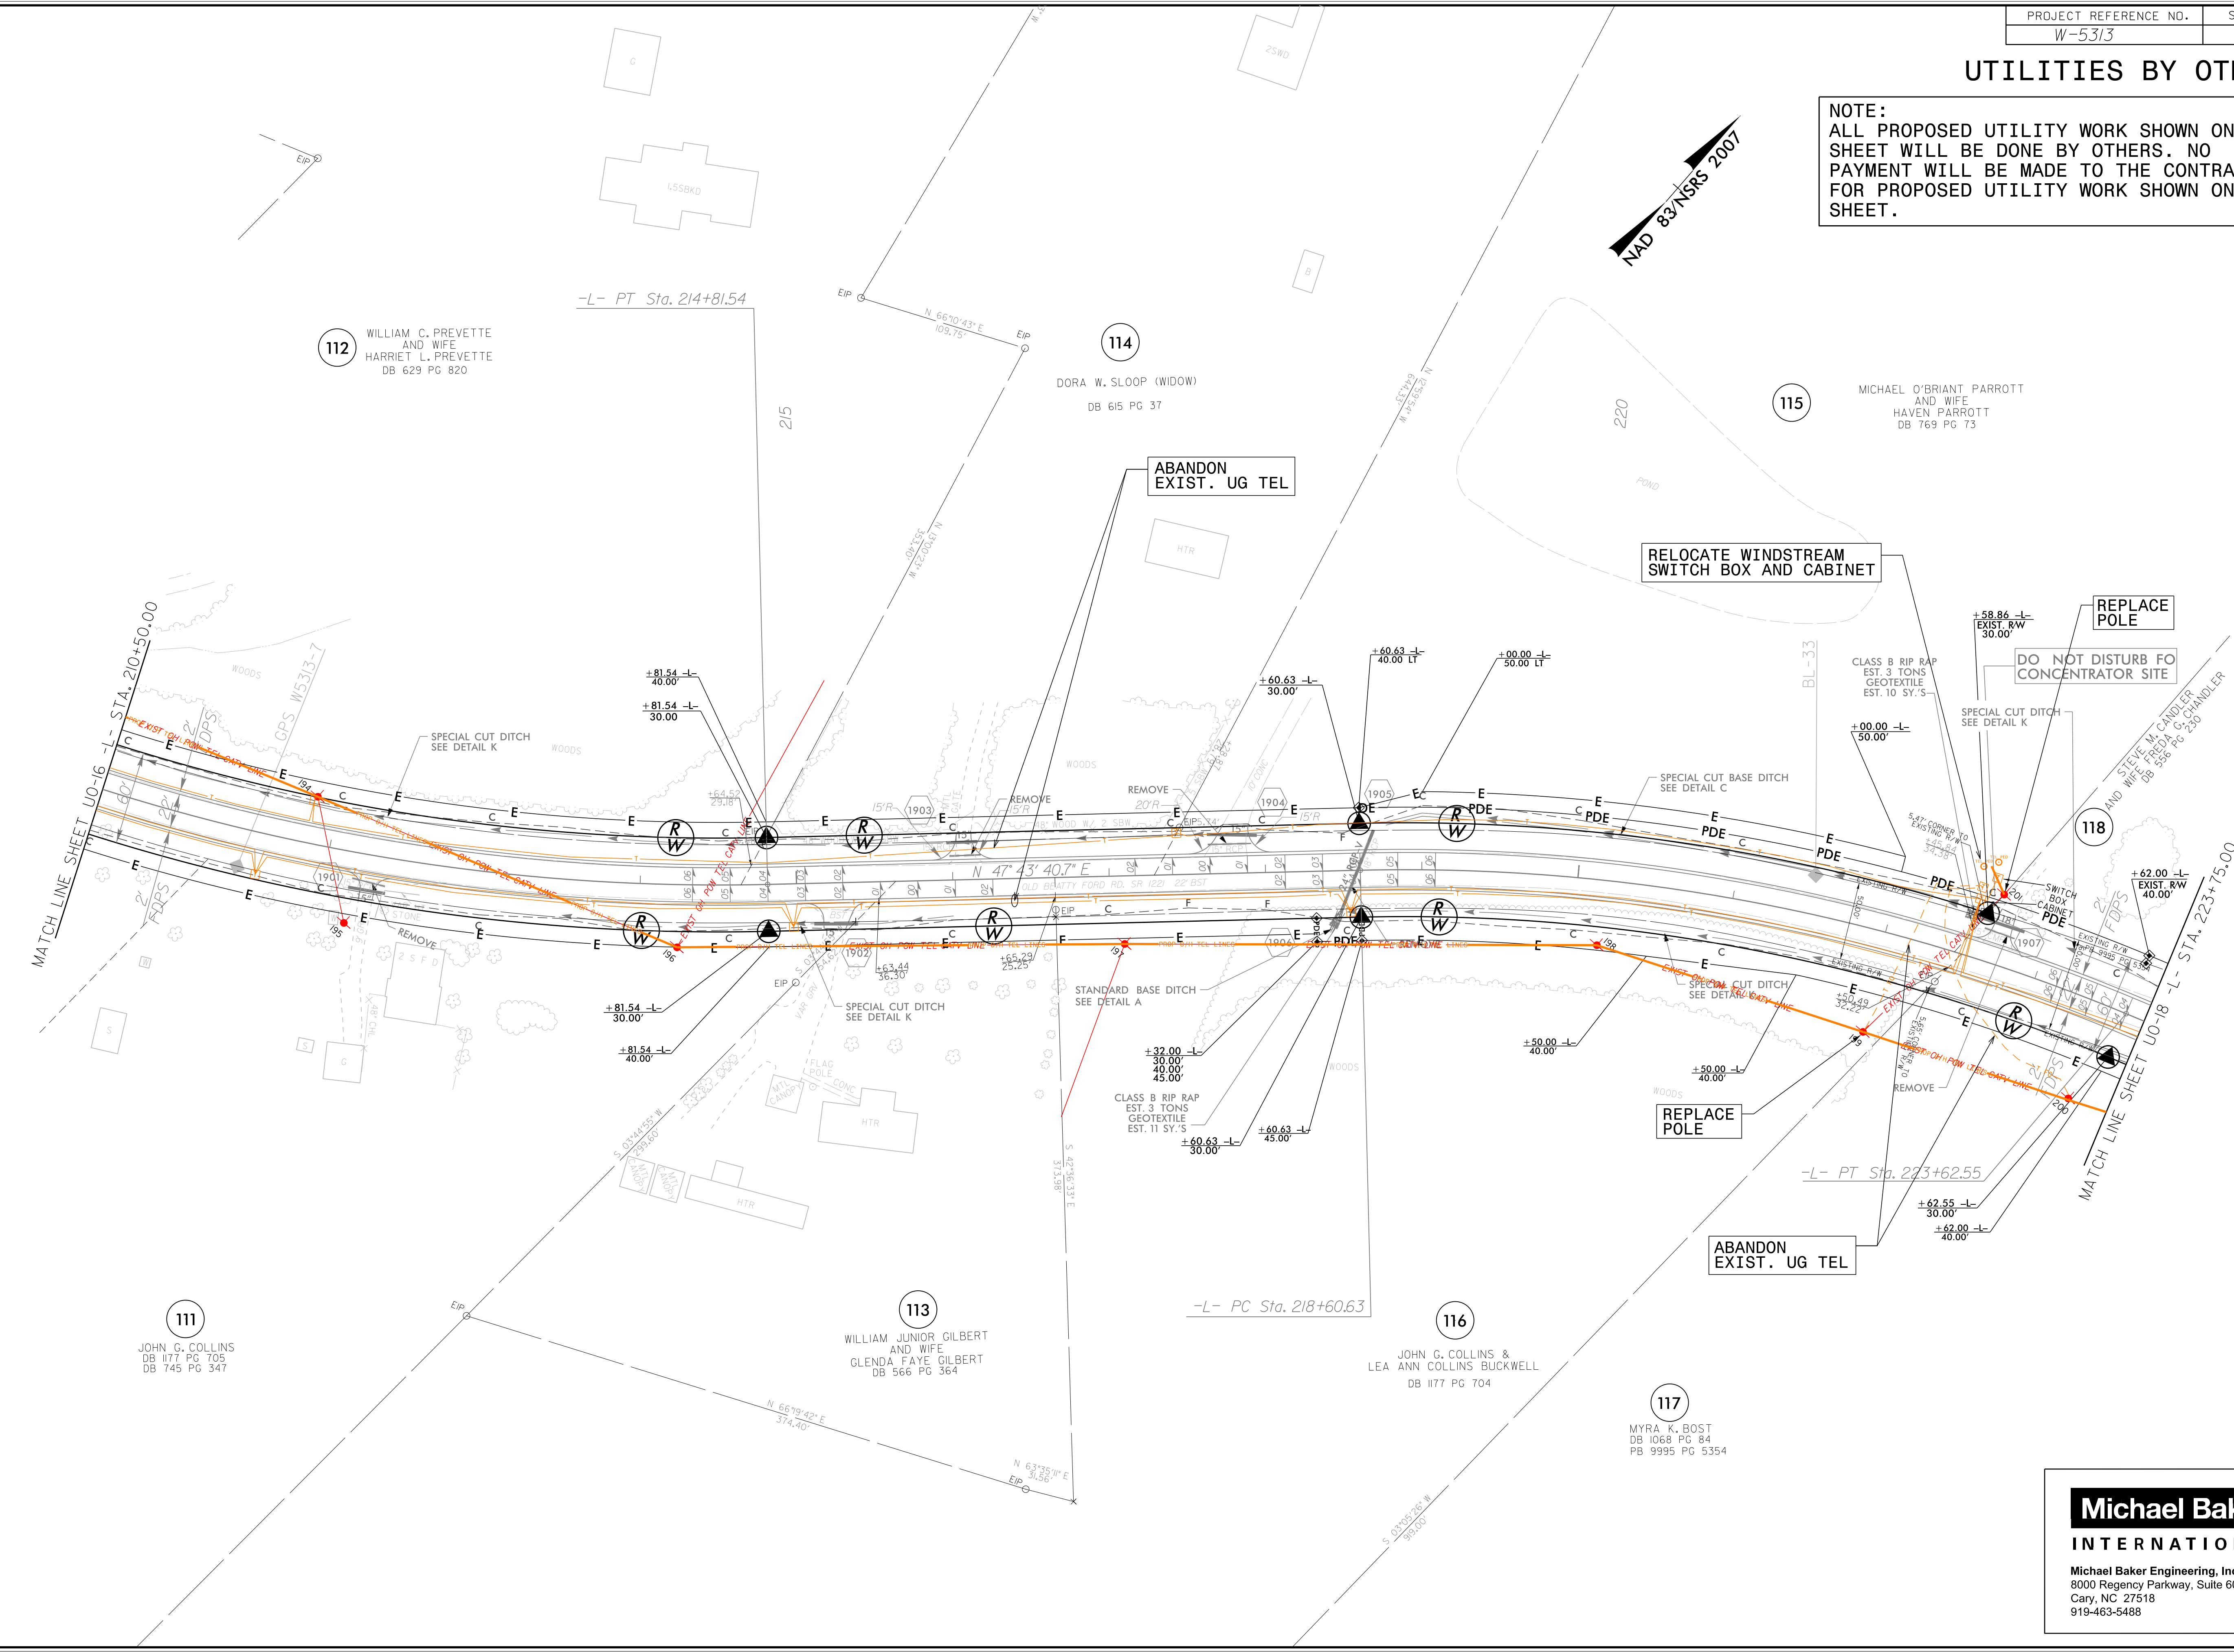


Michael Baker
INTERNATIONAL
 Michael Baker Engineering, Inc.
 8000 Regency Parkway, Suite 600
 Cary, NC 27518
 919-463-5488

5/14/99
 11-AUG-2016 (SO)
 t-Call Contractor W-5313 Rowan County Utilities W-5313.ut_rdy19_U017_psh.dgn
 one AT CARY\WIKIDONK

UTILITIES BY OTHERS

NOTE:
 ALL PROPOSED UTILITY WORK SHOWN ON THIS SHEET WILL BE DONE BY OTHERS. NO PAYMENT WILL BE MADE TO THE CONTRACTOR FOR PROPOSED UTILITY WORK SHOWN ON THIS SHEET.

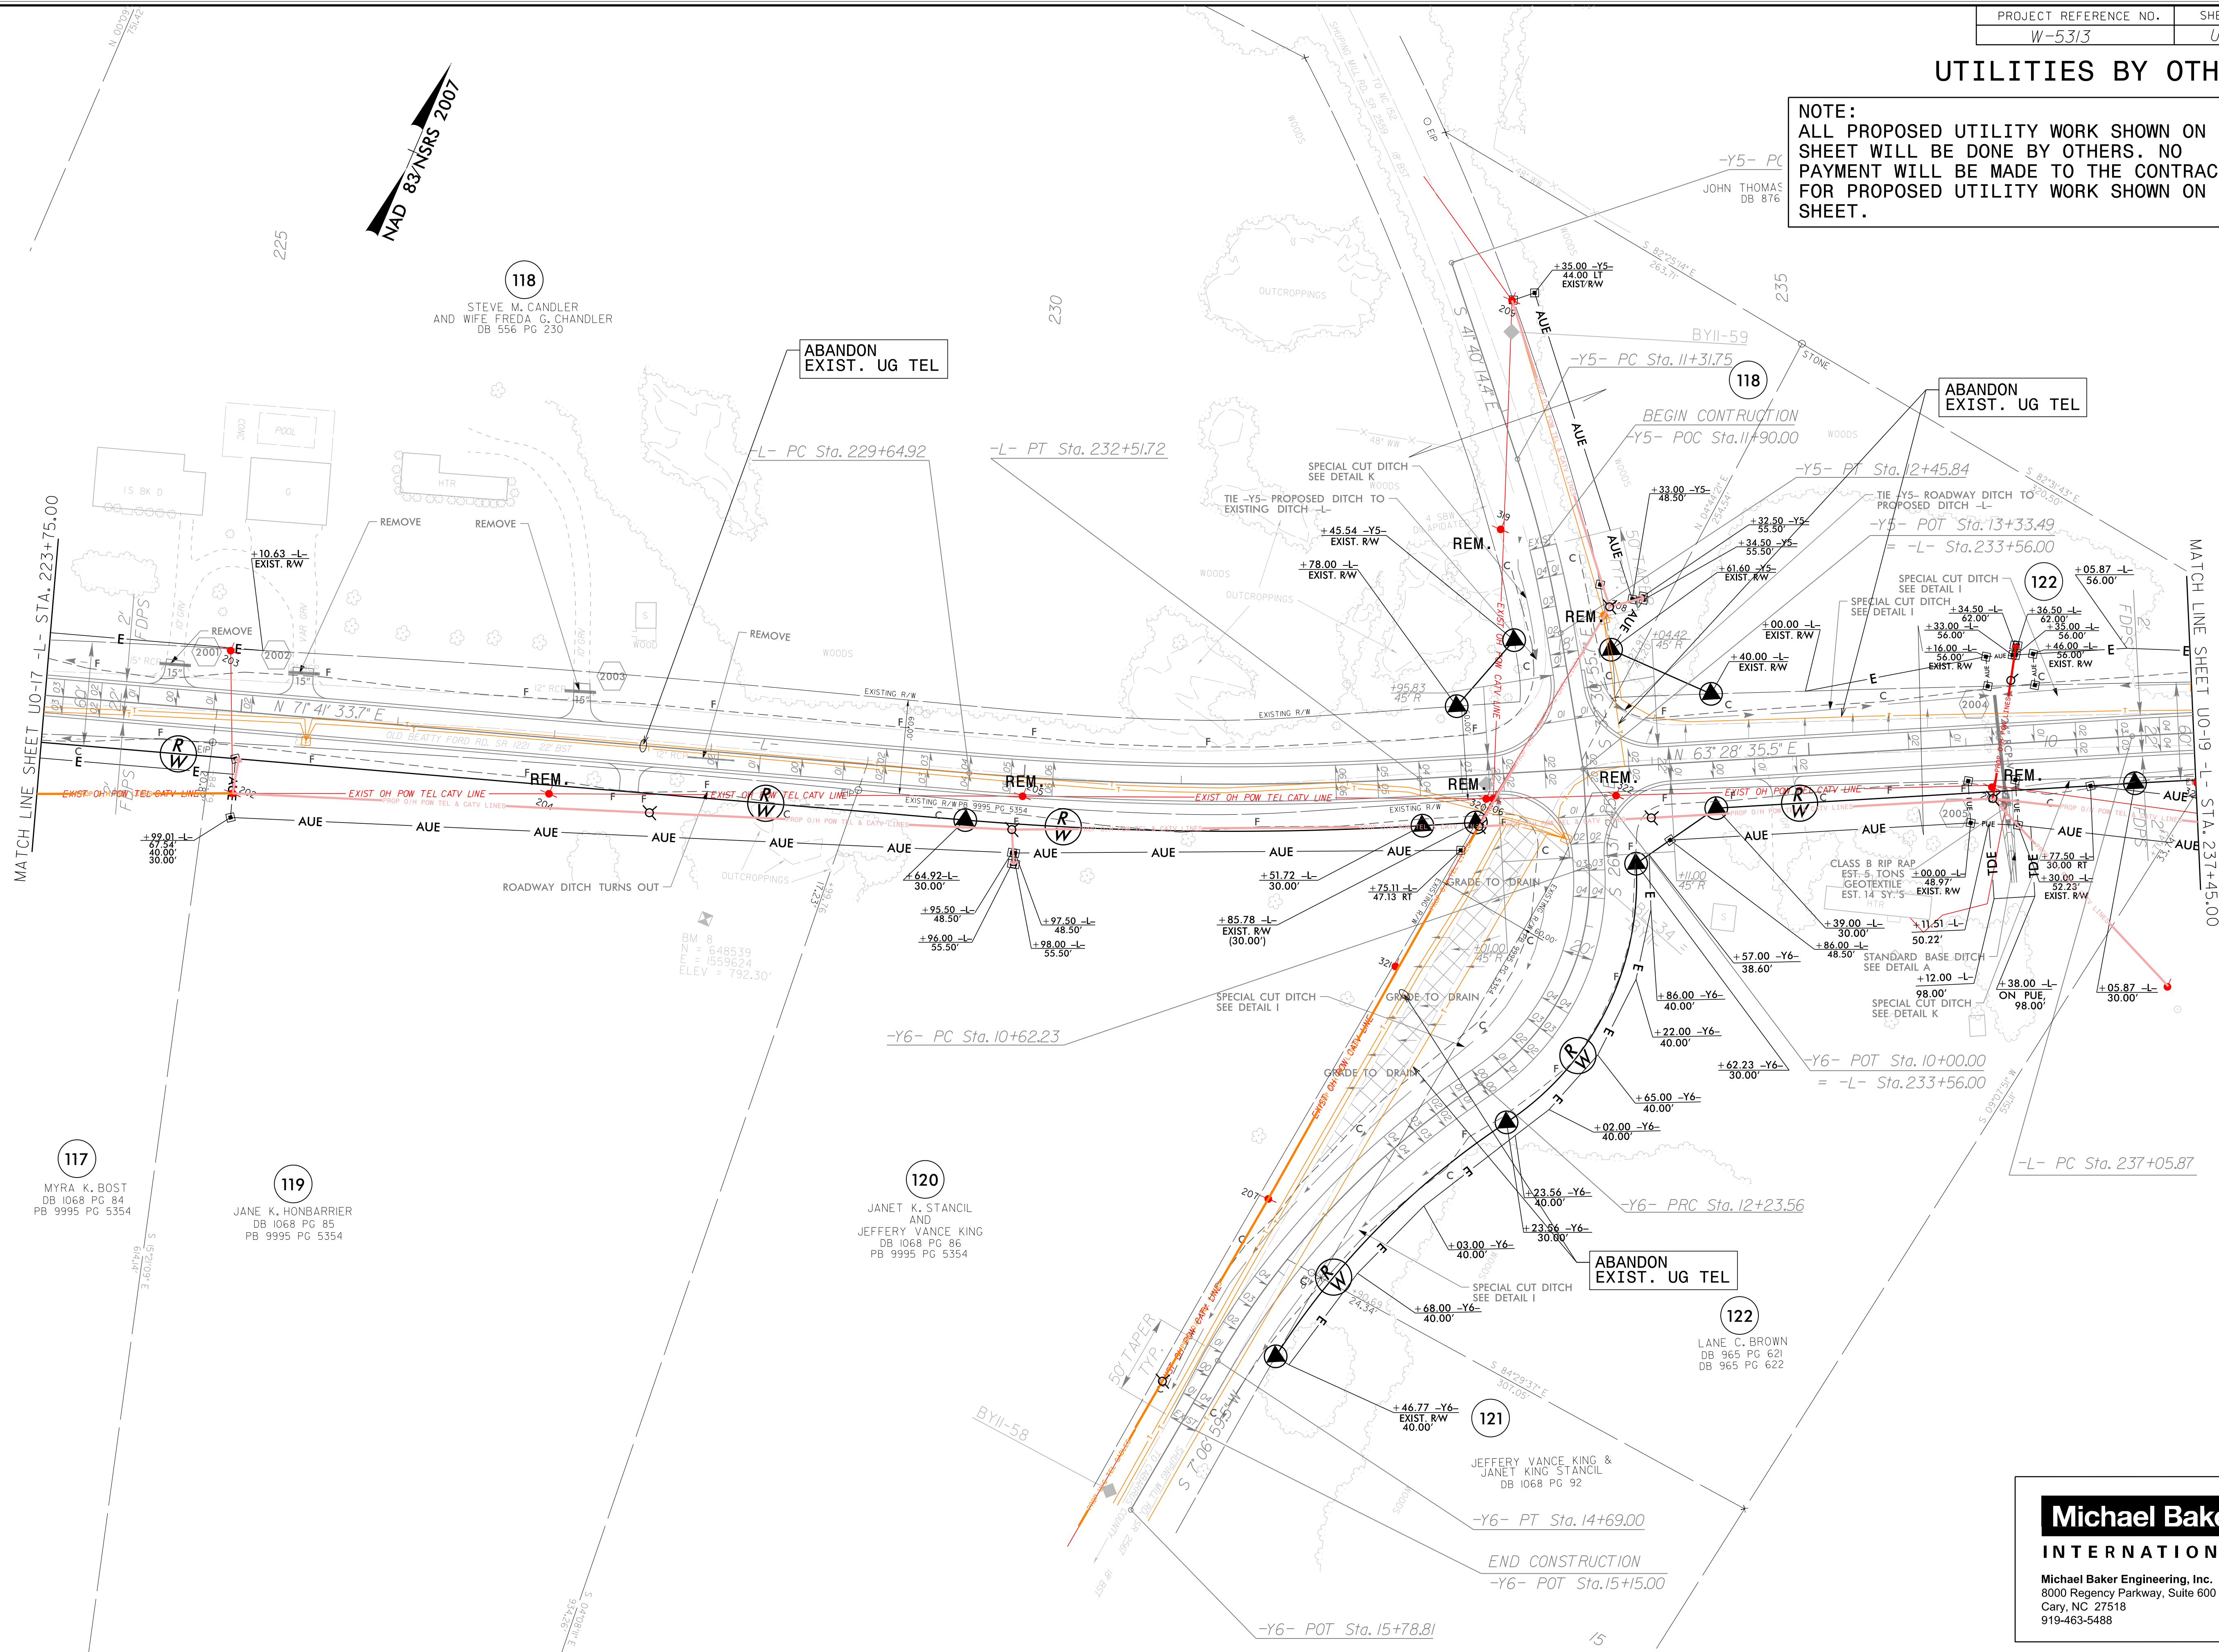

Michael Baker



INTERNATIONAL

Michael Baker Engineering, Inc.
 8000 Regency Parkway, Suite 600
 Cary, NC 27518
 919-463-5488

5/14/99
 11-AUG-2016 15:02
 C:\Coll\Projects\W-5313\Rowan County Utilities\W-5313.ut_rdy20.UO18_psh.dgn
 ET CARY\WIKIDONK

UTILITIES BY OTHERS

NOTE:
 ALL PROPOSED UTILITY WORK SHOWN ON THIS SHEET WILL BE DONE BY OTHERS. NO PAYMENT WILL BE MADE TO THE CONTRACTOR FOR PROPOSED UTILITY WORK SHOWN ON THIS SHEET.

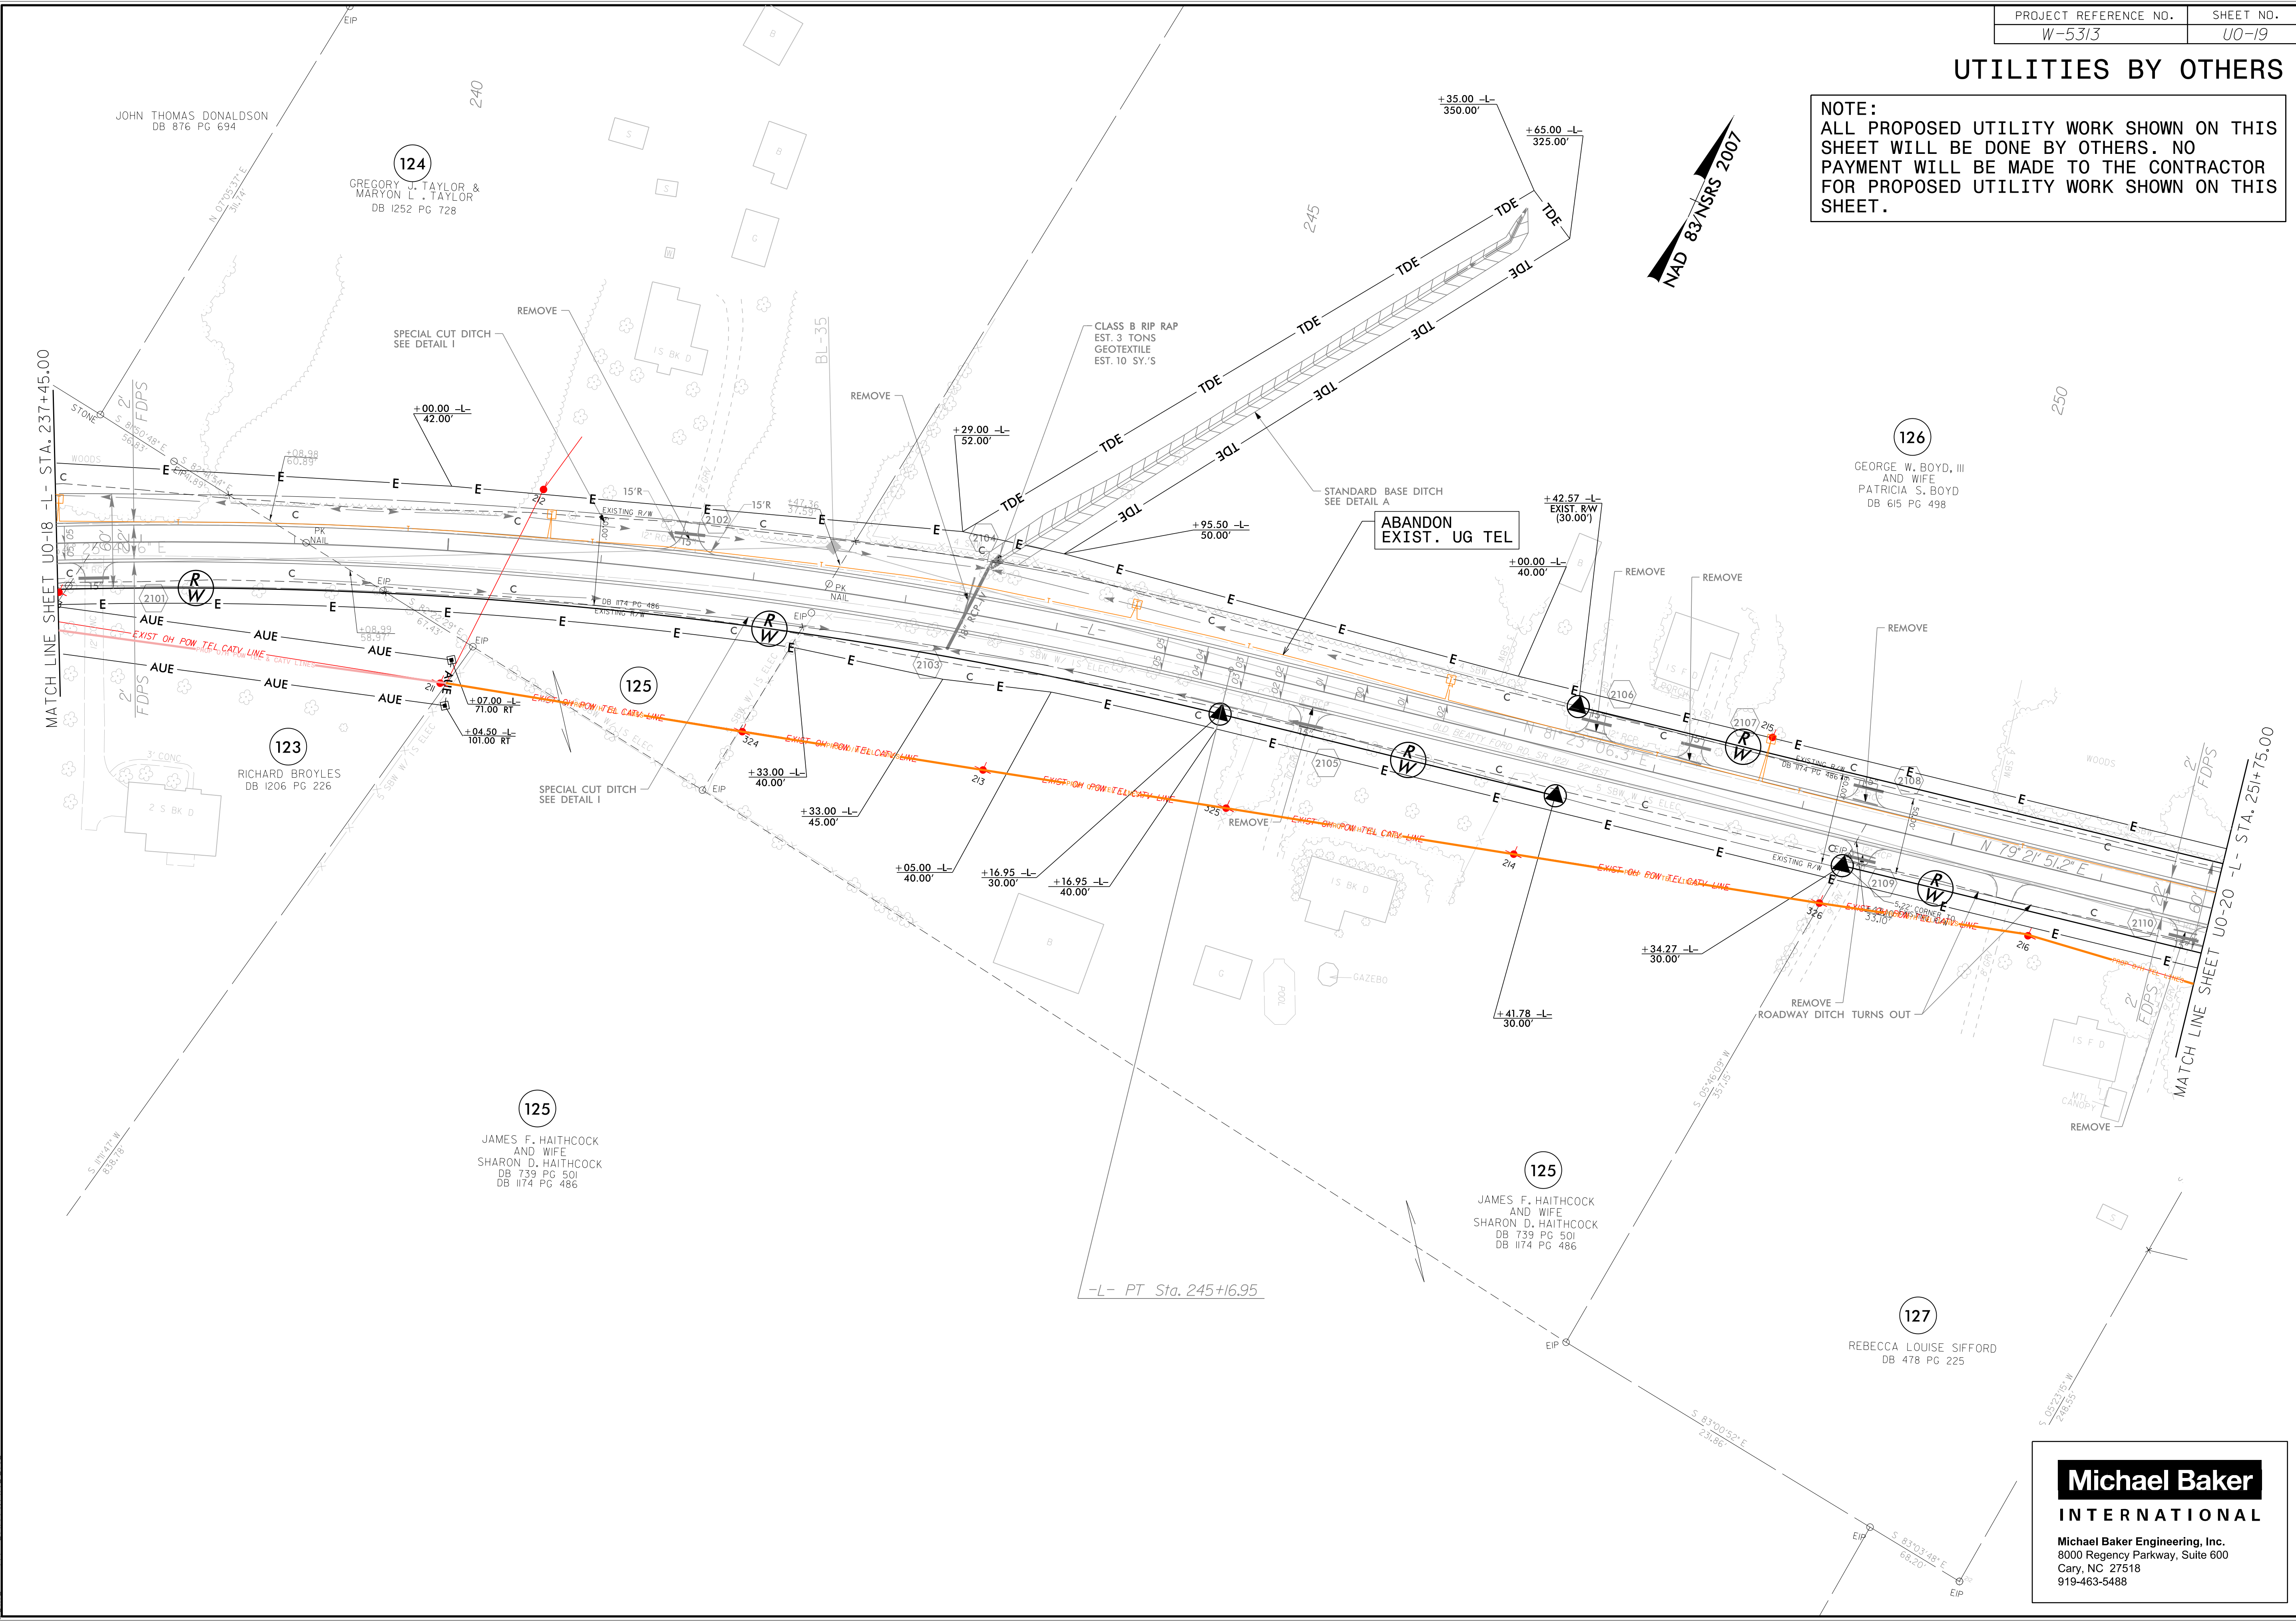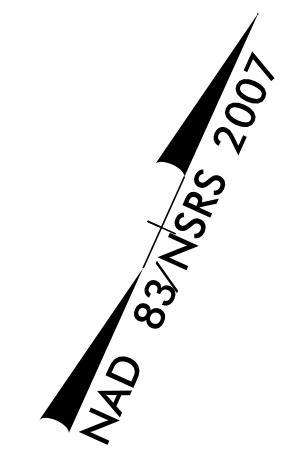

MATCH LINE SHEET U0-18 - L - STA. 237+45.00

MATCH LINE SHEET U0-20 - L - STA. 251+75.00

-L- PT Sta. 245+16.95

JOHN THOMAS DONALDSON
DB 876 PG 694

124
GREGORY J. TAYLOR &
MARYON L. TAYLOR
DB 1252 PG 728

123
RICHARD BROYLES
DB 1206 PG 226

125
JAMES F. HAITHCOCK
AND WIFE
SHARON D. HAITHCOCK
DB 739 PG 501
DB 1174 PG 486

125
JAMES F. HAITHCOCK
AND WIFE
SHARON D. HAITHCOCK
DB 739 PG 501
DB 1174 PG 486

126
GEORGE W. BOYD, III
AND WIFE
PATRICIA S. BOYD
DB 615 PG 498

127
REBECCA LOUISE SIFFORD
DB 478 PG 225


Michael Baker
INTERNATIONAL
 Michael Baker Engineering, Inc.
 8000 Regency Parkway, Suite 600
 Cary, NC 27518
 919-463-5488

5/14/99
 11-AUG-2016 15:02
 T:\Call_Contract\W-5313_Rowan County Utilities\W-5313.ut_rdy21_U019_psh.dgn
 AT_CARY\WIKIDONK

UTILITIES BY OTHERS

NOTE:
 ALL PROPOSED UTILITY WORK SHOWN ON THIS SHEET WILL BE DONE BY OTHERS. NO PAYMENT WILL BE MADE TO THE CONTRACTOR FOR PROPOSED UTILITY WORK SHOWN ON THIS SHEET.

NAD 83 NRS 2007

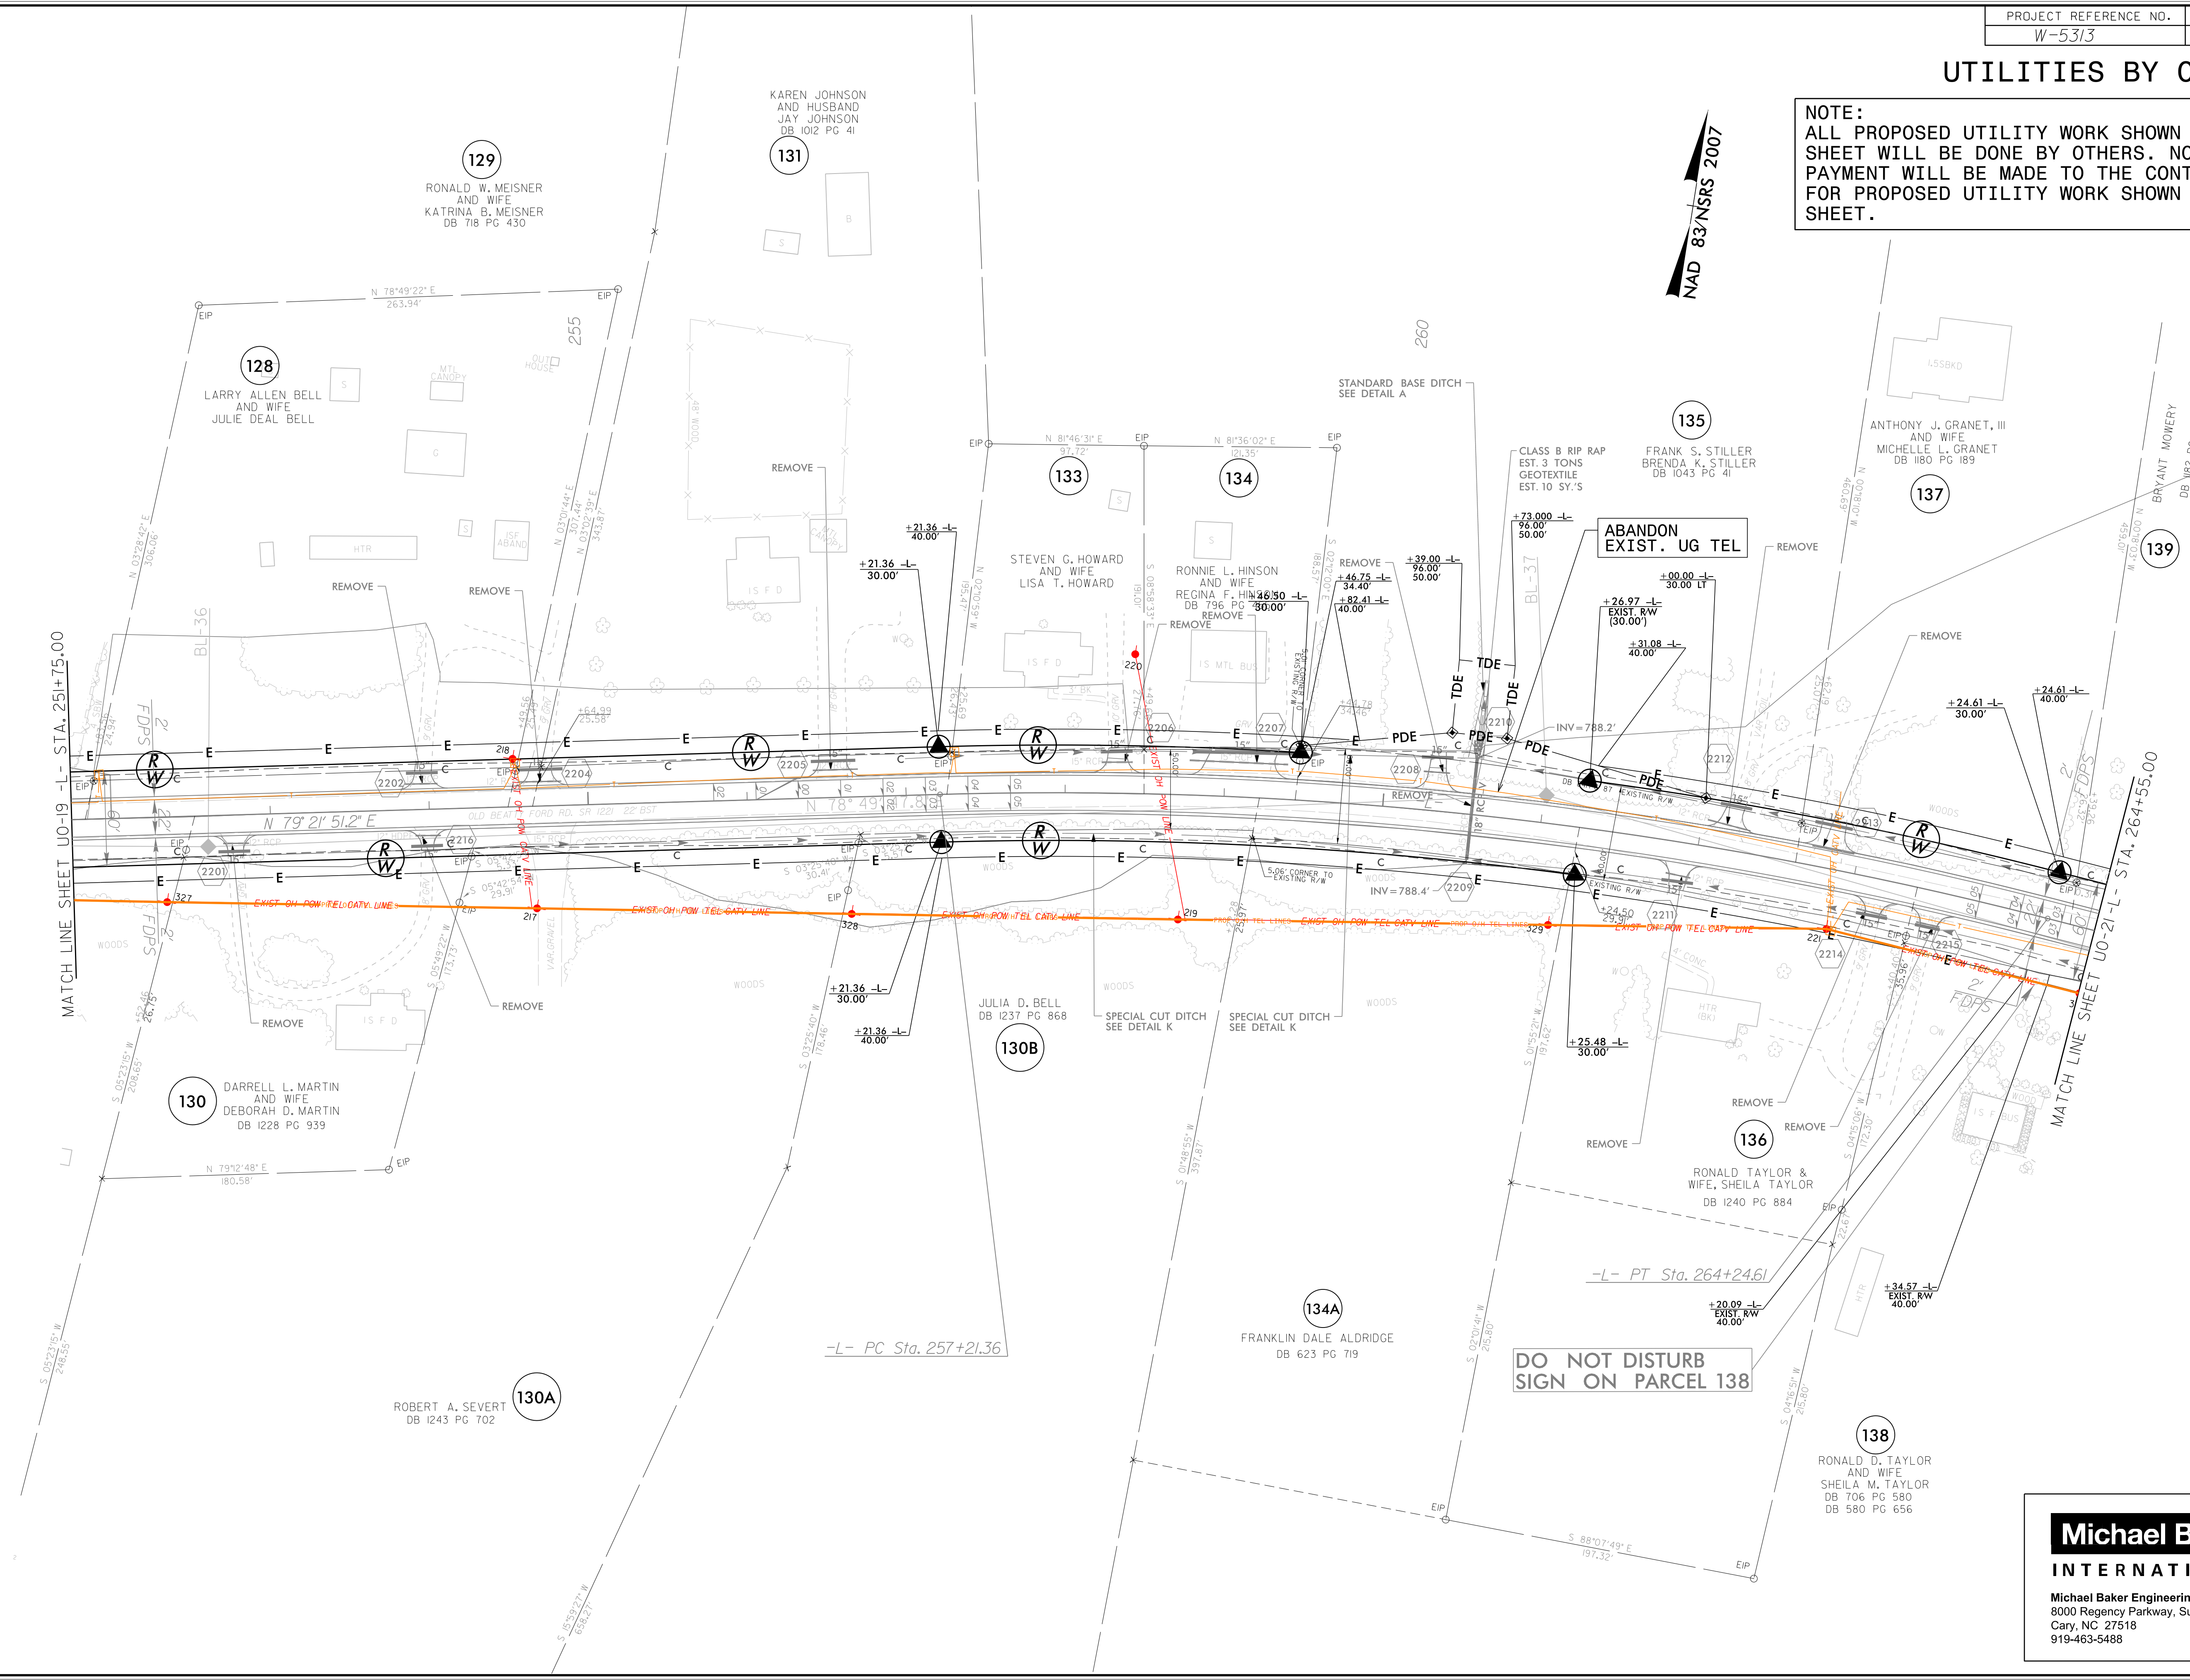

MATCH LINE SHEET U0-19 -L- STA. 251+75.00

MATCH LINE SHEET U0-21 -L- STA. 264+55.00


Michael Baker
 INTERNATIONAL
 Michael Baker Engineering, Inc.
 8000 Regency Parkway, Suite 600
 Cary, NC 27518
 919-463-5488

5/14/99
 I:\AUG-2016\15c02
 Call Control\Projects\W-5313\Rowan County Utilities\W-5313-ut-rdy22-U020-psd.dgn
 AT CABY\WIKID\3

UTILITIES BY OTHERS

NOTE:
 ALL PROPOSED UTILITY WORK SHOWN ON THIS SHEET WILL BE DONE BY OTHERS. NO PAYMENT WILL BE MADE TO THE CONTRACTOR FOR PROPOSED UTILITY WORK SHOWN ON THIS SHEET.

NAD 83/NSRS 2007

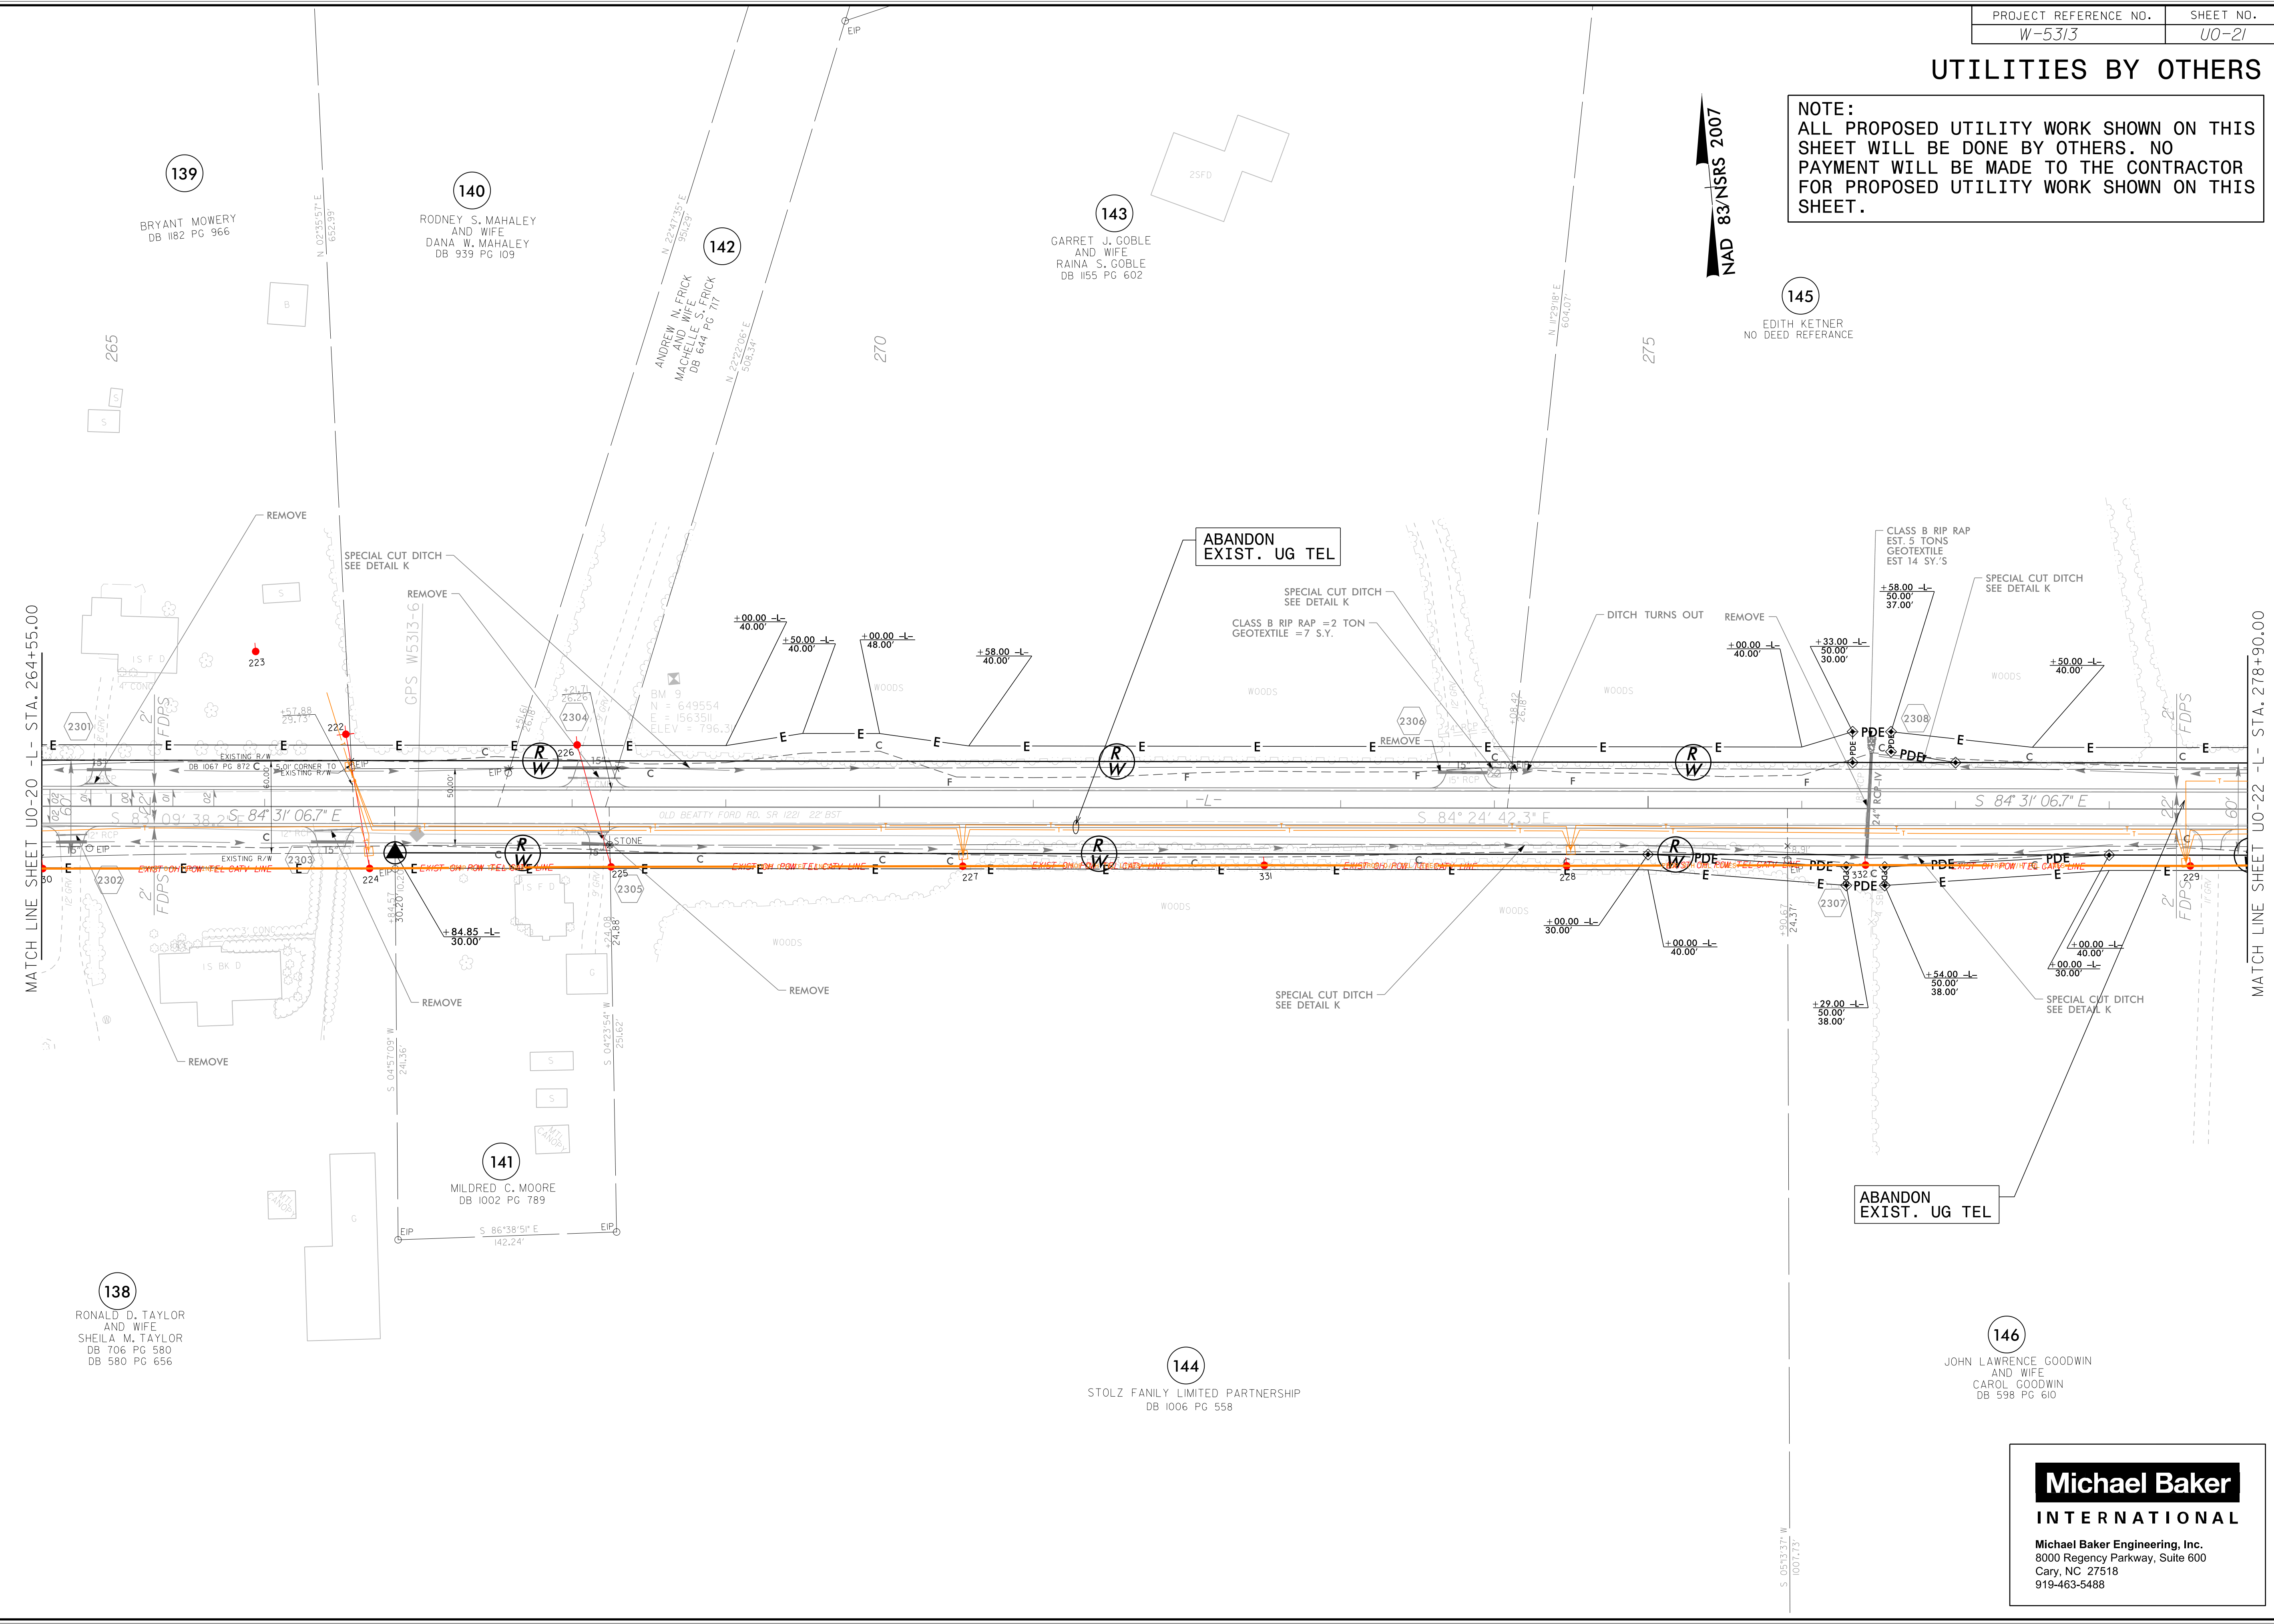

MATCH LINE SHEET UO-20 -L- STA. 264+55.00

MATCH LINE SHEET UO-22 -L- STA. 278+90.00

139
 BRYANT MOWERY
 DB 1182 PG 966

140
 RODNEY S. MAHALEY
 AND WIFE
 DANA W. MAHALEY
 DB 939 PG 109

142
 ANDREW M. FRICK
 AND WIFE
 MACHELLE S. FRICK
 DB 644 PG 717

143
 GARRET J. GOBLE
 AND WIFE
 RAINA S. GOBLE
 DB 1155 PG 602

145
 EDITH KETNER
 NO DEED REFERENCE

138
 RONALD D. TAYLOR
 AND WIFE
 SHEILA M. TAYLOR
 DB 706 PG 580
 DB 580 PG 656

141
 MILDRED C. MOORE
 DB 1002 PG 789

144
 STOLZ FAMILY LIMITED PARTNERSHIP
 DB 1006 PG 558

146
 JOHN LAWRENCE GOODWIN
 AND WIFE
 CAROL GOODWIN
 DB 598 PG 610


Michael Baker
 INTERNATIONAL

Michael Baker Engineering, Inc.
 8000 Regency Parkway, Suite 600
 Cary, NC 27518
 919-463-5488

5/14/1999
 I:\AUG-2016 15:02
 C:\Coll\Projects\W-5313\Rowan County Utilities\W-5313.ut_rdy23.U021_psh.dgn
 1007.73'

UTILITIES BY OTHERS

NOTE:
 ALL PROPOSED UTILITY WORK SHOWN ON THIS SHEET WILL BE DONE BY OTHERS. NO PAYMENT WILL BE MADE TO THE CONTRACTOR FOR PROPOSED UTILITY WORK SHOWN ON THIS SHEET.

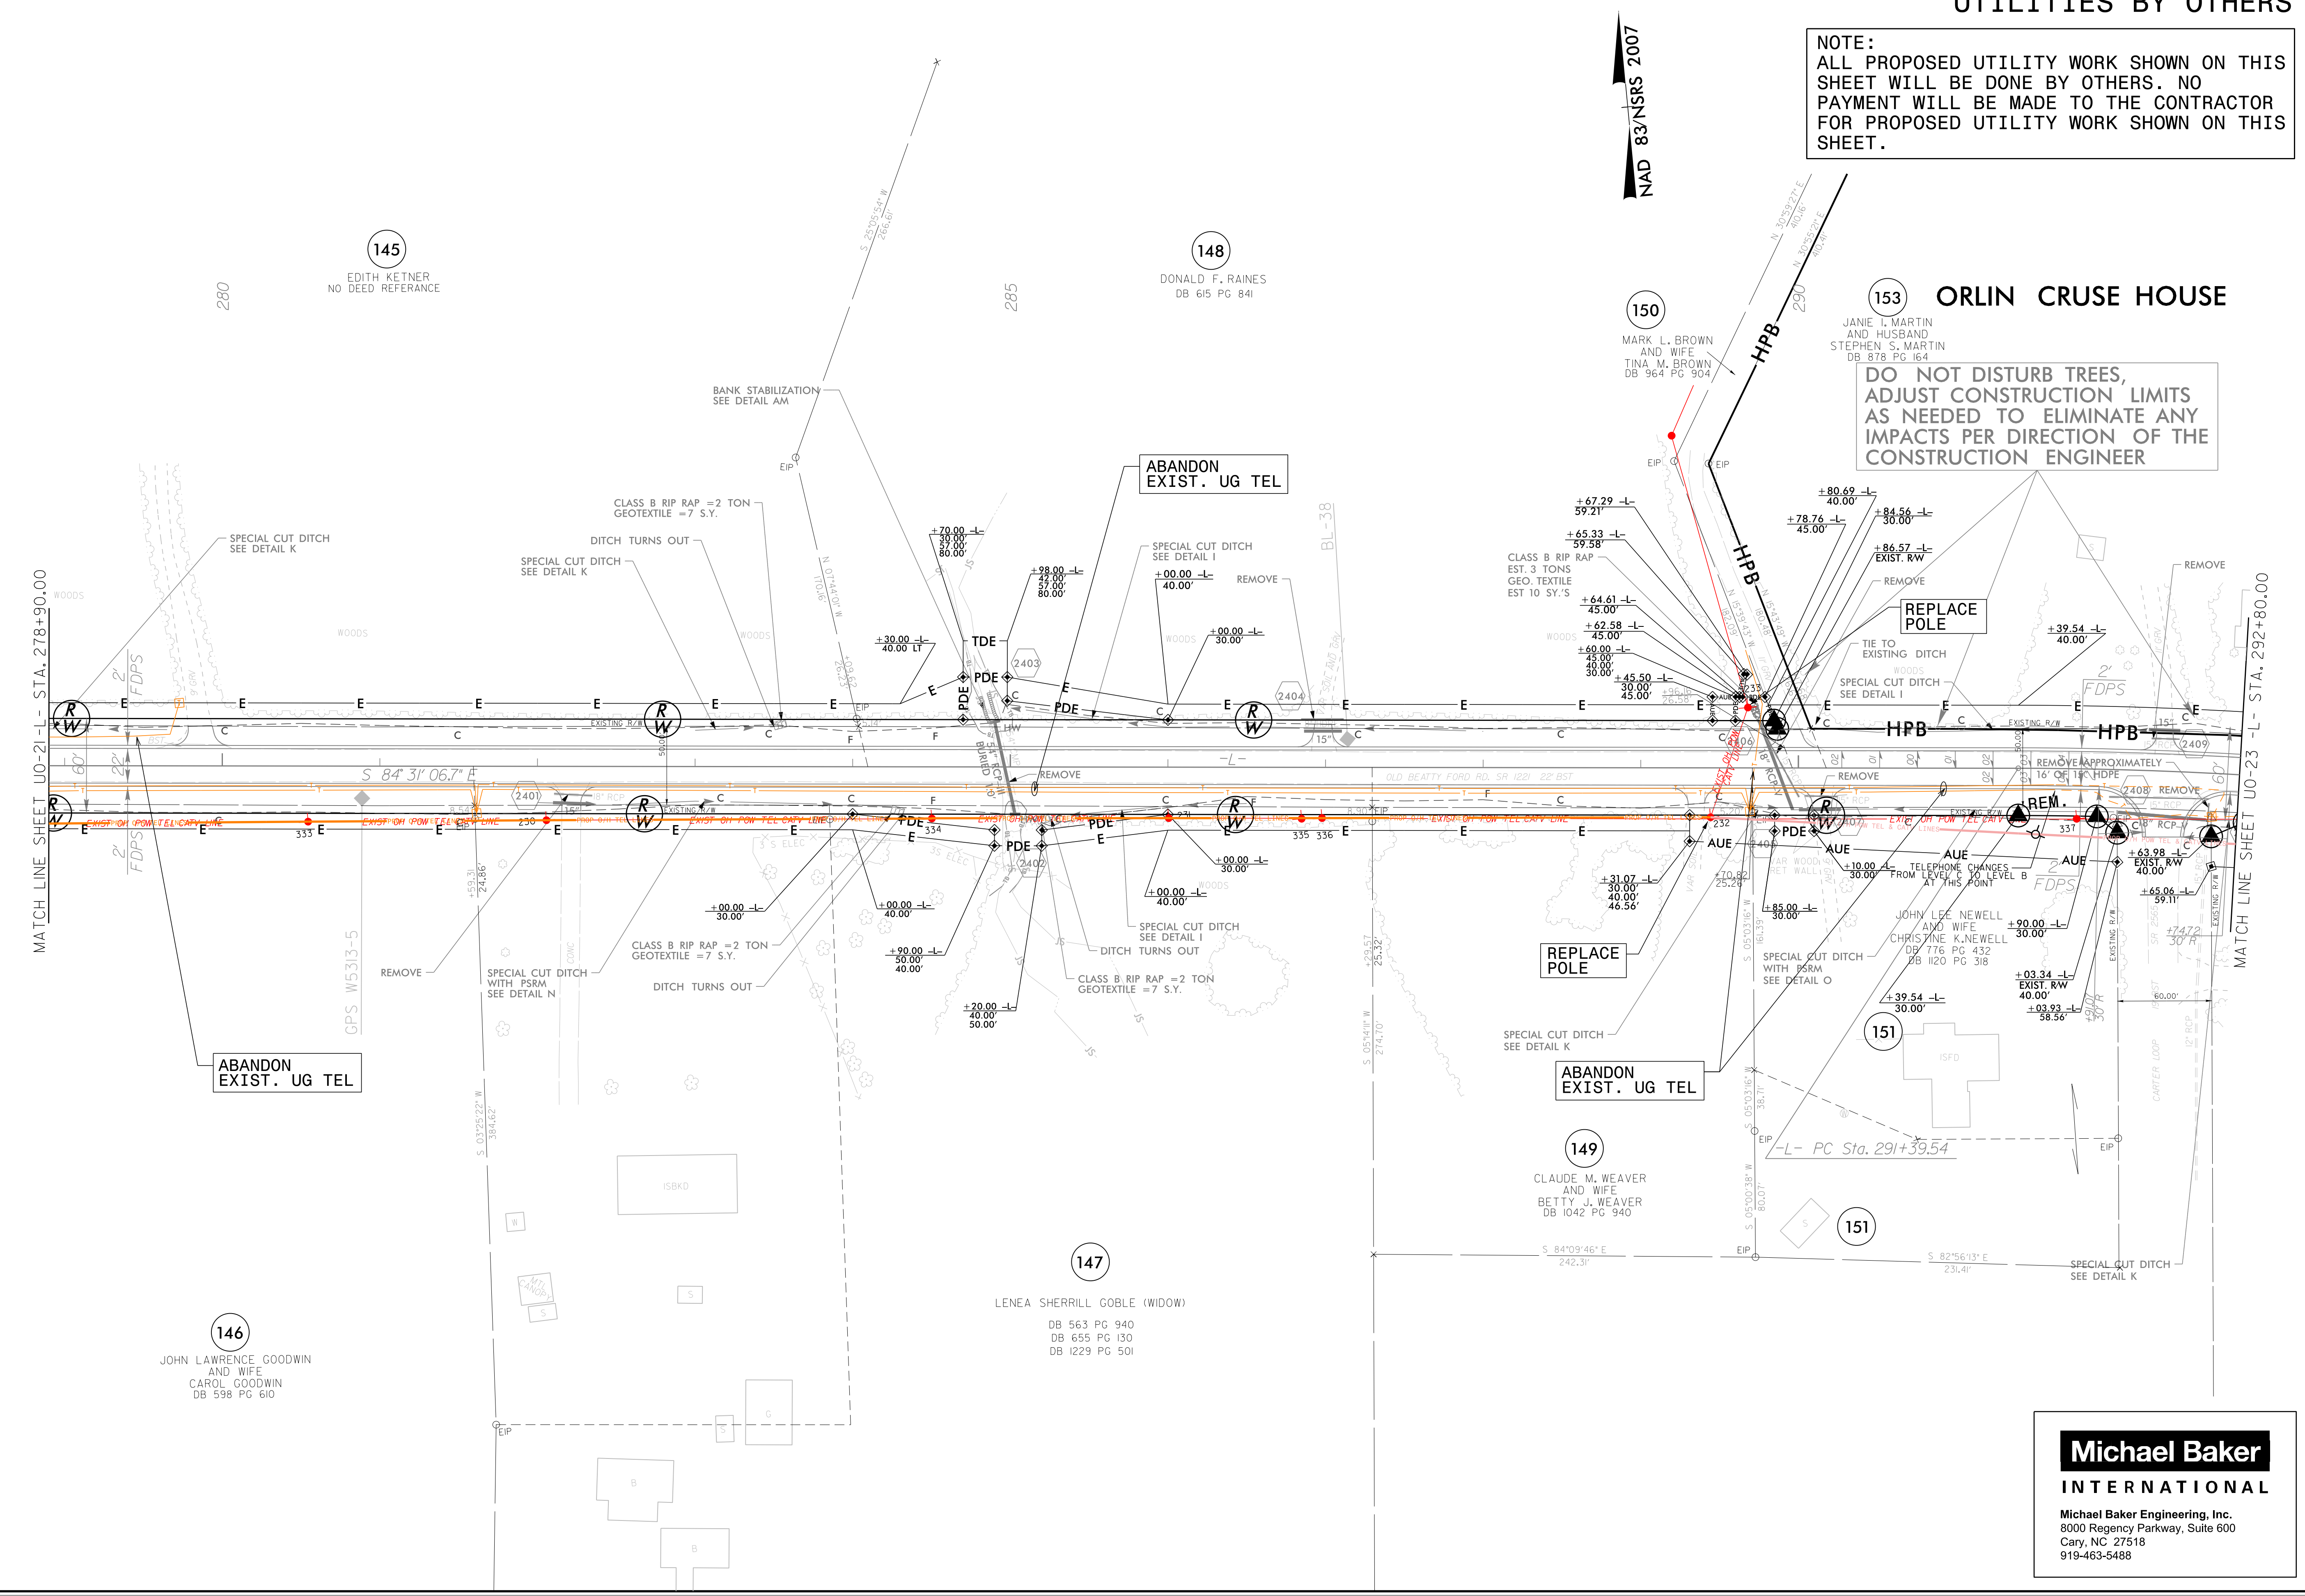

153 ORLIN CRUSE HOUSE

JANIE L. MARTIN AND HUSBAND
 STEPHEN S. MARTIN
 DB 878 PG 164

DO NOT DISTURB TREES, ADJUST CONSTRUCTION LIMITS AS NEEDED TO ELIMINATE ANY IMPACTS PER DIRECTION OF THE CONSTRUCTION ENGINEER

150
 MARK L. BROWN AND WIFE
 TINA M. BROWN
 DB 964 PG 904

148
 DONALD F. RAINES
 DB 615 PG 841

145
 EDITH KETNER
 NO DEED REFERENCE

146
 JOHN LAWRENCE GOODWIN AND WIFE
 CAROL GOODWIN
 DB 598 PG 610

147
 LENA SHERRILL GOBLE (WIDOW)
 DB 563 PG 940
 DB 655 PG 130
 DB 1229 PG 501

149
 CLAUDE M. WEAVER AND WIFE
 BETTY J. WEAVER
 DB 1042 PG 940

151

151

Michael Baker INTERNATIONAL

Michael Baker Engineering, Inc.
 8000 Regency Parkway, Suite 600
 Cary, NC 27518
 919-463-5488

5/14/99
 I:\AUG-2016 15:02
 c:\projects\rowan\utilities\w-5313\ut_rdy24_u022_psh.dgn
 AT: CARY\WIKIDONK

UTILITIES BY OTHERS

NOTE:
 ALL PROPOSED UTILITY WORK SHOWN ON THIS SHEET WILL BE DONE BY OTHERS. NO PAYMENT WILL BE MADE TO THE CONTRACTOR FOR PROPOSED UTILITY WORK SHOWN ON THIS SHEET.

NAD 83/NSRS 2007

ALFRED RAY WILHELM
 AND WIFE
 MARGARET JOAN BROWN WIL
 DB 593 PG 602

LINDA POWERS
 DB 1050 PG 982
 PB 9995 PG 2503

AMY VENDITTI
 DB 994 PG 567
 PB 9995 PG 2503

DAVID R. EUART
 DB 757 PG 401

154
 MICHAEL HAROLD MILLER
 DB 780 PG 440
 DB 649 PG 318
 PB 9995 PG 956

MICHAEL SIDOROVIC
 KAREN S. STIREWALT
 DB 1012 PG 526
 PB 9995 PG 956

LARRY C. CHEESEMAN
 AND WIFE
 JEAN E. CHEESEMAN
 DB 786 PG 243
 DB 656 PG 578
 DB 967 PG 600

Michael Baker
INTERNATIONAL
 Michael Baker Engineering, Inc.
 8000 Regency Parkway, Suite 600
 Cary, NC 27518
 919-463-5488


ORLIN CRUSE HOUSE

153
 JANIE I. MARTIN
 AND HUSBAND
 STEPHEN S. MARTIN
 DB 878 PG 164

**DO NOT DISTURB TREES,
 ADJUST CONSTRUCTION LIMITS
 AS NEEDED TO ELIMINATE ANY
 IMPACTS PER DIRECTION OF THE
 CONSTRUCTION ENGINEER**

**REPLACE
 POLE**

**END L1 GRADE
 BEG TIP PROJECT W-5146
 -L- Sta. 295 + 35.81**

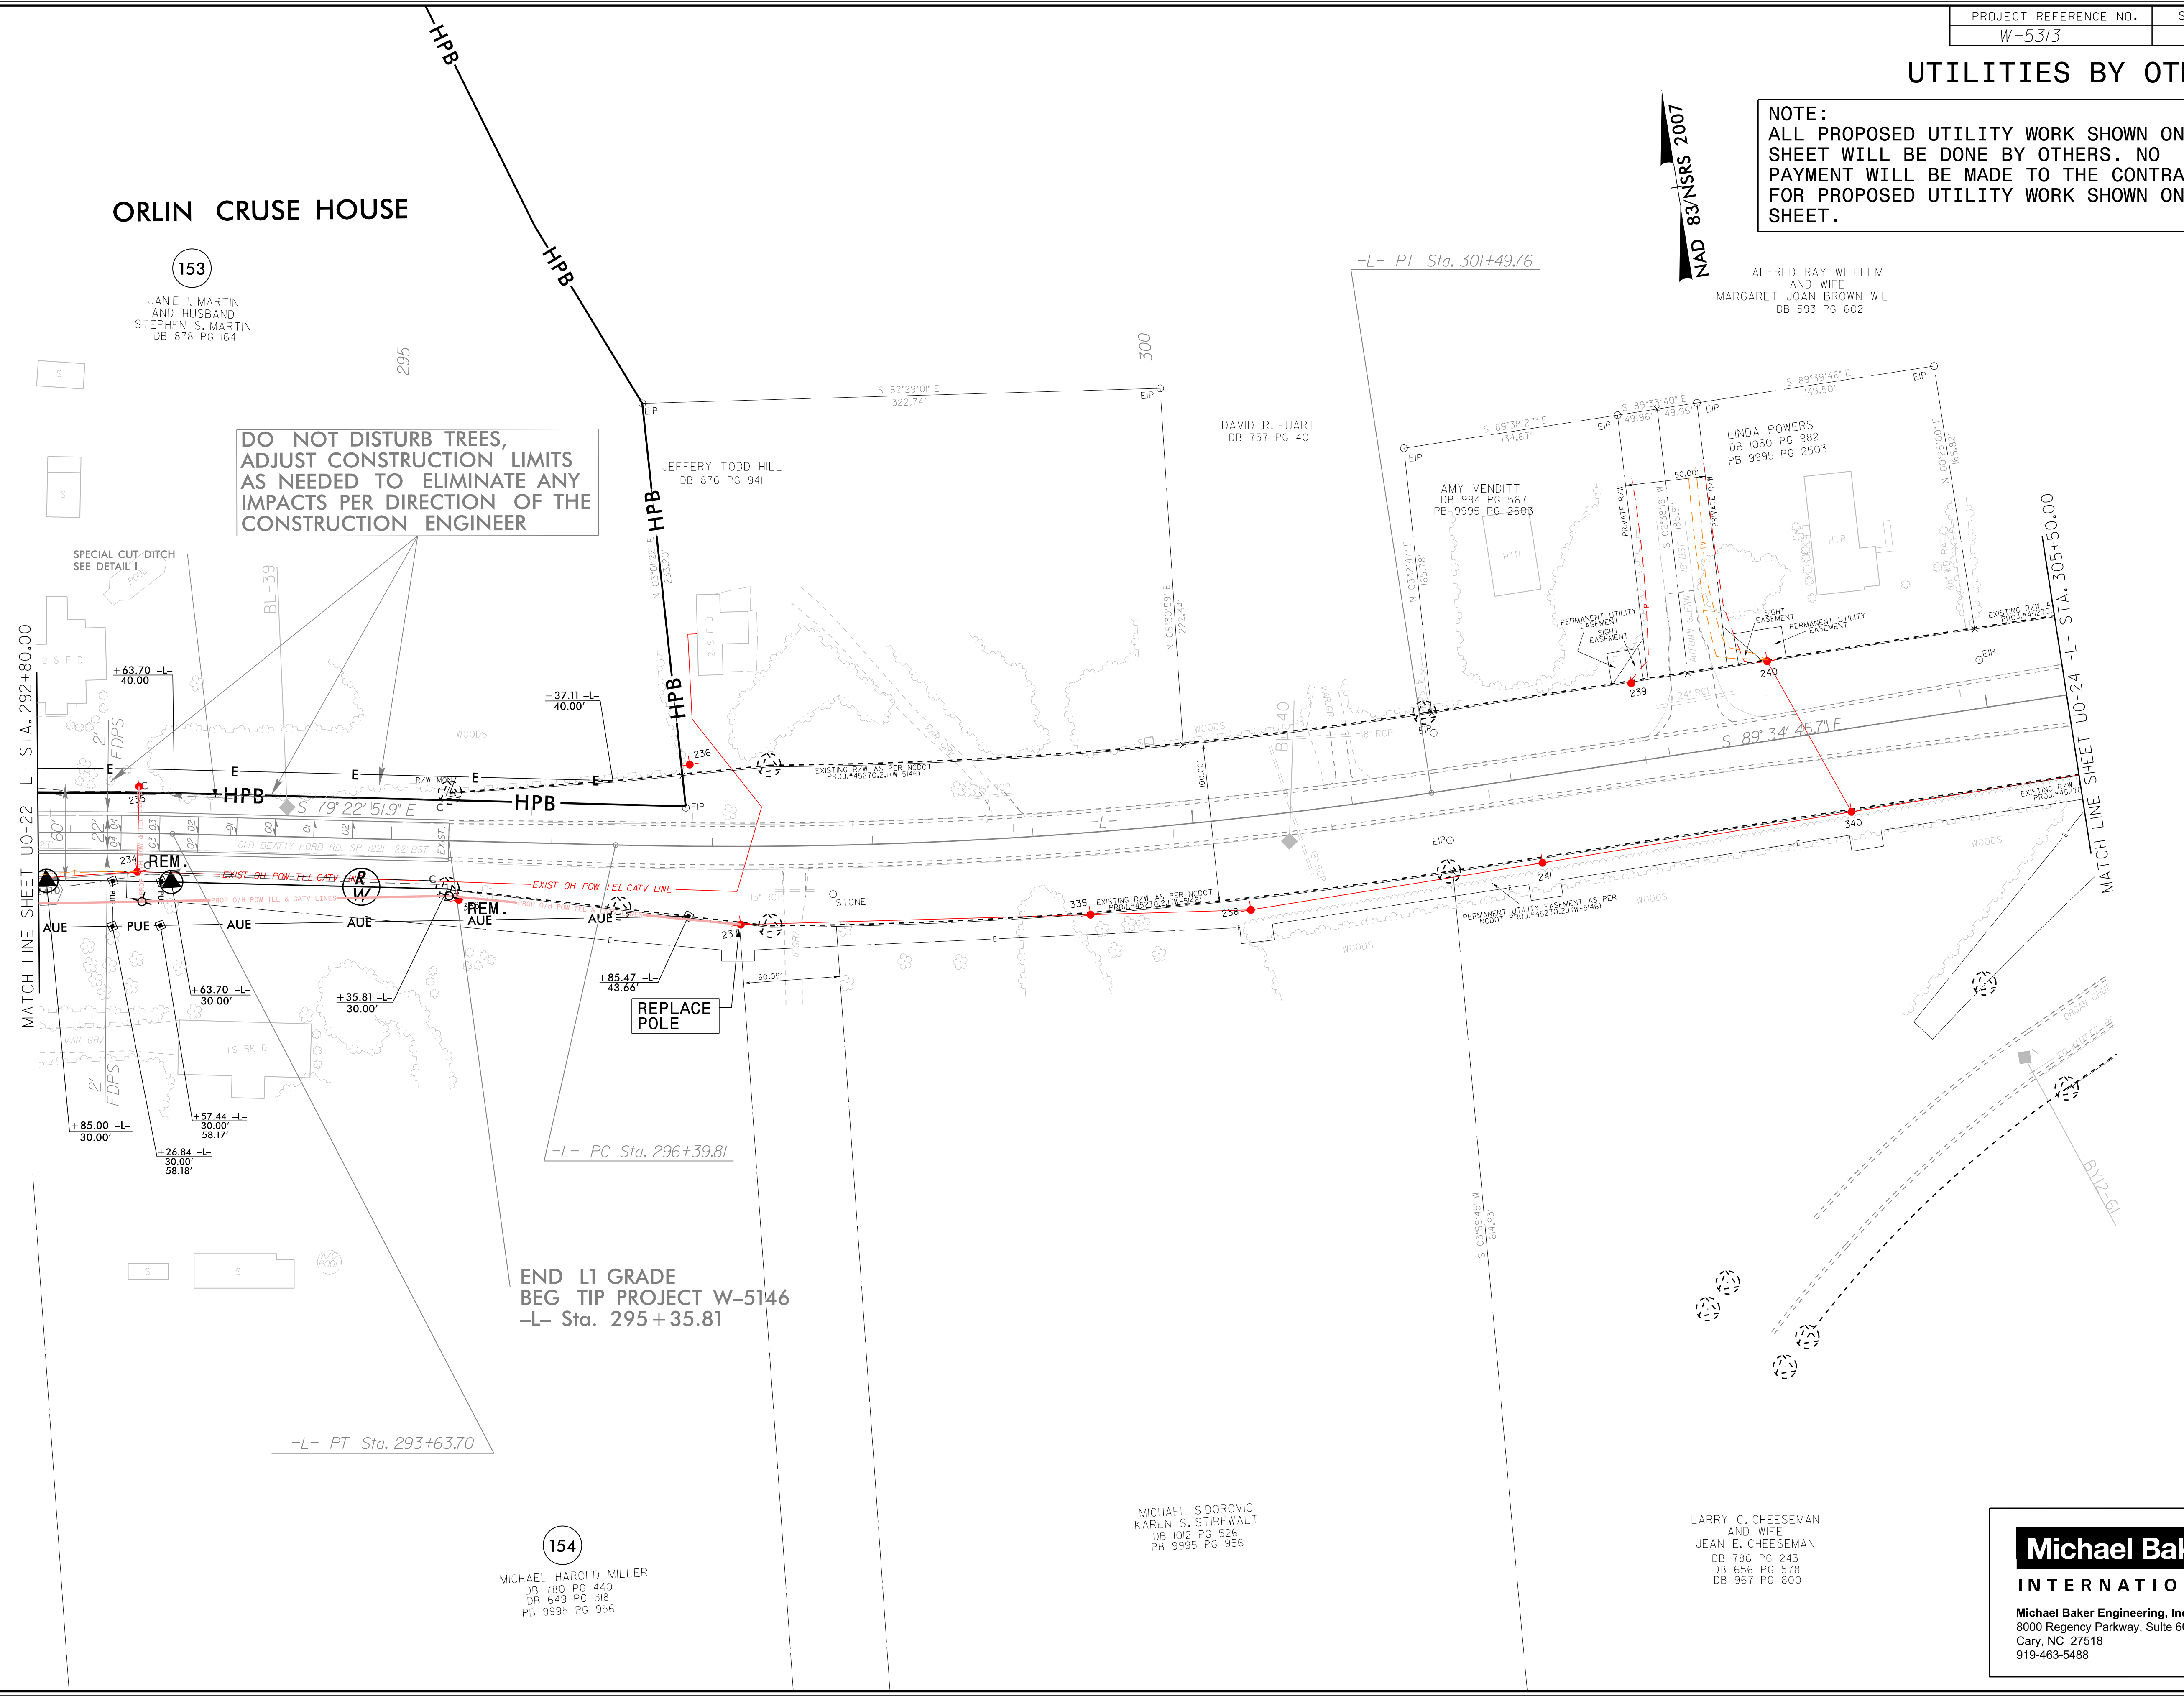


5/14/99
 I:\AUG-2016 15:02
 C:\Call Cont\proj\W-5313 Rowan County Utilities\W-5313-ut-rdy25-U023_psh.dgn
 AT CARY\WIKIDON3

UTILITIES BY OTHERS

NOTE:
 ALL PROPOSED UTILITY WORK SHOWN ON THIS SHEET WILL BE DONE BY OTHERS. NO PAYMENT WILL BE MADE TO THE CONTRACTOR FOR PROPOSED UTILITY WORK SHOWN ON THIS SHEET.

NAD 83/NSRS 2007

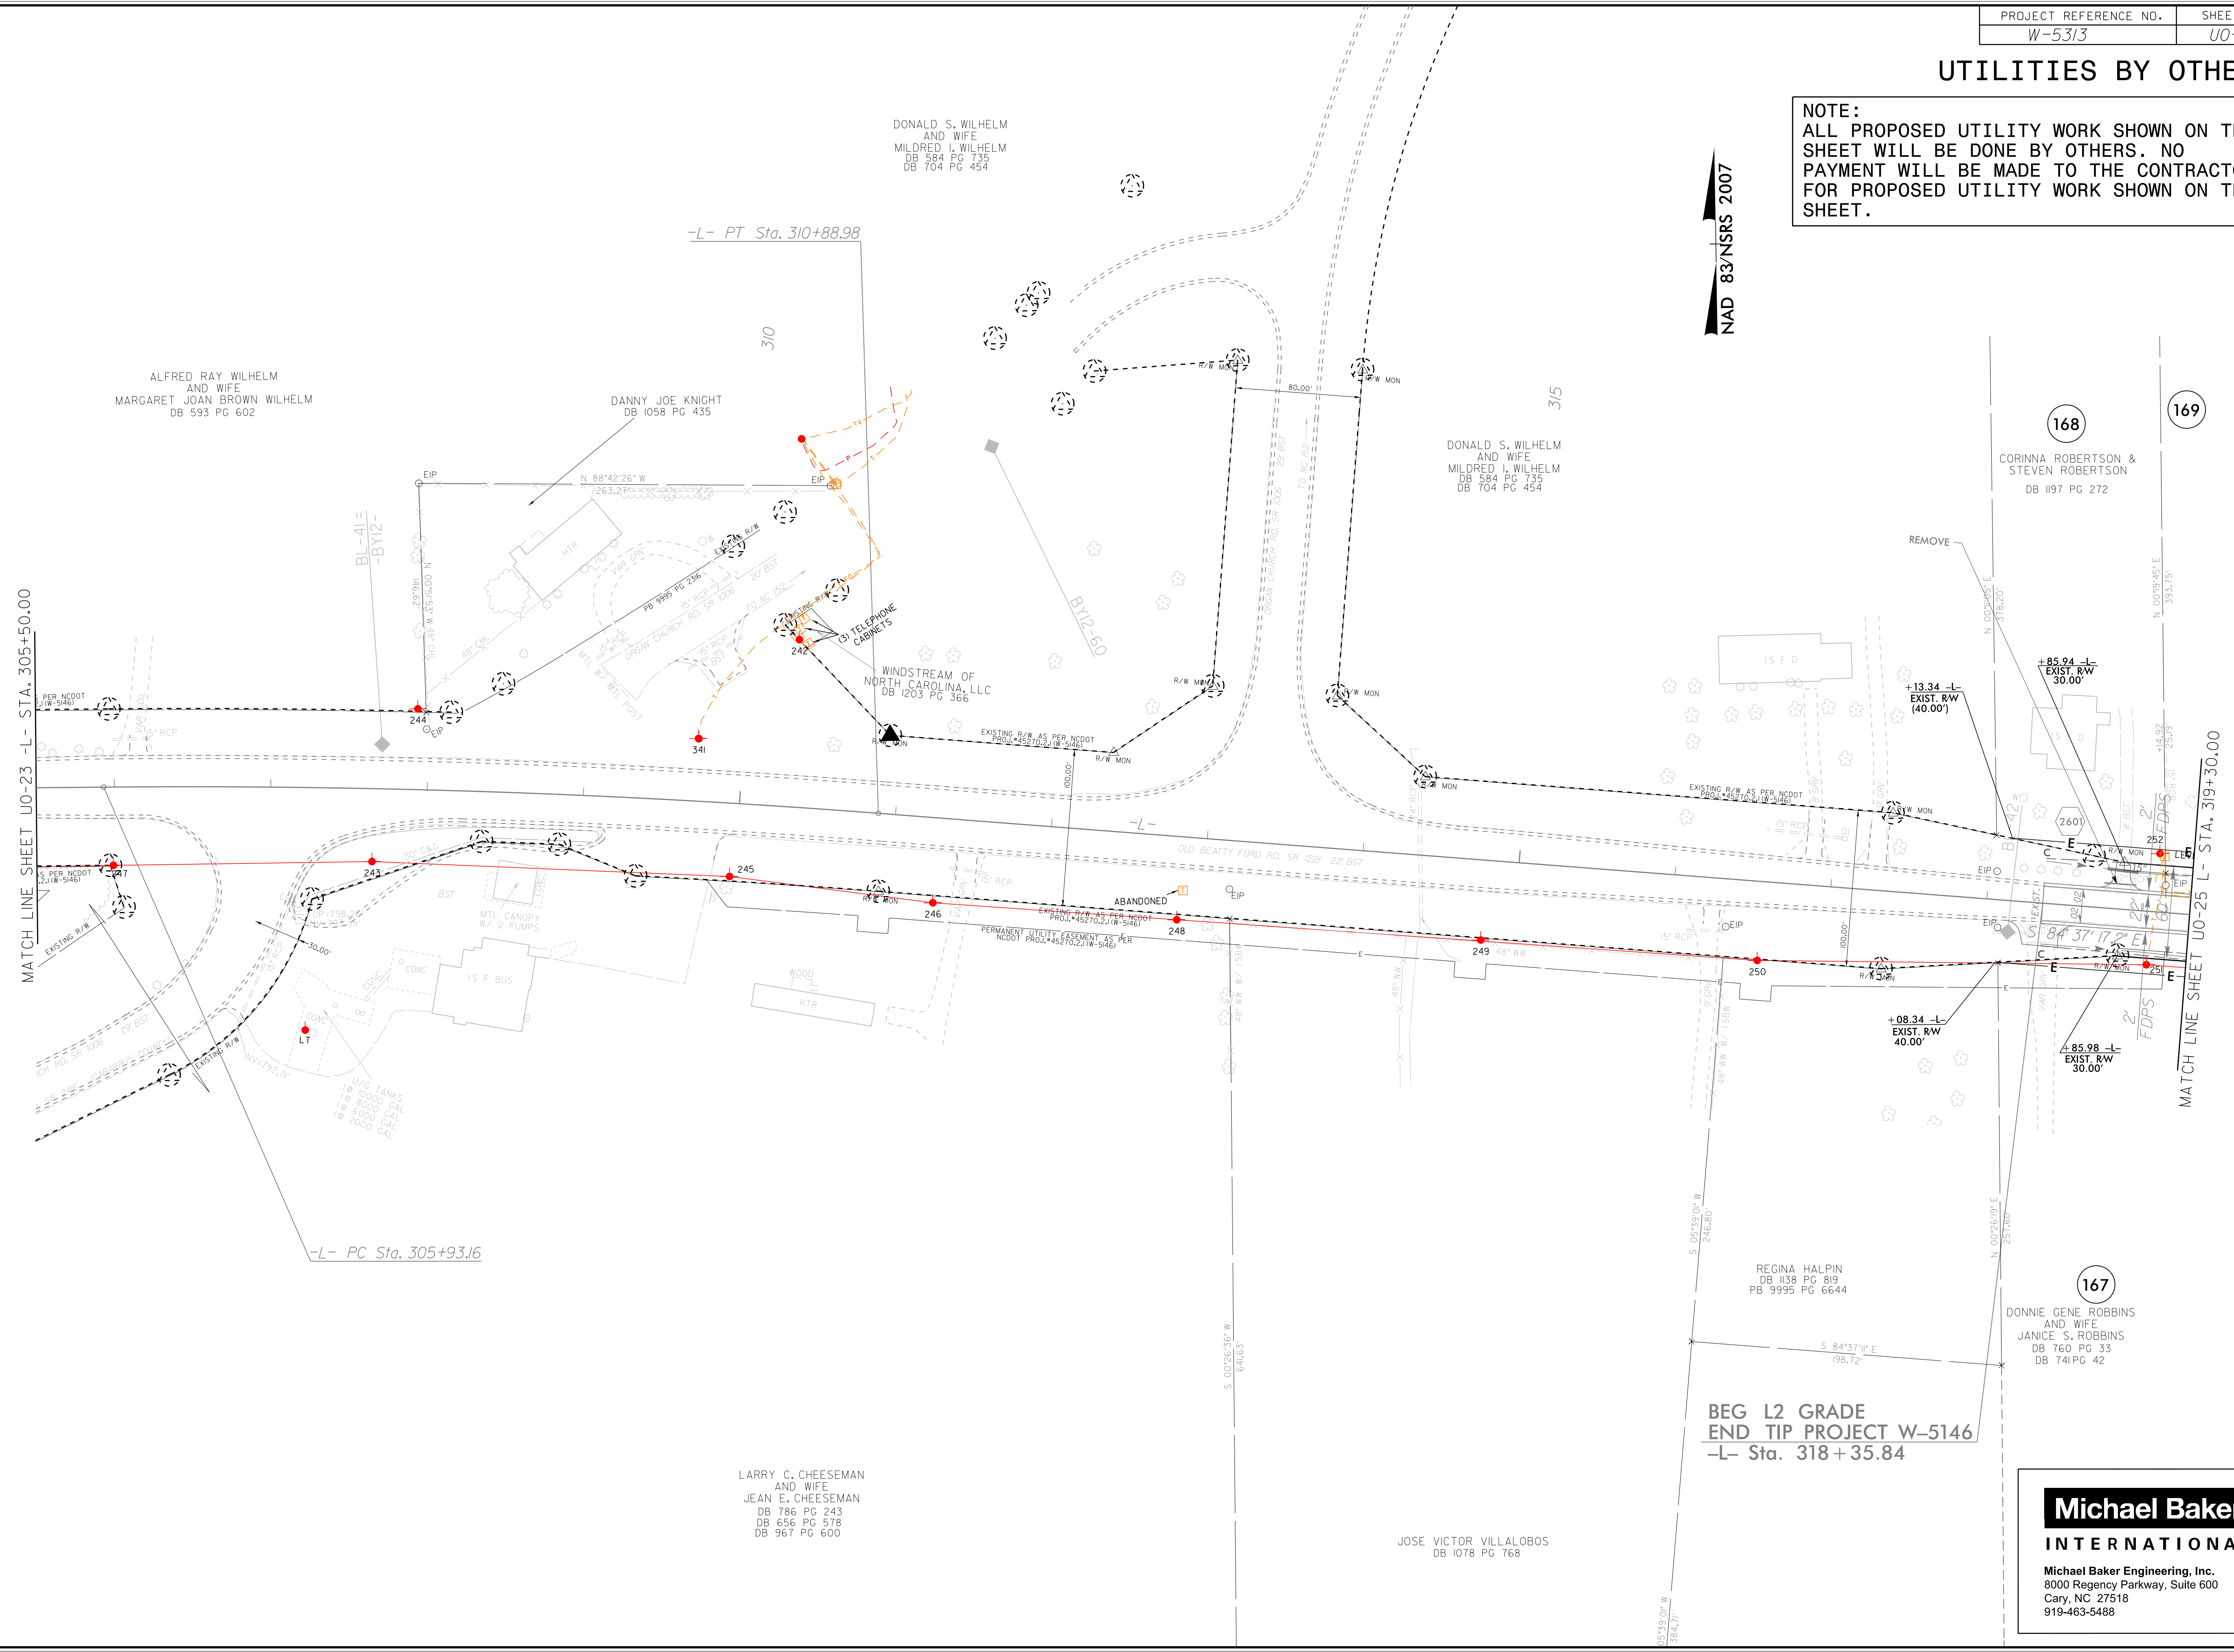

MATCH LINE SHEET U0-23 -L- STA. 305+50.00

MATCH LINE SHEET U0-25 -L- STA. 319+30.00

LARRY C. CHEESEMAN
 AND WIFE
 JEAN E. CHEESEMAN
 DB 786 PG 243
 DB 656 PG 578
 DB 967 PG 600


BEG L2 GRADE
 END TIP PROJECT W-5146
 -L- Sta. 318 + 35.84

Michael Baker
 INTERNATIONAL
 Michael Baker Engineering, Inc.
 8000 Regency Parkway, Suite 600
 Cary, NC 27518
 919-463-5488

5/14/99
 I:\AUG-2016 15:02
 C:\Users\pcc\OneDrive\Rowan County\Utilities\W-5313\ut_rdy26-U024_psh.dgn
 AT: CARY\WIKIDONK

UTILITIES BY OTHERS

NOTE:
ALL PROPOSED UTILITY WORK SHOWN ON THIS SHEET WILL BE DONE BY OTHERS. NO PAYMENT WILL BE MADE TO THE CONTRACTOR FOR PROPOSED UTILITY WORK SHOWN ON THIS SHEET.

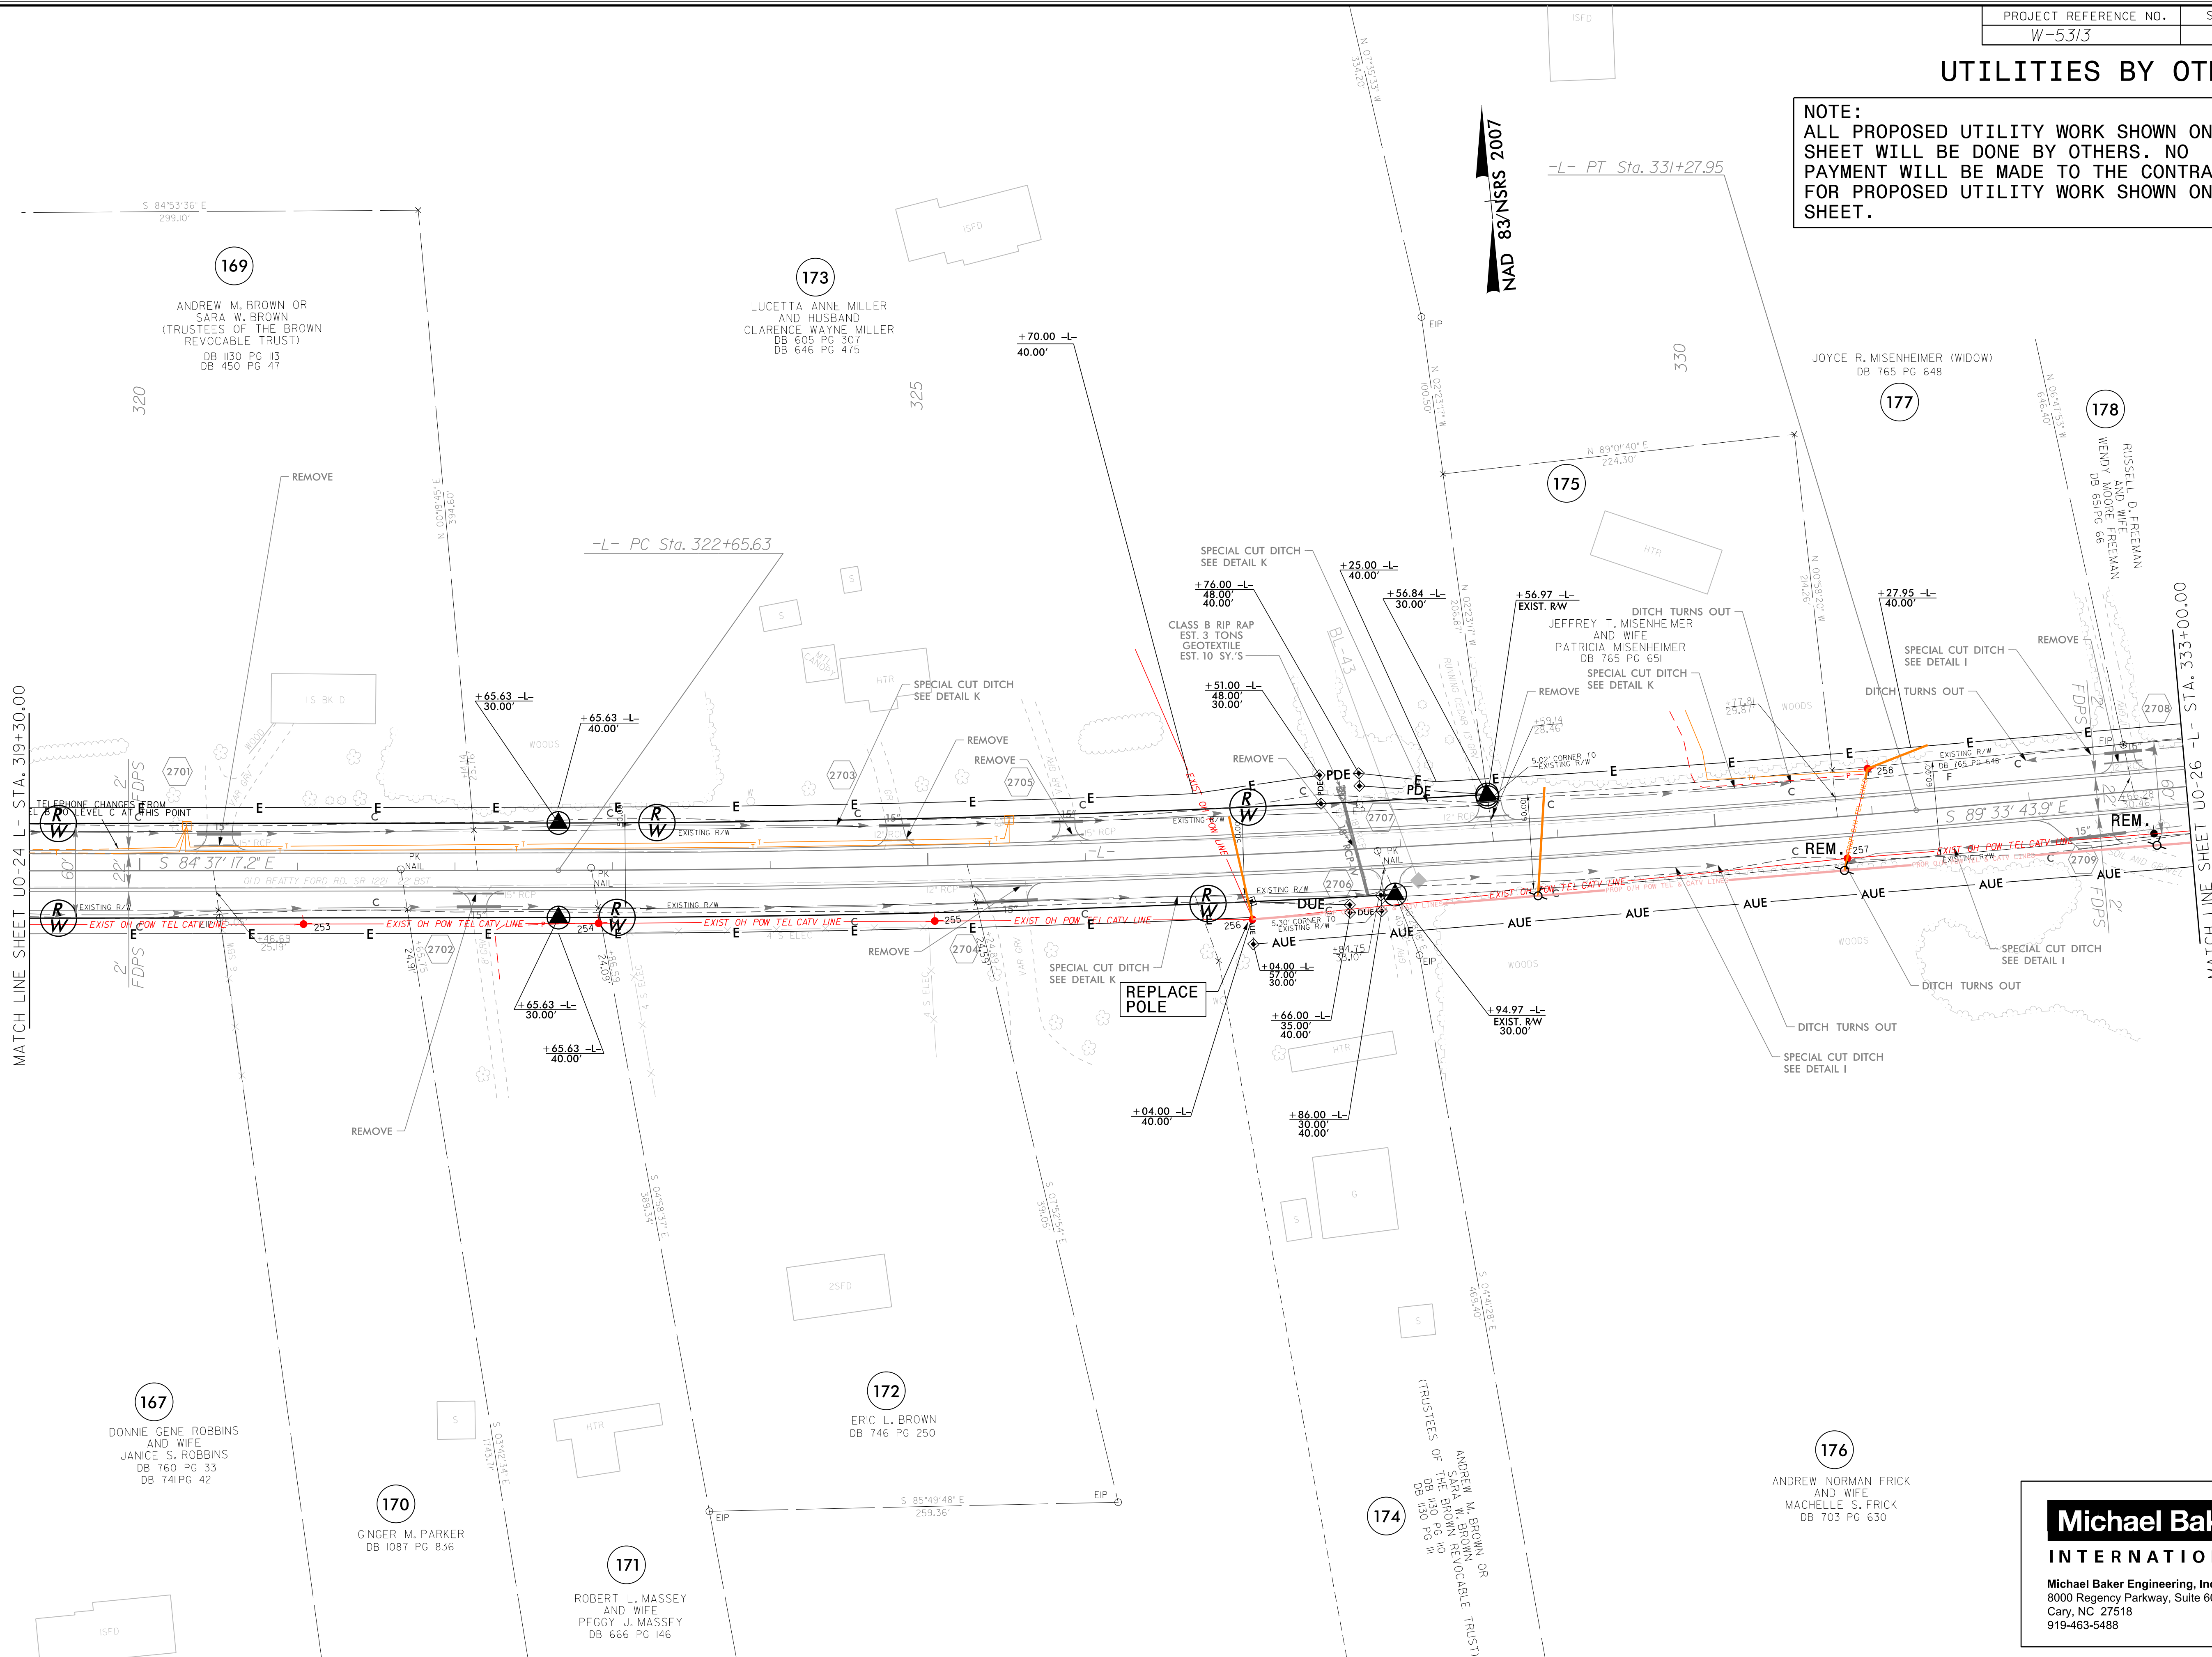


Michael Baker
INTERNATIONAL
Michael Baker Engineering, Inc.
8000 Regency Parkway, Suite 600
Cary, NC 27518
919-463-5488

5/14/99
 I:\AUG-2016\1502
 c:\cadd\cadd\rowan\rowan\utilities\W-5313\rowan\utilities\W-5313\ut_rdy27_U025_psb.dgn
 AT CARY\WIKIDON\3

UTILITIES BY OTHERS

NOTE:
ALL PROPOSED UTILITY WORK SHOWN ON THIS SHEET WILL BE DONE BY OTHERS. NO PAYMENT WILL BE MADE TO THE CONTRACTOR FOR PROPOSED UTILITY WORK SHOWN ON THIS SHEET.

NAD 83/NRS 2007

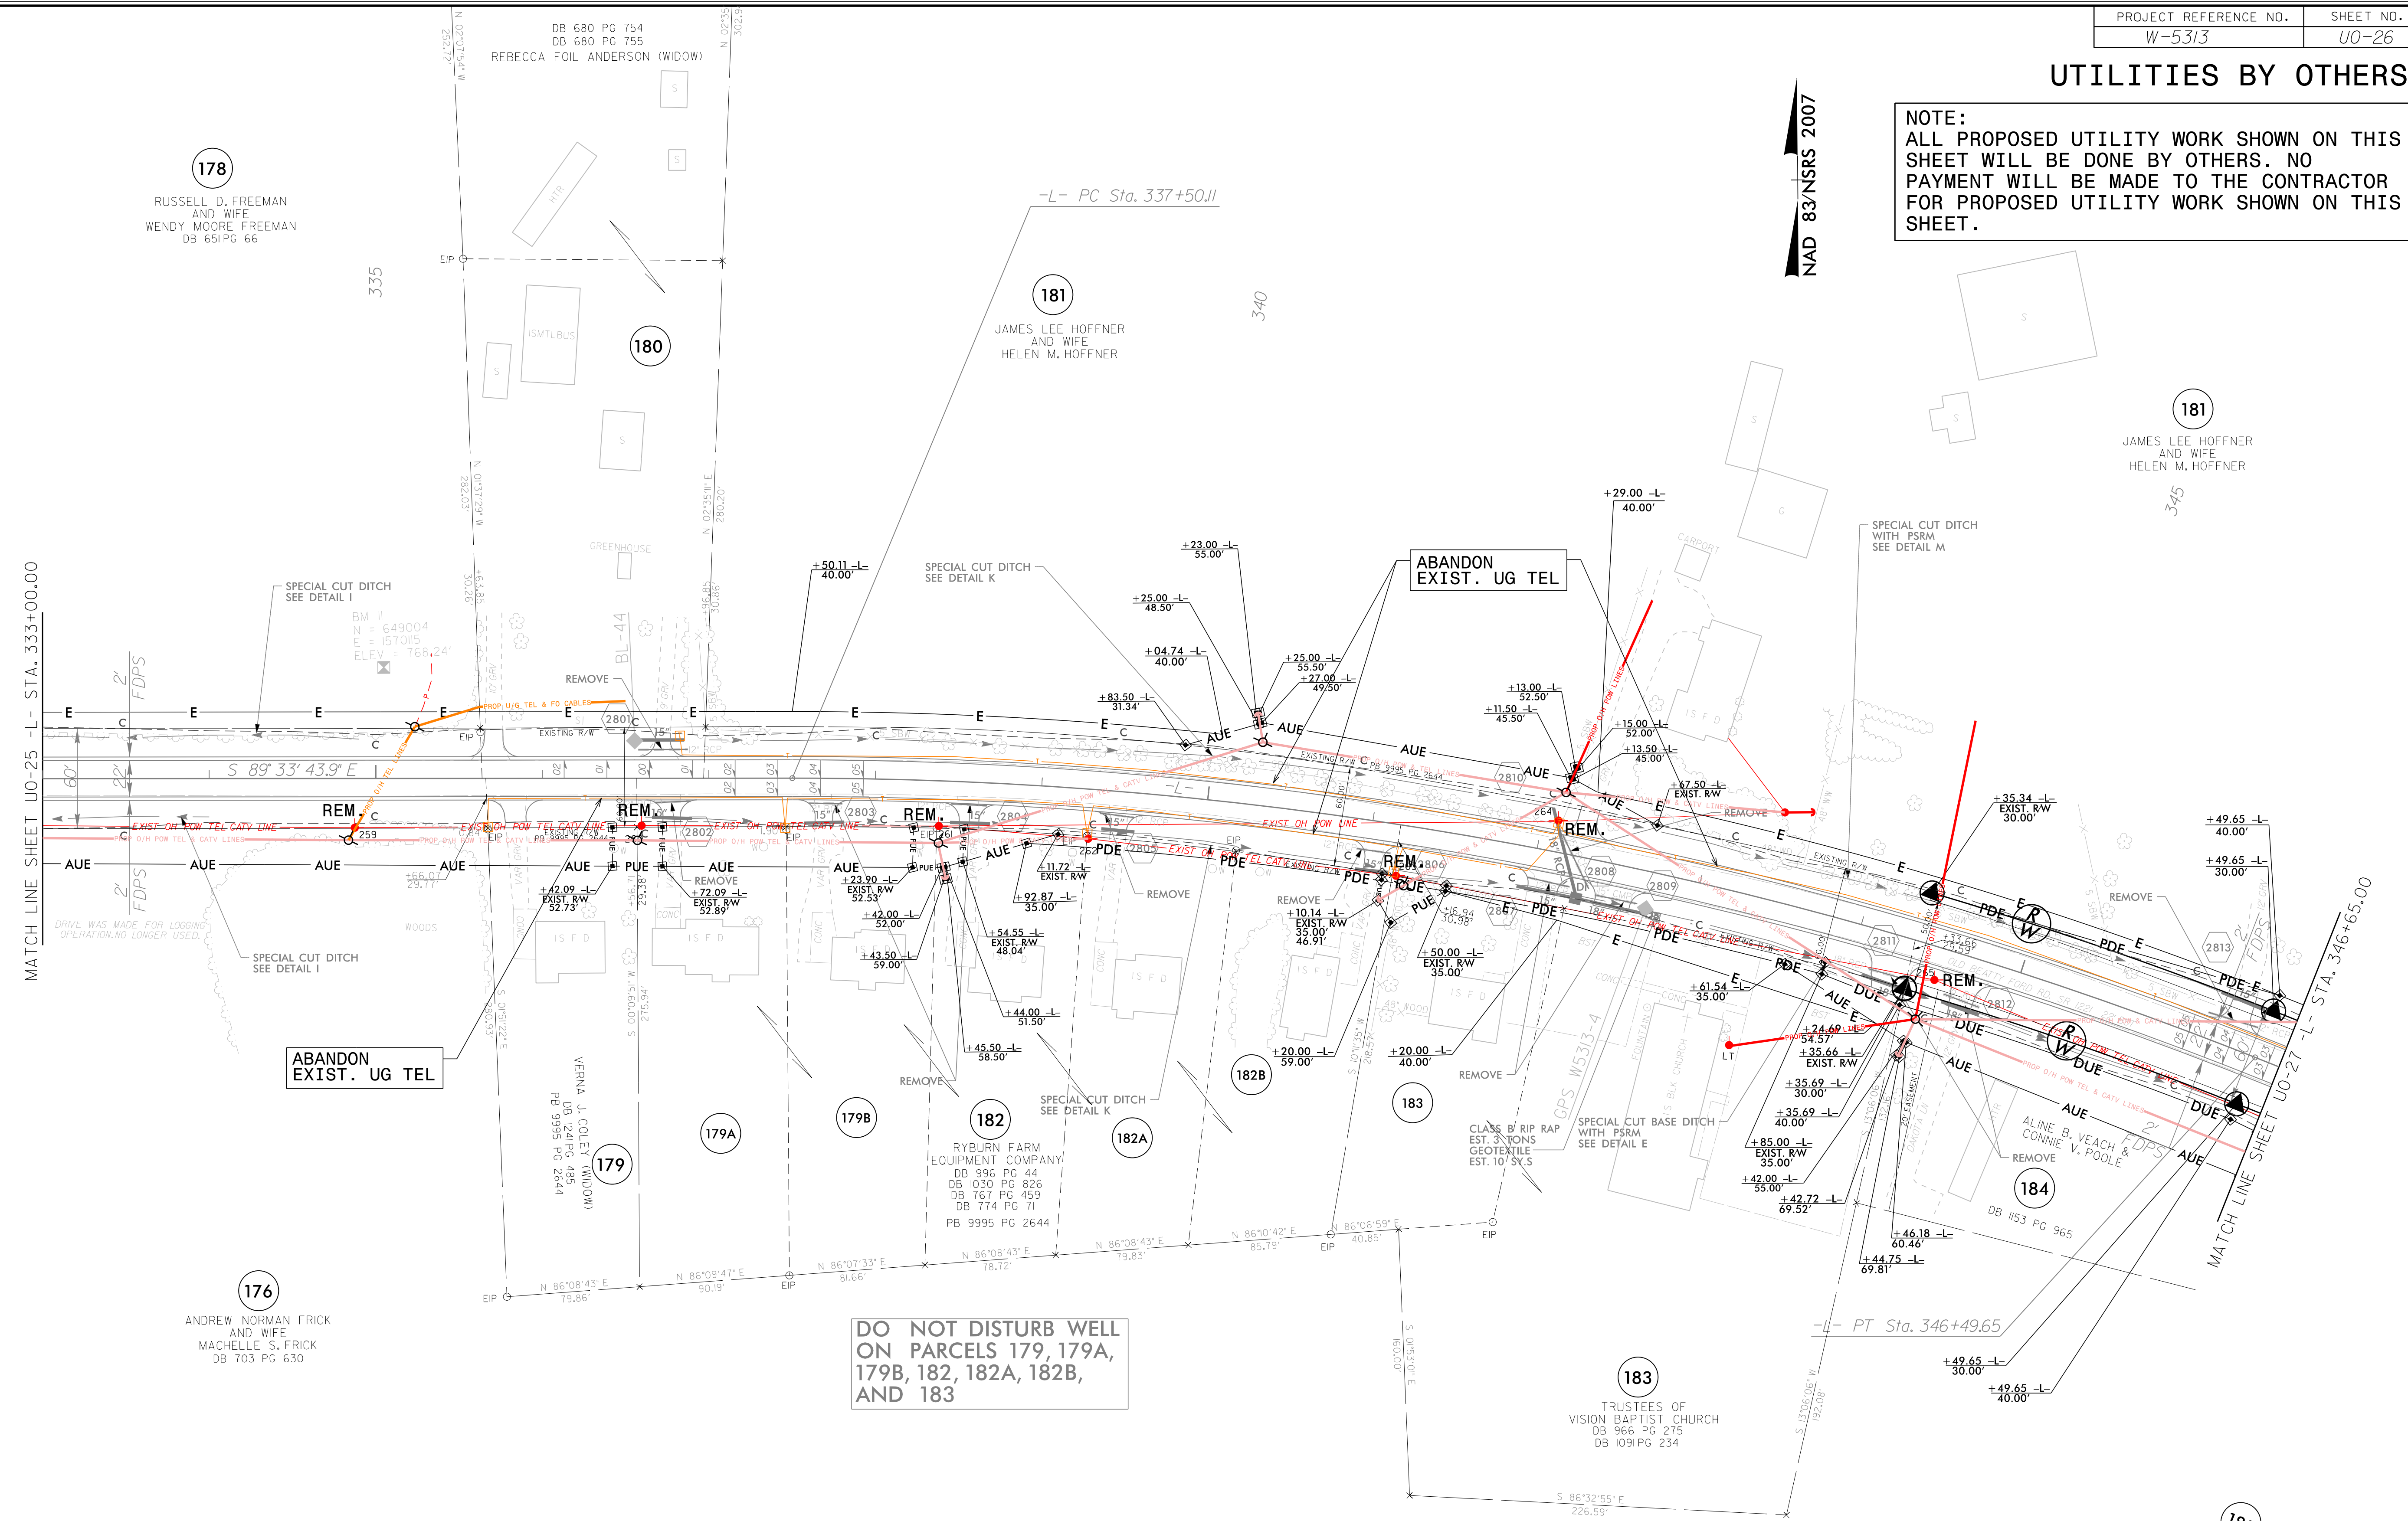


DO NOT DISTURB WELL ON PARCELS 179, 179A, 179B, 182, 182A, 182B, AND 183

Michael Baker INTERNATIONAL
 Michael Baker Engineering, Inc.
 8000 Regency Parkway, Suite 600
 Cary, NC 27518
 919-463-5488

5/14/99
 I:\AUG-2016 15:02
 Call Project\W-5313 Rowan County Utilities\W-5313-ut_rdy28-UD26_psh.dgn
 AT CARTRIDGE

UTILITIES BY OTHERS

NOTE:
ALL PROPOSED UTILITY WORK SHOWN ON THIS SHEET WILL BE DONE BY OTHERS. NO PAYMENT WILL BE MADE TO THE CONTRACTOR FOR PROPOSED UTILITY WORK SHOWN ON THIS SHEET.

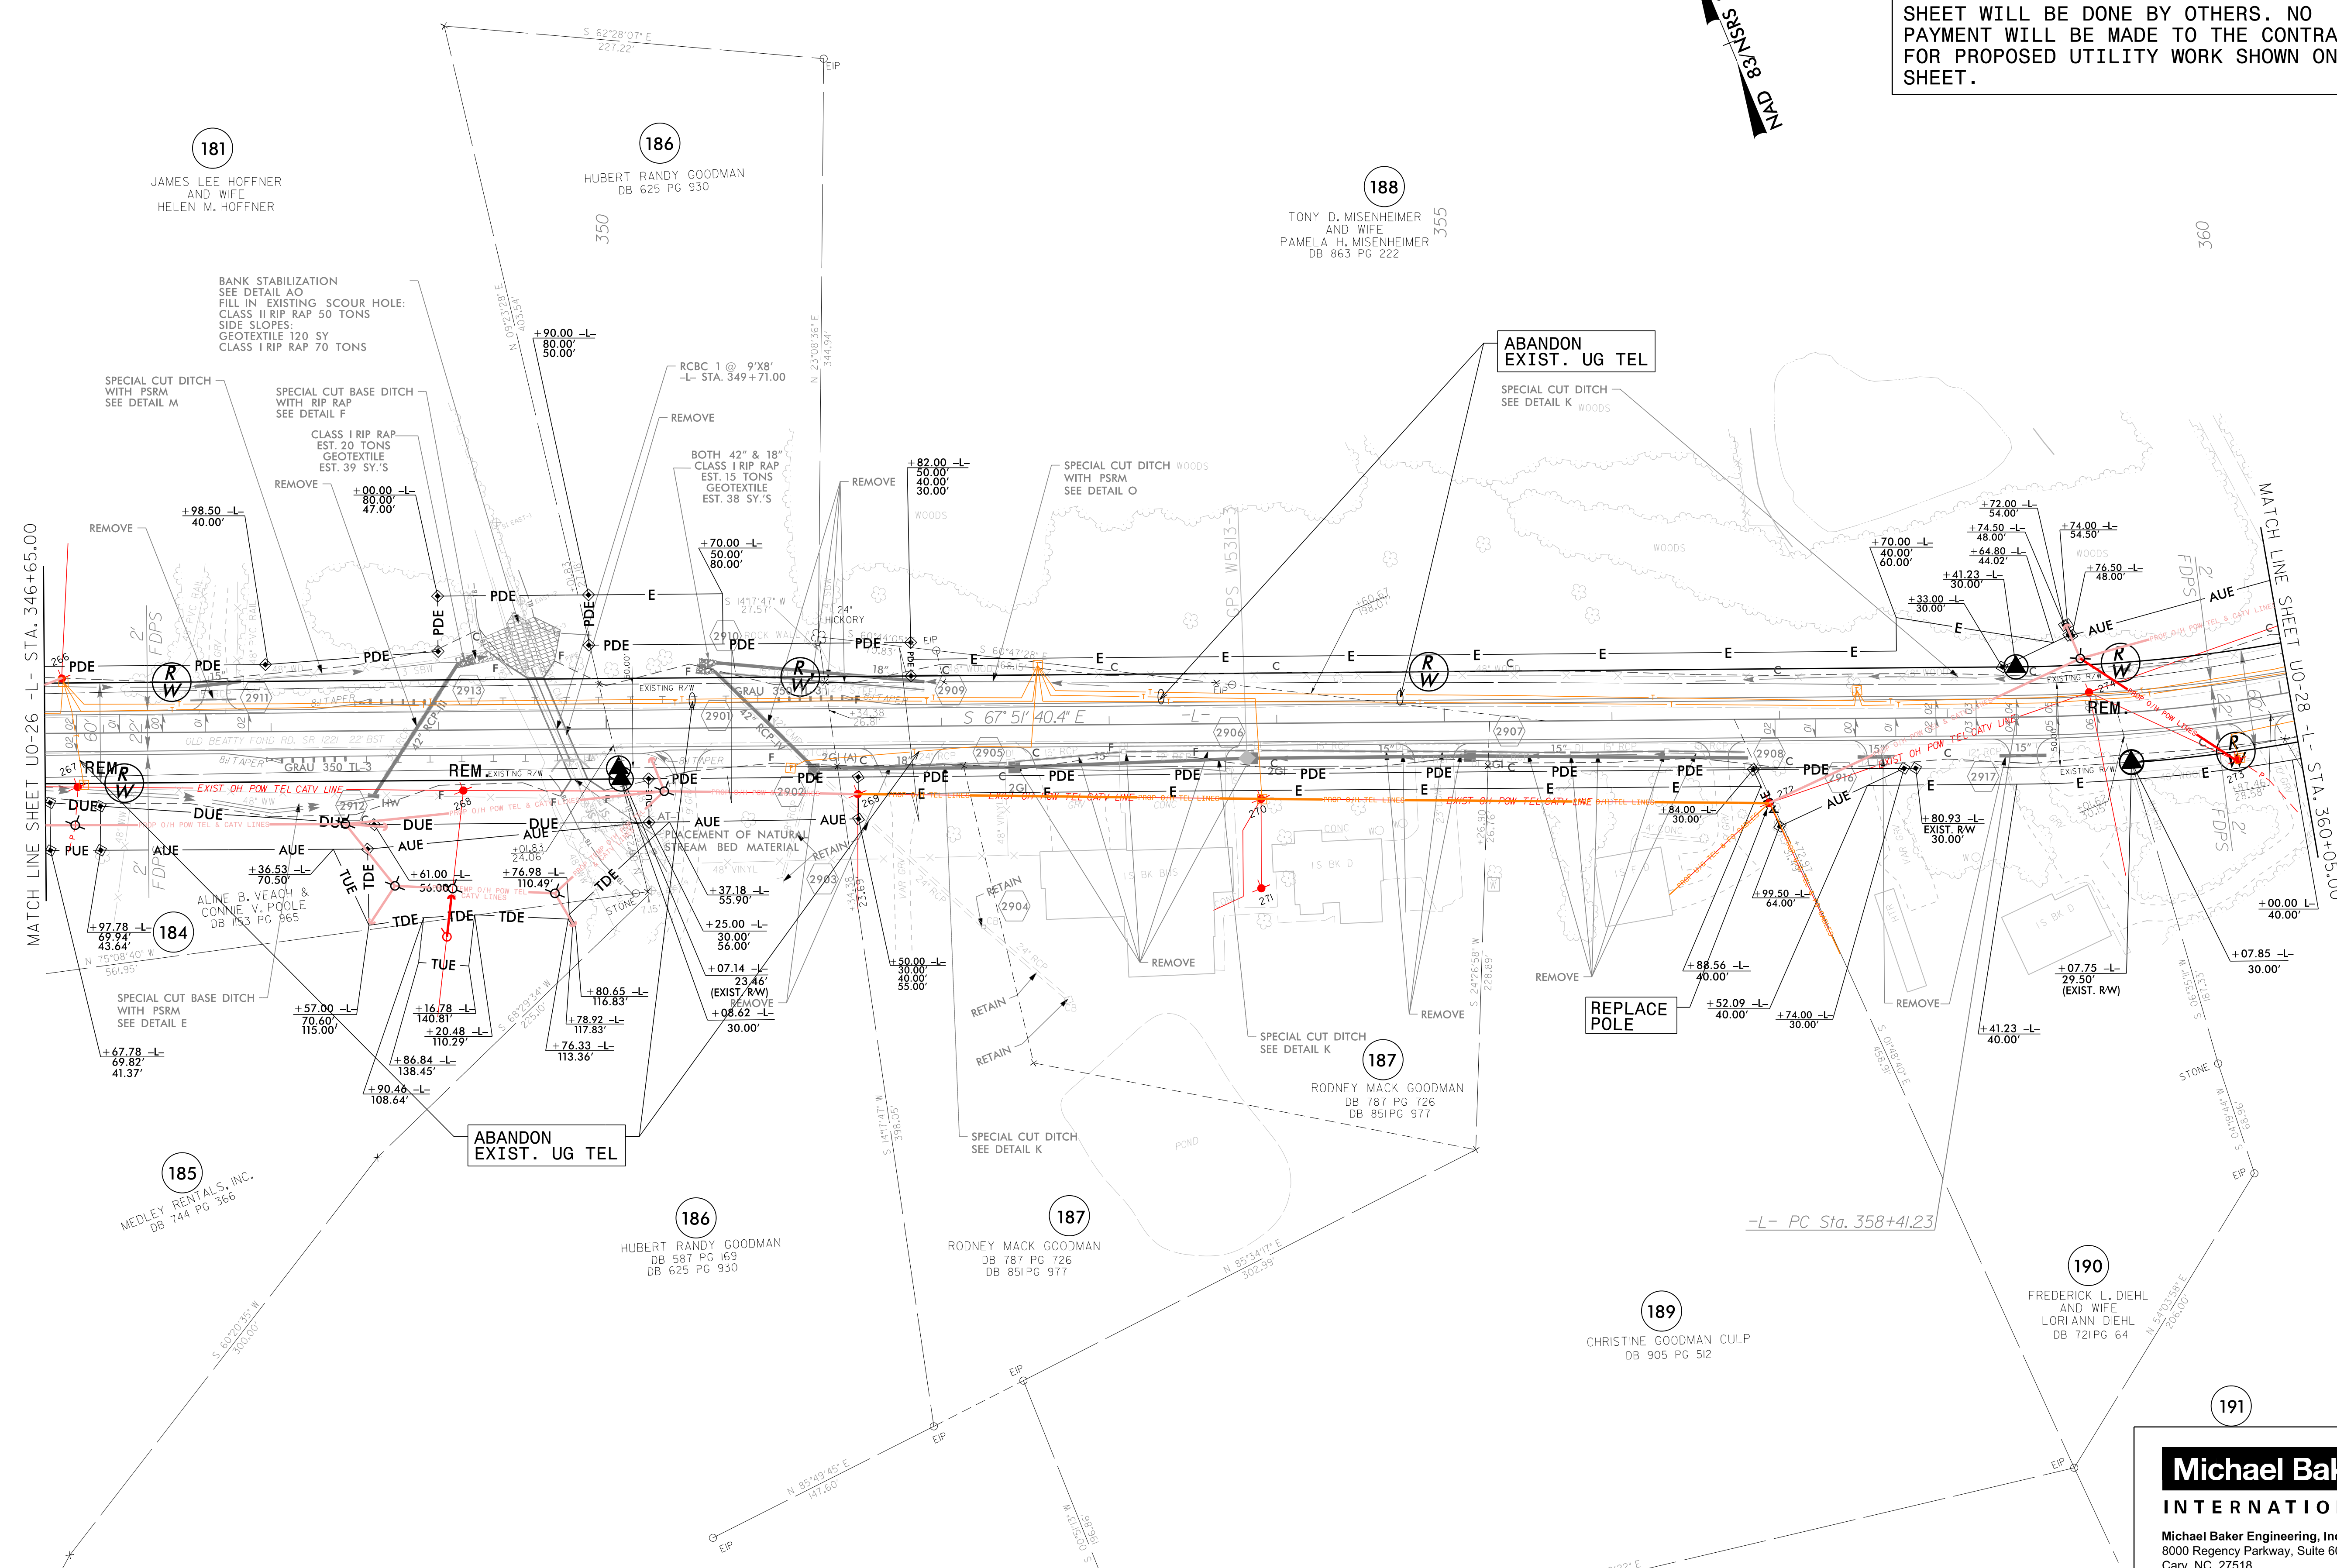

100' 3/8\"/>


5/14/99
I:\AUG-2016 15:02
C:\Users\pcc\OneDrive\Documents\Projects\W-5313\Rowan County Utilities\W-5313-ut-rdy29-U027_psh.dgn
AT CARY\WIKIDON3

Michael Baker
INTERNATIONAL
Michael Baker Engineering, Inc.
8000 Regency Parkway, Suite 600
Cary, NC 27518
919-463-5488

UTILITIES BY OTHERS

NOTE:
ALL PROPOSED UTILITY WORK SHOWN ON THIS SHEET WILL BE DONE BY OTHERS. NO PAYMENT WILL BE MADE TO THE CONTRACTOR FOR PROPOSED UTILITY WORK SHOWN ON THIS SHEET.

5/14/99
11-AUG-2016 15:02
C:\Users\jwright\OneDrive\Documents\Projects\W-5313 Rowan County Utilities\W-5313-ut_rdy30-UO28_psh.dgn
AT: CARY\WIKIDONK

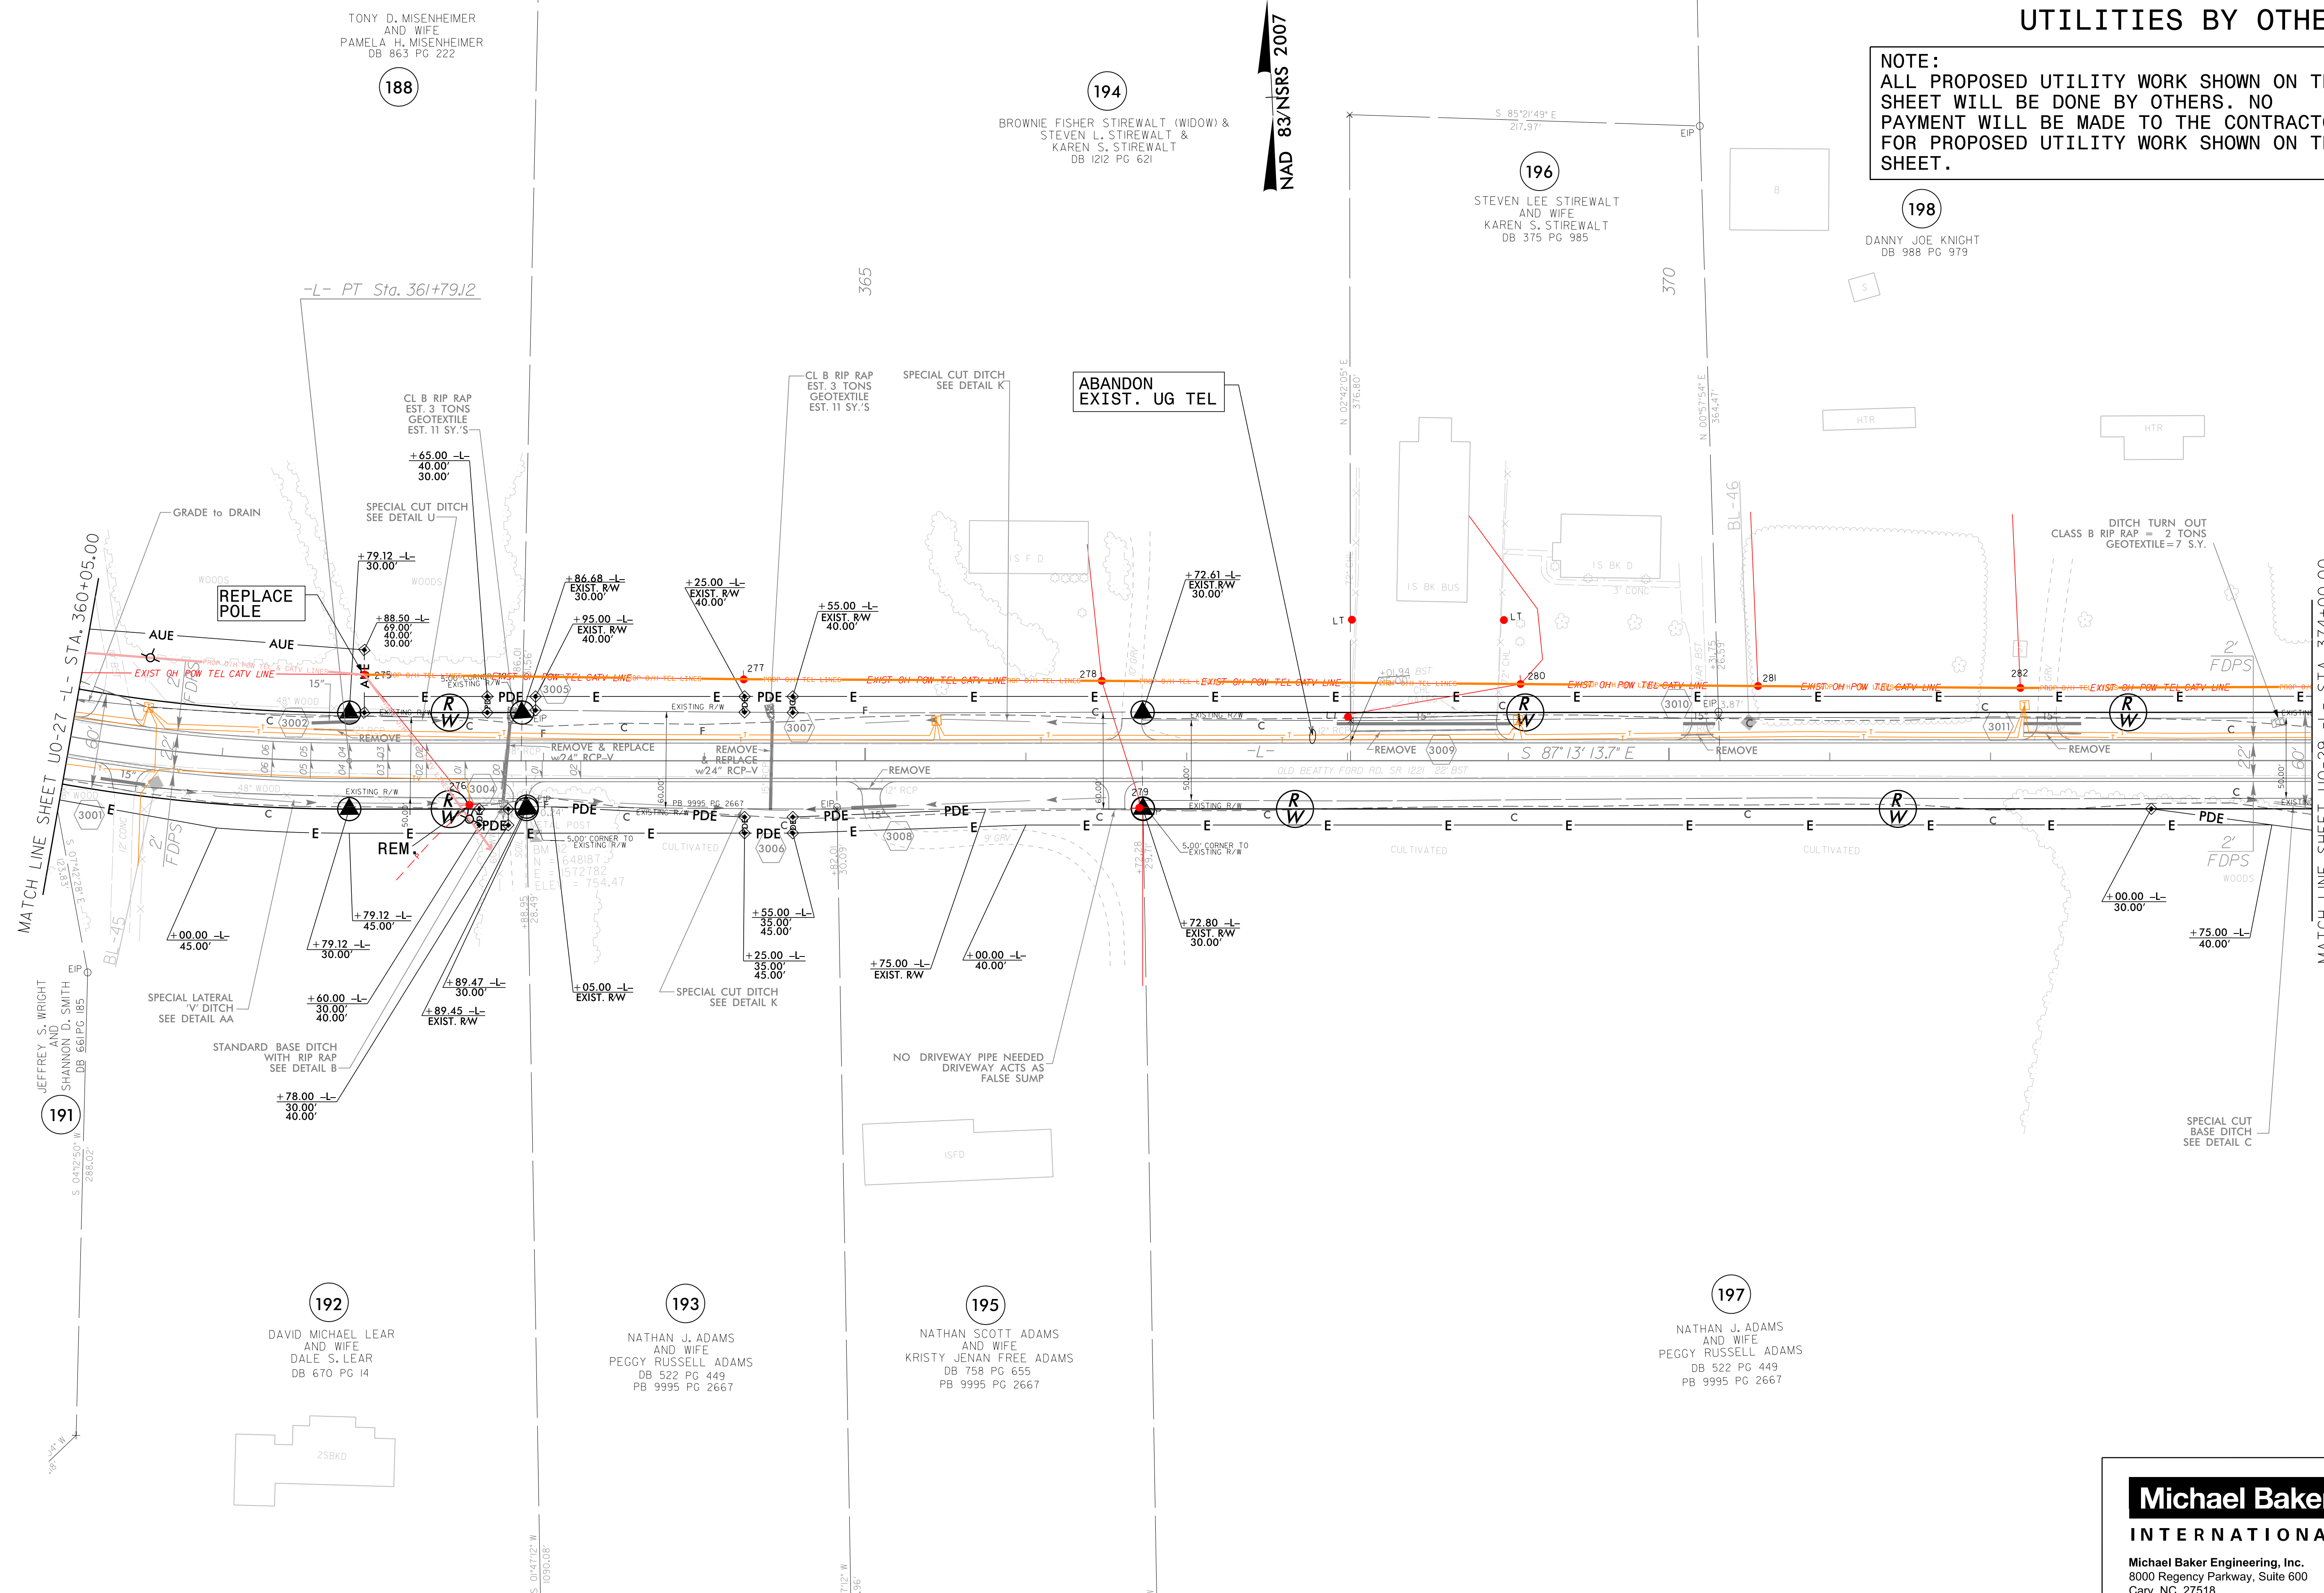

TONY D. MISENHEIMER AND WIFE
PAMELA H. MISENHEIMER
DB 863 PG 222

188

BROWNIE FISHER STIREWALT (WIDOW) & STEVEN L. STIREWALT & KAREN S. STIREWALT
DB 1212 PG 621

194

STEVEN LEE STIREWALT AND WIFE
KAREN S. STIREWALT
DB 375 PG 985

196

DANNY JOE KNIGHT
DB 988 PG 979

198

DAVID MICHAEL LEAR AND WIFE
DALE S. LEAR
DB 670 PG 14

192

NATHAN J. ADAMS AND WIFE
PEGGY RUSSELL ADAMS
DB 522 PG 449
PB 9995 PG 2667

193

NATHAN SCOTT ADAMS AND WIFE
KRISTY JENAN FREE ADAMS
DB 758 PG 655
PB 9995 PG 2667

195

NATHAN J. ADAMS AND WIFE
PEGGY RUSSELL ADAMS
DB 522 PG 449
PB 9995 PG 2667


197

Michael Baker
INTERNATIONAL
Michael Baker Engineering, Inc.
8000 Regency Parkway, Suite 600
Cary, NC 27518
919-463-5488

UTILITIES BY OTHERS

NOTE:
 ALL PROPOSED UTILITY WORK SHOWN ON THIS SHEET WILL BE DONE BY OTHERS. NO PAYMENT WILL BE MADE TO THE CONTRACTOR FOR PROPOSED UTILITY WORK SHOWN ON THIS SHEET.

NAD 83/NSRS 2007

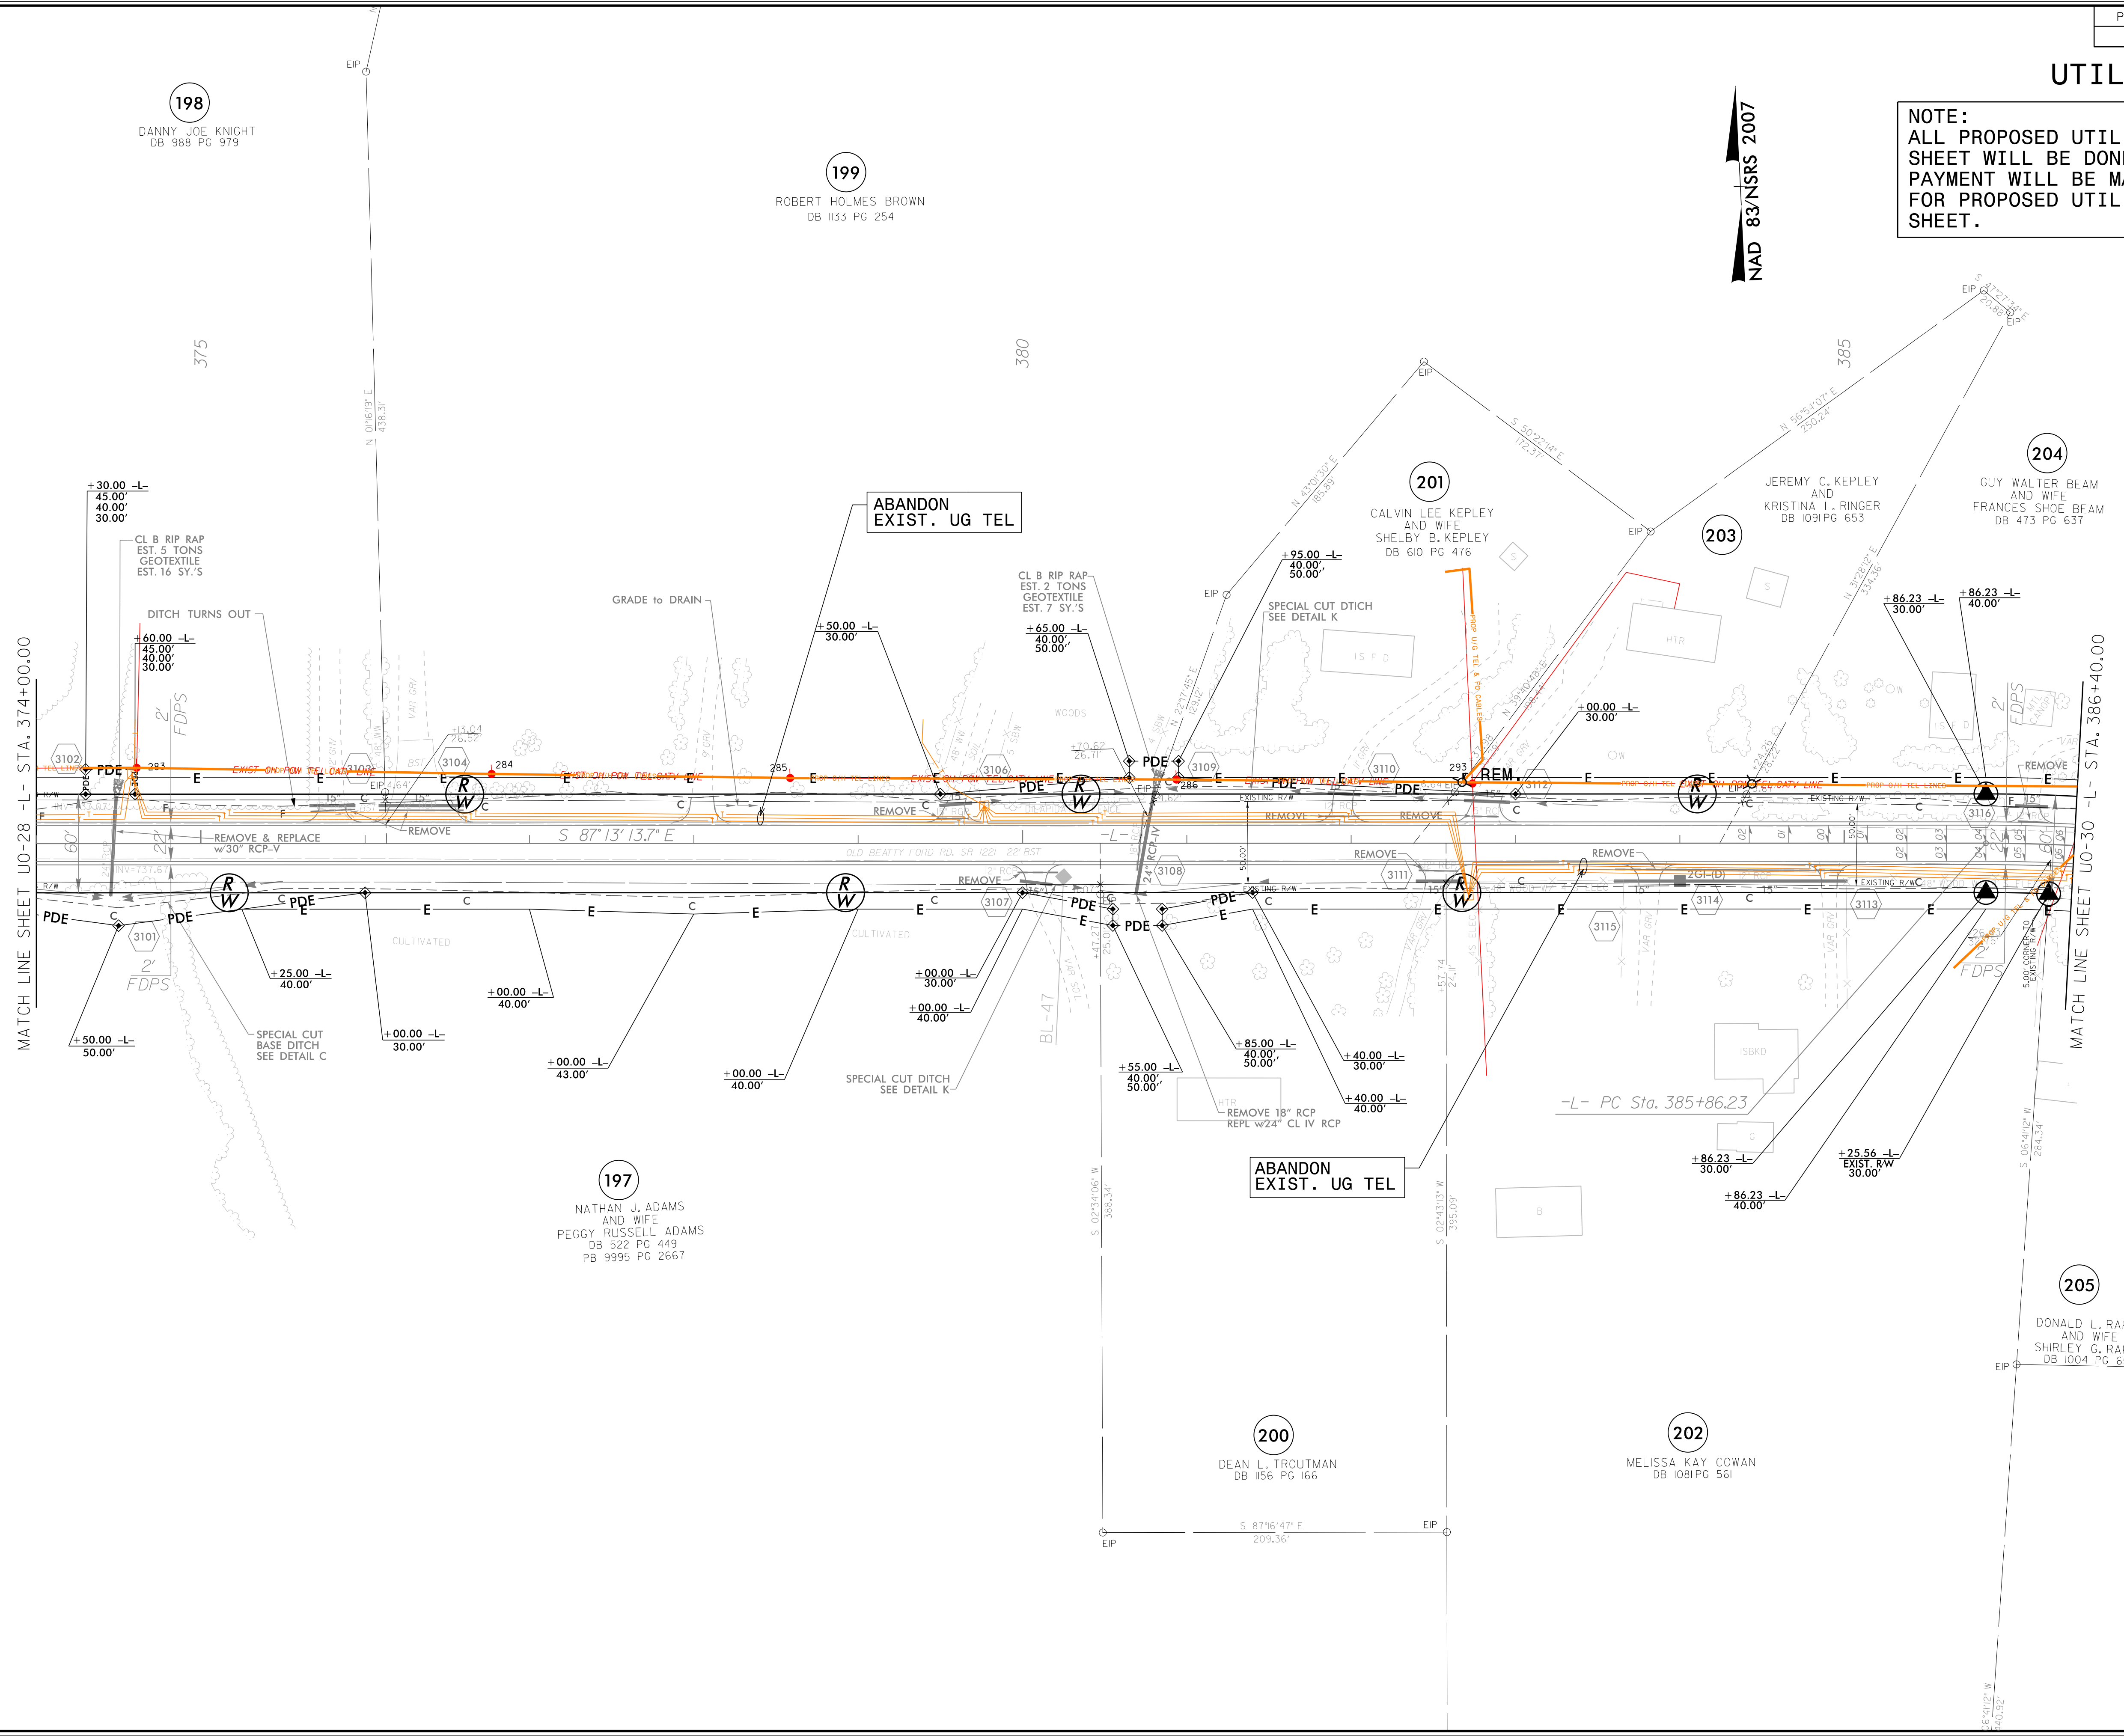

198
 DANNY JOE KNIGHT
 DB 988 PG 979

199
 ROBERT HOLMES BROWN
 DB 1133 PG 254

201
 CALVIN LEE KEPLEY
 AND WIFE
 SHELBY B. KEPLEY
 DB 610 PG 476

203
 JEREMY C. KEPLEY
 AND WIFE
 KRISTINA L. RINGER
 DB 1091 PG 653

204
 GUY WALTER BEAM
 AND WIFE
 FRANCES SHOE BEAM
 DB 473 PG 637

197
 NATHAN J. ADAMS
 AND WIFE
 PEGGY RUSSELL ADAMS
 DB 522 PG 449
 PB 9995 PG 2667

200
 DEAN L. TROUTMAN
 DB 1156 PG 166

202
 MELISSA KAY COWAN
 DB 1081 PG 561

205
 DONALD L. RAKES
 AND WIFE
 SHIRLEY G. RAKES
 DB 1004 PG 65


Michael Baker
INTERNATIONAL
 Michael Baker Engineering, Inc.
 8000 Regency Parkway, Suite 600
 Cary, NC 27518
 919-463-5488

5/14/2016 15:02
 C:\Users\jcarroll\Documents\Projects\W-5313\Rowan County Utilities\W-5313\ut_rdy31.LIN29_psb.dgn
 11-AUG-2016 15:02
 C:\Users\jcarroll\Documents\Projects\W-5313\Rowan County Utilities\W-5313\ut_rdy31.LIN29_psb.dgn
 11-AUG-2016 15:02
 C:\Users\jcarroll\Documents\Projects\W-5313\Rowan County Utilities\W-5313\ut_rdy31.LIN29_psb.dgn

UTILITIES BY OTHERS

NOTE:
ALL PROPOSED UTILITY WORK SHOWN ON THIS SHEET WILL BE DONE BY OTHERS. NO PAYMENT WILL BE MADE TO THE CONTRACTOR FOR PROPOSED UTILITY WORK SHOWN ON THIS SHEET.

5/14/99
 I:\AUG-2016 15c03
 -Call Contr\ec\W-5313 Rowan County Utilities\W-5313-ut.-rdy32-U030_psh.dgn
 -AT CARY\WIKIDONK

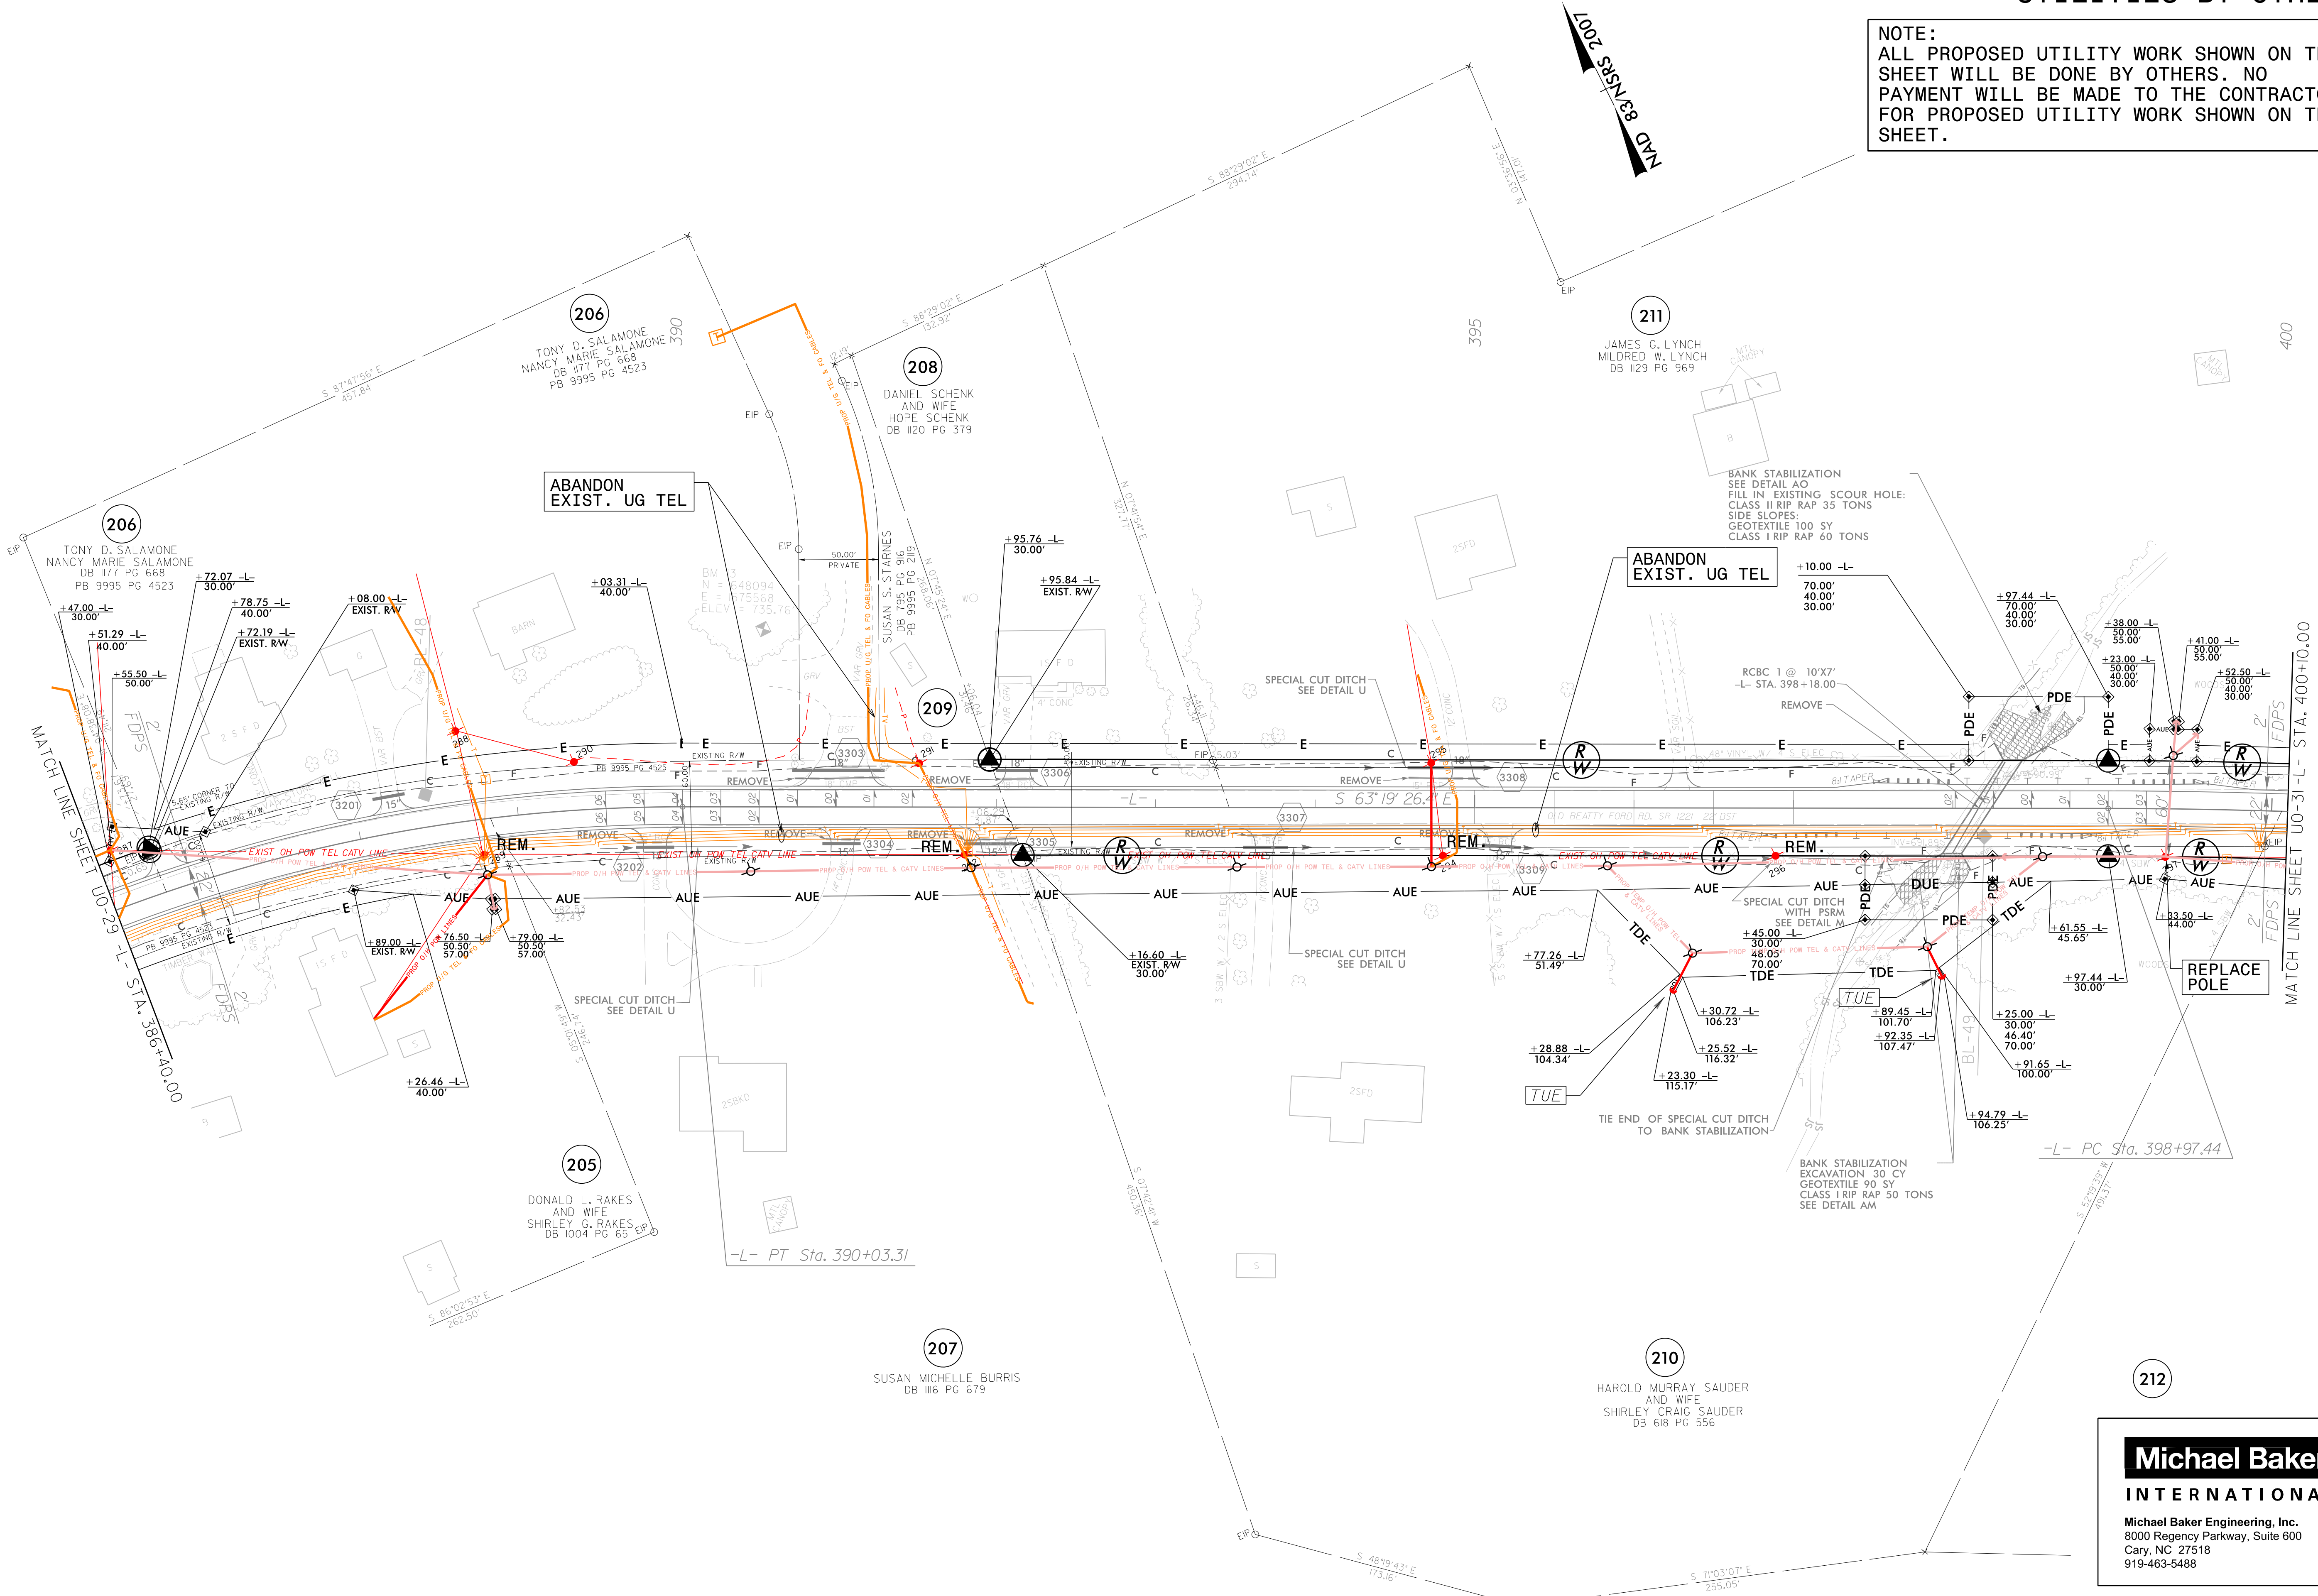


Michael Baker
INTERNATIONAL

Michael Baker Engineering, Inc.
8000 Regency Parkway, Suite 600
Cary, NC 27518
919-463-5488

UTILITIES BY OTHERS

NOTE:
 ALL PROPOSED UTILITY WORK SHOWN ON THIS SHEET WILL BE DONE BY OTHERS. NO PAYMENT WILL BE MADE TO THE CONTRACTOR FOR PROPOSED UTILITY WORK SHOWN ON THIS SHEET.

NAD 83/NSRS 2007

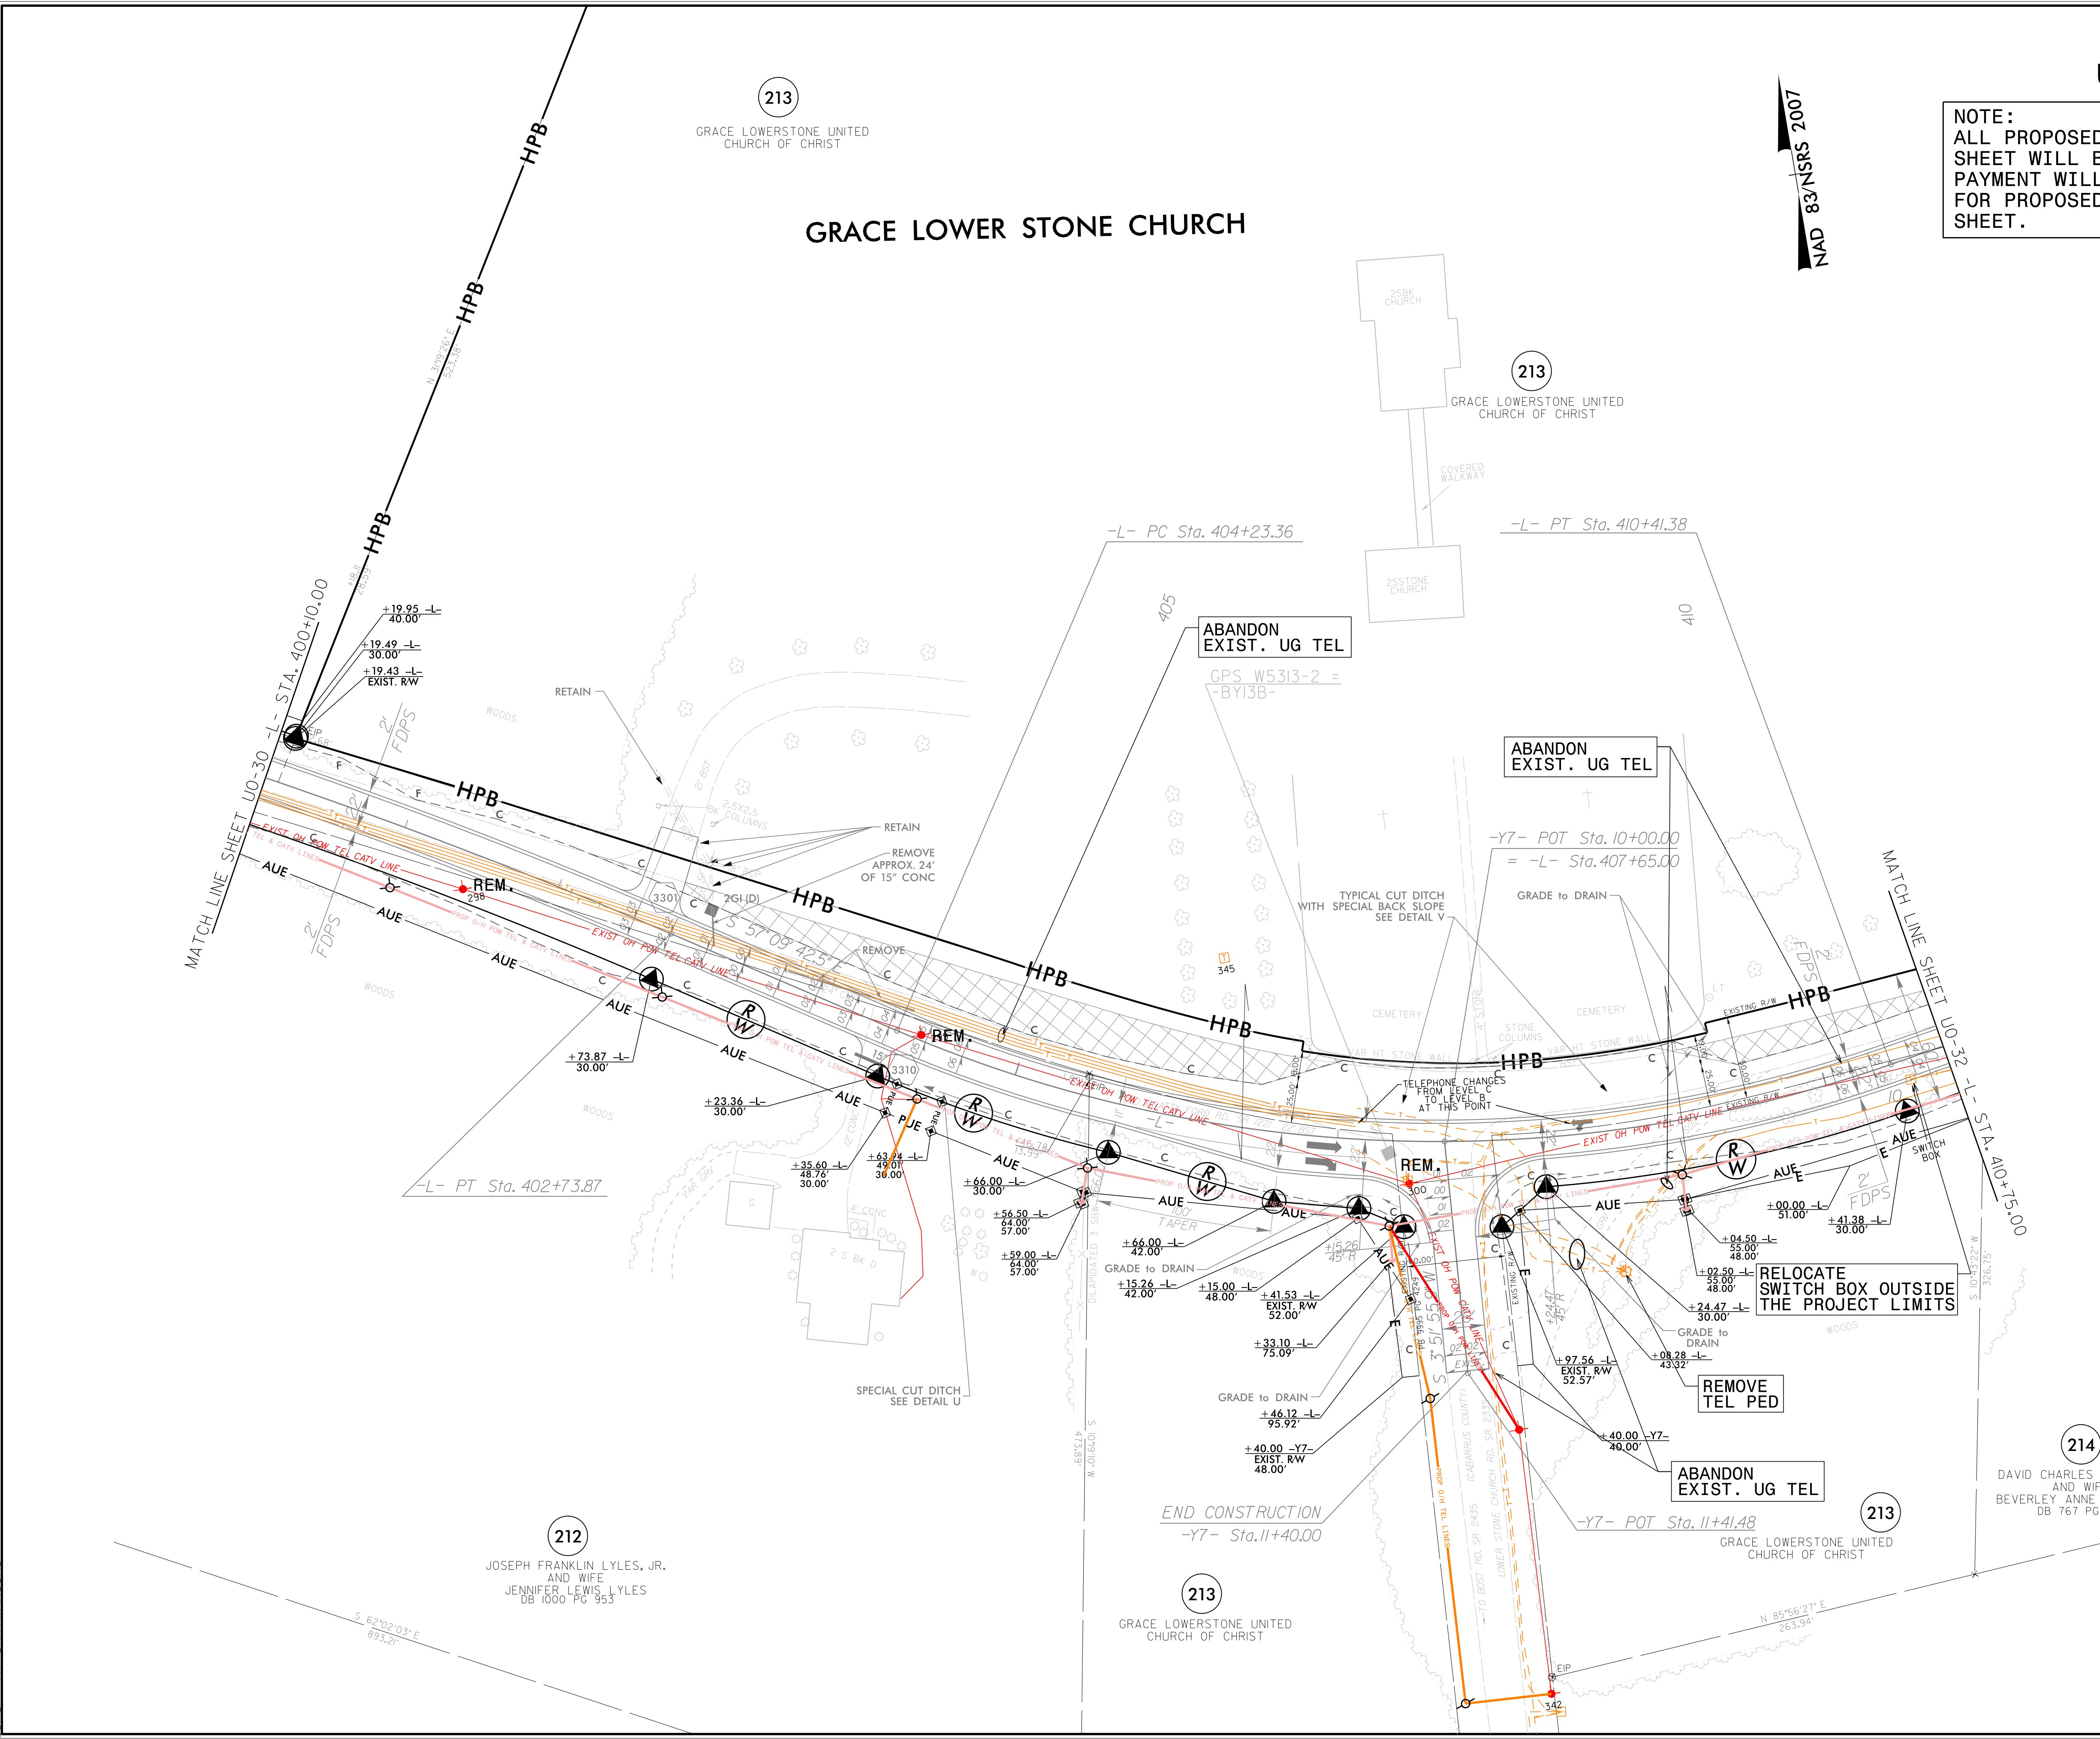

213
 GRACE LOWERSTONE UNITED CHURCH OF CHRIST

GRACE LOWER STONE CHURCH

213
 GRACE LOWERSTONE UNITED CHURCH OF CHRIST

212
 JOSEPH FRANKLIN LYLES, JR.
 AND WIFE
 JENNIFER LEWIS LYLES
 DB 0000 PG 953

213
 GRACE LOWERSTONE UNITED CHURCH OF CHRIST

214
 DAVID CHARLES BARTLETT
 AND WIFE
 BEVERLEY ANNE BARTLETT
 DB 767 PG 201


Michael Baker INTERNATIONAL

Michael Baker Engineering, Inc.
 8000 Regency Parkway, Suite 600
 Cary, NC 27518
 919-463-5488

5/14/99
 11-AUG-2016 15:03
 C:\Call Center\Projects\W-5313\Rowan County Utilities\W-5313.ut_rdy33.U031_psh.dgn
 AT CARY\WIKIDONK

UTILITIES BY OTHERS

NOTE:
ALL PROPOSED UTILITY WORK SHOWN ON THIS SHEET WILL BE DONE BY OTHERS. NO PAYMENT WILL BE MADE TO THE CONTRACTOR FOR PROPOSED UTILITY WORK SHOWN ON THIS SHEET.

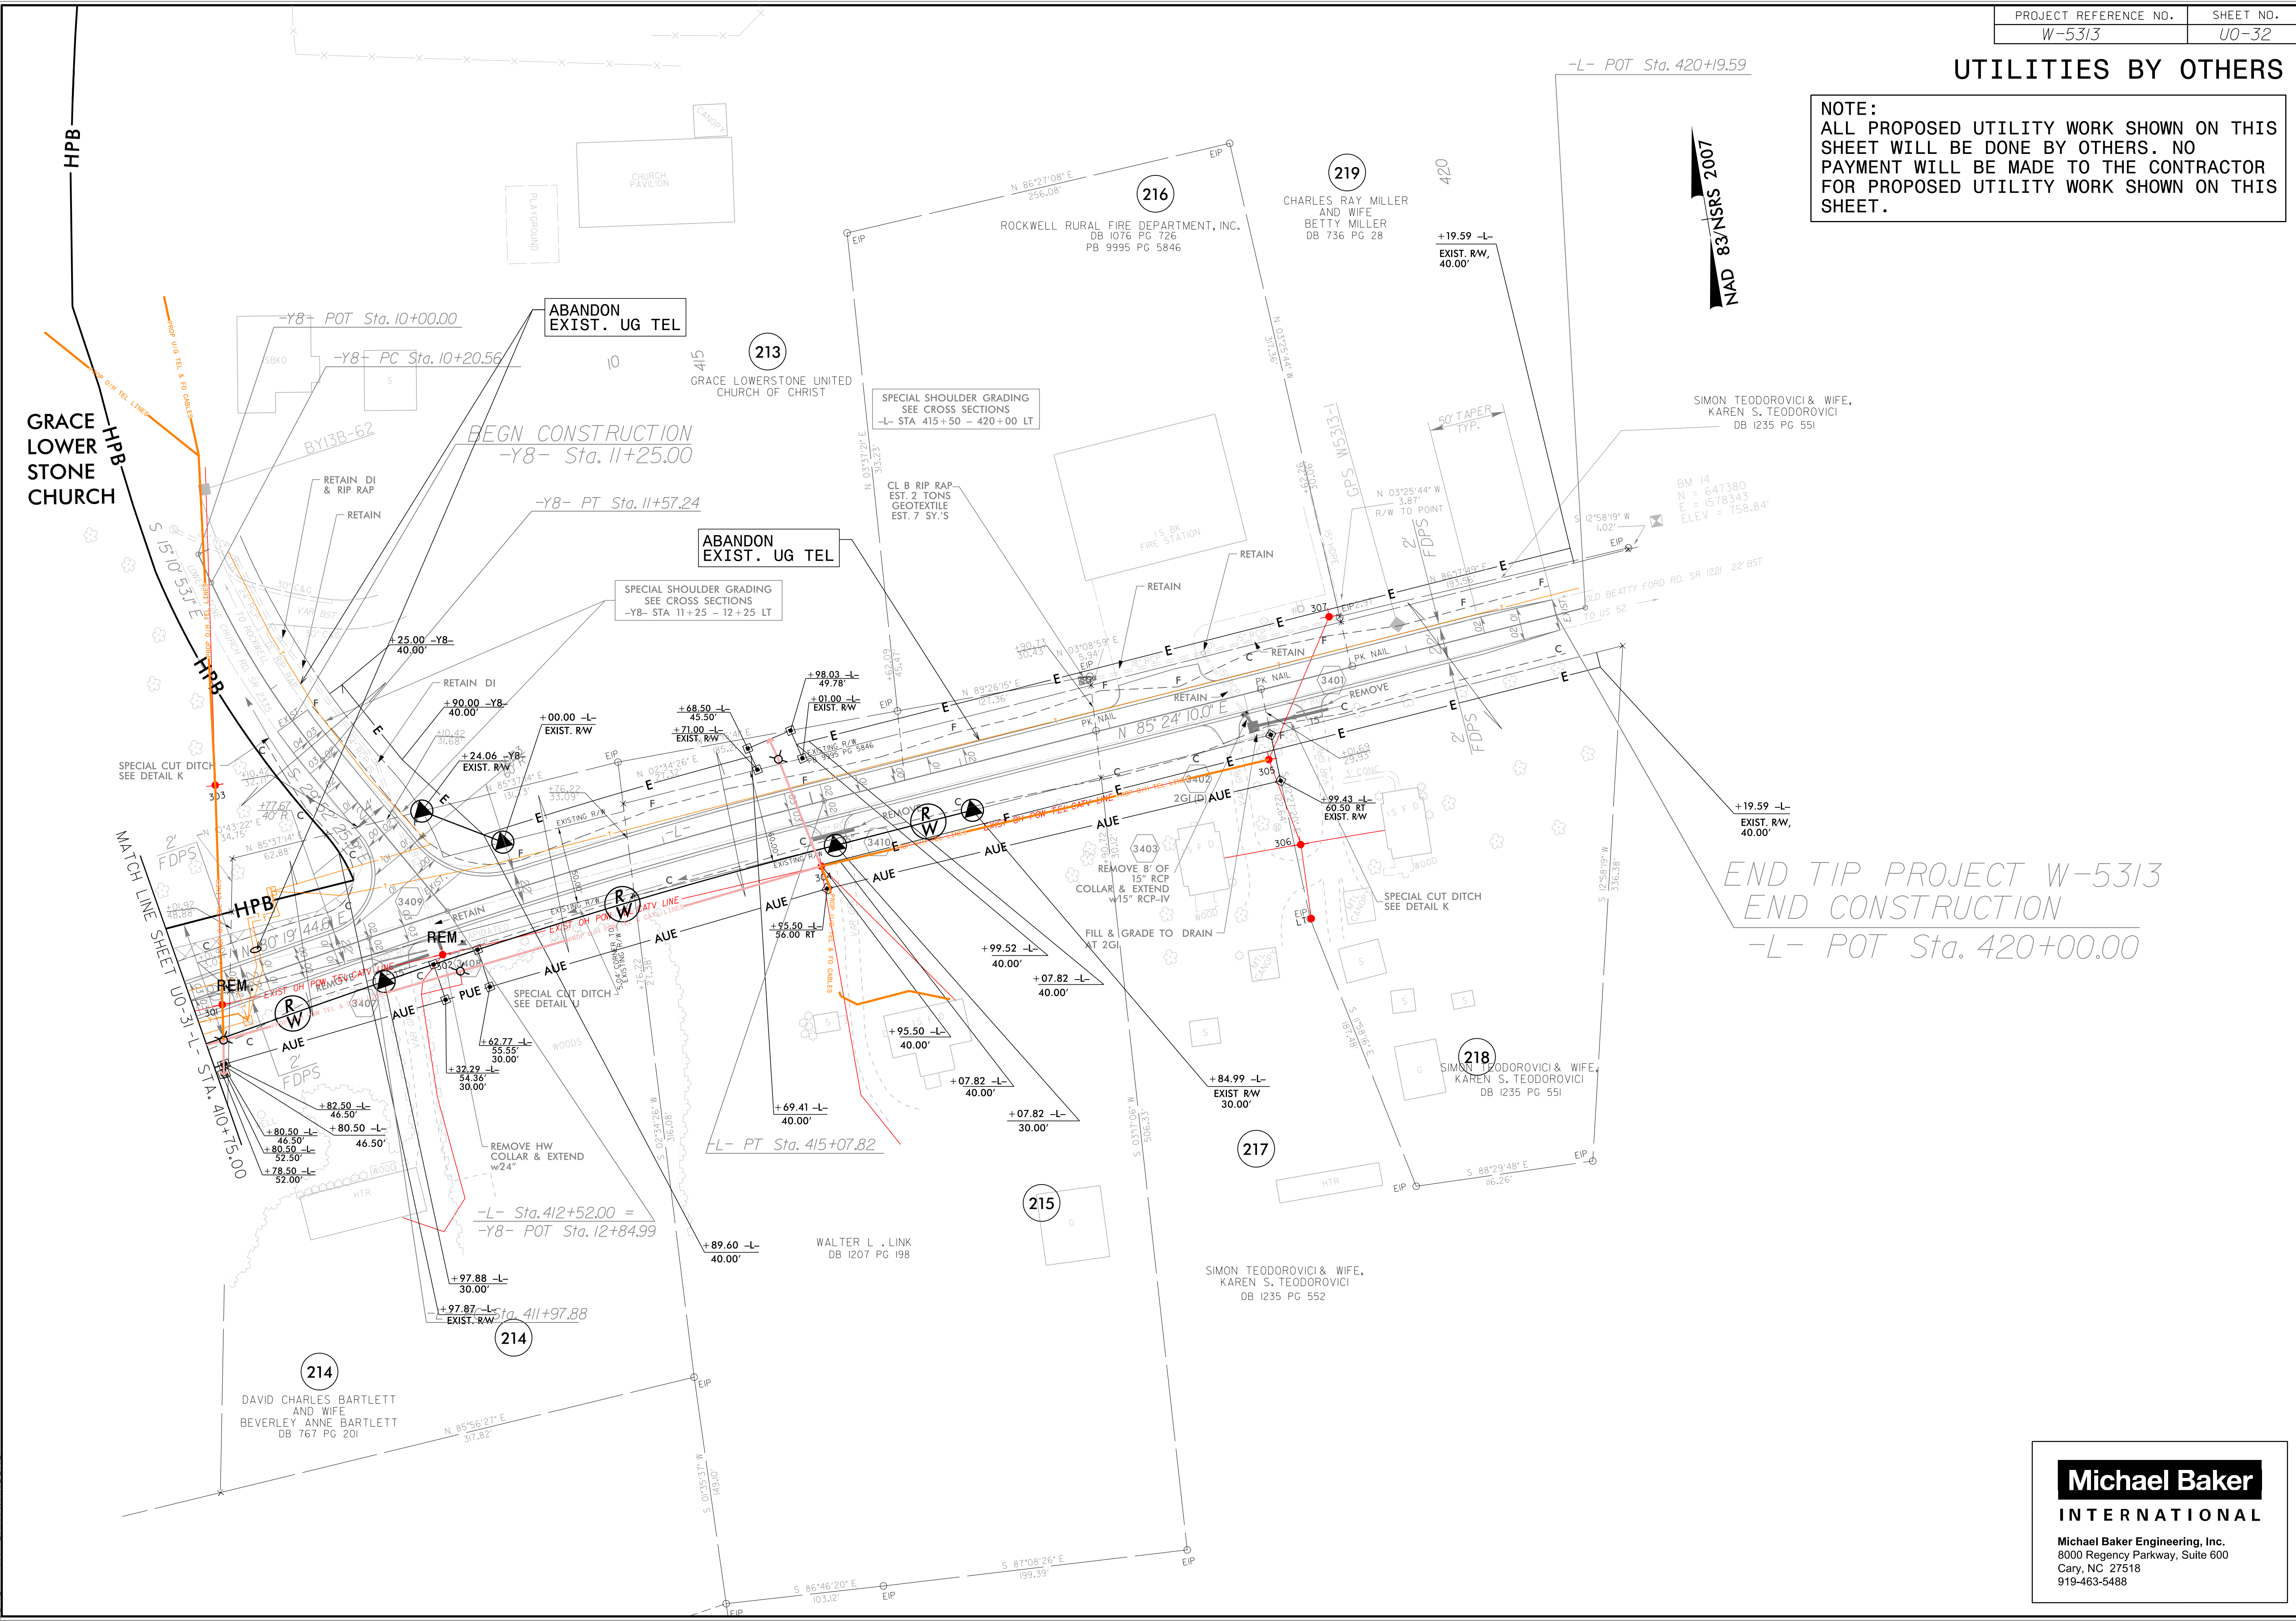

END TIP PROJECT W-5313
END CONSTRUCTION
-L- POT Sta. 420+00.00

Michael Baker
INTERNATIONAL
Michael Baker Engineering, Inc.
8000 Regency Parkway, Suite 600
Cary, NC 27518
919-463-5488

5/14/99
11-AUG-2016 15:03
C:\Users\jgarcia\OneDrive\Documents\Projects\W-5313-Rowan County\Utilities\W-5313-ut_rdy34-U032_psh.dgn
AT: CARY\WIKIDONK