


12/22/2016  
P:\2015\SR-5719\TrafficControl\TCPVr5719\_TC\_PMP\_PSH\_A2-3.dgn  
User:skennedy

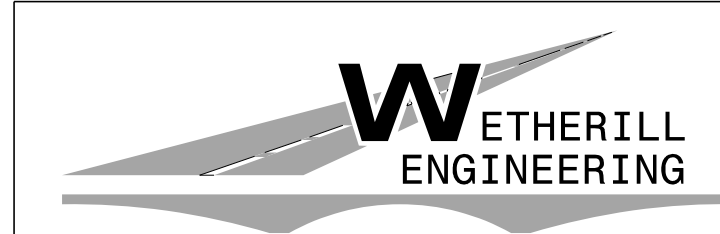


1223 Jones Franklin Rd.  
Raleigh, N.C. 27606  
License No. F-0377  
Bus: 919 851 8077  
Fax: 919 851 8107

TRANSPORTATION PLANNING/DESIGN - BRIDGE/STRUCTURE DESIGN  
CIVIL/SITE DESIGN - GIS/GPS - CONSTRUCTION OBSERVATION

DOCUMENT NOT CONSIDERED FINAL  
UNLESS ALL SIGNATURES COMPLETED

APPROVED: \_\_\_\_\_  
DATE: \_\_\_\_\_

SEAL

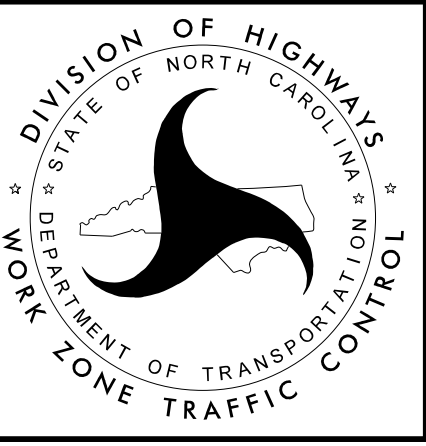

AREA 2  
FINAL PAVEMENT  
MARKING PLANS