


BEGIN CONSTRUCTION  
 -Y1- POT 11+50.00  
 TIE TO EXISTING  
 PAVEMENT MARKINGS

-Y1- POT 16+10.00 =  
 -RAMP A- POT 25+12.18  
 -RAMP B- POT 29+94.38

NOTES: PAVEMENT MARKINGS SHOW ARE EXISTING UNLESS OTHERWISE NOTED.  
 SEE TMP-1A FOR PAVEMENT MARKING SCHEDULE

**DOCUMENT NOT CONSIDERED FINAL  
 UNLESS ALL SIGNATURES COMPLETED**


12/22/2016  
 P:\2015\SR-5719\TrafficControl\TCPVr5719\_TC\_PMP\_PSH\_A2-7.dgn  
 User:skennedy

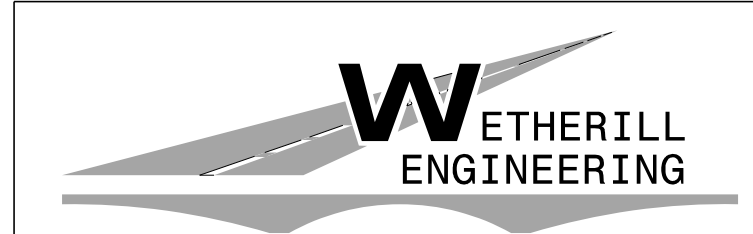

1223 Jones Franklin Rd.  
 Raleigh, N.C. 27606  
 License No. F-0377  
 Bus: 919 851 8077  
 Fax: 919 851 8107

TRANSPORTATION PLANNING/DESIGN - BRIDGE/STRUCTURE DESIGN  
 CIVIL/SITE DESIGN - GIS/GPS - CONSTRUCTION OBSERVATION

APPROVED: \_\_\_\_\_  
 DATE: \_\_\_\_\_  
 SEAL

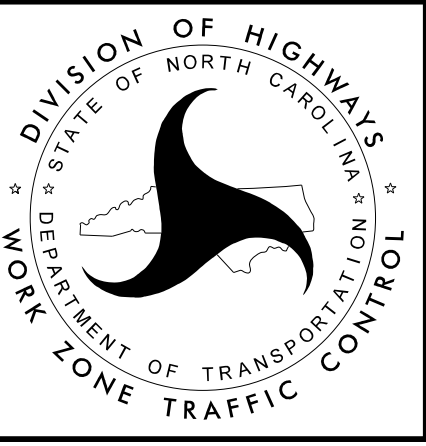

AREA 2  
 FINAL PAVEMENT  
 MARKING PLANS