


TIP NO.	SHEET NO.
R-5719	SIGN-5
APPROVED: _____	
DATE: _____	
SEAL	

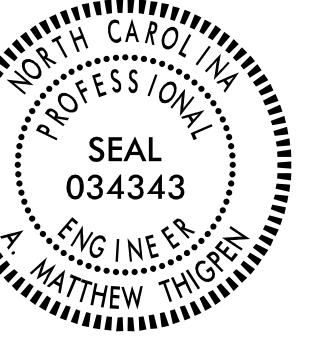


DOCUMENT NOT CONSIDERED FINAL
UNLESS ALL SIGNATURES COMPLETED

15

MATCH LINE L- STA. 15+00 SEE SHEET SIGN-6

2/22/2017 \pro\Balent\38527.01\Wetherill T01-R-5719\NCDOT\Traffic\Signs\CAD\Signs\Layout Plans\R5719-sign-Sha04.dwg

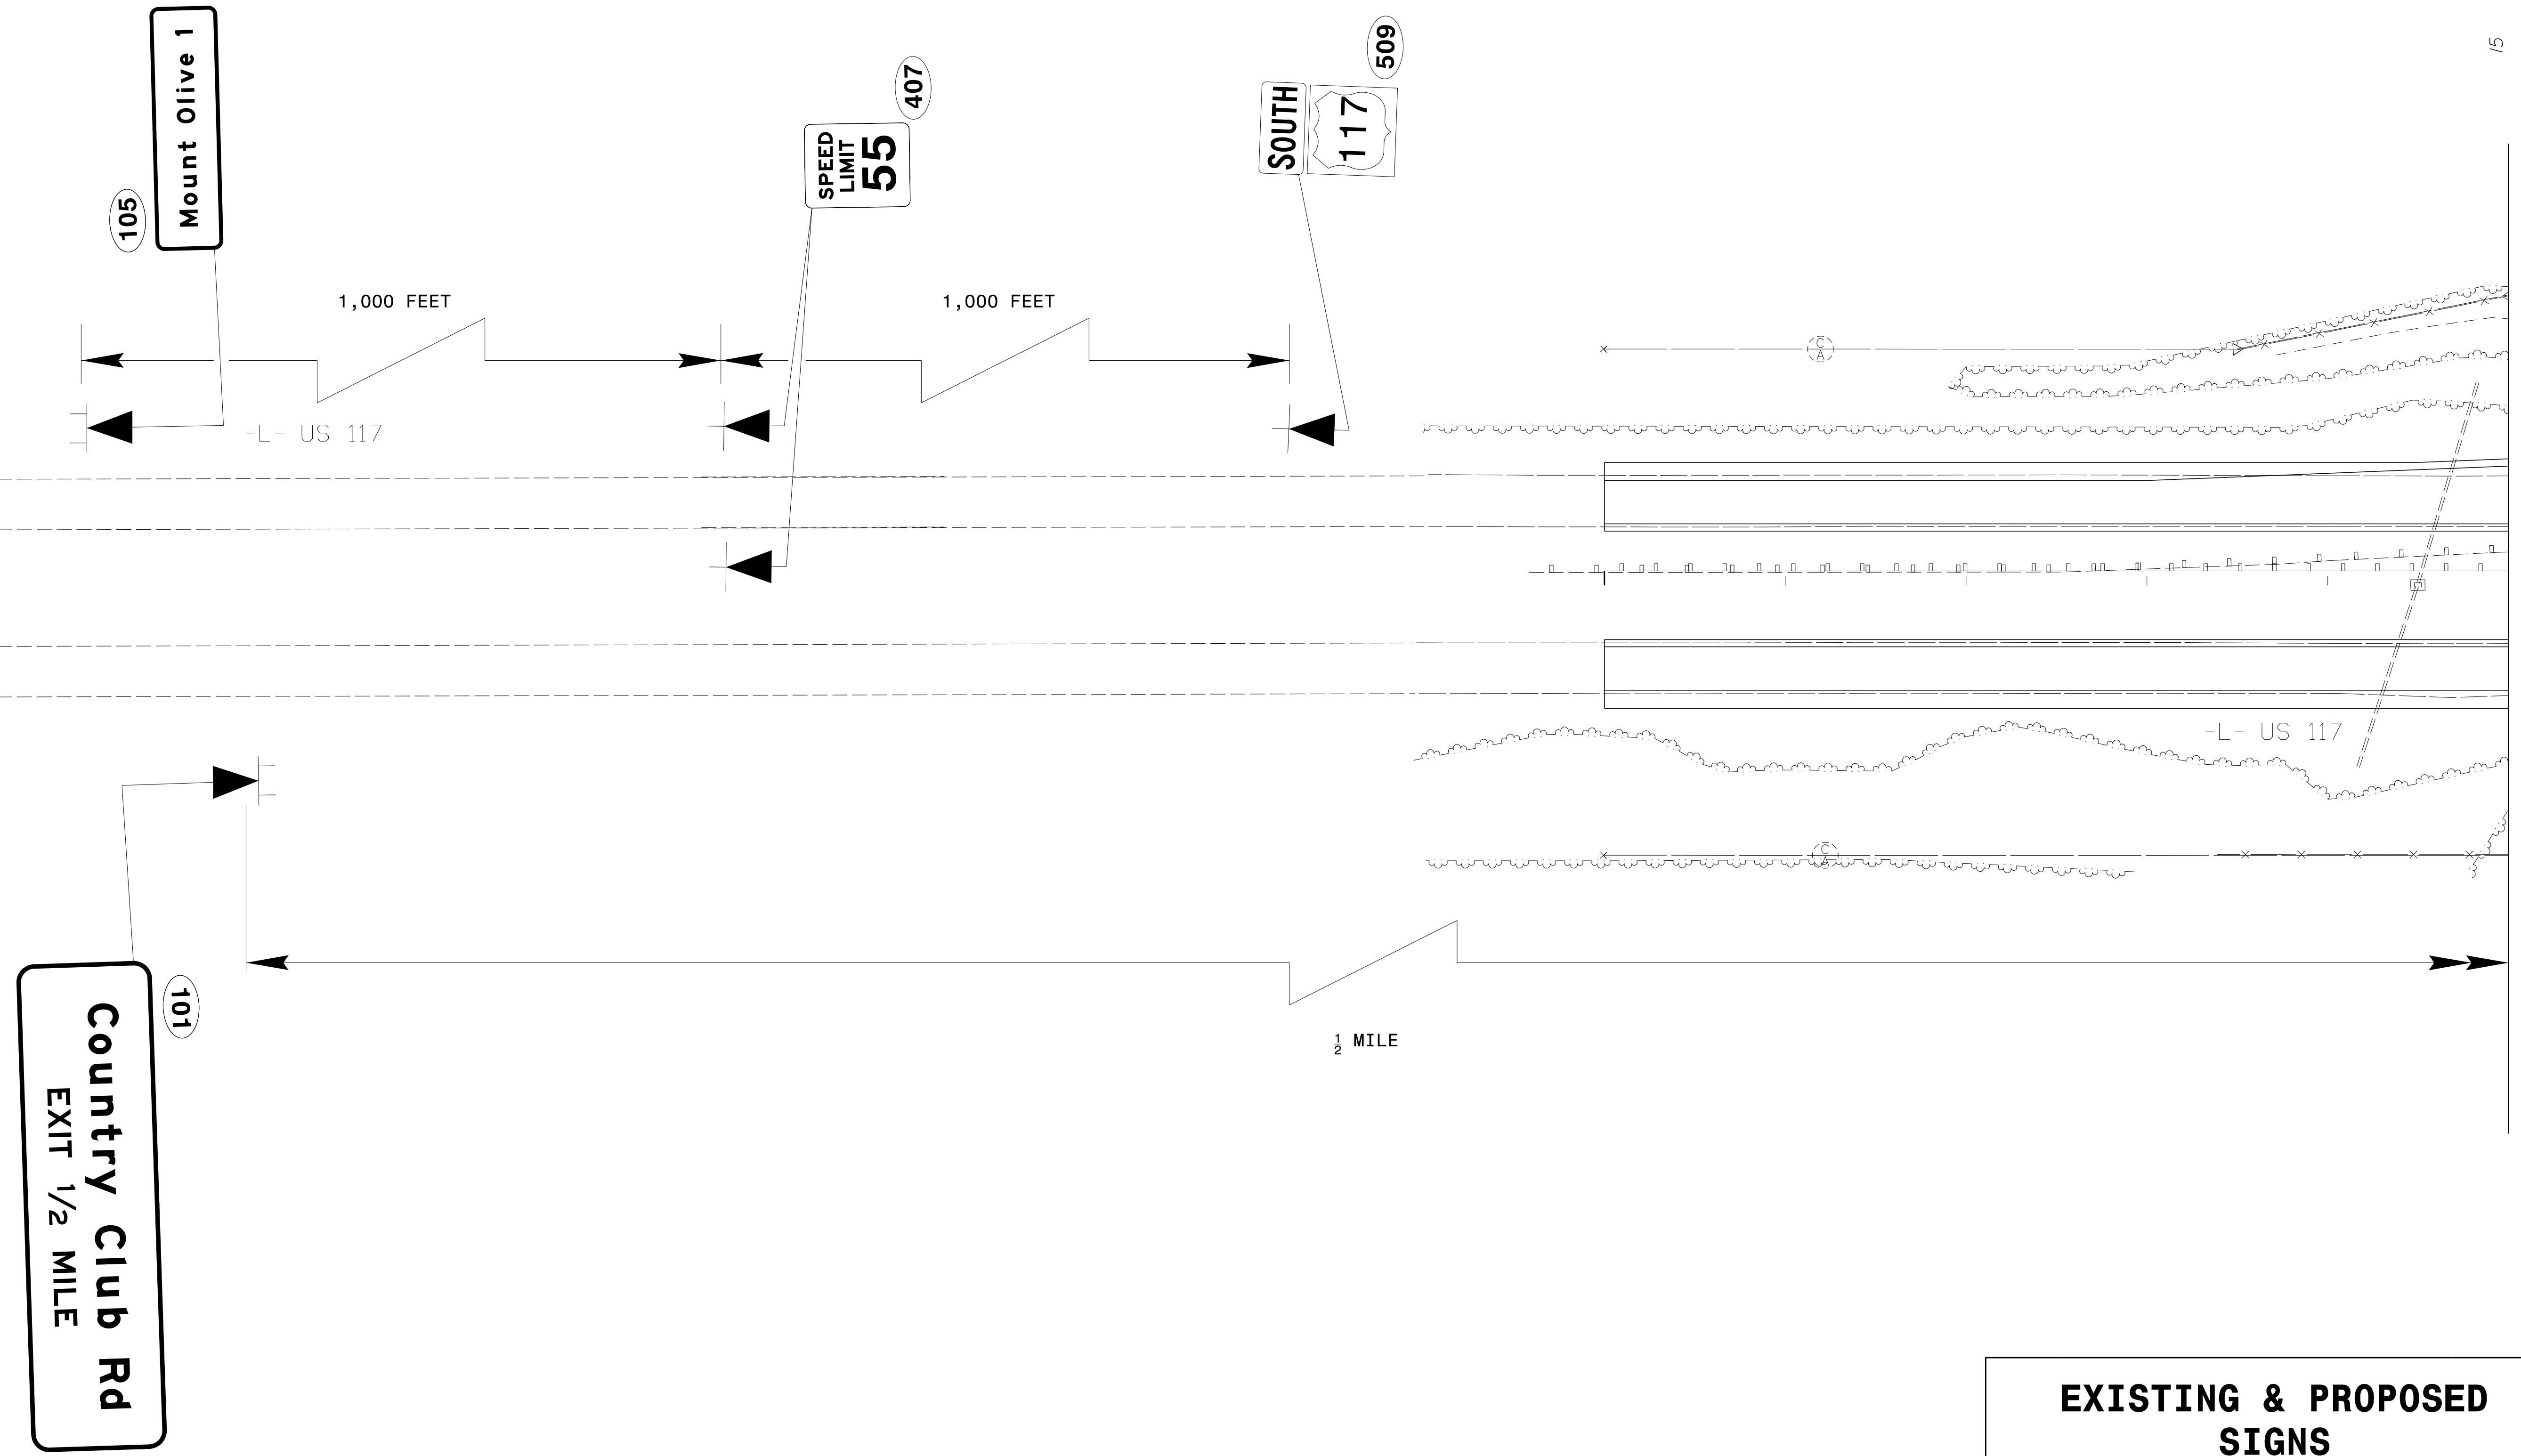

EXISTING & PROPOSED SIGNS