

APPROVED: _____


DATE: _____

SEAL



DOCUMENT NOT CONSIDERED FINAL
UNLESS ALL SIGNATURES COMPLETED

2/21/2017
\\h65pr02\ralaugh\38527.01\Wether111\T01_R-5719\NCDDOT\Traffic\Signing\CADD\Signing_Layout\Plans\R5719_sign_sht06.dgn
User: MThibodeau

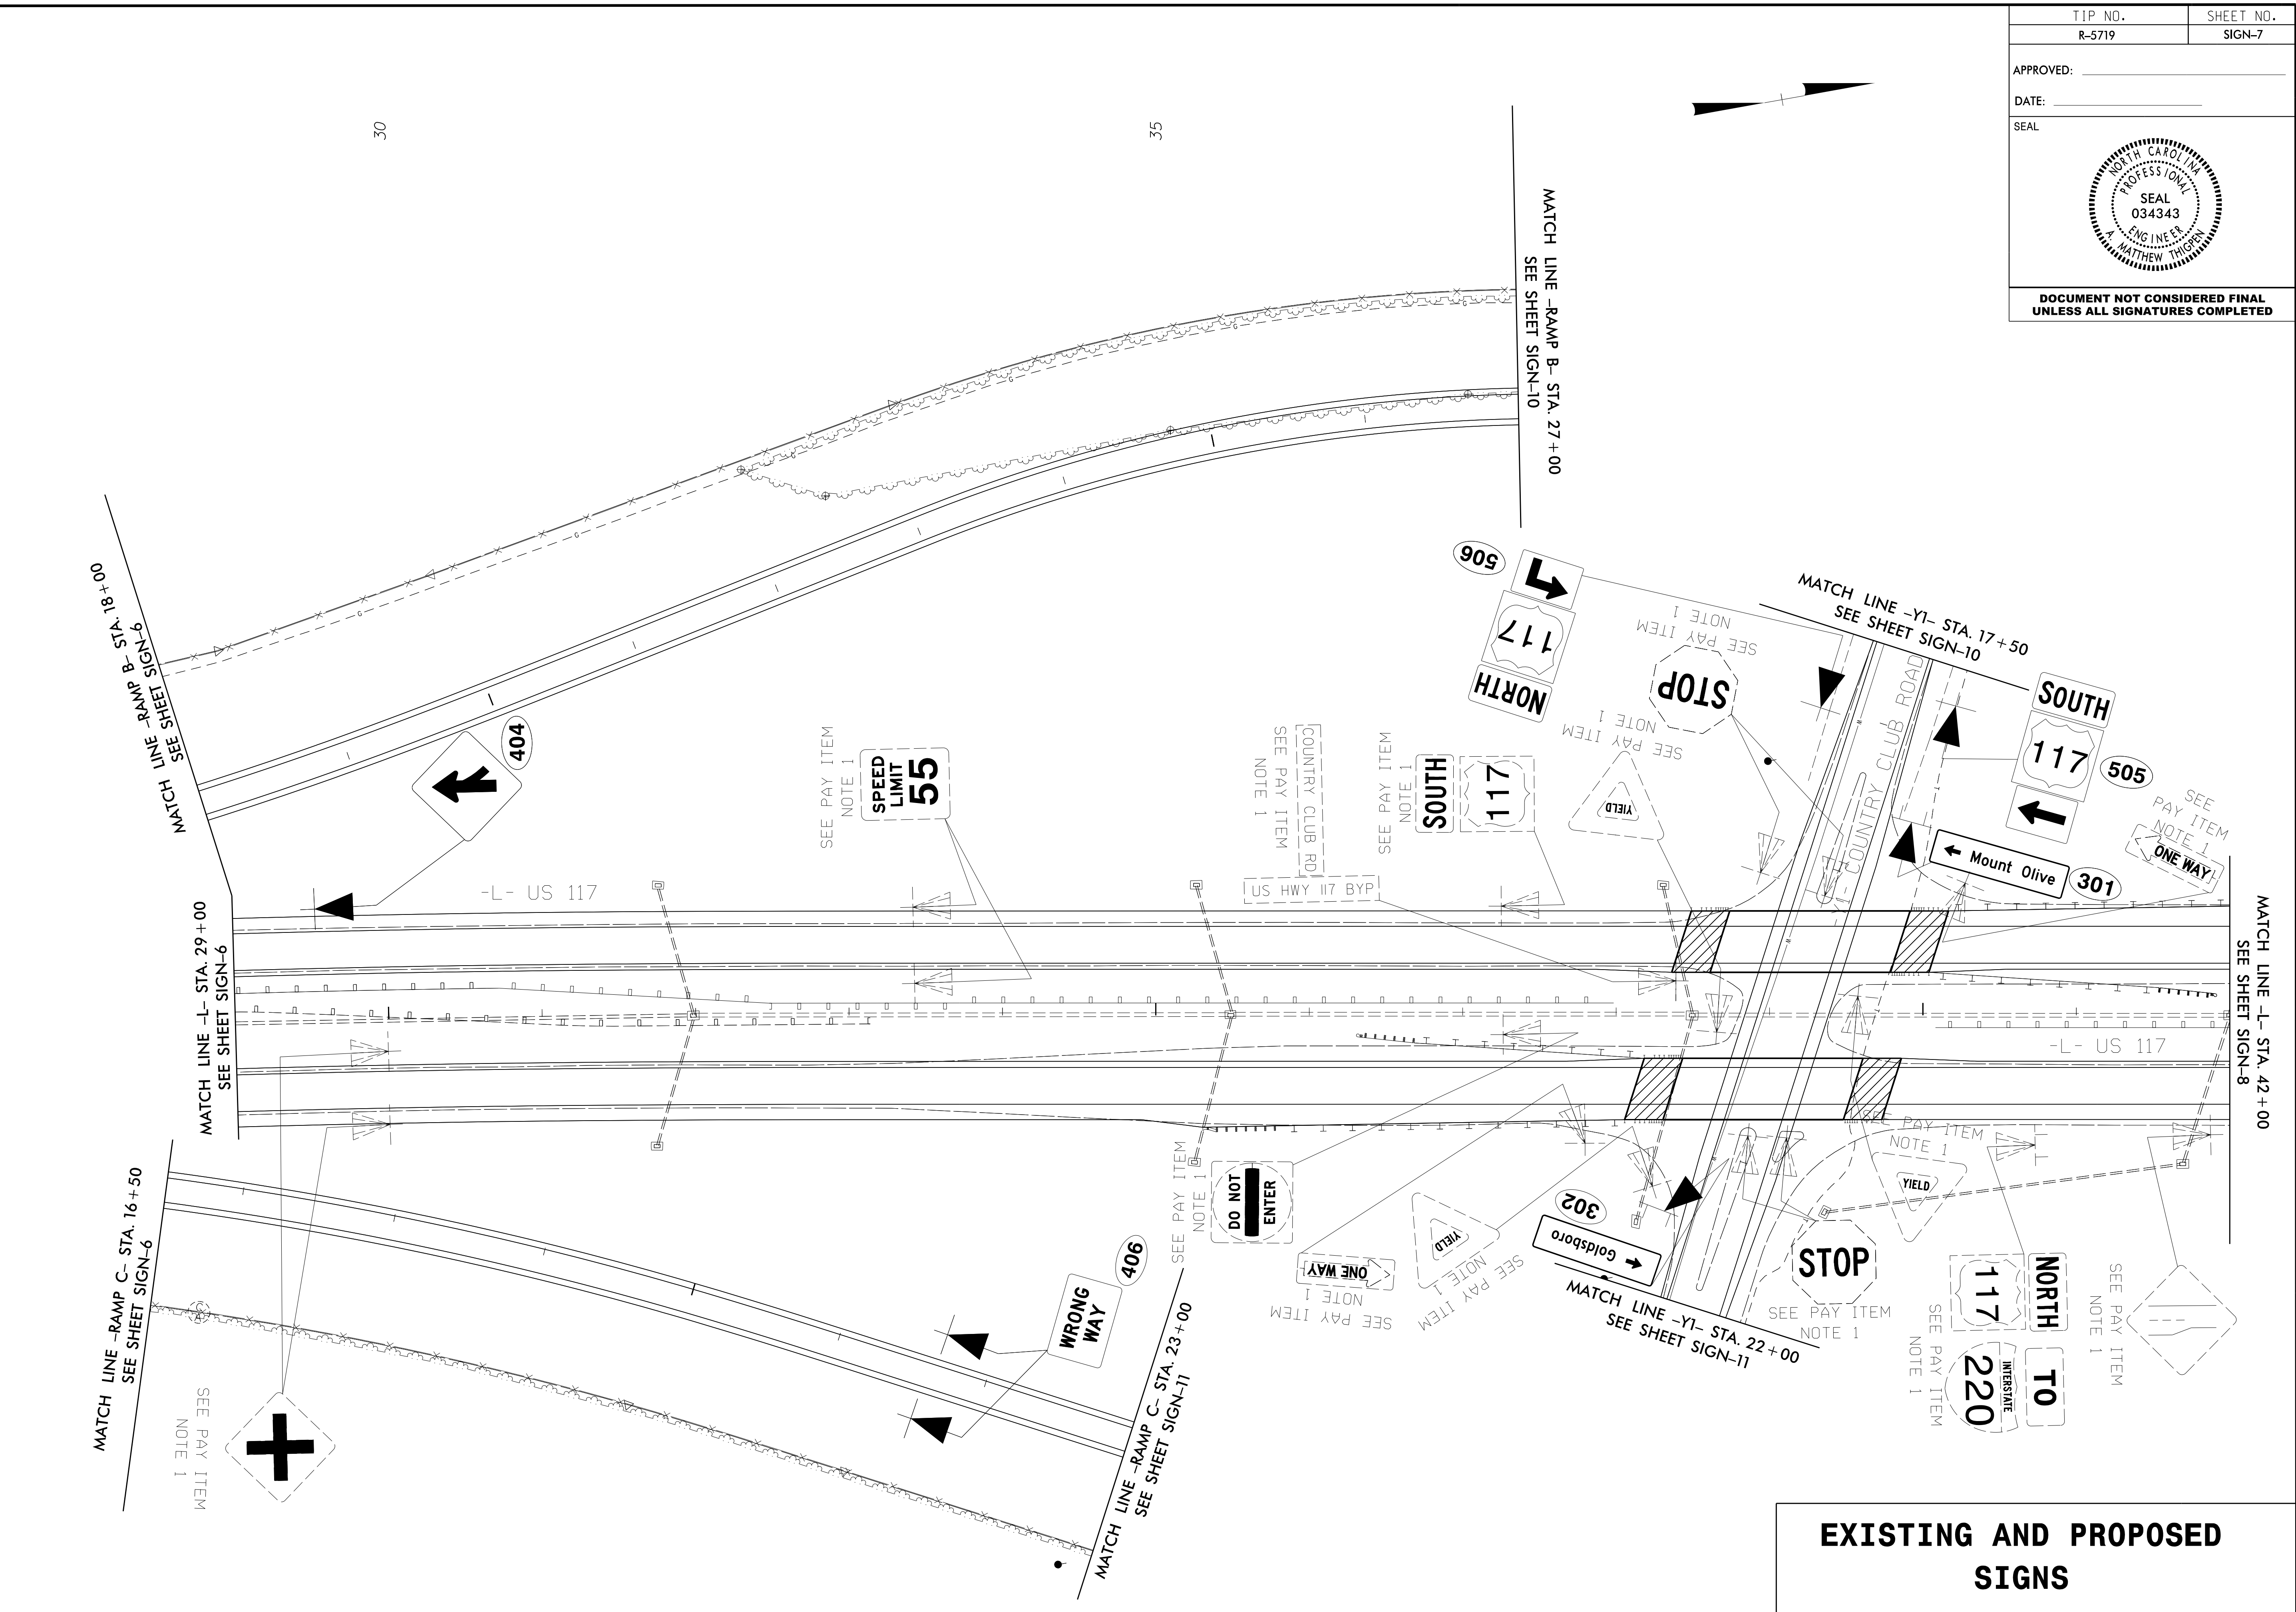

**EXISTING AND PROPOSED
SIGNS**